
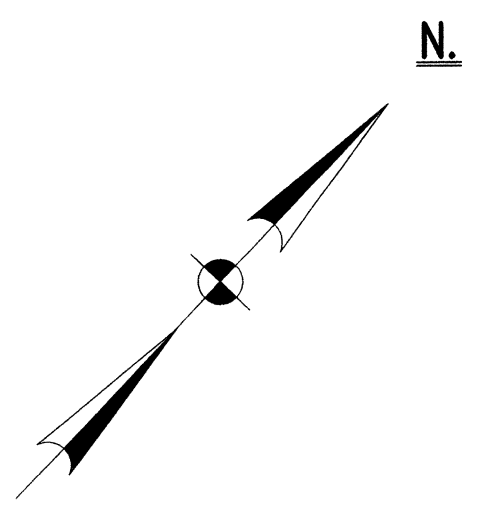


PLAT 10 - LOT 59
 N/F JOSEPH D.
 ANTHONY
 DEED BOOK 1235 - PAGE 146


PLAT 10 - LOT 70
 N/F JOSEPH D.
 ANTHONY
 DEED BOOK 1231 - PAGE 130

PLAT 10 - LOT 215
 N/F TOWN OF
 SEEKONK
 DEED BOOK 1977 - PAGE 74

PLAT 10 - LOT 216
 N/F TOWN OF
 SEEKONK
 DEED BOOK 2250 - PAGE 275

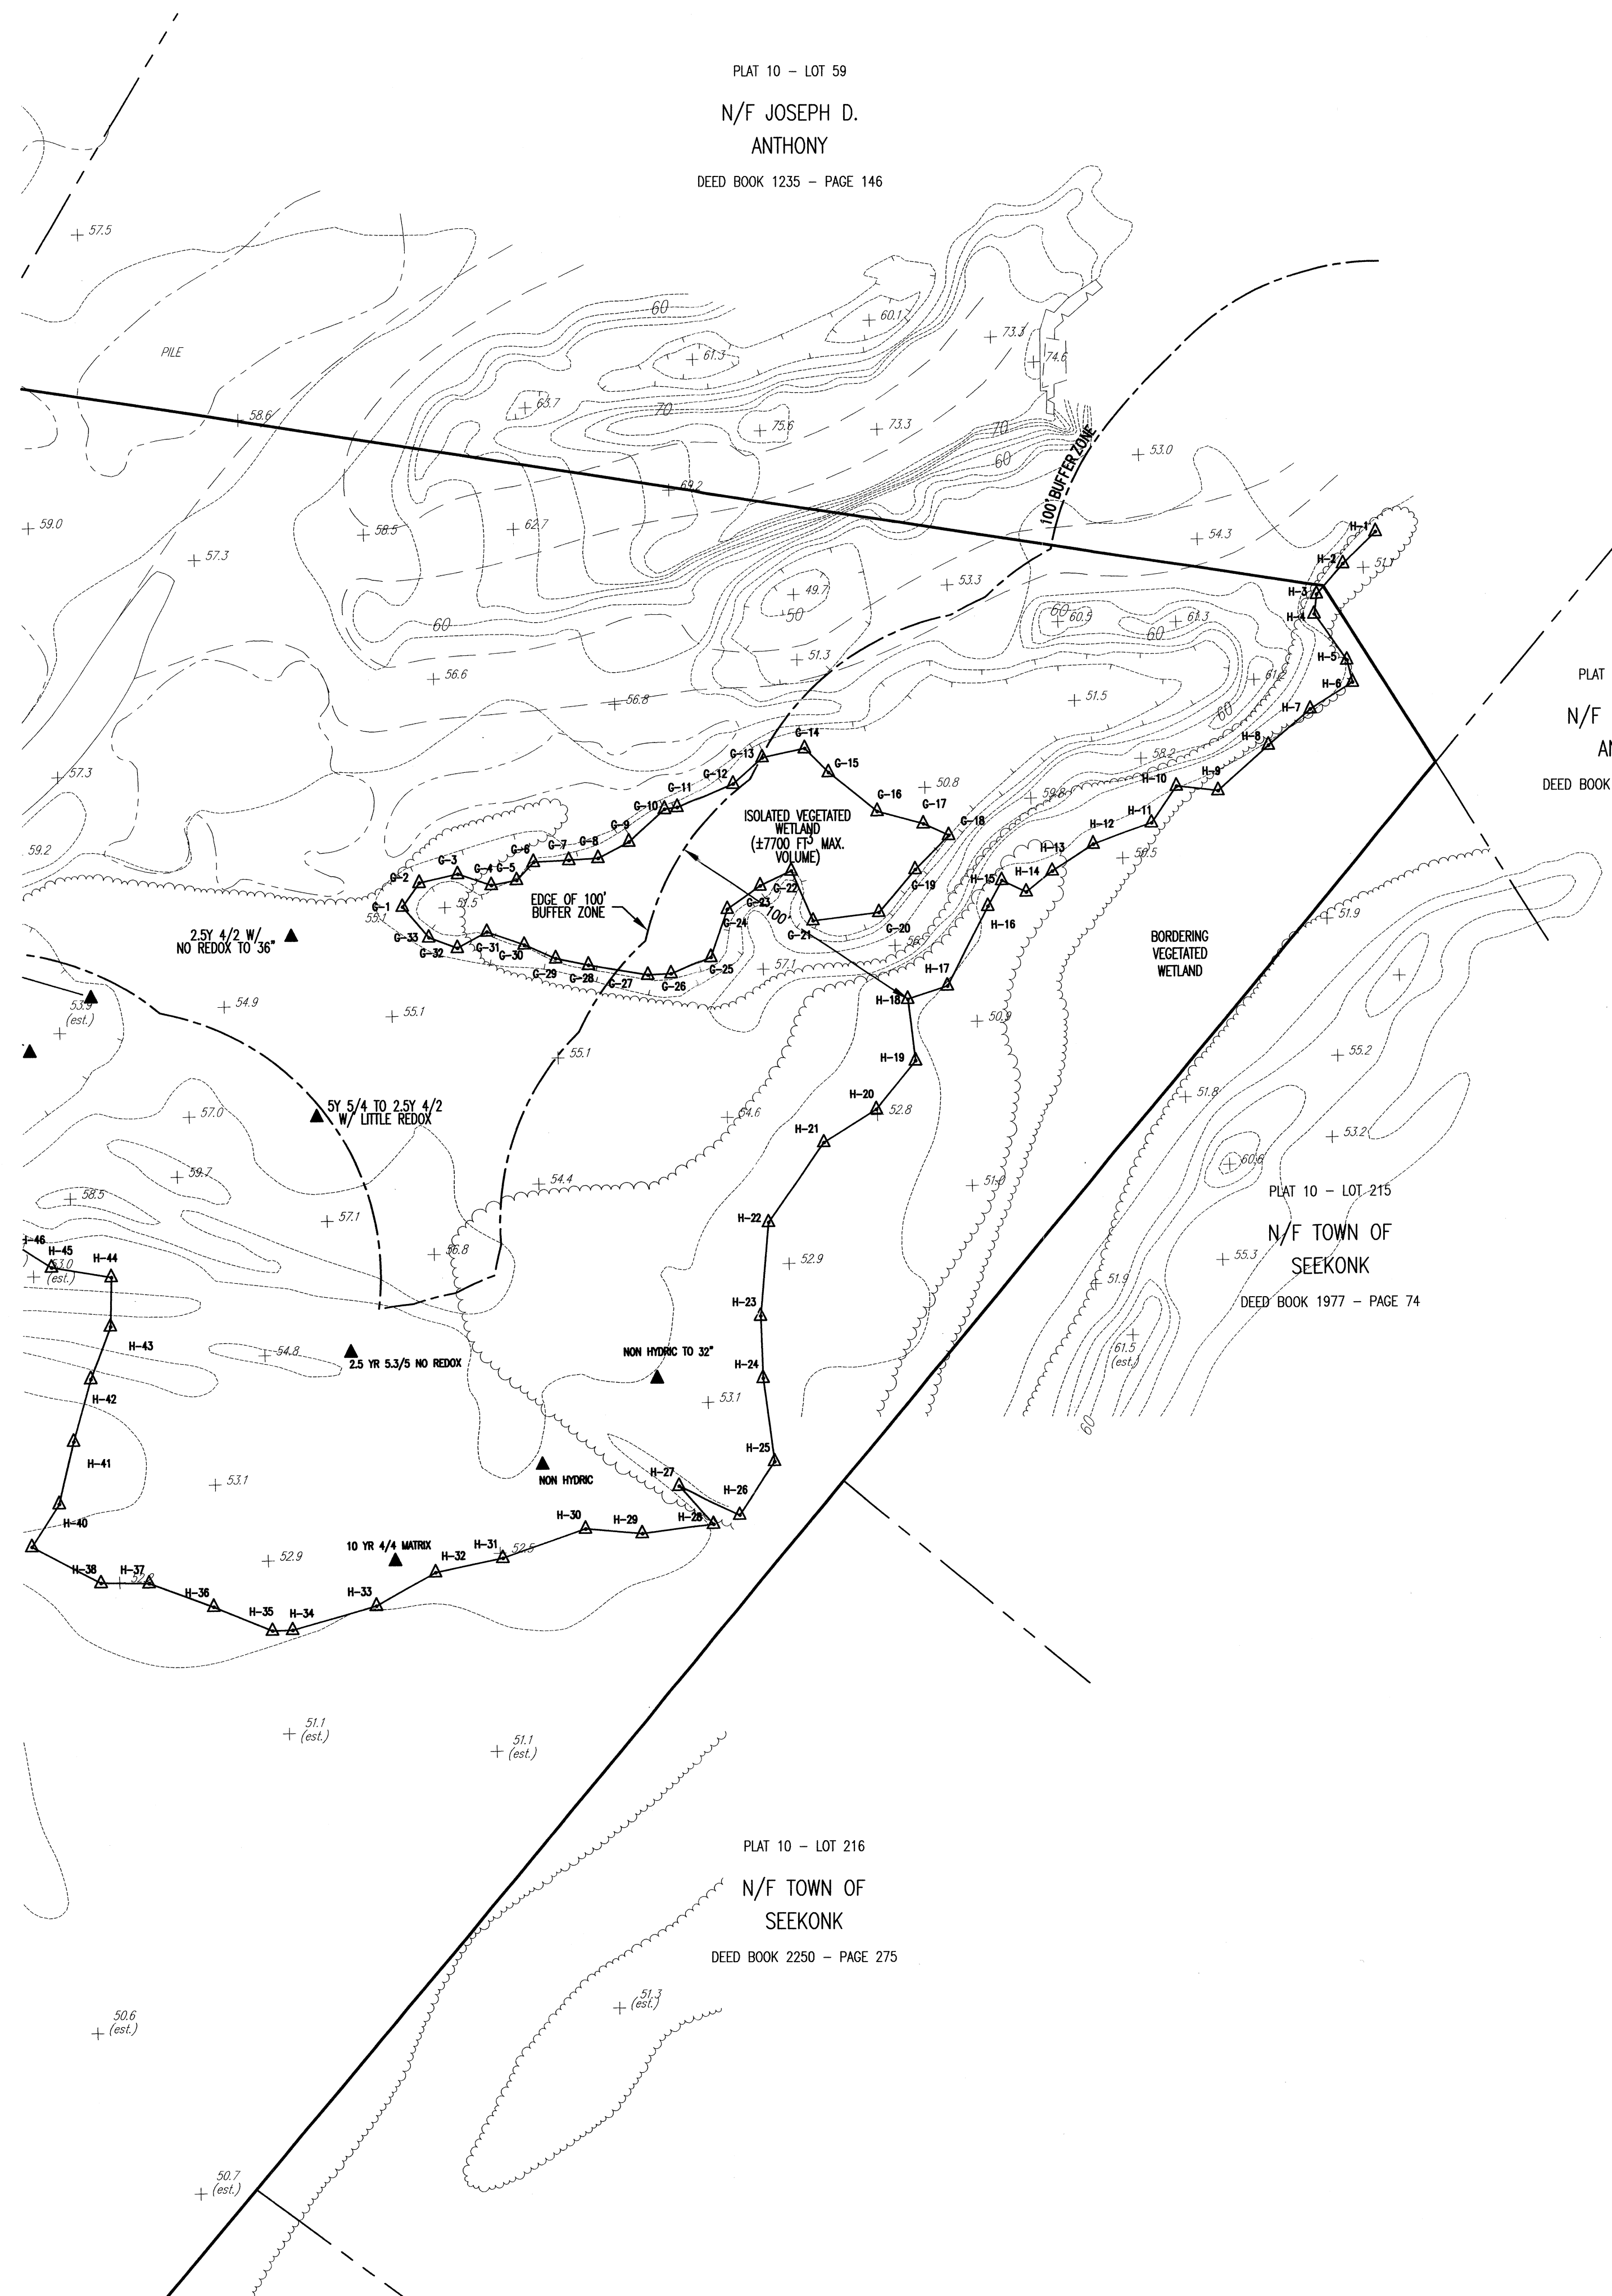

PLAN
 SCALE: 1" = 40'

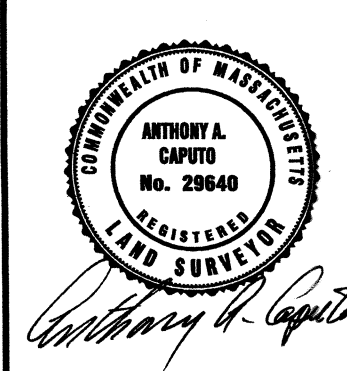

EXISTING CONDITIONS PLAN DEPICTING
 DELINEATED WETLAND EDGES
 PREPARED FOR
 RI SEEKONK HOLDINGS, LLC
 FALL RIVER AVENUE & RACHEL AVENUE
 SEEKONK, MASSACHUSETTS

CAPUTO AND WICK LTD.
 1150 PAWTUCKET AVE.
 RUMFORD, R.I. 02916
 401-434-8880

DATE
 JULY 2004
 SHEET
 4 OF 6