



LOCUS  
(Not to Scale)

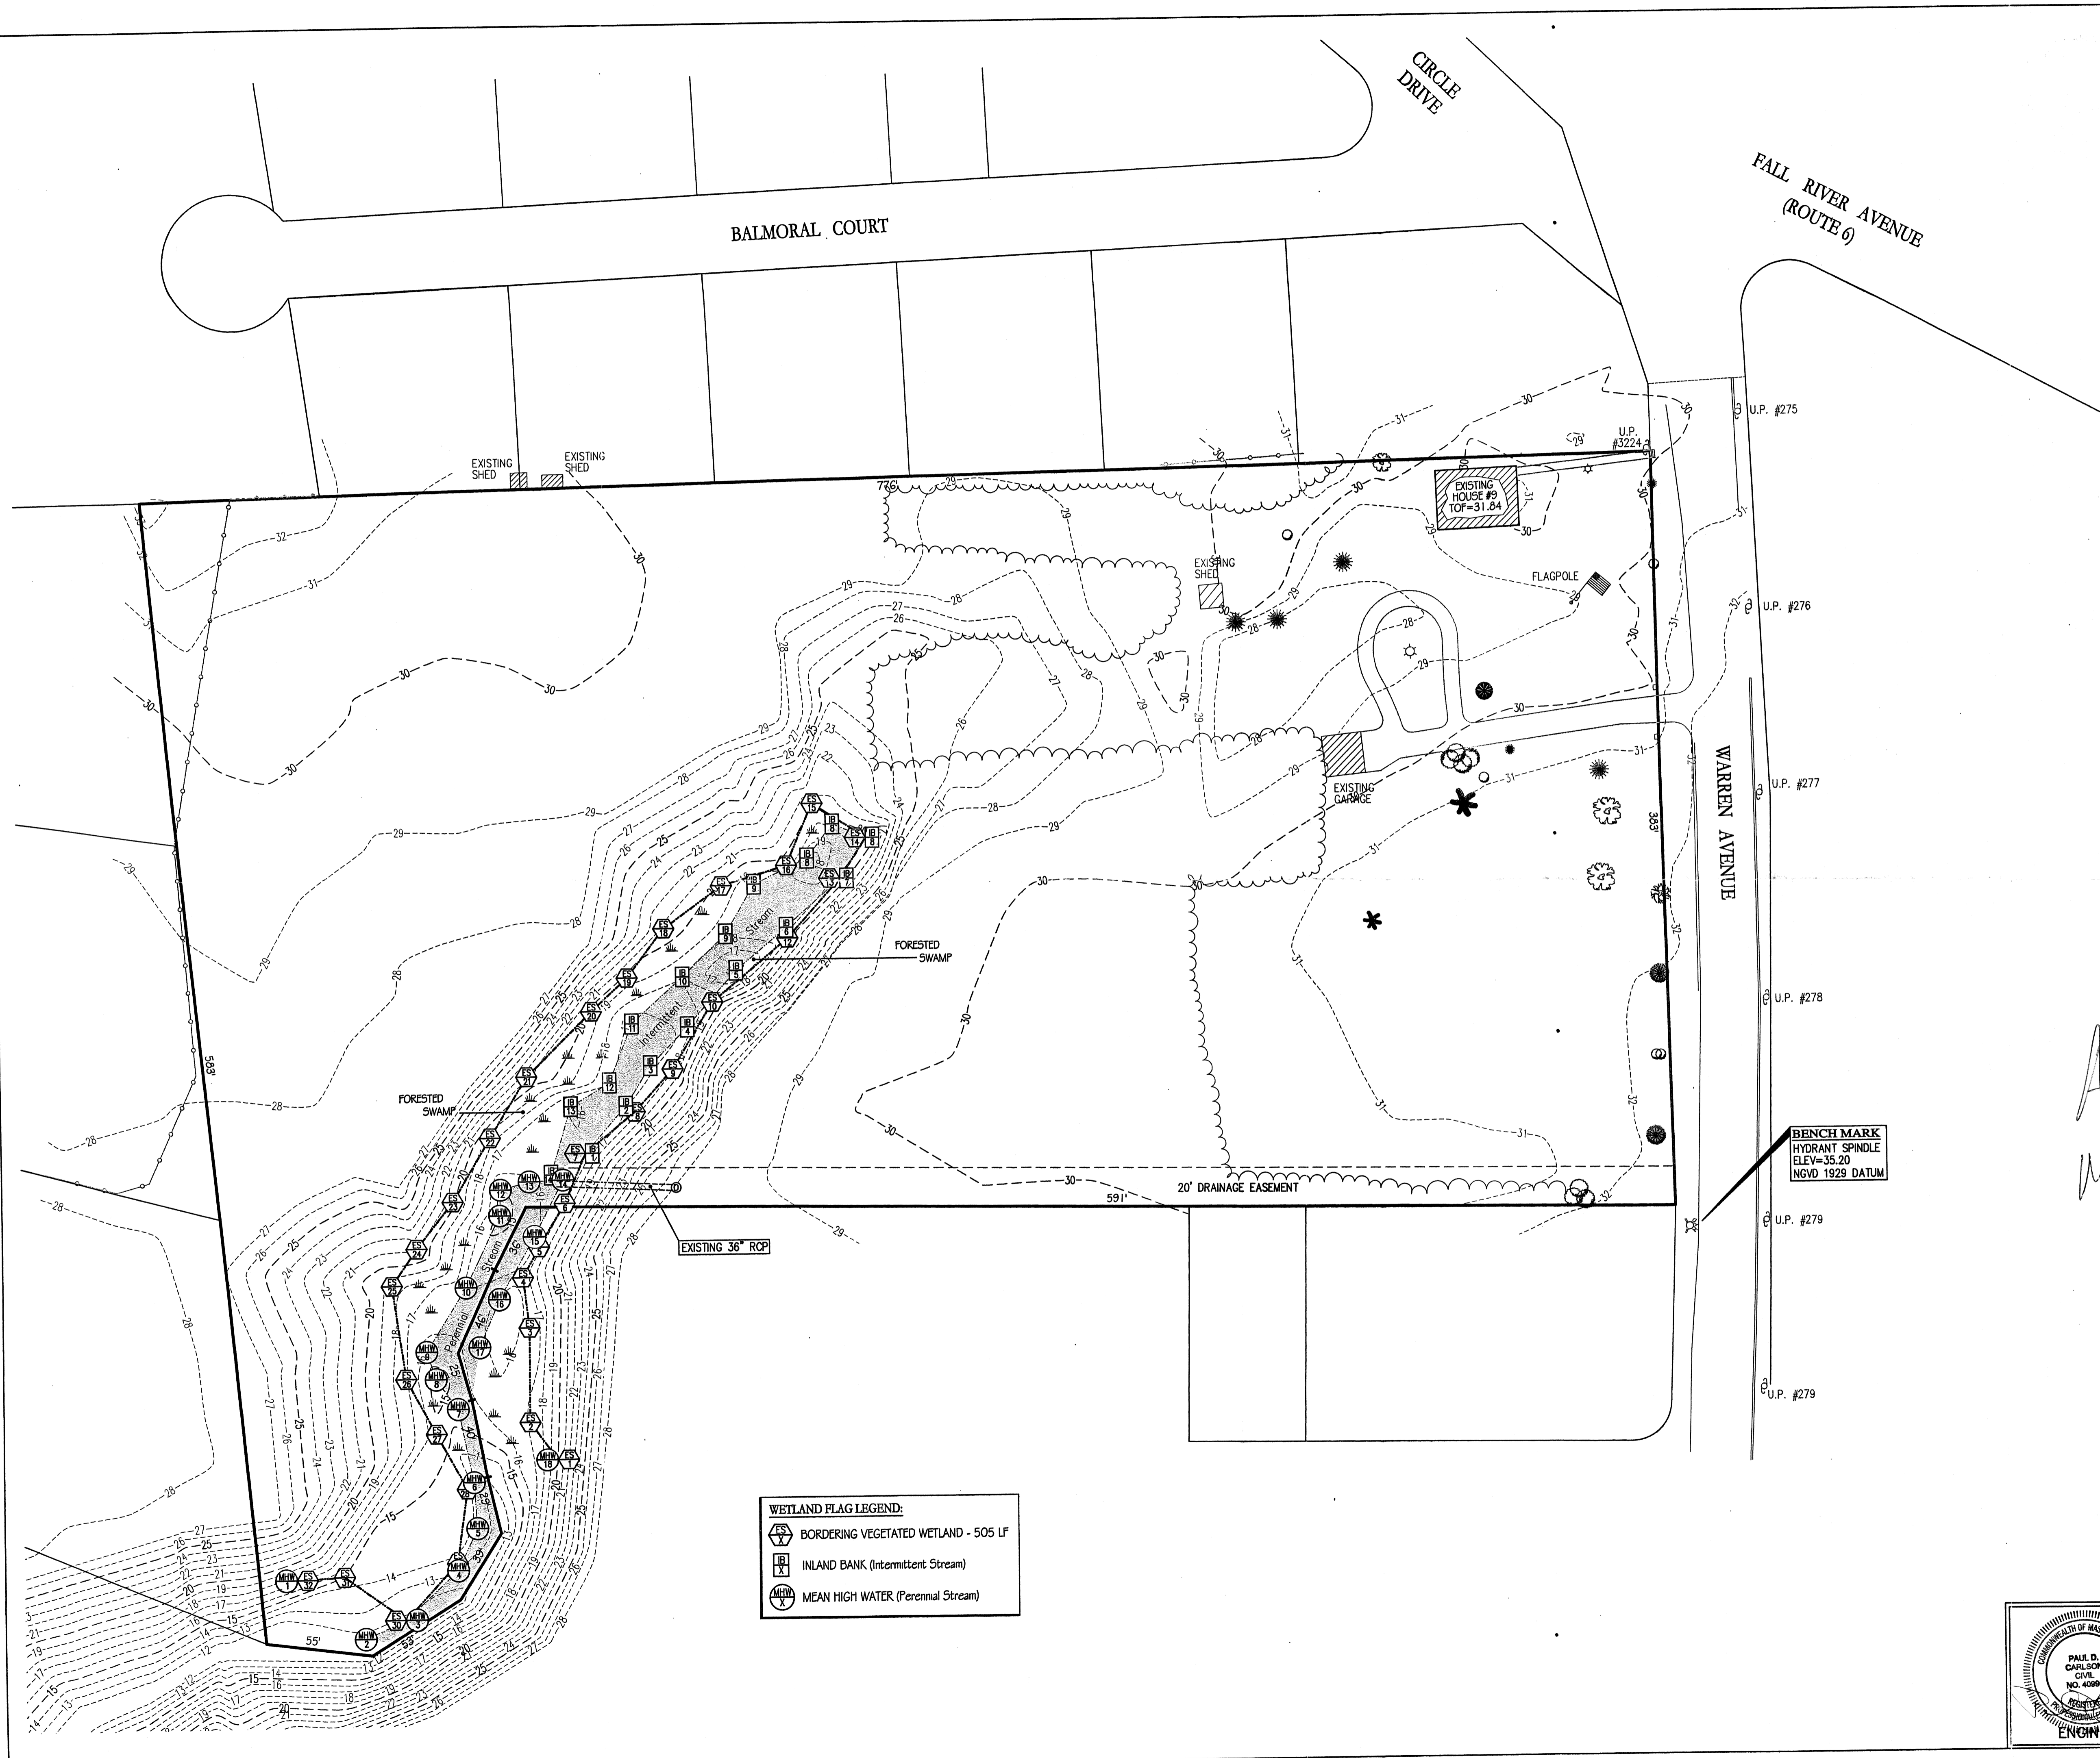

*Handwritten signature or initials.*

*ANRAD was withdrawn on 12/11/06*

BENCH MARK  
HYDRANT SPINDLE  
ELEV=35.20  
NGVD 1929 DATUM

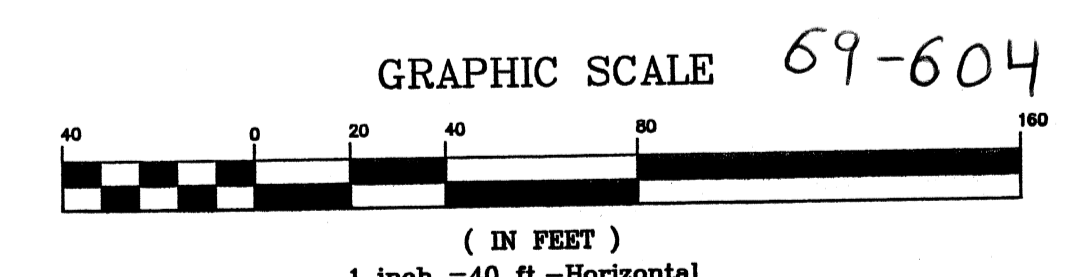

**WETLAND FLAG LEGEND:**

	BORDERING VEGETATED WETLAND - 505 LF
	INLAND BANK (Intermittent Stream)
	MEAN HIGH WATER (Perennial Stream)


Received  
NOV 13 2006  
Con. Comm.

ABBREVIATED NOTICE OF RESOURCE  
AREA DELINEATION

Prepared For  
NED LUNDGREN  
131 Prospect Street Seekonk, MA 02771

AP 2 LOT 9

Scale: 1"=40' Drawn By: RAD Date: OCT. 30, 2006

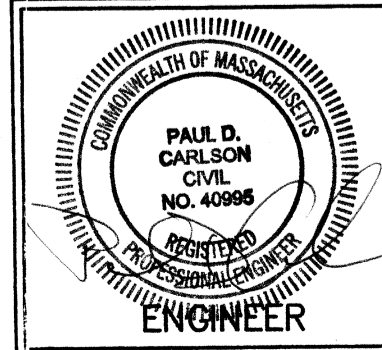

**NSITE**  
Engineering Services, LLC  
PROFESSIONAL ENGINEERS  
and LAND SURVEYORS  
Seekonk Professional Complex - Suite #1  
1539 Fall River Avenue  
Seekonk, Massachusetts 02771  
Phone: (508) 336-4500  
Fax: (508) 336-4558