
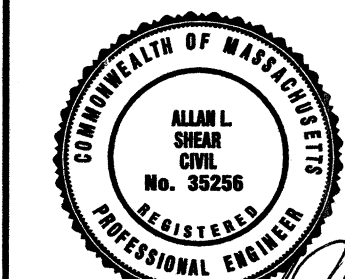
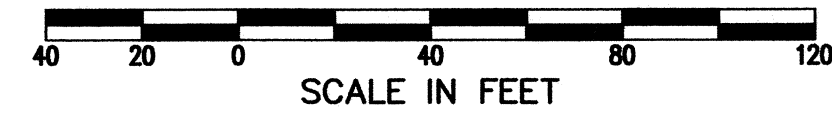


NOTE:
THIS SHADDED AREA IS CURRENTLY UNDER
CONSTRUCTION AS AUTHORIZED AND APPROVED
UNDER ORDER OF CONDITIONS, MASS DEP FILE NO.
SE 84-542, DATED JULY 1, 2006.

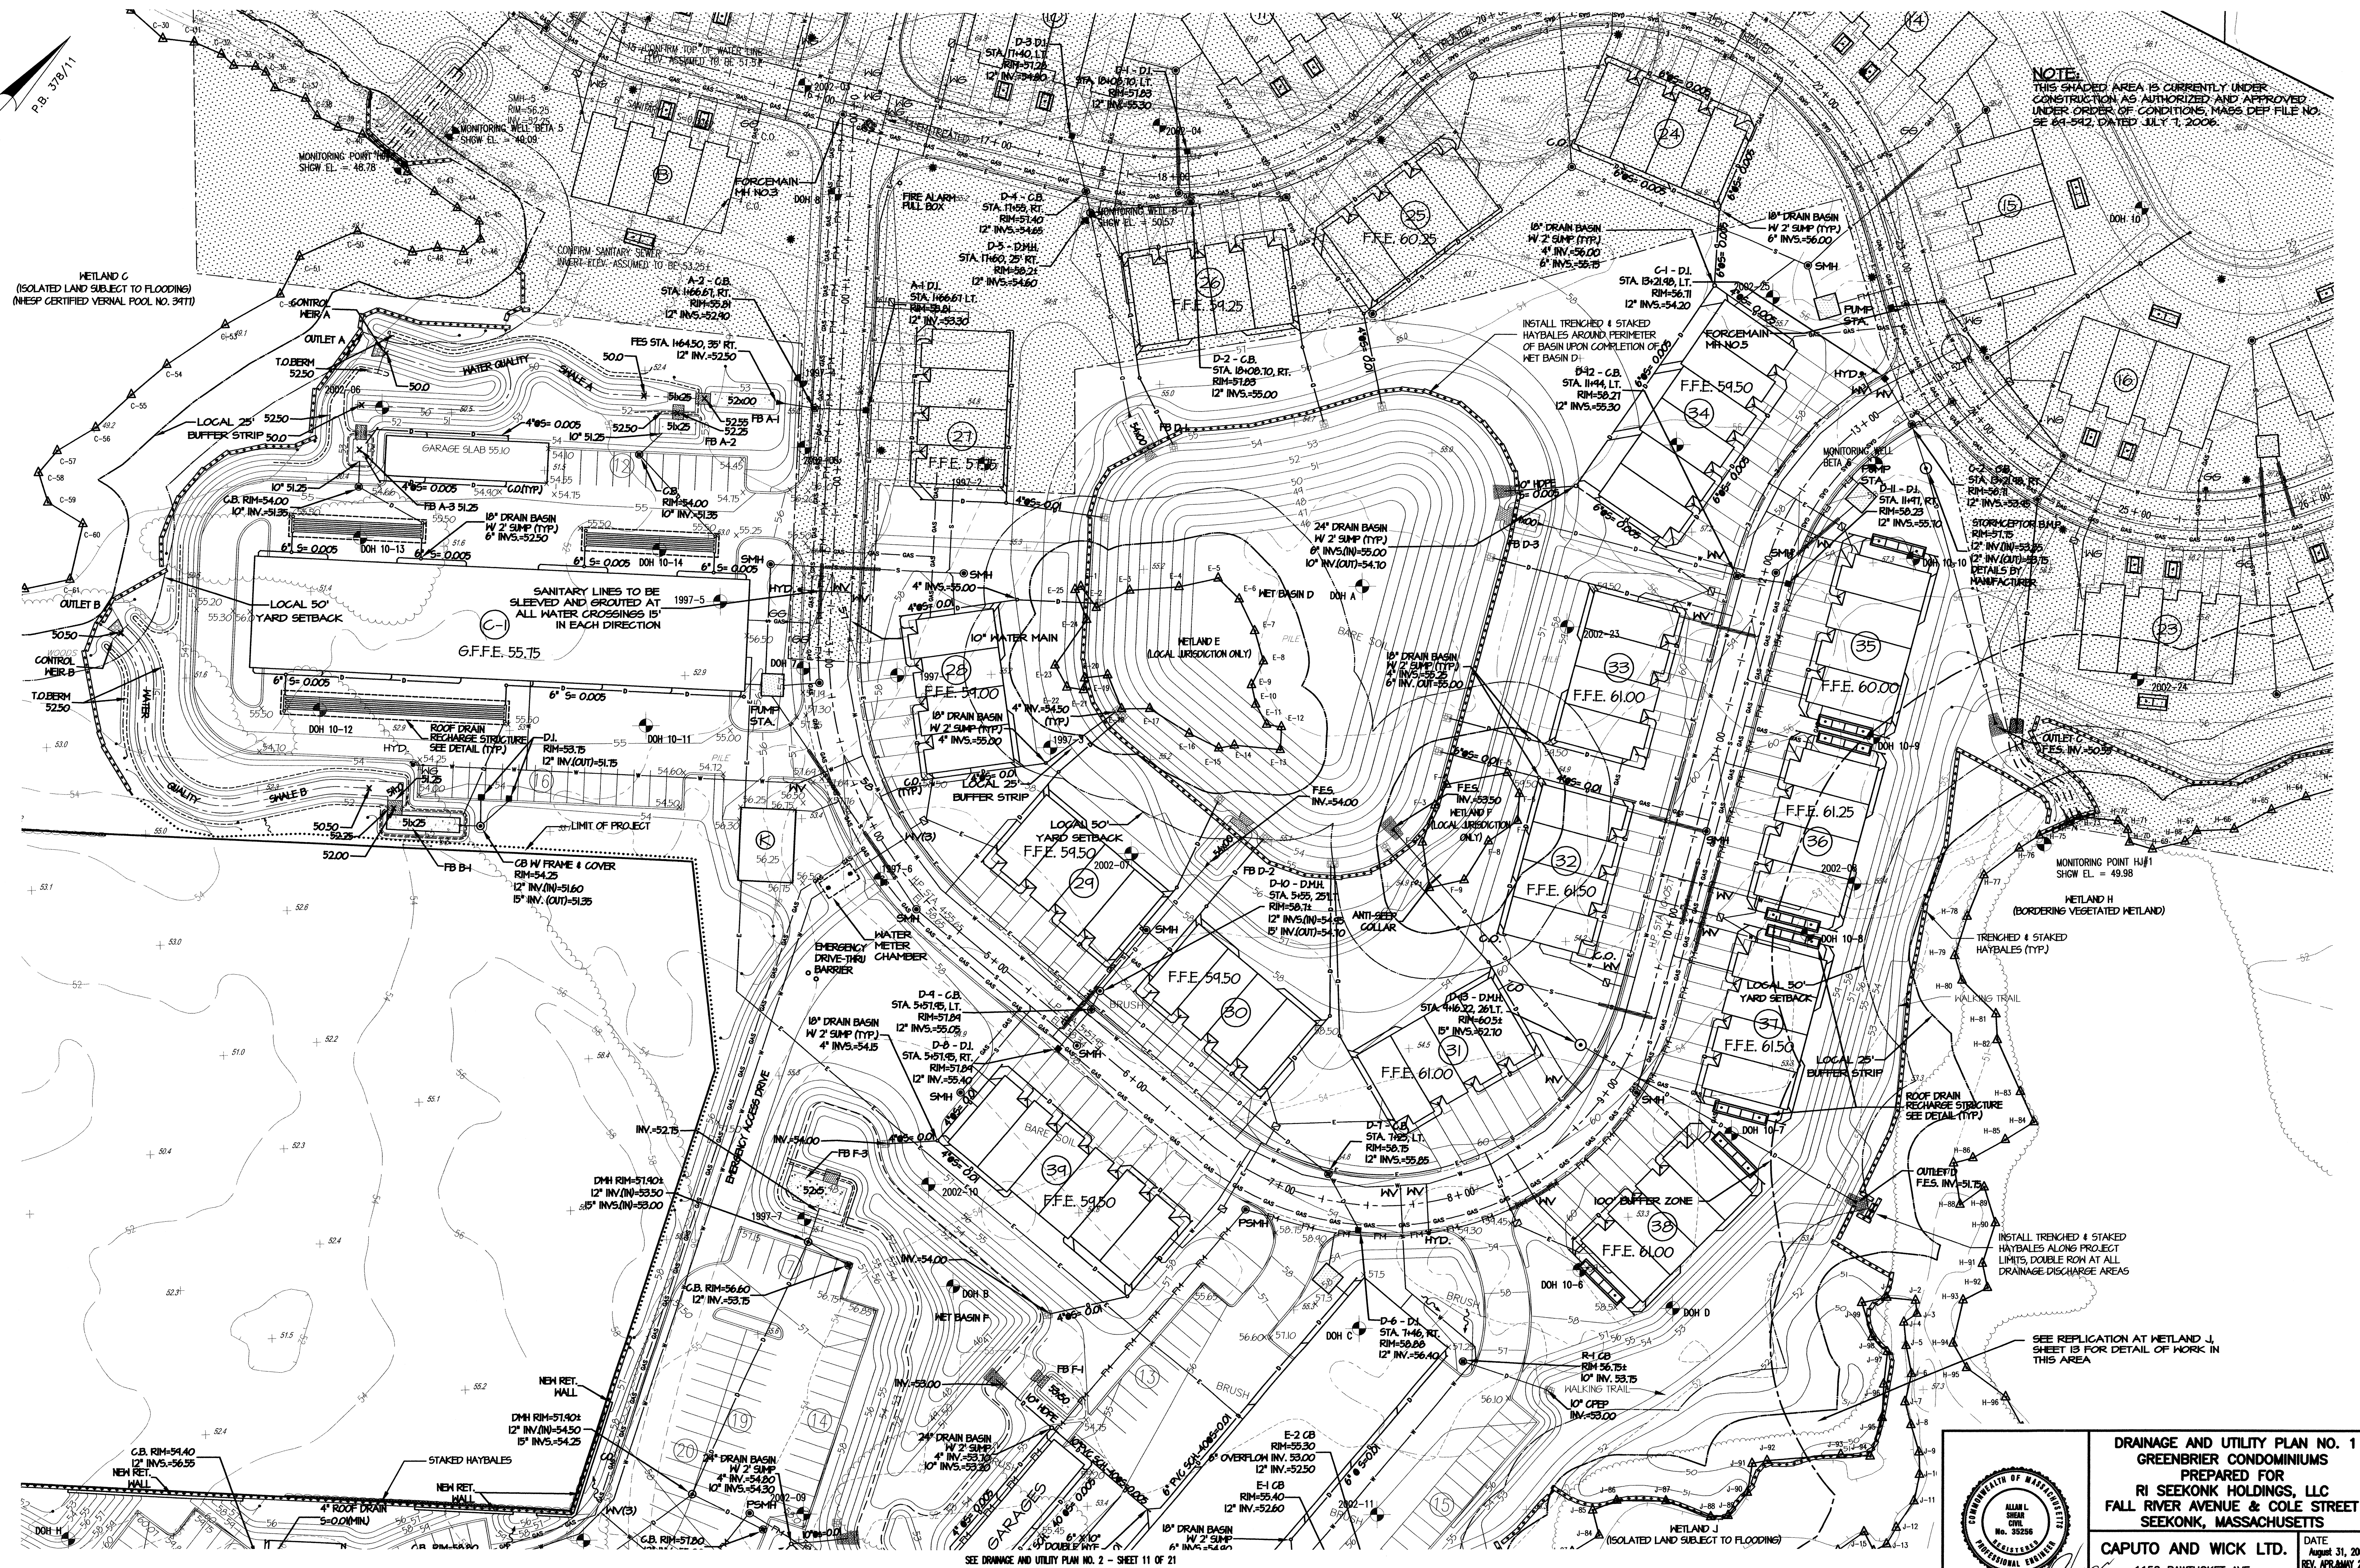

DRAINAGE AND UTILITY PLAN NO. 1
GREENBRIER CONDOMINIUMS
 PREPARED FOR
RI SEEKONK HOLDINGS, LLC
FALL RIVER AVENUE & COLE STREET
SEEKONK, MASSACHUSETTS

CAPUTO AND WICK LTD.
 1150 PAWTUCKET AVE.
 RUMFORD, R.I. 02916
 401-434-8880

DATE August 31, 2009
 REV. APRIL/MAY 2010
 SHEET 10 OF 21