

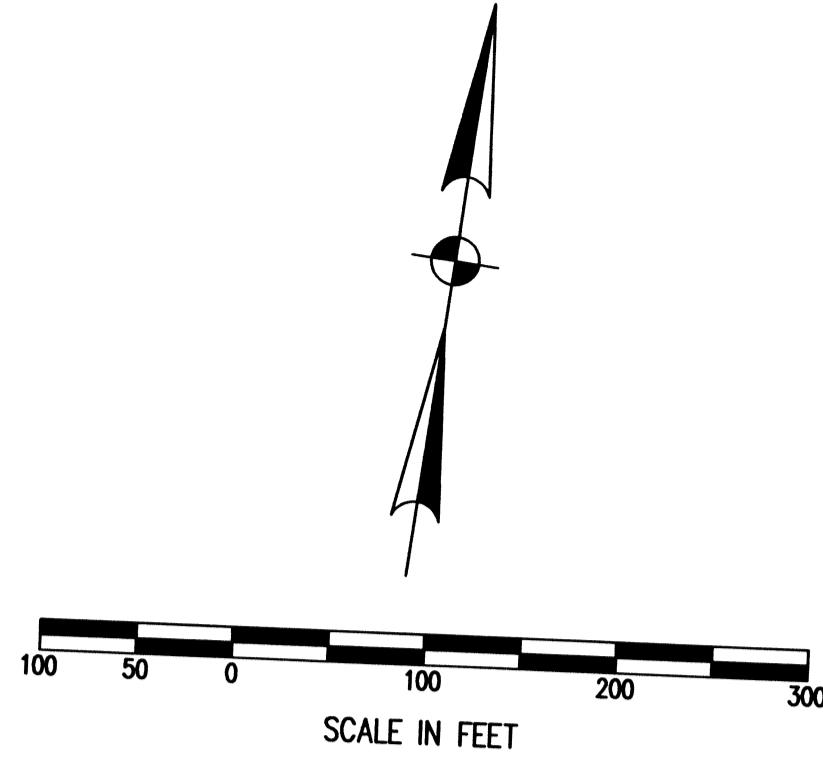


N

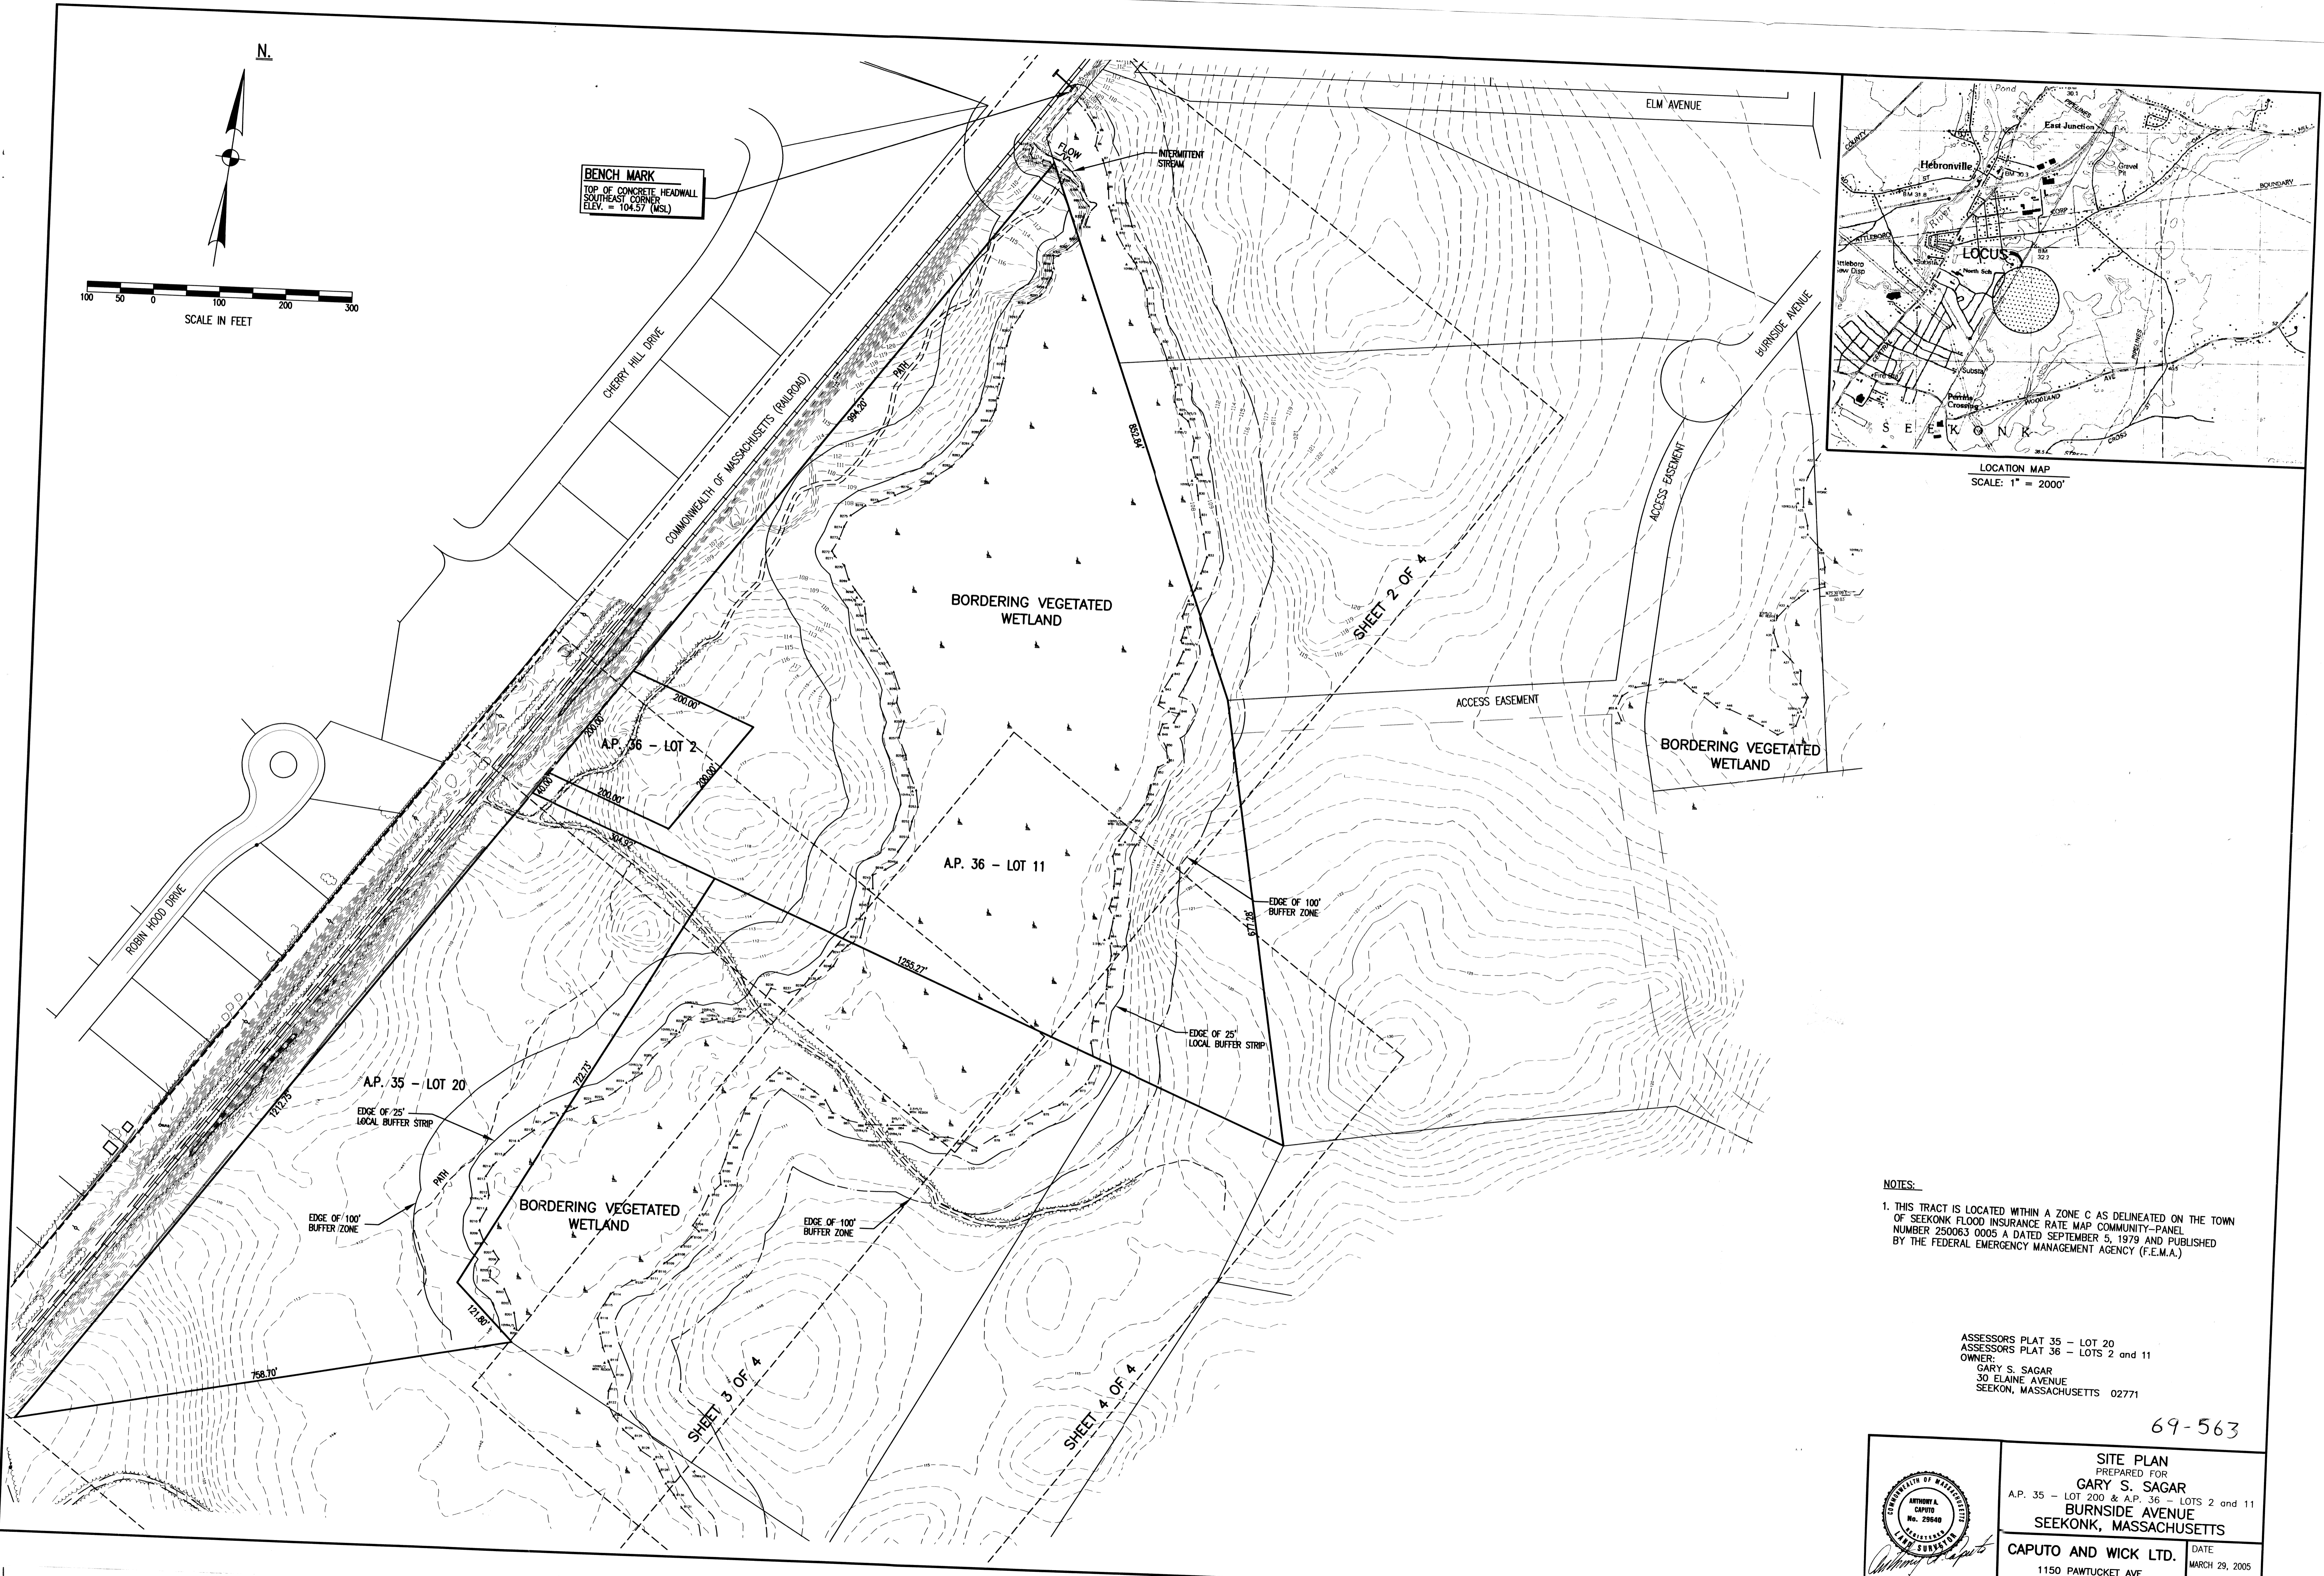


BENCH MARK
 TOP OF CONCRETE HEADWALL
 SOUTHEAST CORNER
 ELEV. = 104.57 (MSL)

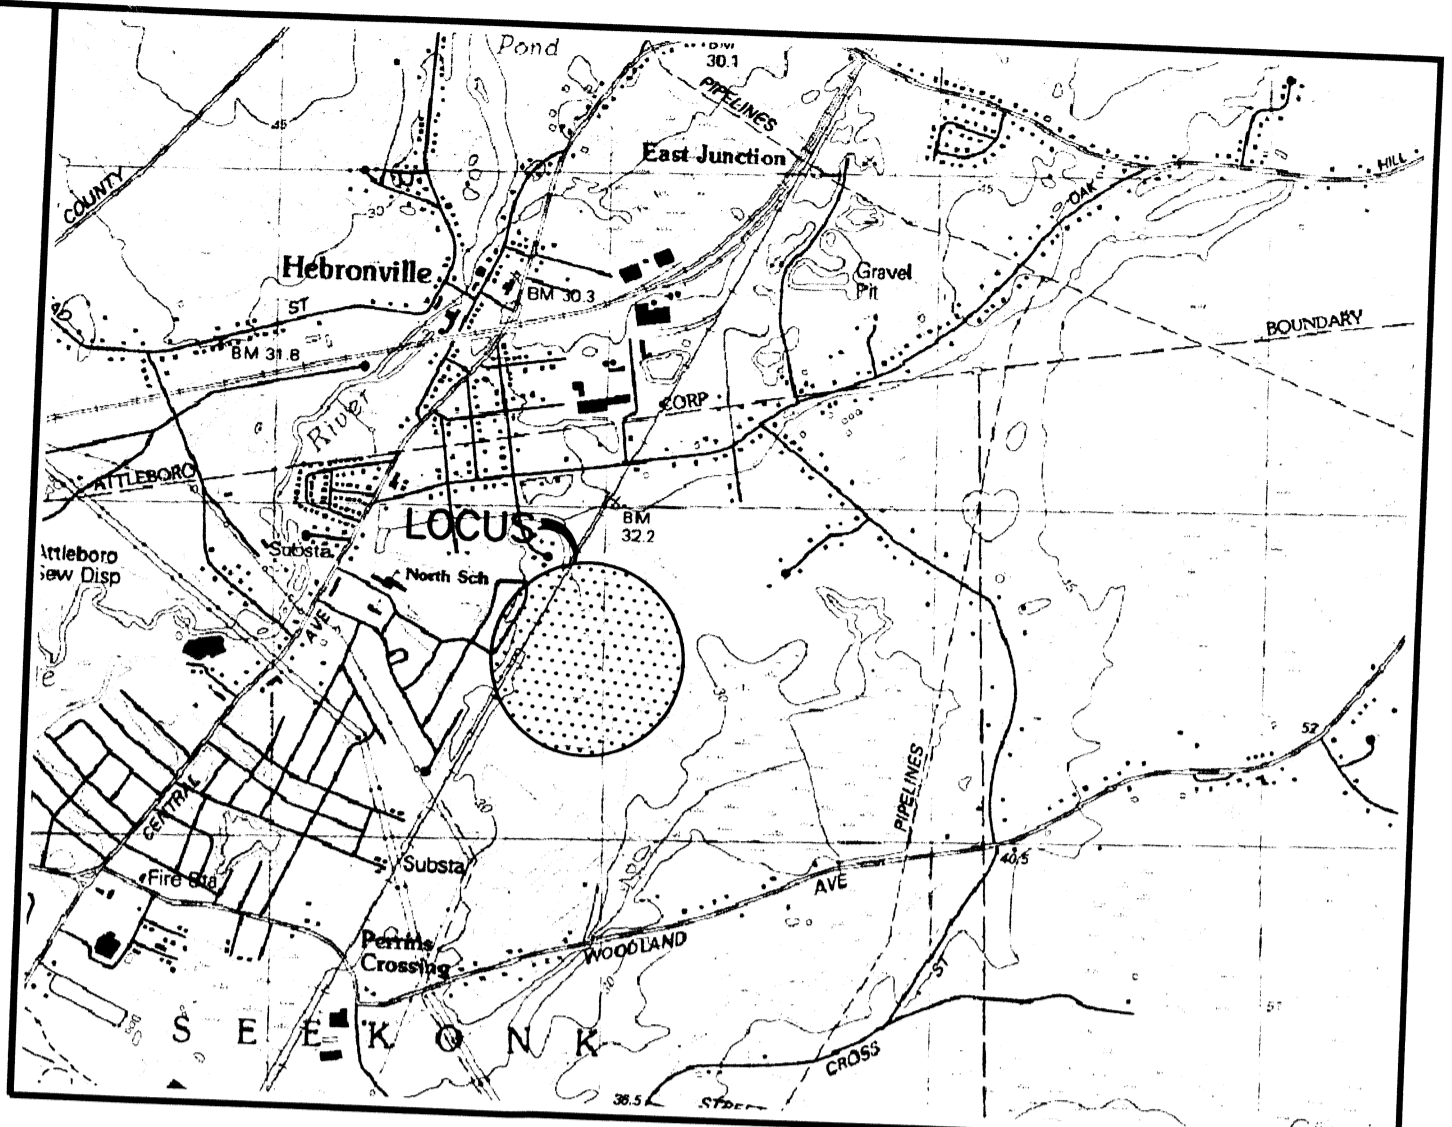

NOTES:
 1. THIS TRACT IS LOCATED WITHIN A ZONE C AS DELINEATED ON THE TOWN OF SEEKONK FLOOD INSURANCE RATE MAP COMMUNITY-PANEL NUMBER 250063 0005 A DATED SEPTEMBER 5, 1979 AND PUBLISHED BY THE FEDERAL EMERGENCY MANAGEMENT AGENCY (F.E.M.A.)

ASSESSORS PLAT 35 - LOT 20
 ASSESSORS PLAT 36 - LOTS 2 and 11
 OWNER:
 GARY S. SAGAR
 30 ELAINE AVENUE
 SEEKONK, MASSACHUSETTS 02771

69-563

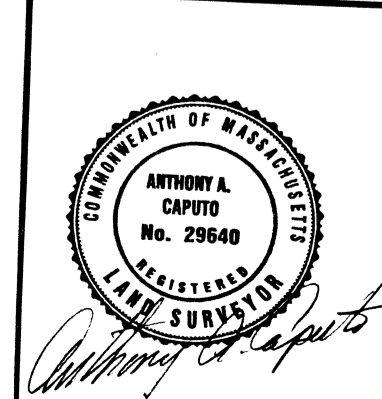

SITE PLAN
 PREPARED FOR
GARY S. SAGAR
 A.P. 35 - LOT 200 & A.P. 36 - LOTS 2 and 11
BURNSIDE AVENUE
SEEKONK, MASSACHUSETTS
CAPUTO AND WICK LTD.
 1150 PAWTUCKET AVE.
 RUMFORD, R.I. 02916
 401-434-8880
 DATE
 MARCH 29, 2005
 SHEET
 1 OF 4