


- LEGEND**
- N/F - NOW OR FORMERLY
 - A.P. - ASSESSORS PLAT
 - DH (FND.) - DRILL HOLE
 - FOUND
 - ± - PLUS OR MINUS
 - S.F. - SQUARE FEET
 - - STONE WALL
 - STY. - STORY
 - AC. - ACRES
 - W/F - WOOD FRAMED
 - SH/P - STATE HIGHWAY PLAT
 - R/W - RETAINING WALL
 - ZONING SETBACK LINE
 - PK NAIL - PEDESTRIAN
 - RH/B - RHODE ISLAND HIGHWAY BOUND
 - FE - FLARED END
 - RF - REINFORCED CONCRETE PIPE
 - x 10.8 - SPOT GRADE
 - - - - - EXISTING CONTOUR
 - NW - INVERT
 - [] CB - CATCH BASIN
 - AS - ACRES
 - AS - SANITARY SEWER MANHOLE
 - AS - STORM DRAIN MANHOLE
 - SH/P - STATE HIGHWAY PLAT
 - SH/P - ELECTRIC HANDHOLE
 - SH/P - WATER GATE
 - CLT - CHAIN LINK FENCE

NOTE:
 WETLAND FLAGS FROM THE DEFINITIVE SUBDIVISION HOLLAND WOODS, H. CHARLES TAPALIAN, DAVIS STREET, SEEKONK, MASS. BY CAPUTO AND WICK LTD., JULY 31, 2002. PERMISSION OBTAINED FROM CAPUTO AND WICK, LTD. TO UTILIZE WETLAND INFORMATION.

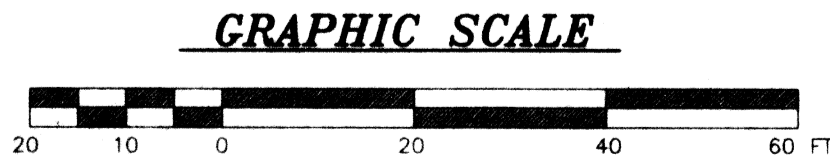

COPYRIGHT
 THESE DRAWINGS ARE THE PROPERTY OF THE ENGINEER/SURVEYOR AND HAVE BEEN PREPARED FOR THE OWNER FOR THIS PROJECT AT THIS SITE AND ARE NOT TO BE USED FOR ANY OTHER PURPOSE, LOCATION OR OWNER WITHOUT WRITTEN CONSENT OF THIS OWNER OR ONE OF ITS DIRECTORS.
 WATERMAN ENGINEERING CO.
 CIVIL ENGINEERS & SURVEYORS
 450 NORTH BROADWAY
 EAST PROVIDENCE, RI 02914-2096

NO.	DATE	REVISION	BY
PROPOSED SITE AND ISDS PLAN			PROJECT NO. p03.081
ASSESSORS PLAT 26 LOT 4.3			SCALE 1"=20'
SEEKONK SWIM CLUB			DATE 7/24/03
DAVIS STREET - SEEKONK, MASSACHUSETTS			DRAWN BY RAH
PREPARED FOR:			CHECKED BY RSL
SEEKONK SWIM CLUB			FILENAME 0308151_REV
DAVIS STREET - SEEKONK, MASSACHUSETTS			
WATERMAN ENGINEERING CO.			
CIVIL ENGINEERS / SURVEYORS ~ EST. 1894			
450 NORTH BROADWAY			
EAST PROVIDENCE, RHODE ISLAND 02914			
PH. - (401) 438-5775 FAX - (401) 438-5773			1 of 2 SHTS

C:\asgades\wp\1_2003\03081 SEEKONK SWIM CLUB\0308151_REV.dwg Wed Sep 24 10:16:41 2003