

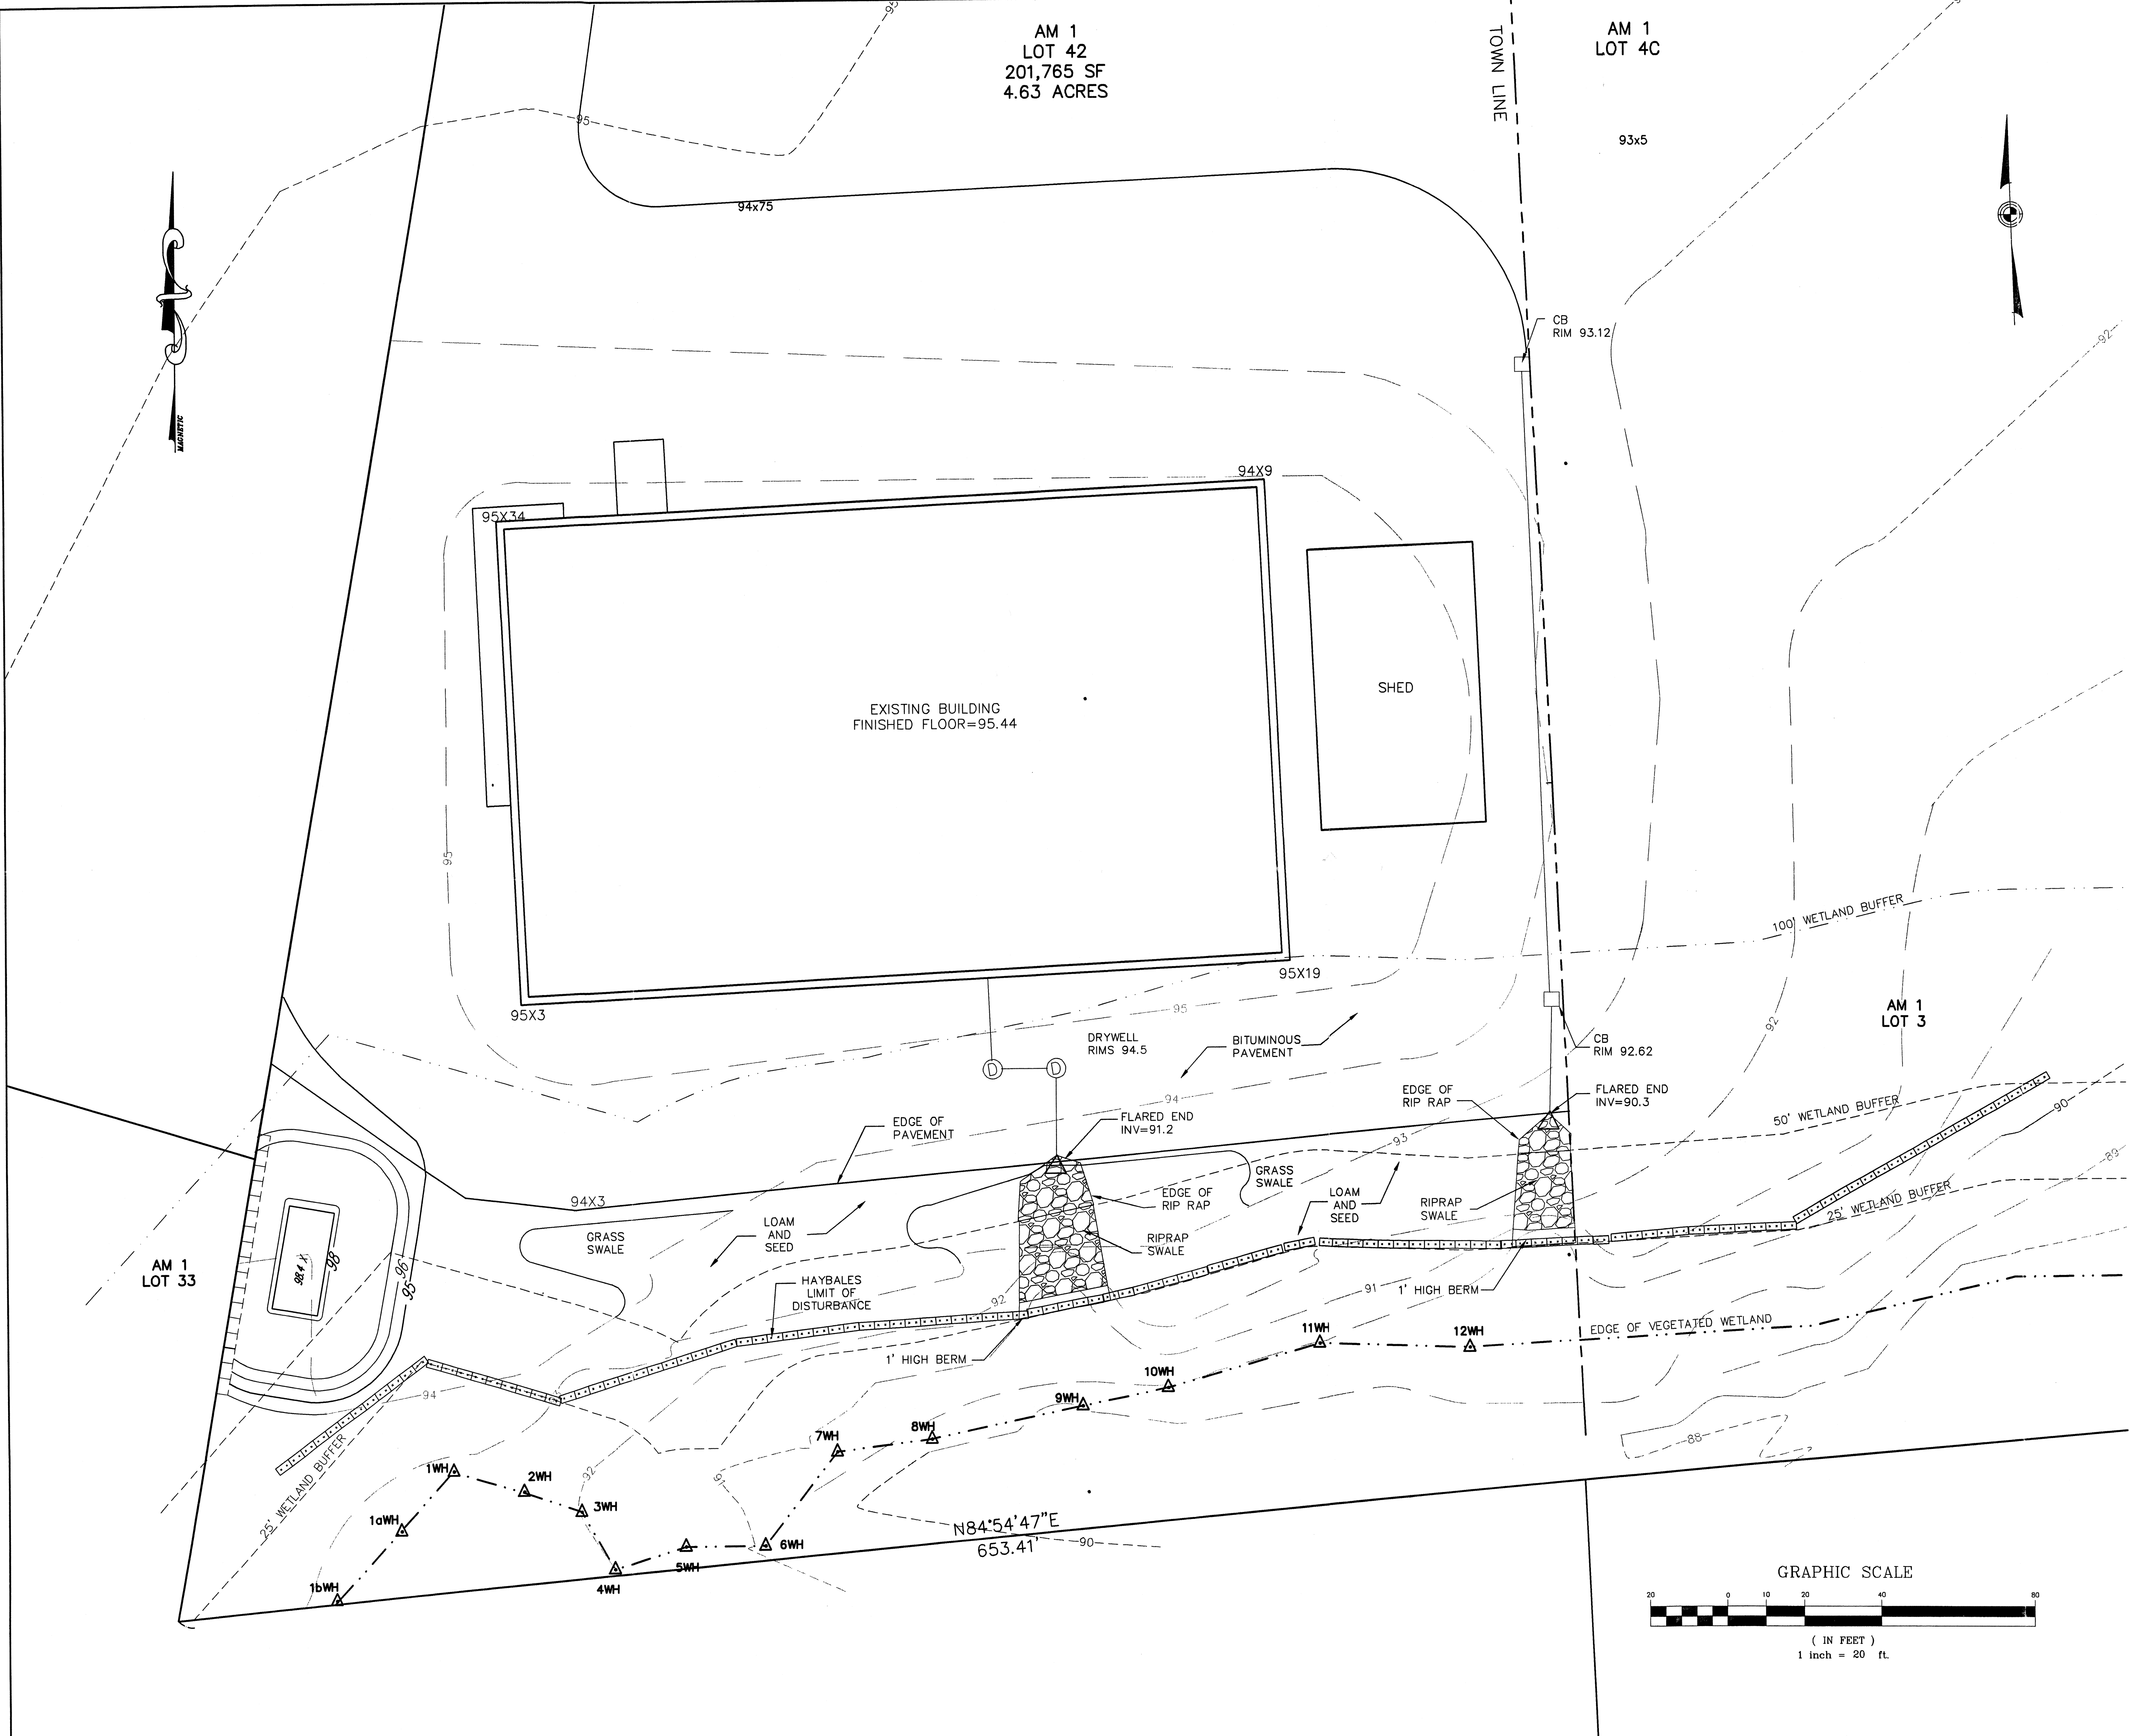


AM 1
LOT 42
201,765 SF
4.63 ACRES

AM 1
LOT 4C

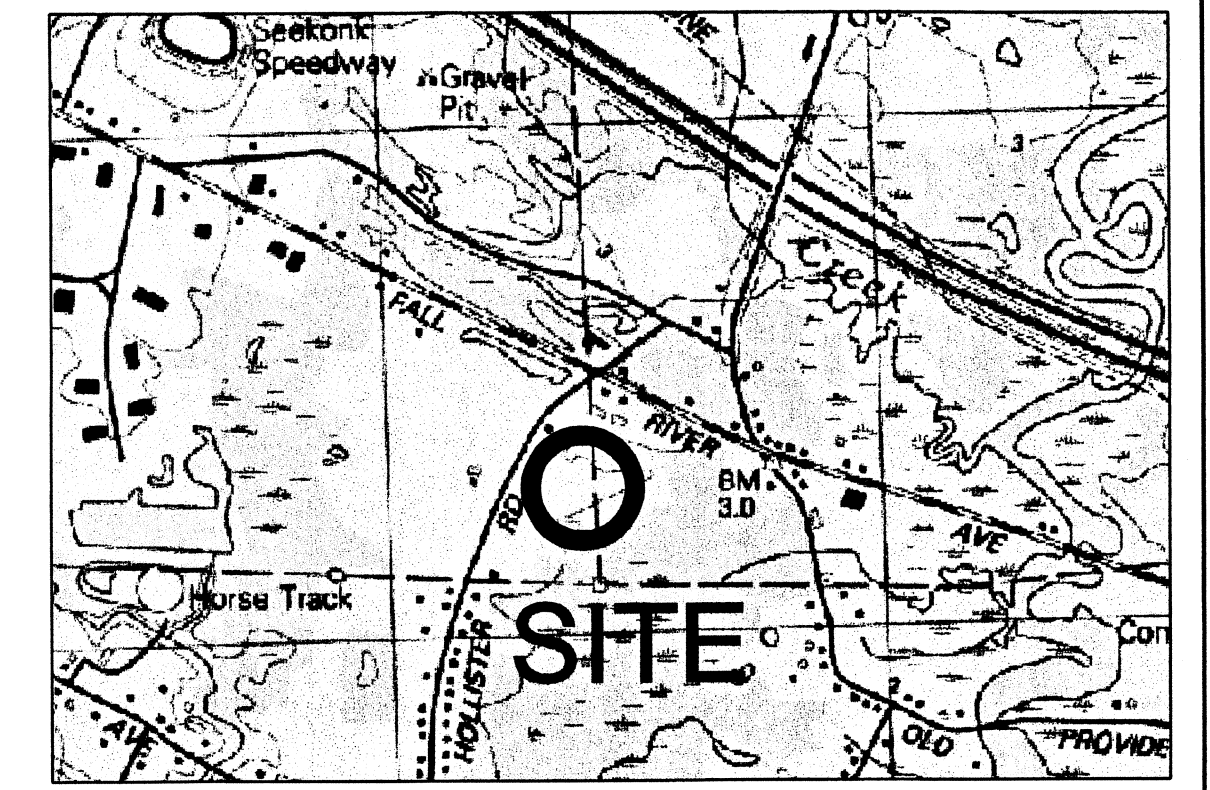


Received
Con. Comm.

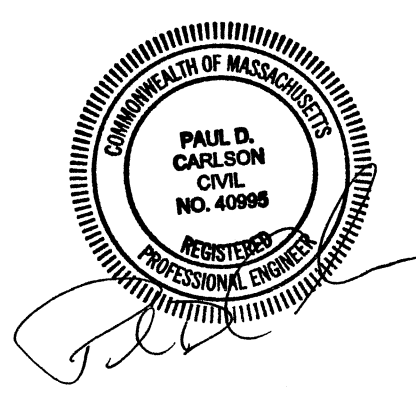

CERTIFICATE OF COMPLIANCE

Prepared For
J & J MATERIALS
Located at
AP 1 LOT 43
HOLLISTER ROAD
SEEKONK, MASSACHUSETTS
Date: September 27, 2006 Scale: 1" = 20'

SE 69-539
CoC

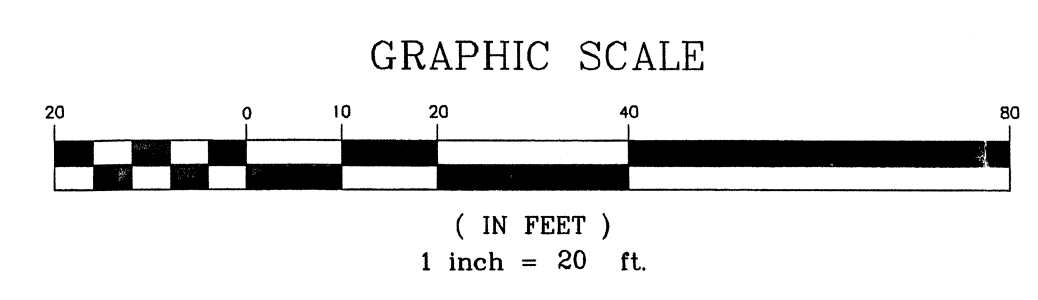

PREPARED BY
NSITE
PROFESSIONAL ENGINEERS
and LAND SURVEYORS
1539 Fall River Avenue
InSite Professional Complex - Suite 1
Seekonk, Massachusetts 02771
Phone: (508) 336-4500
Fax: (508) 336-4558