


SCALE: 1"=40'

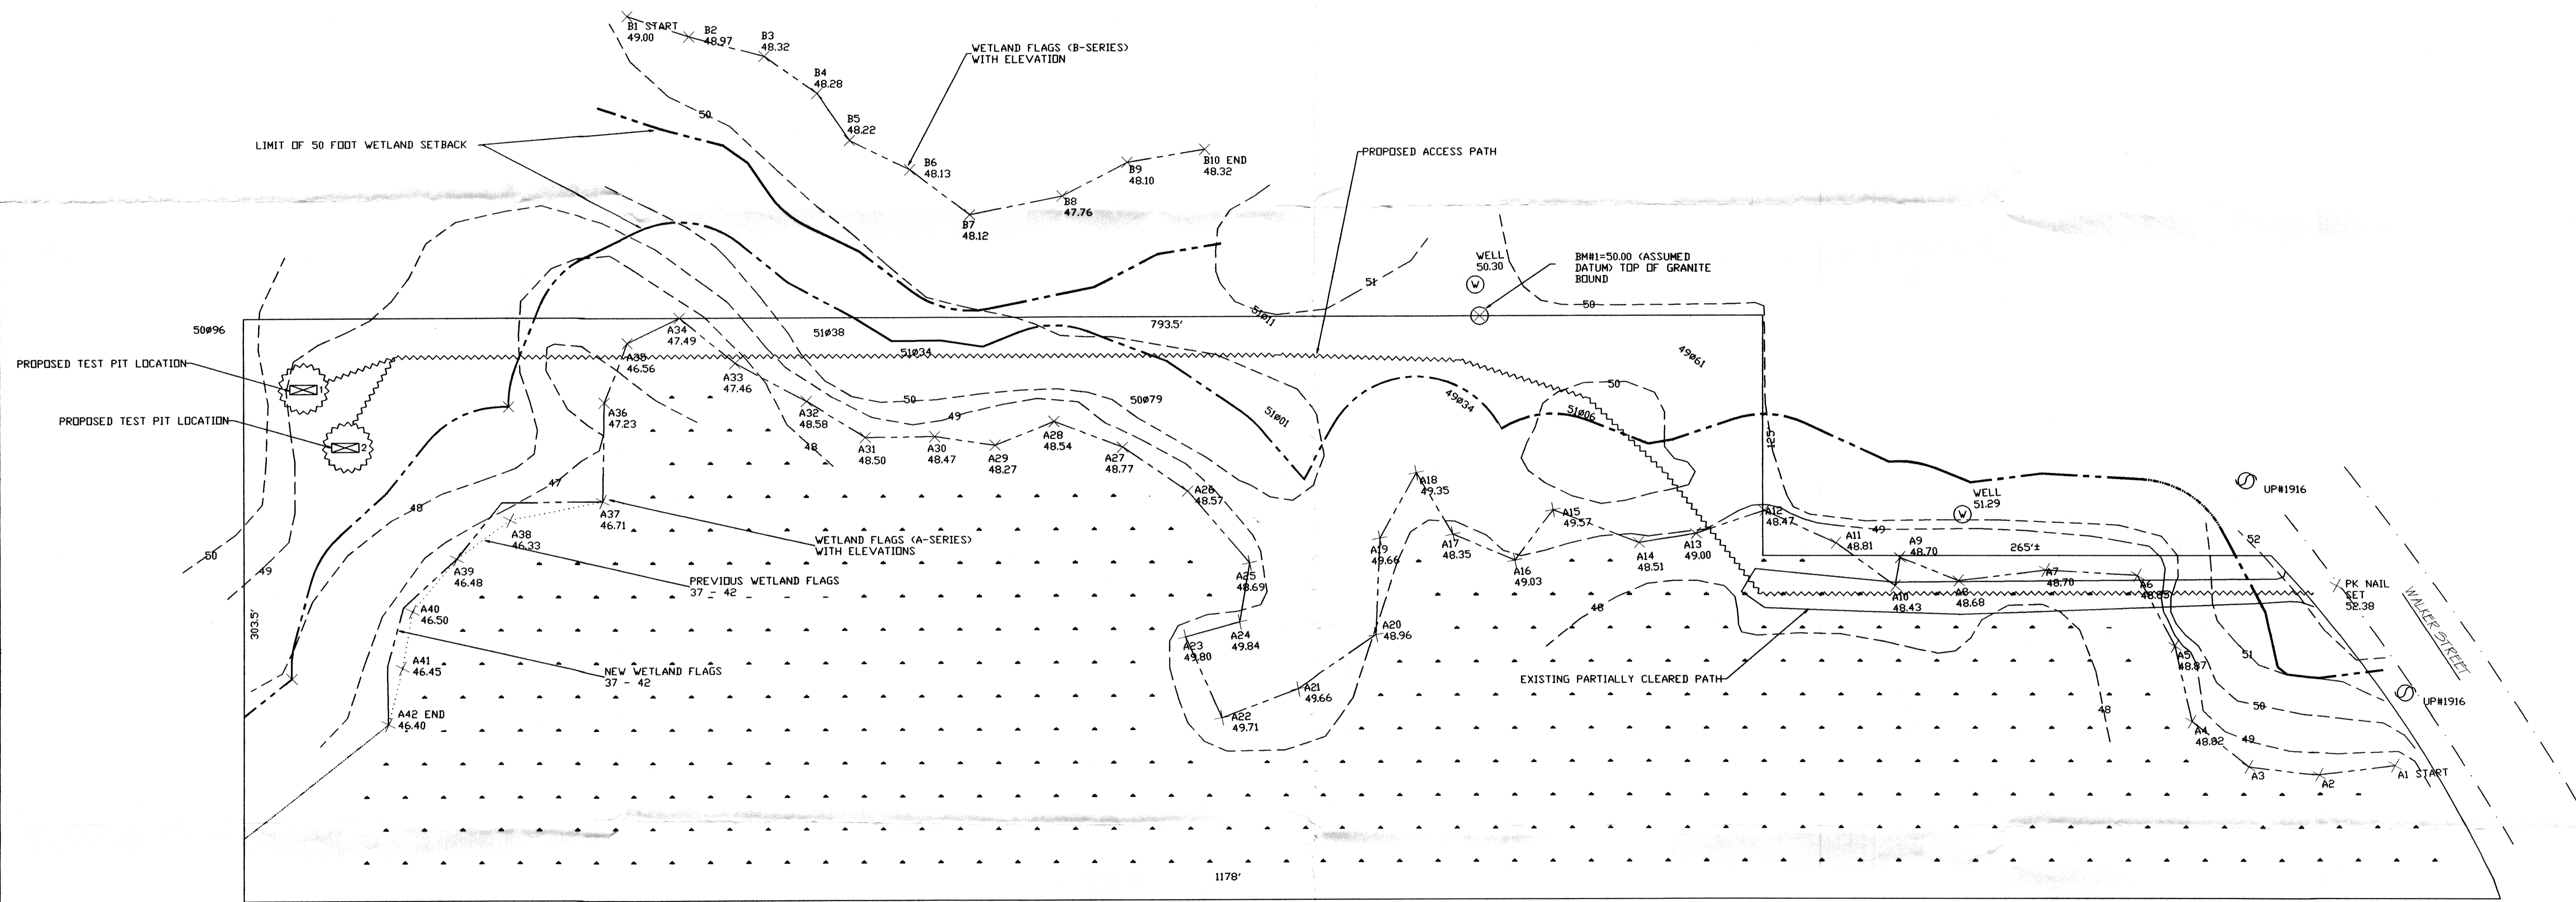

REVISIONS	
9/18/00 DATE	CHANGE OF WETLAND FLAG LOCATION PER SOIL INTERPRETATION DESCRIPTION
69-435	
PROPOSED ACCESS ROUTE TO SITE EVALUATION LOCATIONS 153 WALKER STREET SEEKONK, MA 02771	
SCALE AS SHOWN	DATE: 2/11/00
PREPARED FOR: F. SHAHROKHI	OSD engineering & associates 45 ASTRAL AVENUE RIVERSIDE, RI 02915 (401)438-6216 OSD
DESIGNED BY: D. MONSEES	