


NOTES:

1) BASE MAP REDUCED FROM PLAN ENTITLED "PLAN OF TOPOGRAPHICAL SURVEY IN SEEKONK, MASSACHUSETTS FOR MID-CONTINENTAL CONSTRUCTION CORP." BY STANLEY ENGINEERING, DATED AUGUST 1973. ORIGINAL SCALE, 1"=40'. CHANGES IN TOPOGRAPHIC CONDITIONS MAY HAVE OCCURRED SINCE THE TIME OF THE SURVEY.

LEGEND:

- GZ-1 BOHRINGS PERFORMED BY GZA DRILLING, INC. BETWEEN FEBRUARY AND AUGUST 1986; OBSERVED AND LOGGED BY GZA PERSONNEL. INDICATES PVC OBSERVATION WELL INSTALLED
- TP-1 GZA TEST PITS PERFORMED BY MODERN TRACTOR & TRUCKING BETWEEN AUGUST 1985 AND AUGUST 1986; OBSERVED AND LOGGED BY GZA PERSONNEL. INDICATES PVC OBSERVATION WELL INSTALLED
- TP-1 VH TEST PITS PERFORMED BY VANASSE/HANGEN ENGINEERS IN DECEMBER 1985. INDICATES 4" OBSERVATION WELL INSTALLED

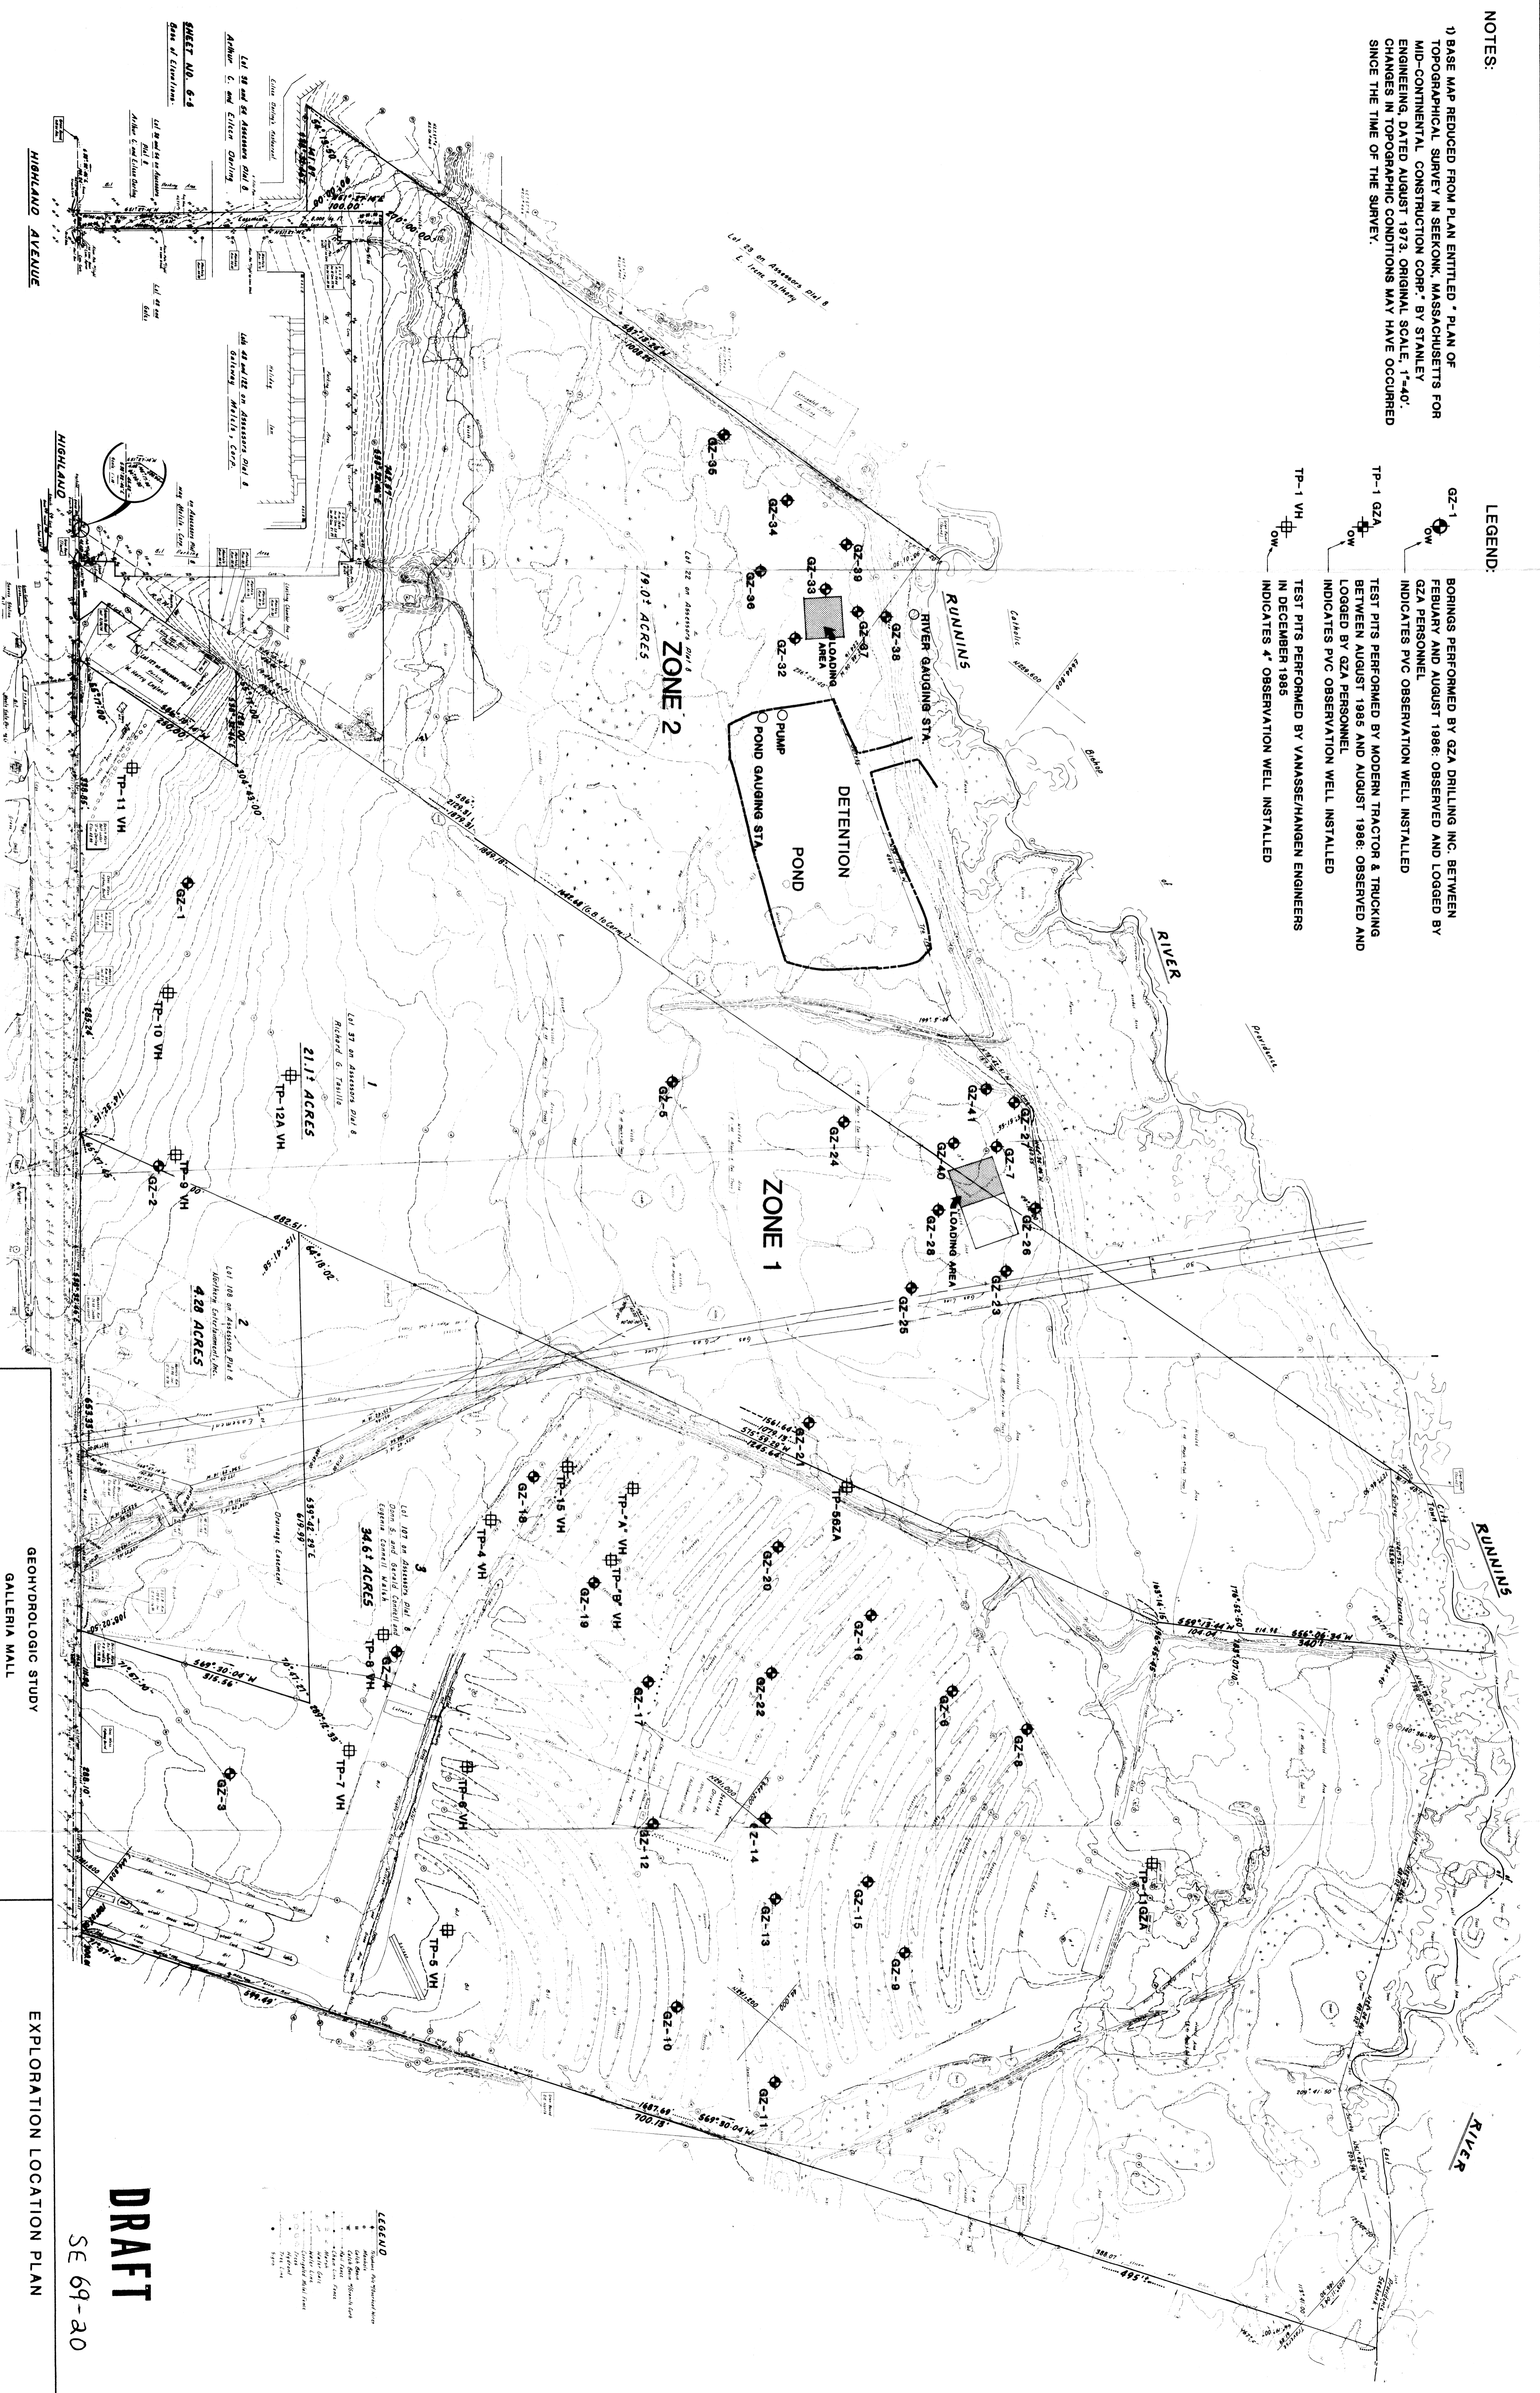

GEOHYDROLOGIC STUDY  
GALLERIA MALL  
SEEKONK, MASSACHUSETTS.

EXPLORATION LOCATION PLAN  
AUG. 1986

DRAFT  
SE 69-20

FIGURE NO.