



PLAT 16, LOT 125
 A = 29,500 SF

69-94

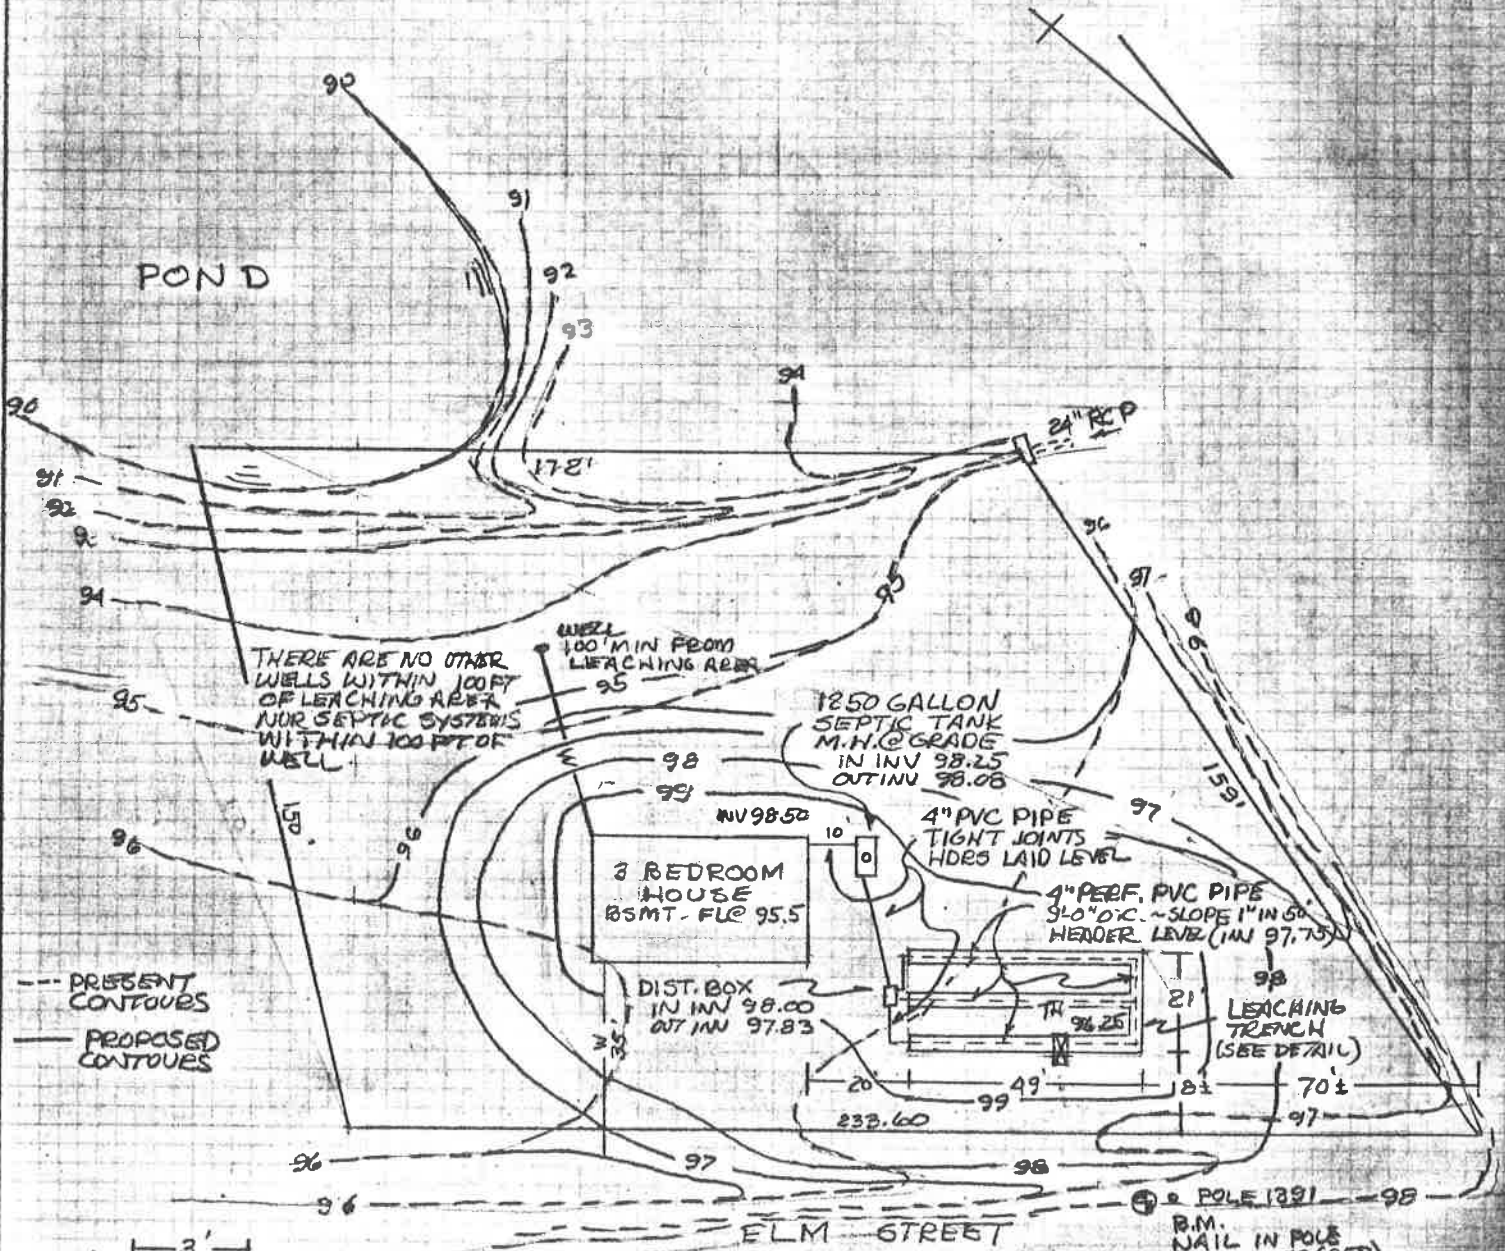


--- PRESENT CONTOURS
 — PROPOSED CONTOURS

THERE ARE NO OTHER WELLS WITHIN 100 FT OF LEACHING AREA NOR SEPTIC SYSTEMS WITHIN 100 FT OF WELL

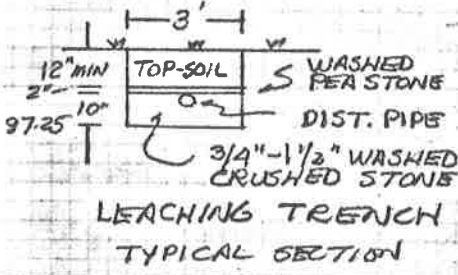

NOTES
 REMOVE ALL TOP-SOIL & PACKED SILTY GRAVEL (APPROX. 7 FT DEEP) TO EXPOSE MEDIUM SAND & GRAVEL IN LEACHING AREA AND FOR 10 FT. ON ALL SIDES
 BACKFILL TO EL 98.0 W/ CLEAN, COARSE SAND OR GRAVEL
 CONSTRUCT LEACHING TRENCHES IN THIS FILL
 MAINTAIN MINIMUM FINISH GRADE OF 97.75 FOR 25 FT ON ALL SIDES OF LEACHING TRENCHES
 MINIMUM FINISH SLOPE OVER LEACHING AREA 0.2%
 AREA BETWEEN LEACHING TRENCHES RESERVED FOR FUTURE LEACHING AREA

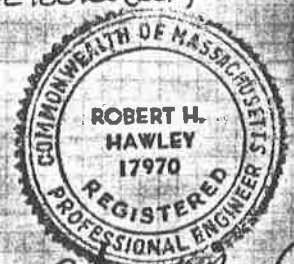

Robert H. Hawley
R.H. HAWLEY
 ENGINEERING CORP
 SWANSEA, MA