
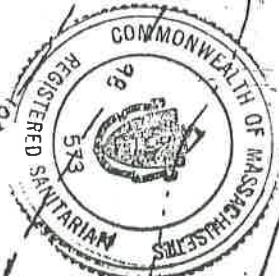


DESIGN DATA

- A BEDROOMS = 660 G.P.D.
- USE BED @ 1.25 F/GAL = 792 S.F.
- BED: 18' X 26' = 828 S.F.
- GROUND WATER TAKEN AT EL. 100.00
- SEPTIC TANK: 1,250 GALS.
- MINIMUM BASEMENT ELEV. ON DEFINITIVE
- PLAN OF CEDAR HILL ESTATES = 102.00
- STRIP ALL TOP & SUBSOIL IN THE AREA OF
- THE BED AND 10' TO 25' IN ALL DIRECTIONS
- AS REQUIRED & REPLACE WITH CLEAN GRAVEL.

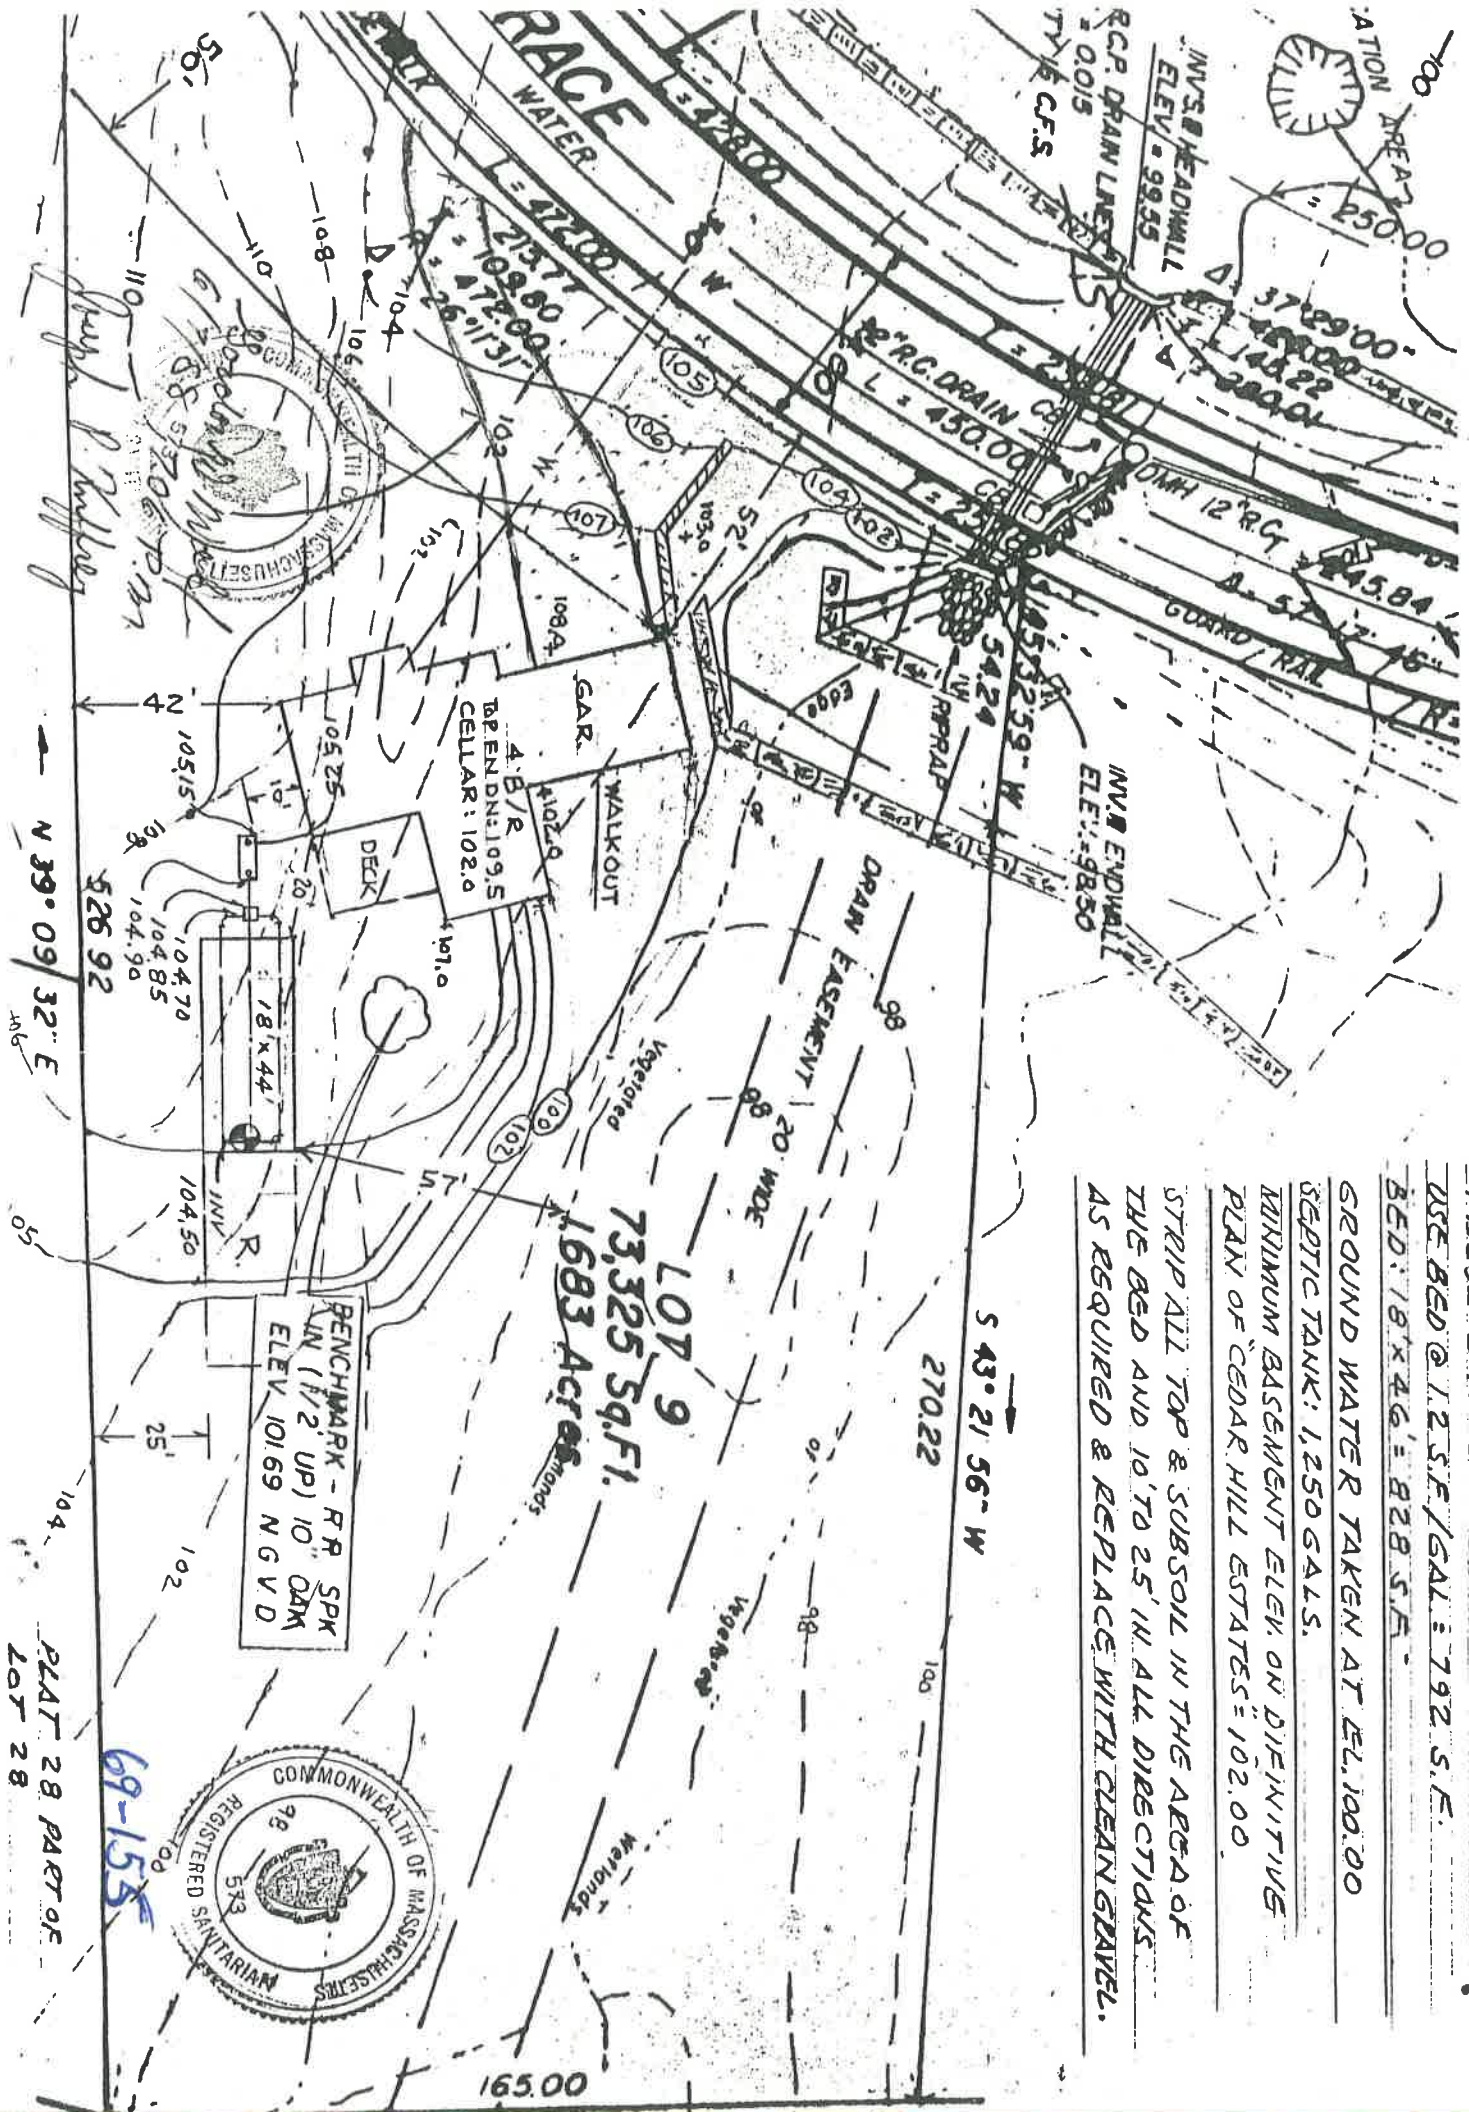

PLAT 28 PART OF LOT 28

69-155