


SCALE: 1"=30'

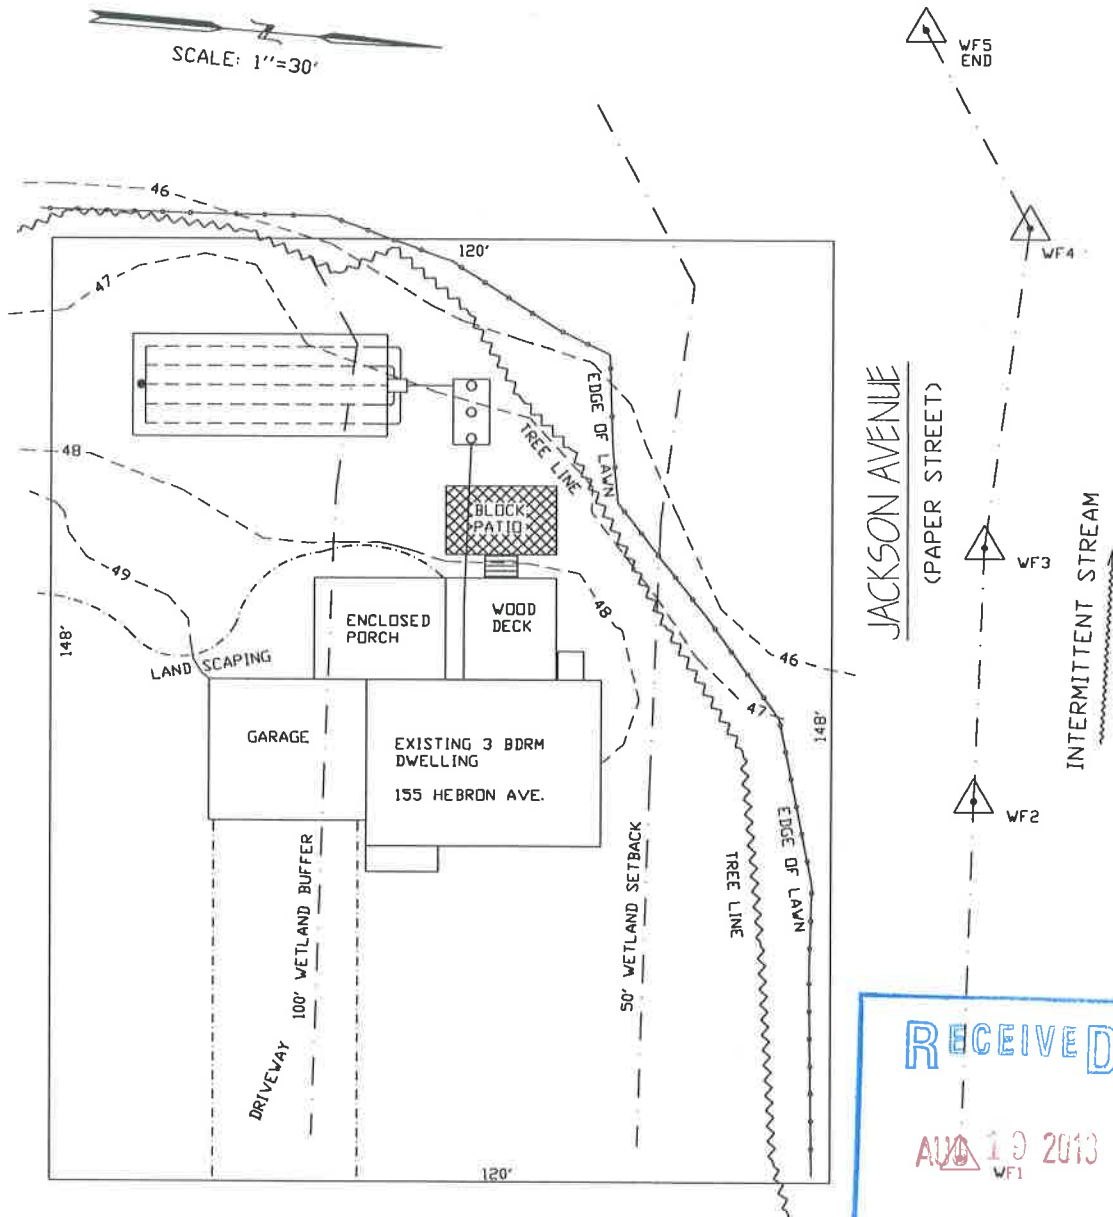

HEBRON AVENUE

### EXISTING CONDITIONS PLAN

155 HEBRON AVENUE SEEKONK, MA 02771

SCALE: 1"=30'

8/12/13

PREPARED FOR:

THOMAS DUBUQUE  
155 HEBRON AVENUE  
SEEKONK, MA 02771

DRAWN BY: D. MONSEES



OSD systems associates, Inc.

45 ASTRAL AVENUE  
RIVERSIDE, RI 02915  
(401)465-6324

osdea@aol.com

# OSD