


LOCUS MAP

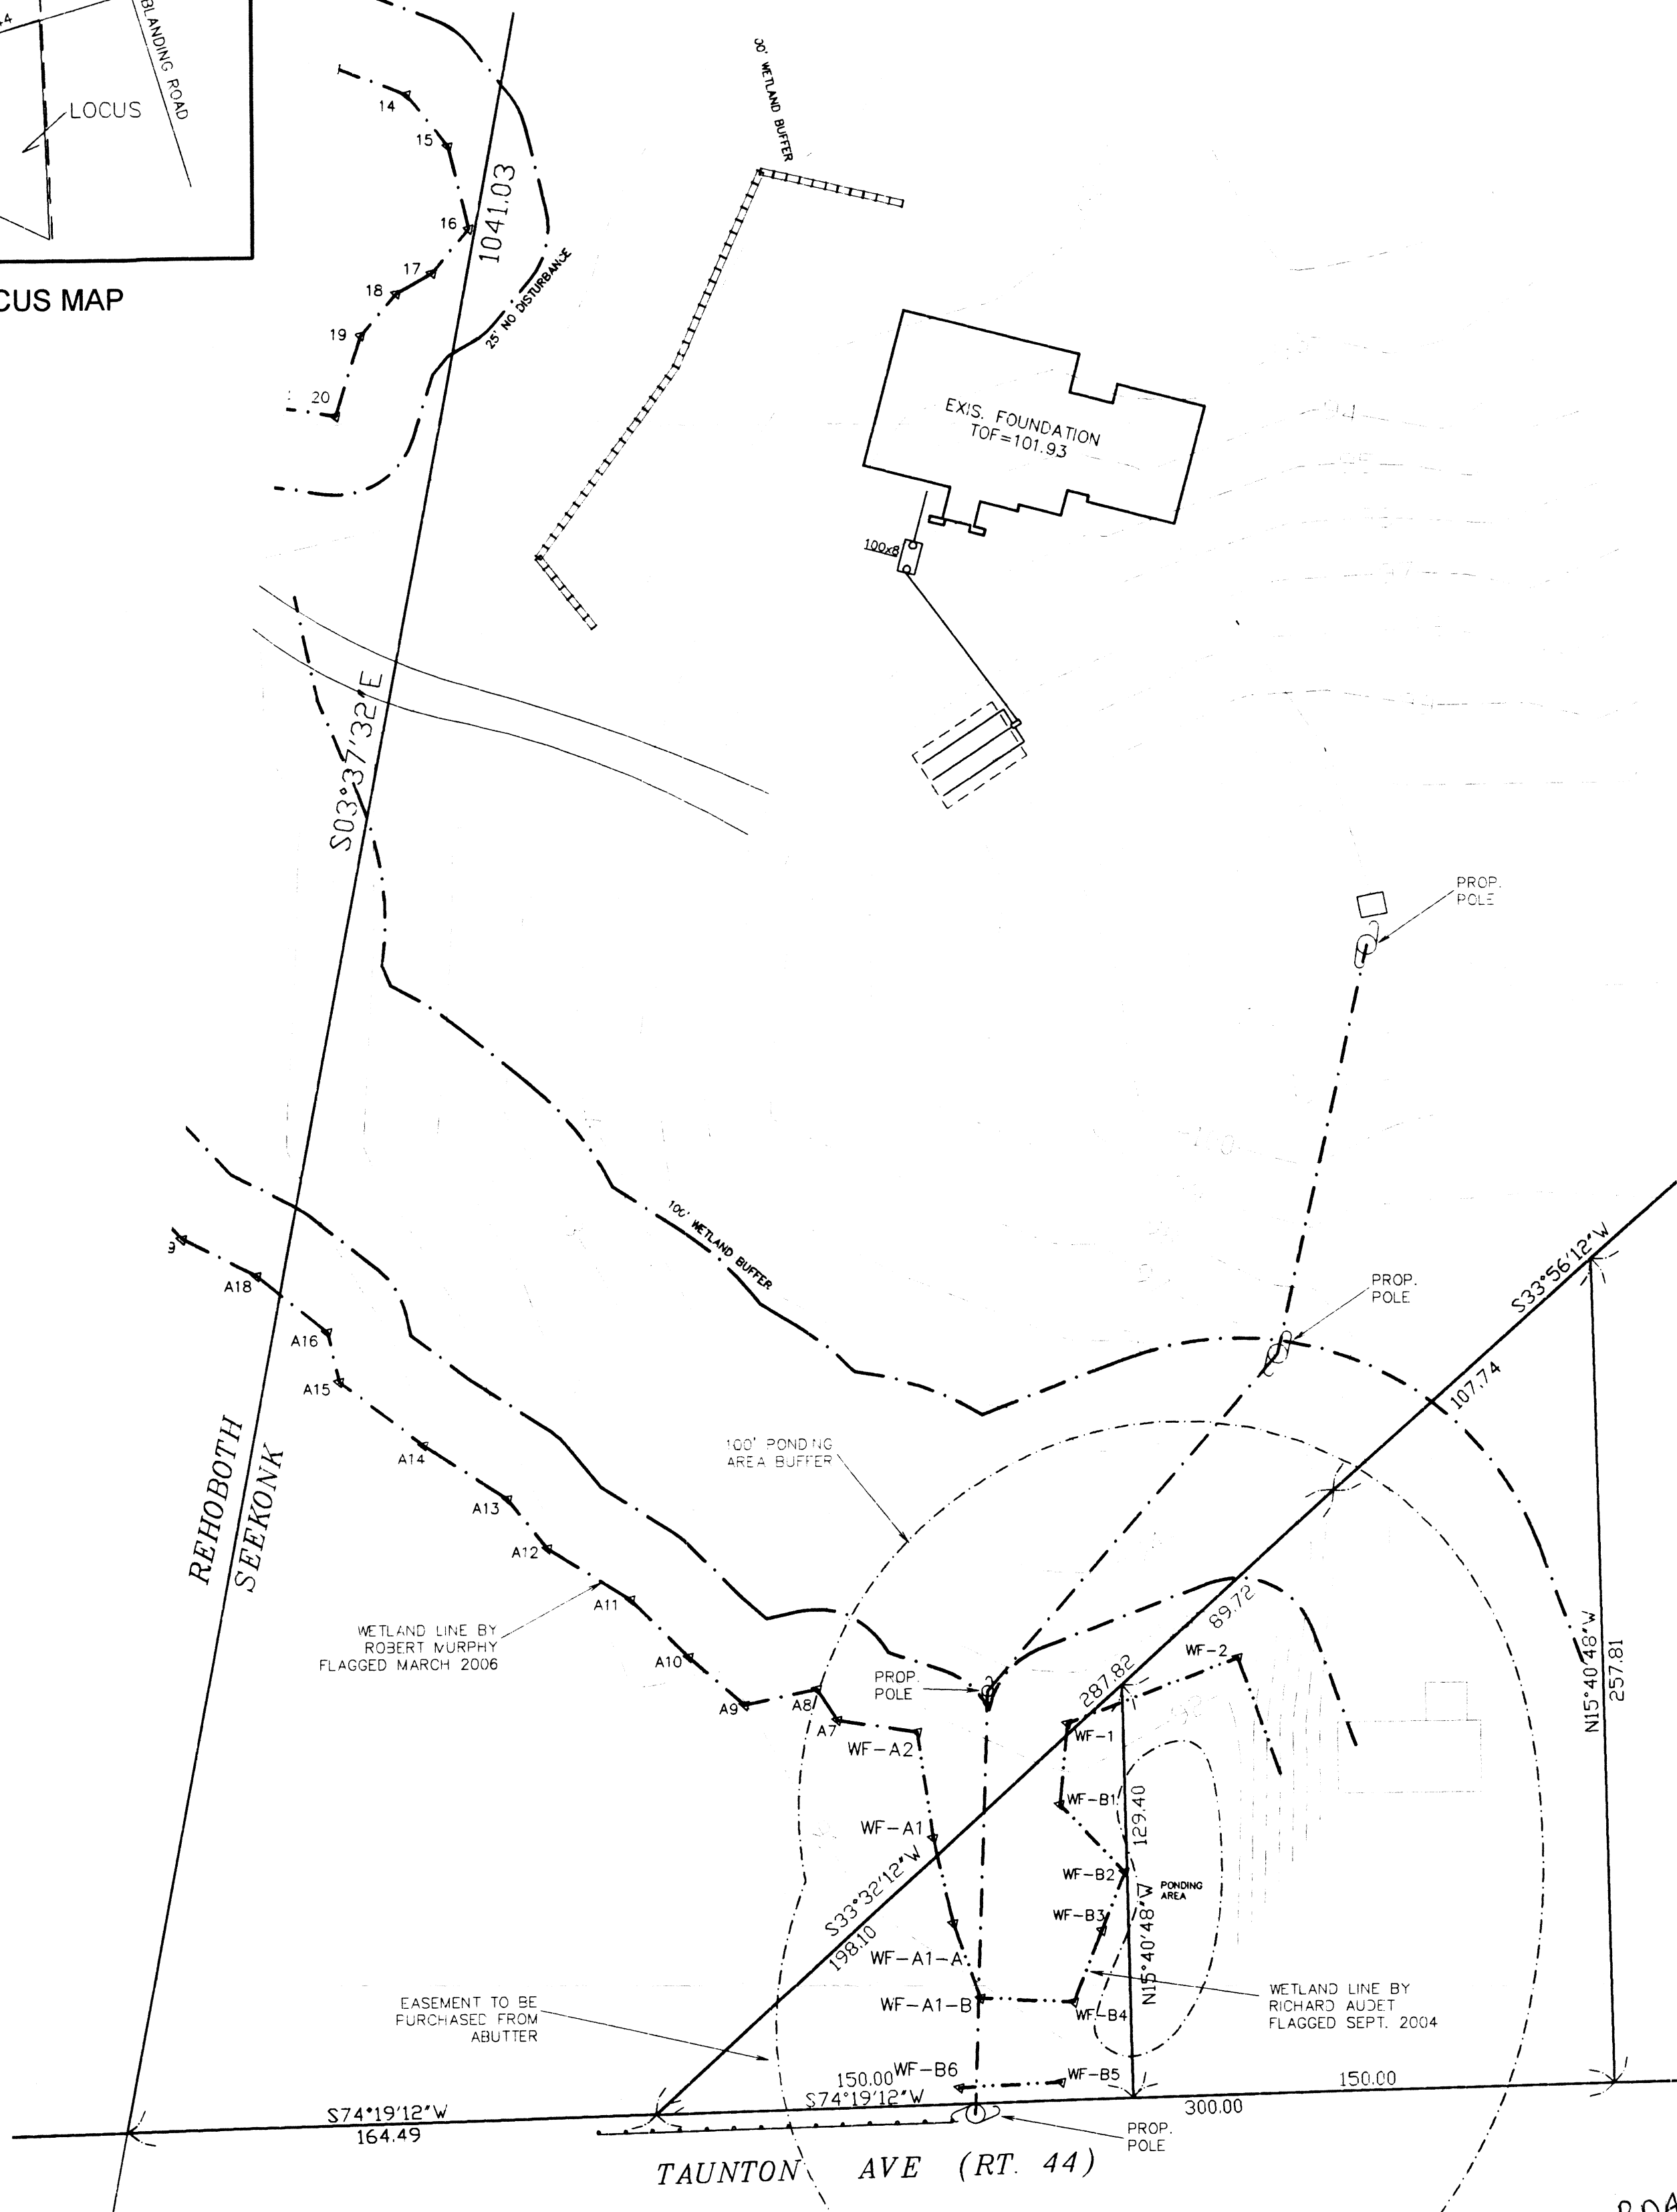

SCALE
1" = 40'

Received
JUL 23 2007
Con. Comm.

PROPOSED UTILITY
LOCATION PLAN

AM #17 LOT #2
TAUNTON AVE, SEEKONK, MA
GENE R. AND ELAINE M. BAASCH
62 BLANDING ROAD
REHOBOTH, MA

PREPARED BY
MILLER ENGINEERING
21 BROOK STREET
SEEKONK, MA
(508) 761-7790

JUNE 25, 2007
REV. 07/23/07 OUTSIDE 25' NDZ

RDA 1135 Taunton