

- WG • HYDRAUNT
- W • WATER SERVICE
- D • DRAIN PIPE
- DMH • DRAIN MANHOLE
- CB • CATCHBASIN
- TEST PIT
- TREE LINE
- PROPOSED TREE PER SEC. 6.2
- EXISTING CONTOURS
- PROPOSED CONTOURS
- FLAGGED WETLANDS BY W. HENNINGSON, P.L.D.
- GAS GATE
- PROPOSED ELEVATION

OAK HILL AVE LAYOUT - BK. 196, PG. 22

NOTE: LOCATION OF UNDERGROUND UTILITIES TAKEN FROM THE BEST AVAILABLE INFORMATION AND IS NOT WARRANTED TO BE CORRECT NOR THAT ALL UNDERGROUND UTILITIES ARE SHOWN.

IT SHALL BE THE CONTRACTOR'S RESPONSIBILITY TO NOTIFY ALL UTILITY COMPANIES AND AGENCIES PRIOR TO CONSTRUCTION FOR LOCATION OF ALL UNDERGROUND UTILITIES.

TOPOGRAPHY TAKEN BY TRANSIT & STADIA METHOD.

PROPERTY DEED REFERENCE:
BRISTOL REGISTRY OF DEEDS
BOOK 855 PAGE 258
1246 202
1488 1048
2209 274

ASSESSORS REFERENCE:
MAP 36 PLOT 48, 80, 85-87, 90-110
36 PLOT 1

ZONING CLASSIFICATION:
RESIDENTIAL R-2 AND R-4

■ DENOTES CONCRETE BOUND TO BE SET AFTER CONSTRUCTION

THIS SET OF PLANS CONTAINS:
INDEX SHEET
DEFINITIVE SUBDIVISION PLANS
TOPOGRAPHIC PLANS
ROADWAY LAYOUT PLANS
TEST PIT LOG PLANS
TYPICAL CONSTRUCTION DETAILS

SHEETS 1 - 7 OF 7
SHEETS 7 - 76 OF 6
SHEETS L1 - L4 OF 4
SHEET S1 - S2 OF 2
SHEET D1 OF 1

APPROVAL UNDER SUBDIVISION CONTROL LAW REQUIRED

DATE: _____

CLERK, TOWN OF SEEKONK

DATE: _____


TOWN OF SEEKONK
PLANNING BOARD

DATE: _____

APPROVAL OF THESE PLANS IS GRANTED SUBJECT TO A COVENANT BETWEEN METRIC CORPORATION AND THE TOWN OF SEEKONK PLANNING BOARD.

DATED _____ TO BE RECORDED HEREIN

I, EMILY LAGENHIST, CLERK OF THE TOWN OF SEEKONK HEREBY CERTIFY THAT NOTICE OF APPROVAL OF THESE PLANS WAS RECEIVED FROM THE PLANNING BOARD AND THAT NO NOTICE OF APPEAL WAS RECEIVED FOR THE NEXT TWENTY DAYS FOLLOWING SUCH NOTICE AND RECORDING AT THIS OFFICE.

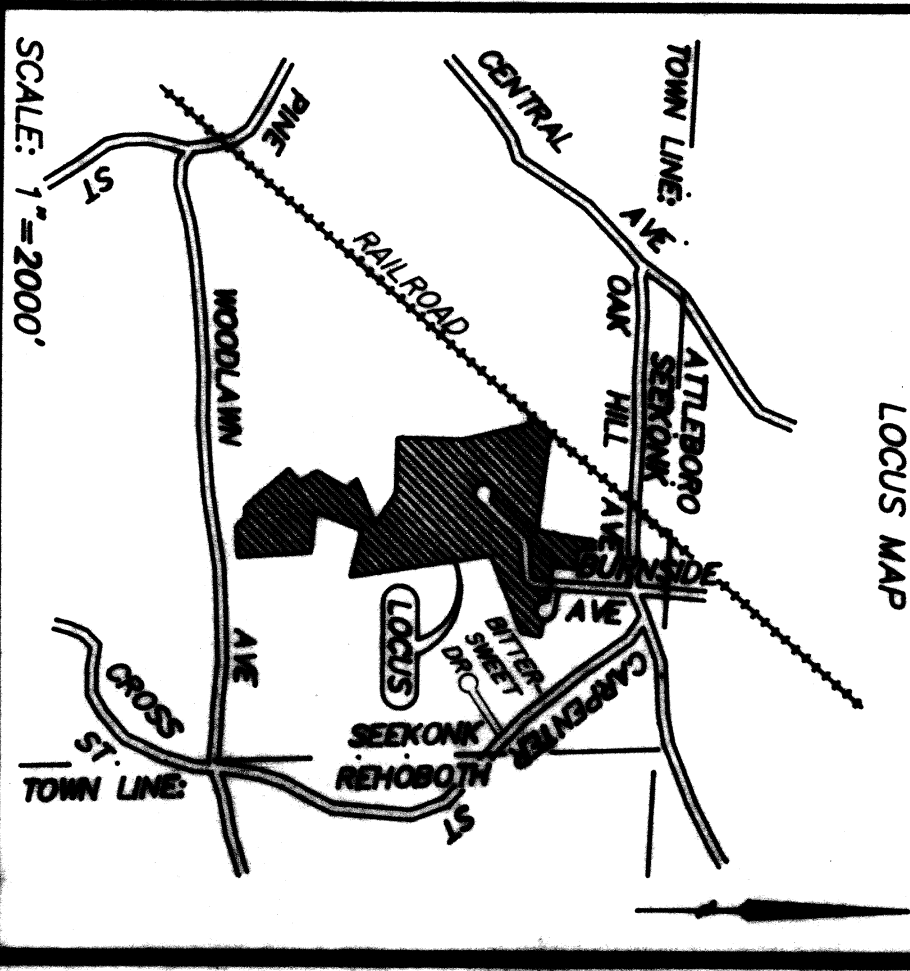

SCALE: 1" = 2000'

"BRIGHAM FARM"
DEFINITIVE SUBDIVISION OF LAND IN
SEEKONK, MA.

SCALE: 1" = 40' (25' 50' 25' MAR. 27, 1988)

FREEMAN ENGINEERING COMPANY
A DIVISION OF
HAYWARD-BONNTON & WILLIAMS, INC.
LAND SURVEYORS & CIVIL ENGINEERS
178 NO. MAIN ST., ATTLEBORO, MASS.

OWNER: BRIGHAM REALTY TRUST
45 BOSTON STREET
BROOKLINE, MA. 02146

SUBDIVIDER: METRIC CORPORATION
45 BOSTON STREET
BROOKLINE, MA. 02146

COMMONWEALTH OF MASSACHUSETTS
BRIDGE
PLANNING BOARD
FILE NO. 44481 P

SEEKONK
PLANNING BOARD
FILE NO. 44481 P

SEEKONK
PLANNING BOARD
FILE NO. 44481 P

"TOPOGRAPHICAL PLAN"

SEE SHEET NO. 72 OF 6

Robert J., Sr
and
Aldina M. Muggle

Bernard J., Jr and
Frances E. Mallon

Agnes E. and
Richard L. Blakke

Christopher J. Ulrich
and Martha Jackson

Andrew W., Jr and
Sandra M. Jennings

Etta M. Follett

OAK HILL AVE STA. 39+50.14 =
CARPENTER ST STA. 10+00.00

OAK HILL AVE STA. 36+16.61 =
BURNSIDE AVE STA. 0+00.00