
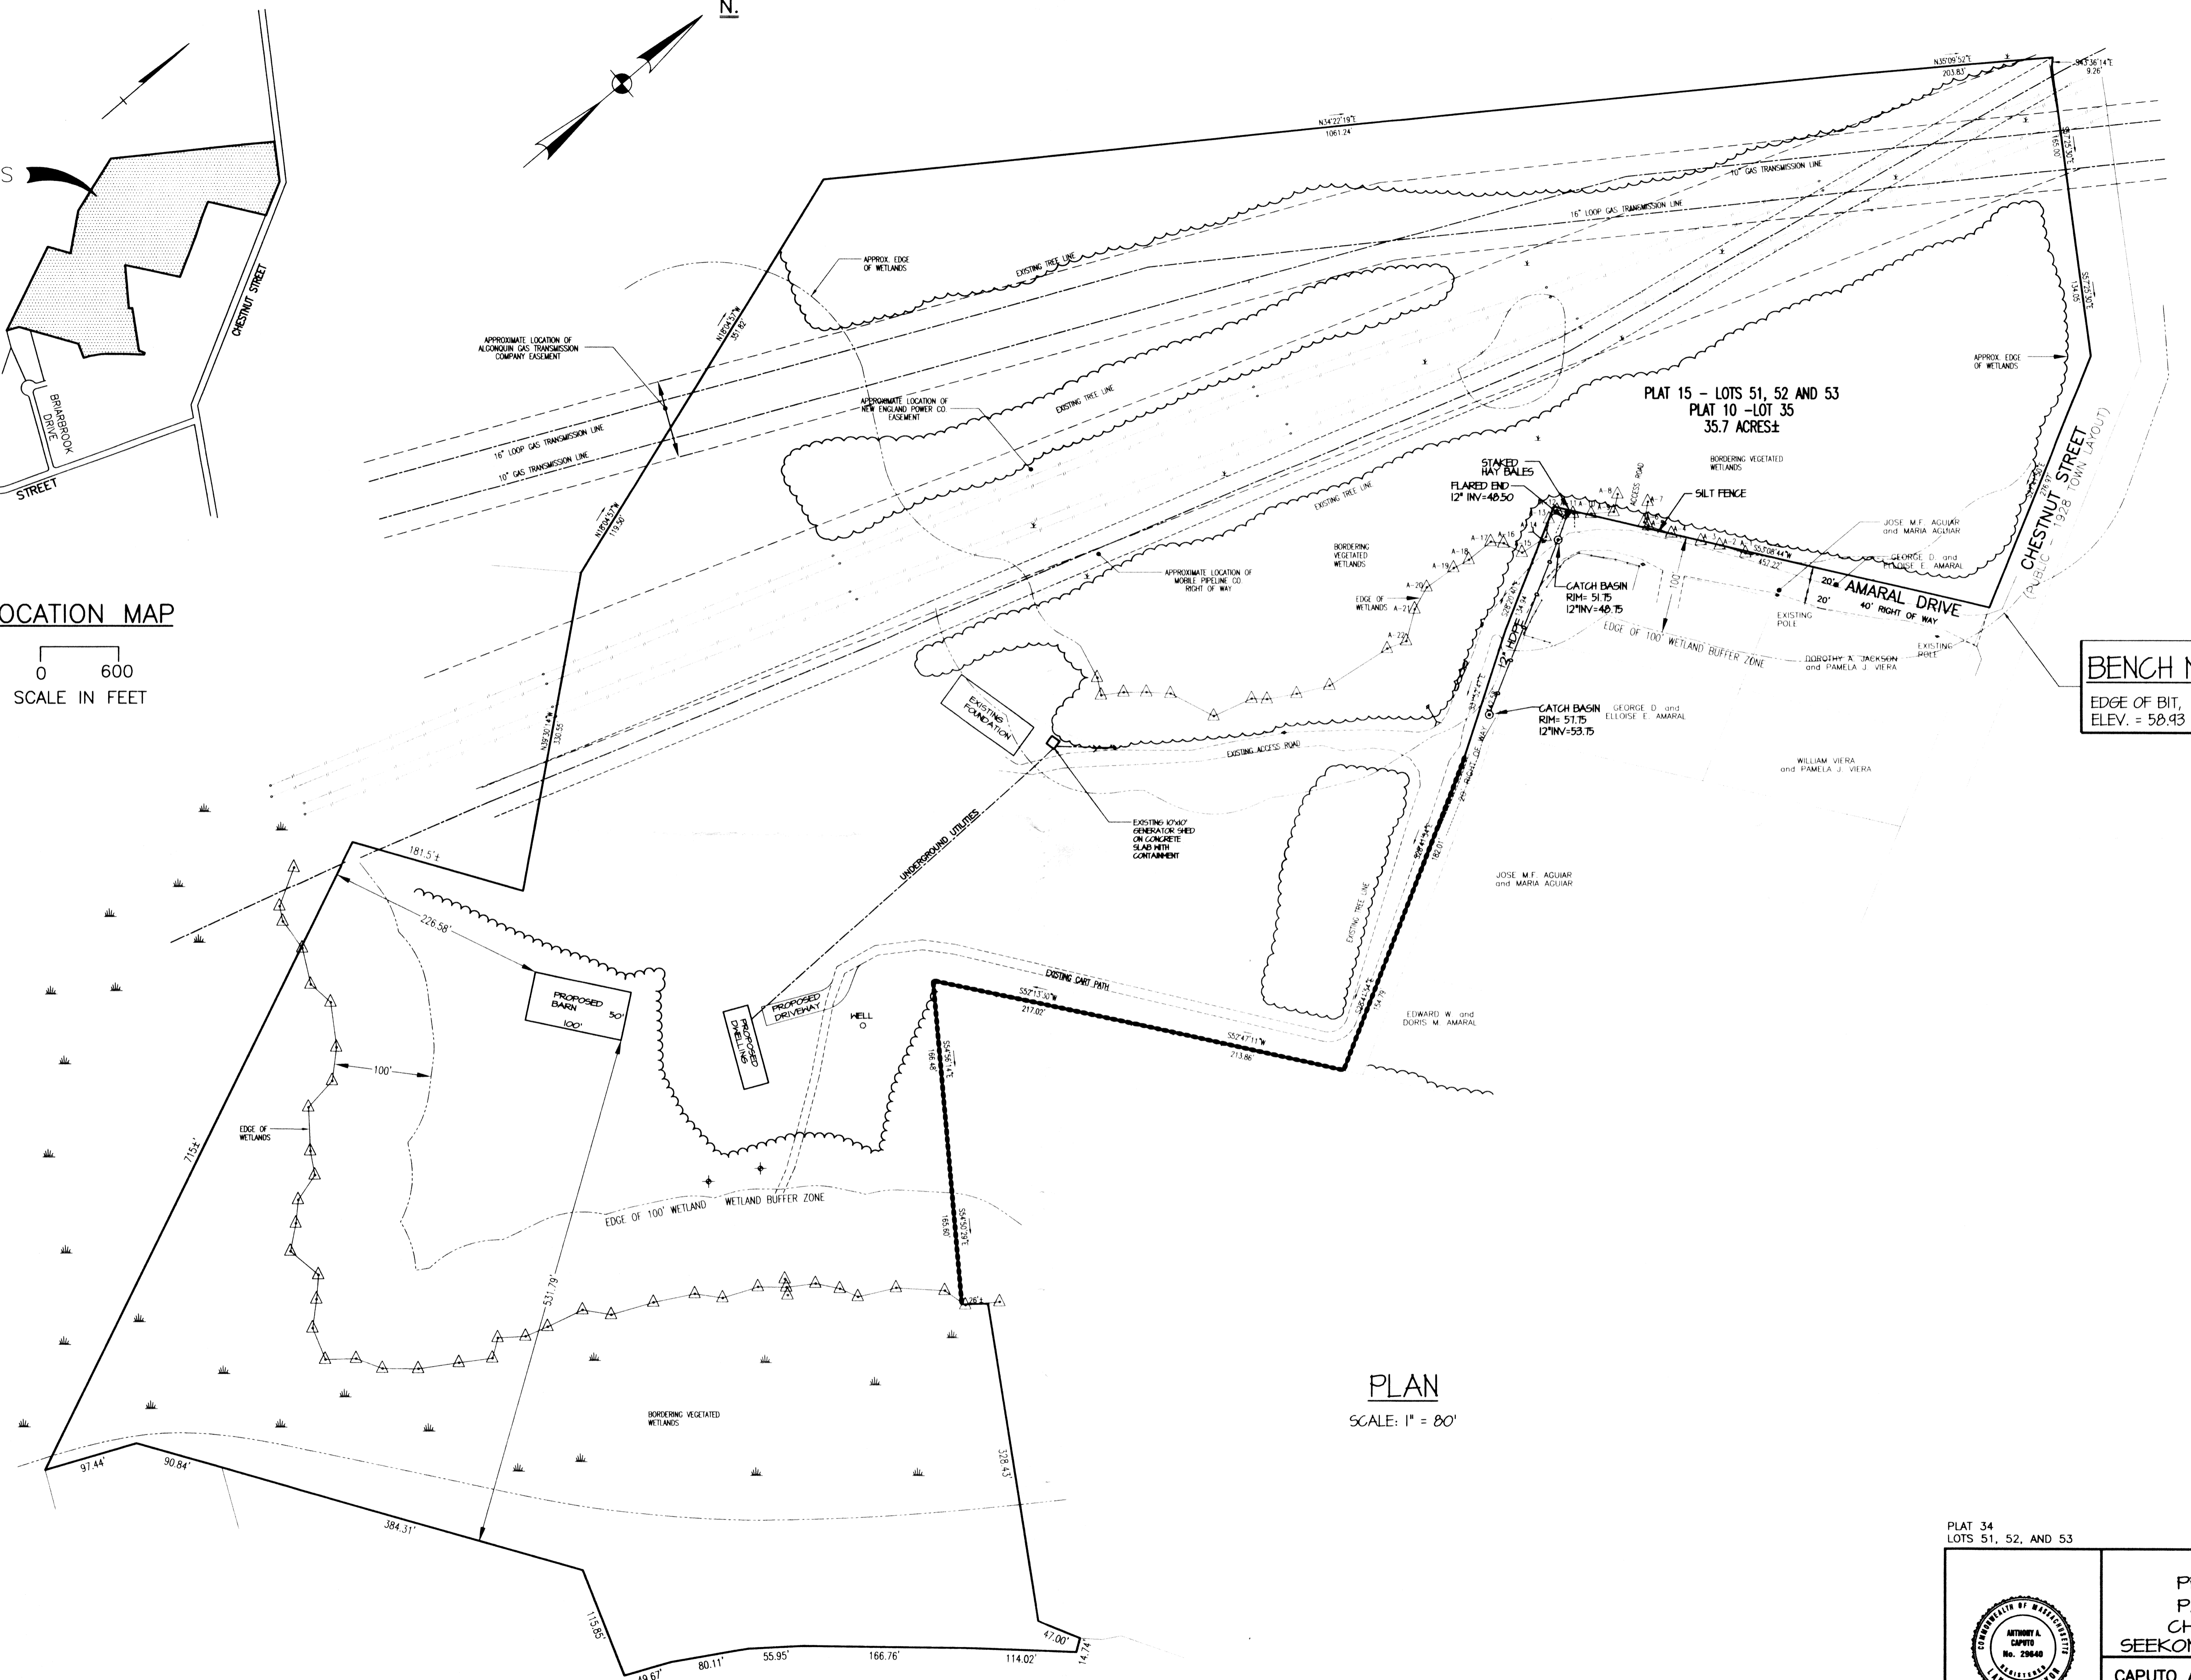


LOCATION MAP

0 600  
SCALE IN FEET

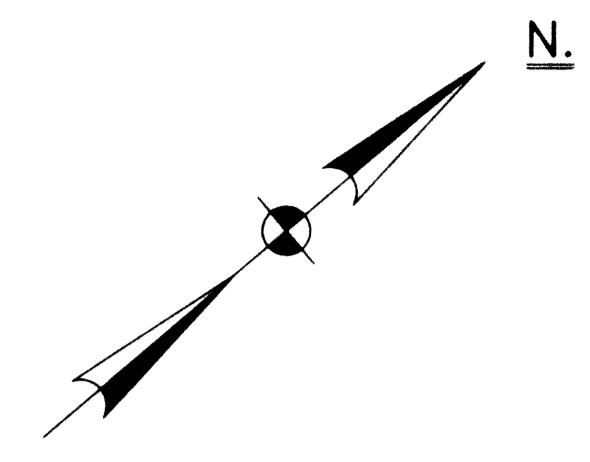

**BENCH MARK**  
EDGE OF BIT,  
ELEV. = 58.93

**PLAN**  
SCALE: 1" = 80'

PLAT 34  
LOTS 51, 52, AND 53



**PLOT PLAN**  
PREPARED FOR  
**PAUL MEDEIROS**  
CHESTNUT STREET  
SEEKONK, MASSACHUSETTS

**CAPUTO AND WICK LTD.**  
1150 PAWTUCKET AVE.  
RUMFORD, R.I. 02916  
401-434-8880

DATE	APRIL 12, 2001
SHEET	2 OF 2