


See sheets 5 and 6 for typical details of drainage construction

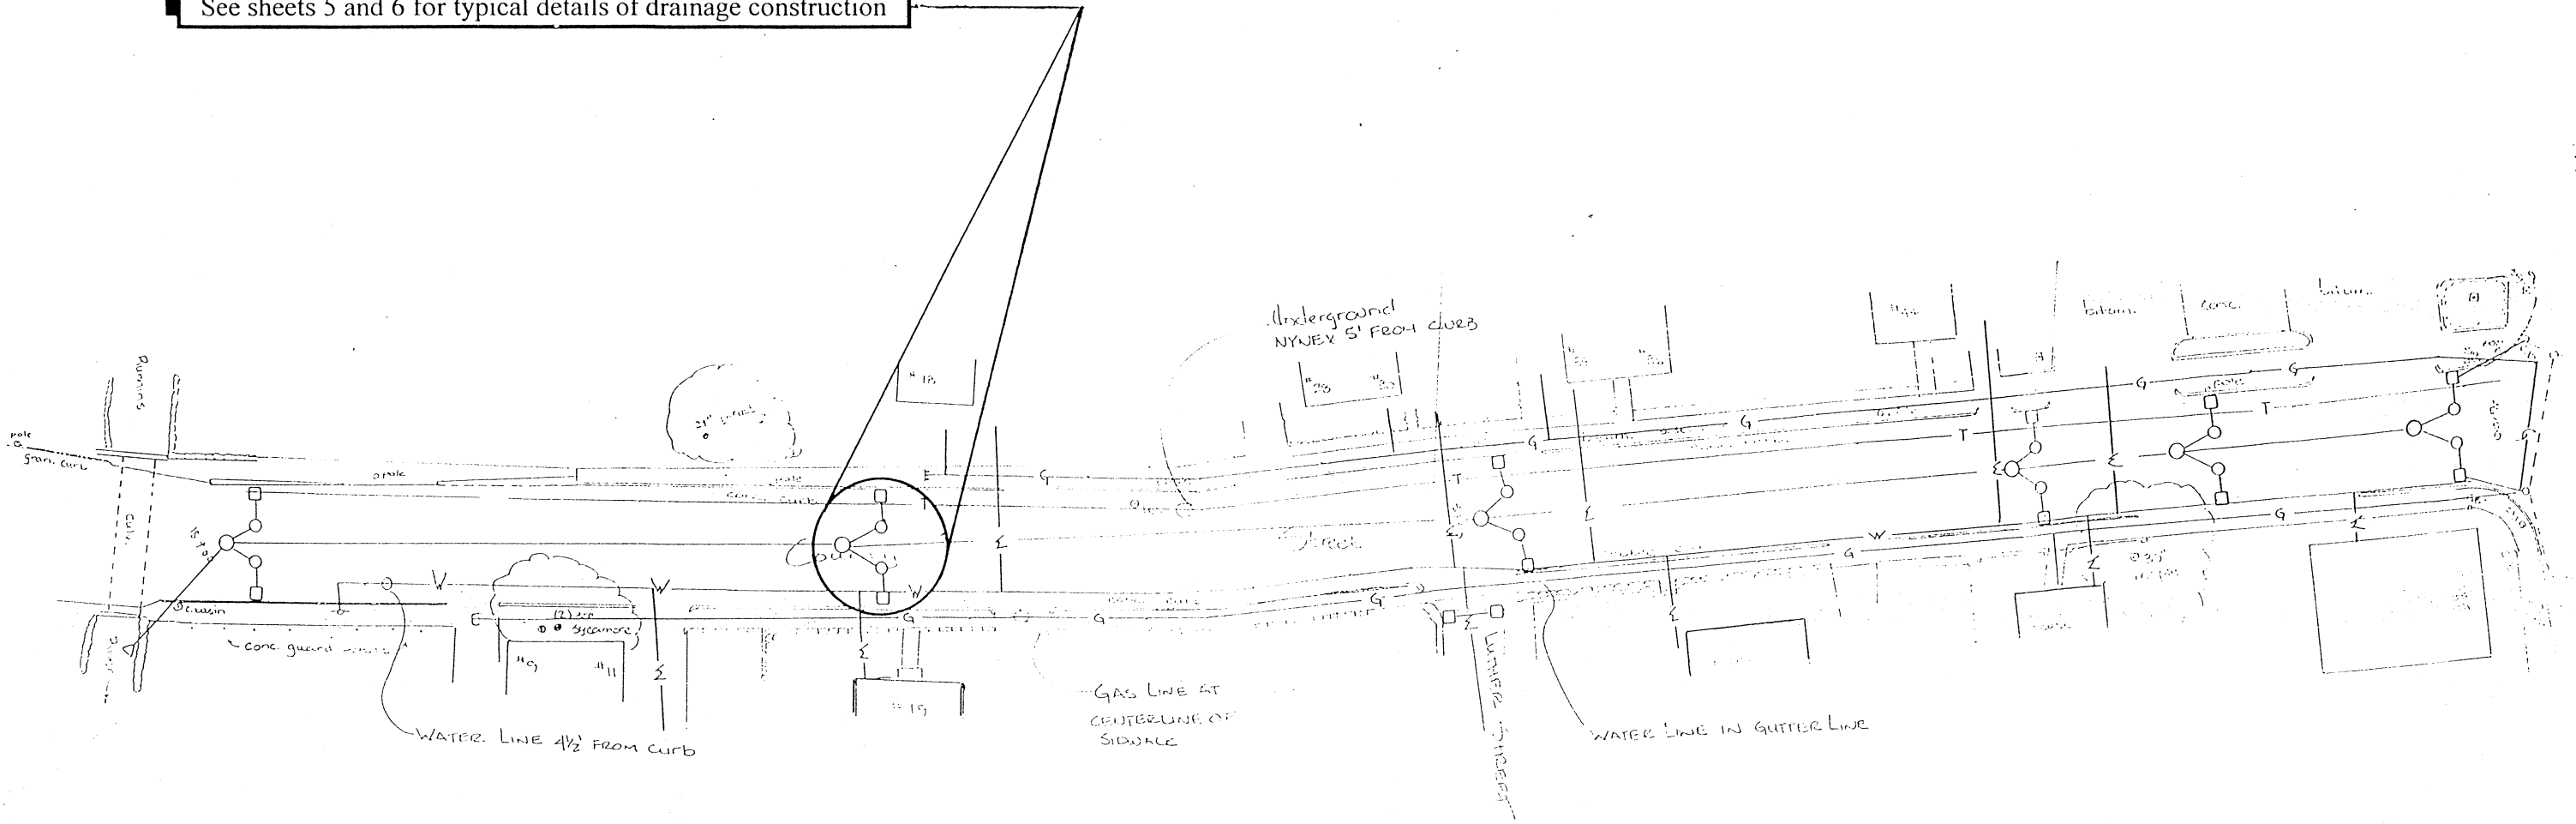

Holmes Engineering, Inc. Civil Engineering and Consulting 622 Berkley Street Berkley, MA 02779 Phone: 508-880-6535	Runnins River Pollution Remediation Project County Street Seekonk, MA	DATE JAN. 10, 1997
	ROADWAY LAYOUT PLAN	SHEET 7