

HIGHWAY GUARD RAIL TYPE SS
NONE


TRAFFIC SIGNAL CONDUIT
SEE BELOW

WATER SUPPLY ALTERATIONS
ADJUST WATER VALVES
SEE BELOW

STORM DRAINAGE ALTERATIONS
SEE DRAINAGE PLANS


SEEKONK ROUTE 152 IMPROVEMENTS				
STATE	FED.AID	PROJ.NO.	FISCAL YEAR	TOTAL SHEETS
MASS.				6
PROJECT FILE NO.			604390	

CONSERVATION COMMISSION PLAN - 1

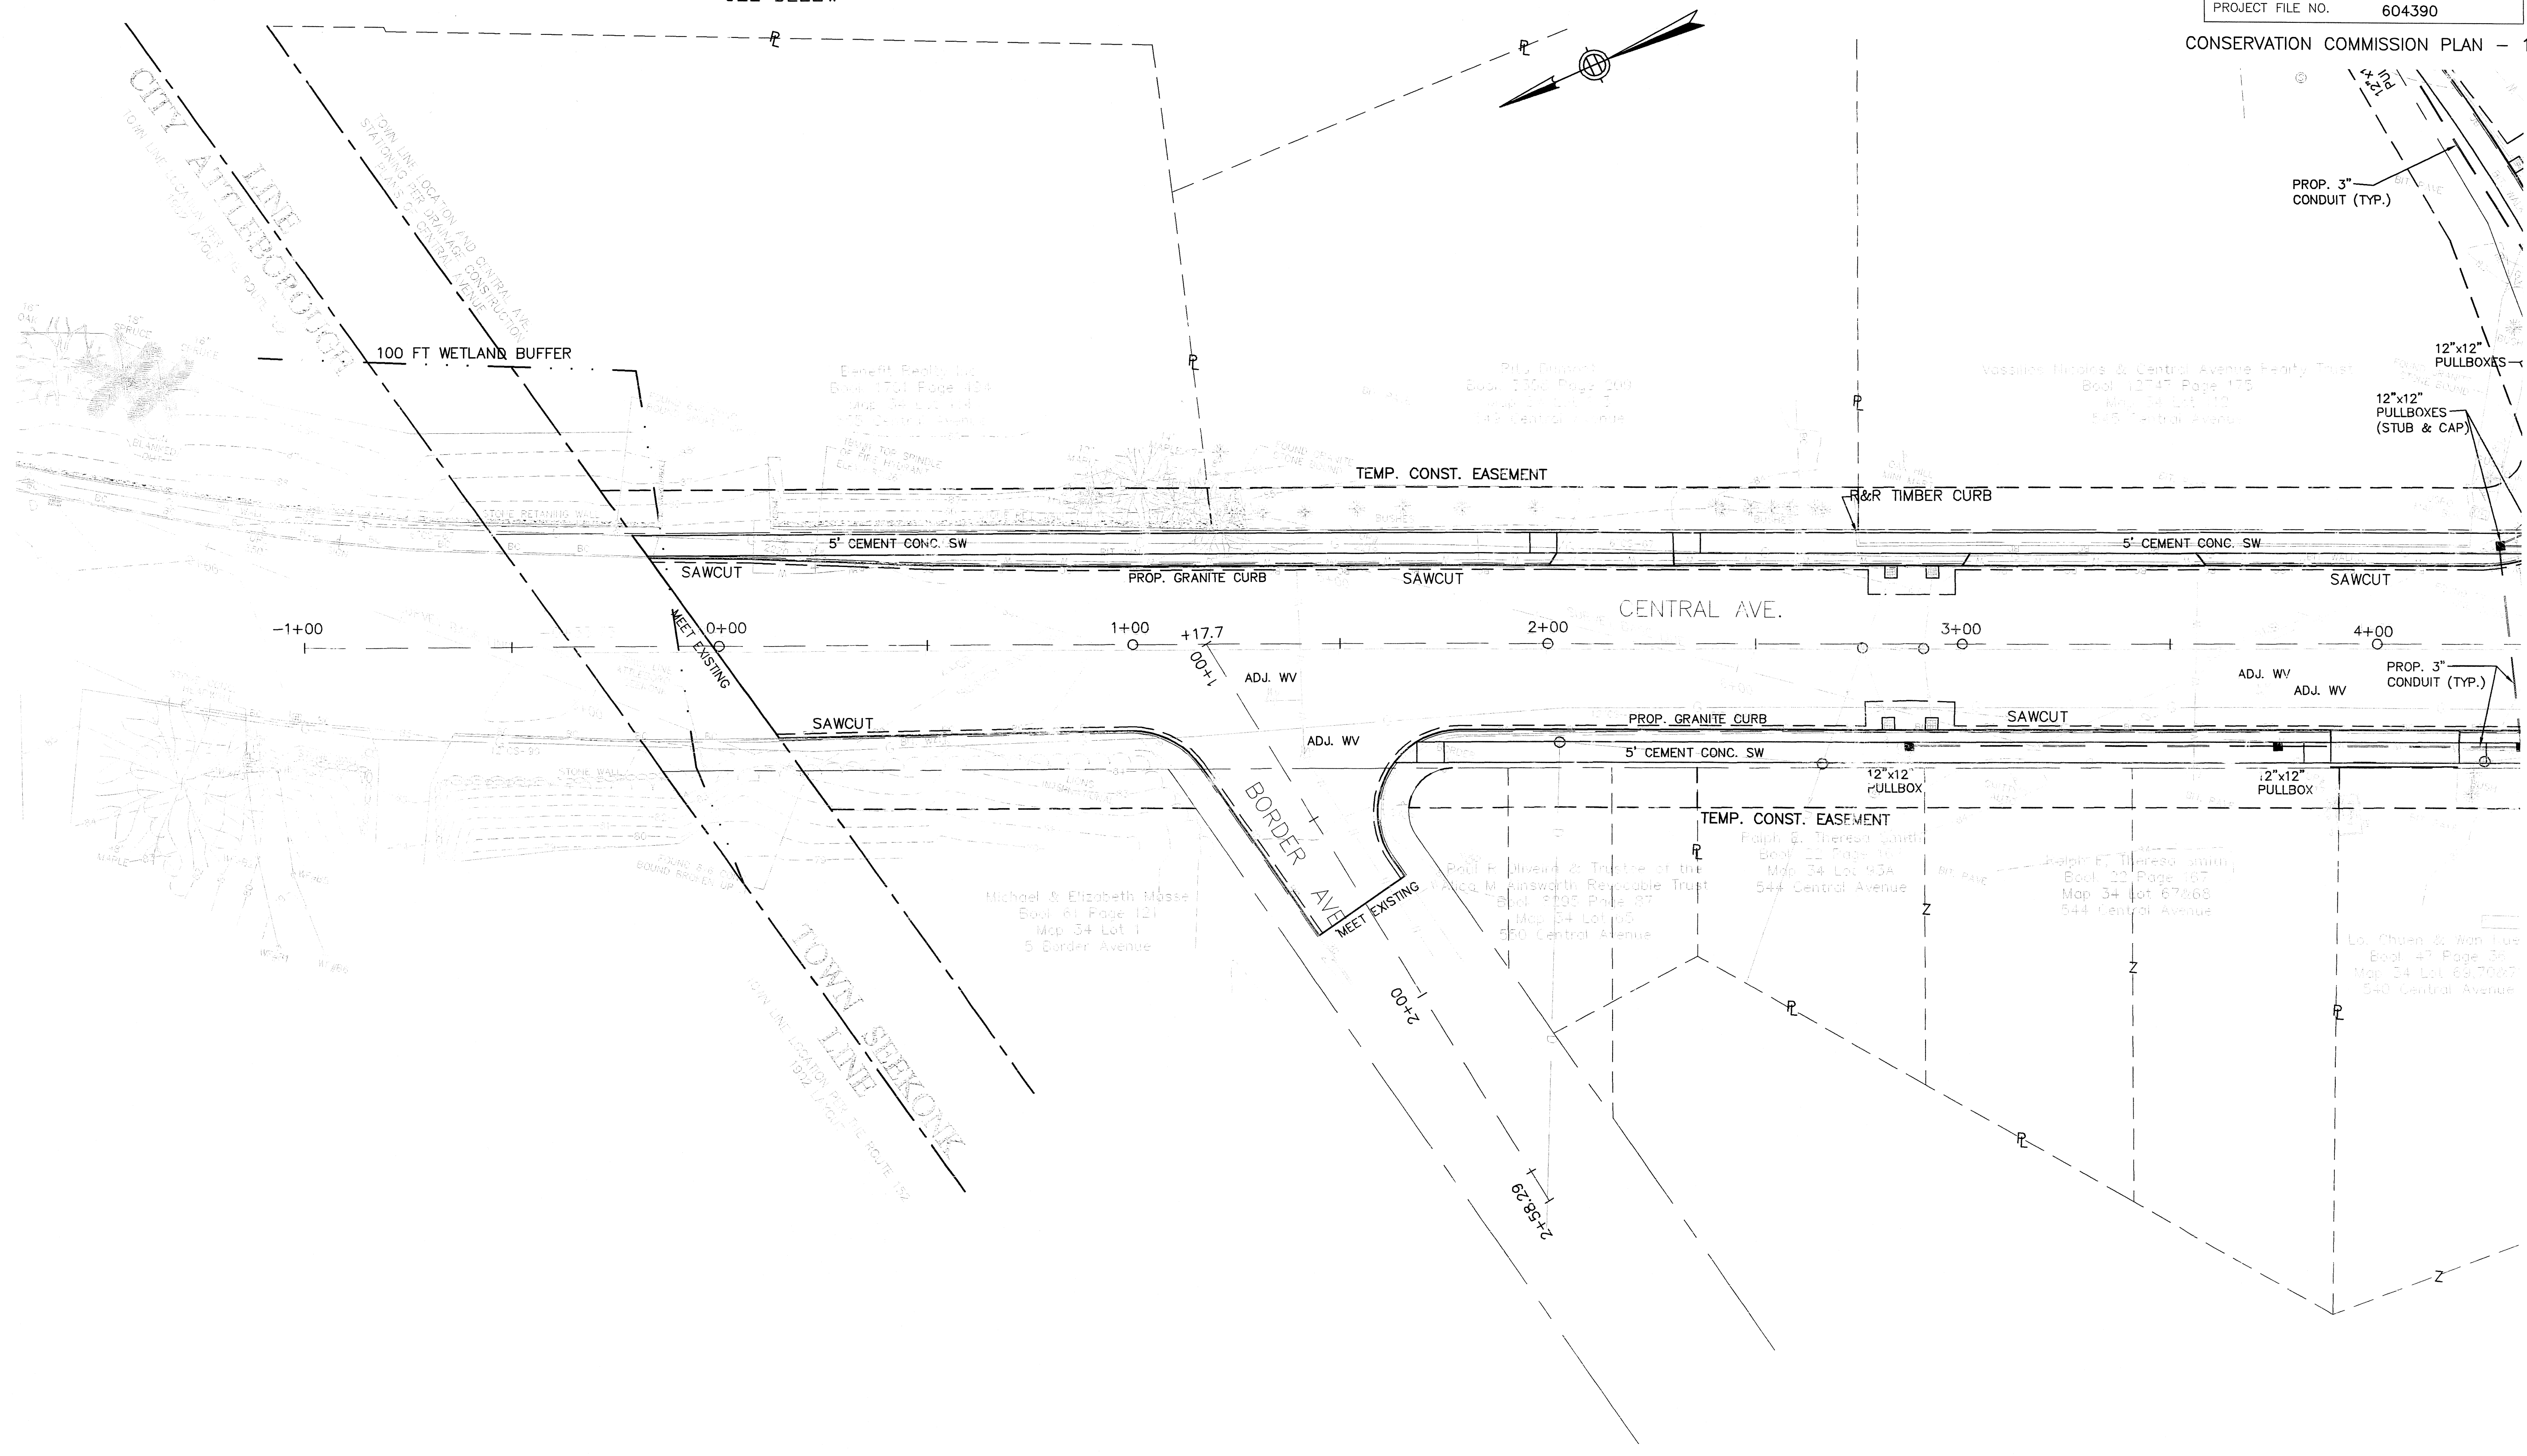

NO.	DATE	DESCRIPTION
1	2/26/07	ConCom Comments

REVISIONS

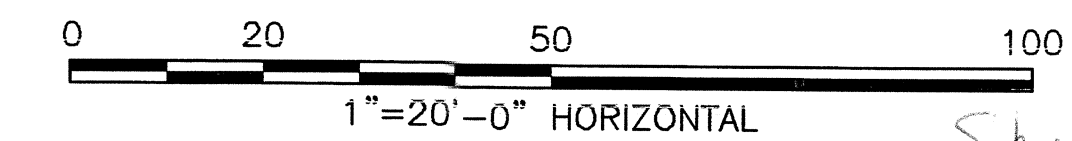

Sheet 2 of 6

Seekonk, MA, 01969, 2/26/07, 12:16:00 PM