

LOCUS MAP  
(NOT TO SCALE)




SOIL TESTS PERFORMED BY SITEC, INC. ON APRIL 14, 2004.

TEST PIT NO. 1	TEST PIT NO. 2	TEST PIT NO. 3	TEST PIT NO. 4
0" SANDY LOAM	0" SANDY LOAM	0" SANDY LOAM	0" SANDY LOAM
12" SANDY LOAM	12" SANDY LOAM	6" SANDY LOAM	12" SANDY LOAM
24" SANDY LOAM	36" SANDY LOAM	24" SANDY LOAM	30" SANDY LOAM
108" COARSE SAND AND GRAVEL	54" COARSE SAND AND GRAVEL	84" COARSE SAND AND GRAVEL	66" COARSE SAND AND GRAVEL
180" MEDIUM SAND	168" MEDIUM SAND	168" MEDIUM SAND	180" MEDIUM SAND
NO WATER ENCOUNTERED PERC RATE = < 2 MPI	NO WATER ENCOUNTERED PERC RATE = < 2 MPI	NO WATER ENCOUNTERED PERC RATE = < 2 MPI	NO WATER ENCOUNTERED PERC RATE = < 2 MPI

- LEGEND**
- ⊕ TEST PIT
  - 65 --- EXISTING CONTOUR
  - - - WETLAND LINE
  - ==== RIVER BANK
  - ⊙ OBSERVATION PLOT

**NOTES:**

1. THE BORDERING VEGETATED WETLAND LINE FLAGS AND RIVERFRONT LINE FLAGS SHOWN HEREON WERE PLACED IN THE FIELD BY CHRIS CAPONE OF SITEC, INC. AND LOCATED BY FIELD SURVEY.
2. FLOOD ZONE INFORMATION TAKEN FROM NATIONAL FLOOD INSURANCE PROGRAM MAP ENTITLED "FLOOD INSURANCE RATE MAP, TOWN OF SEEKONK, MASSACHUSETTS, BRISTOL COUNTY, PANEL 5, COMMUNITY PANEL NO. 250063 0005" AND REVISED SEPT. 5, 1979.

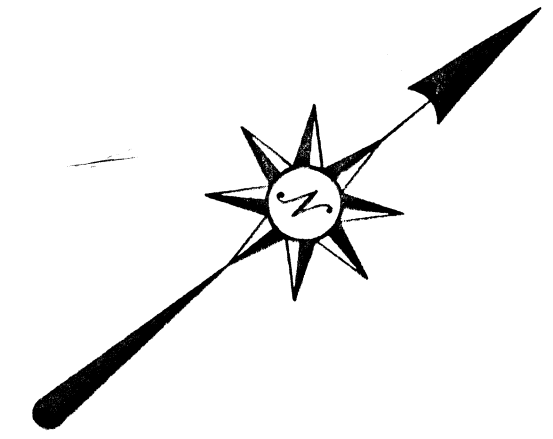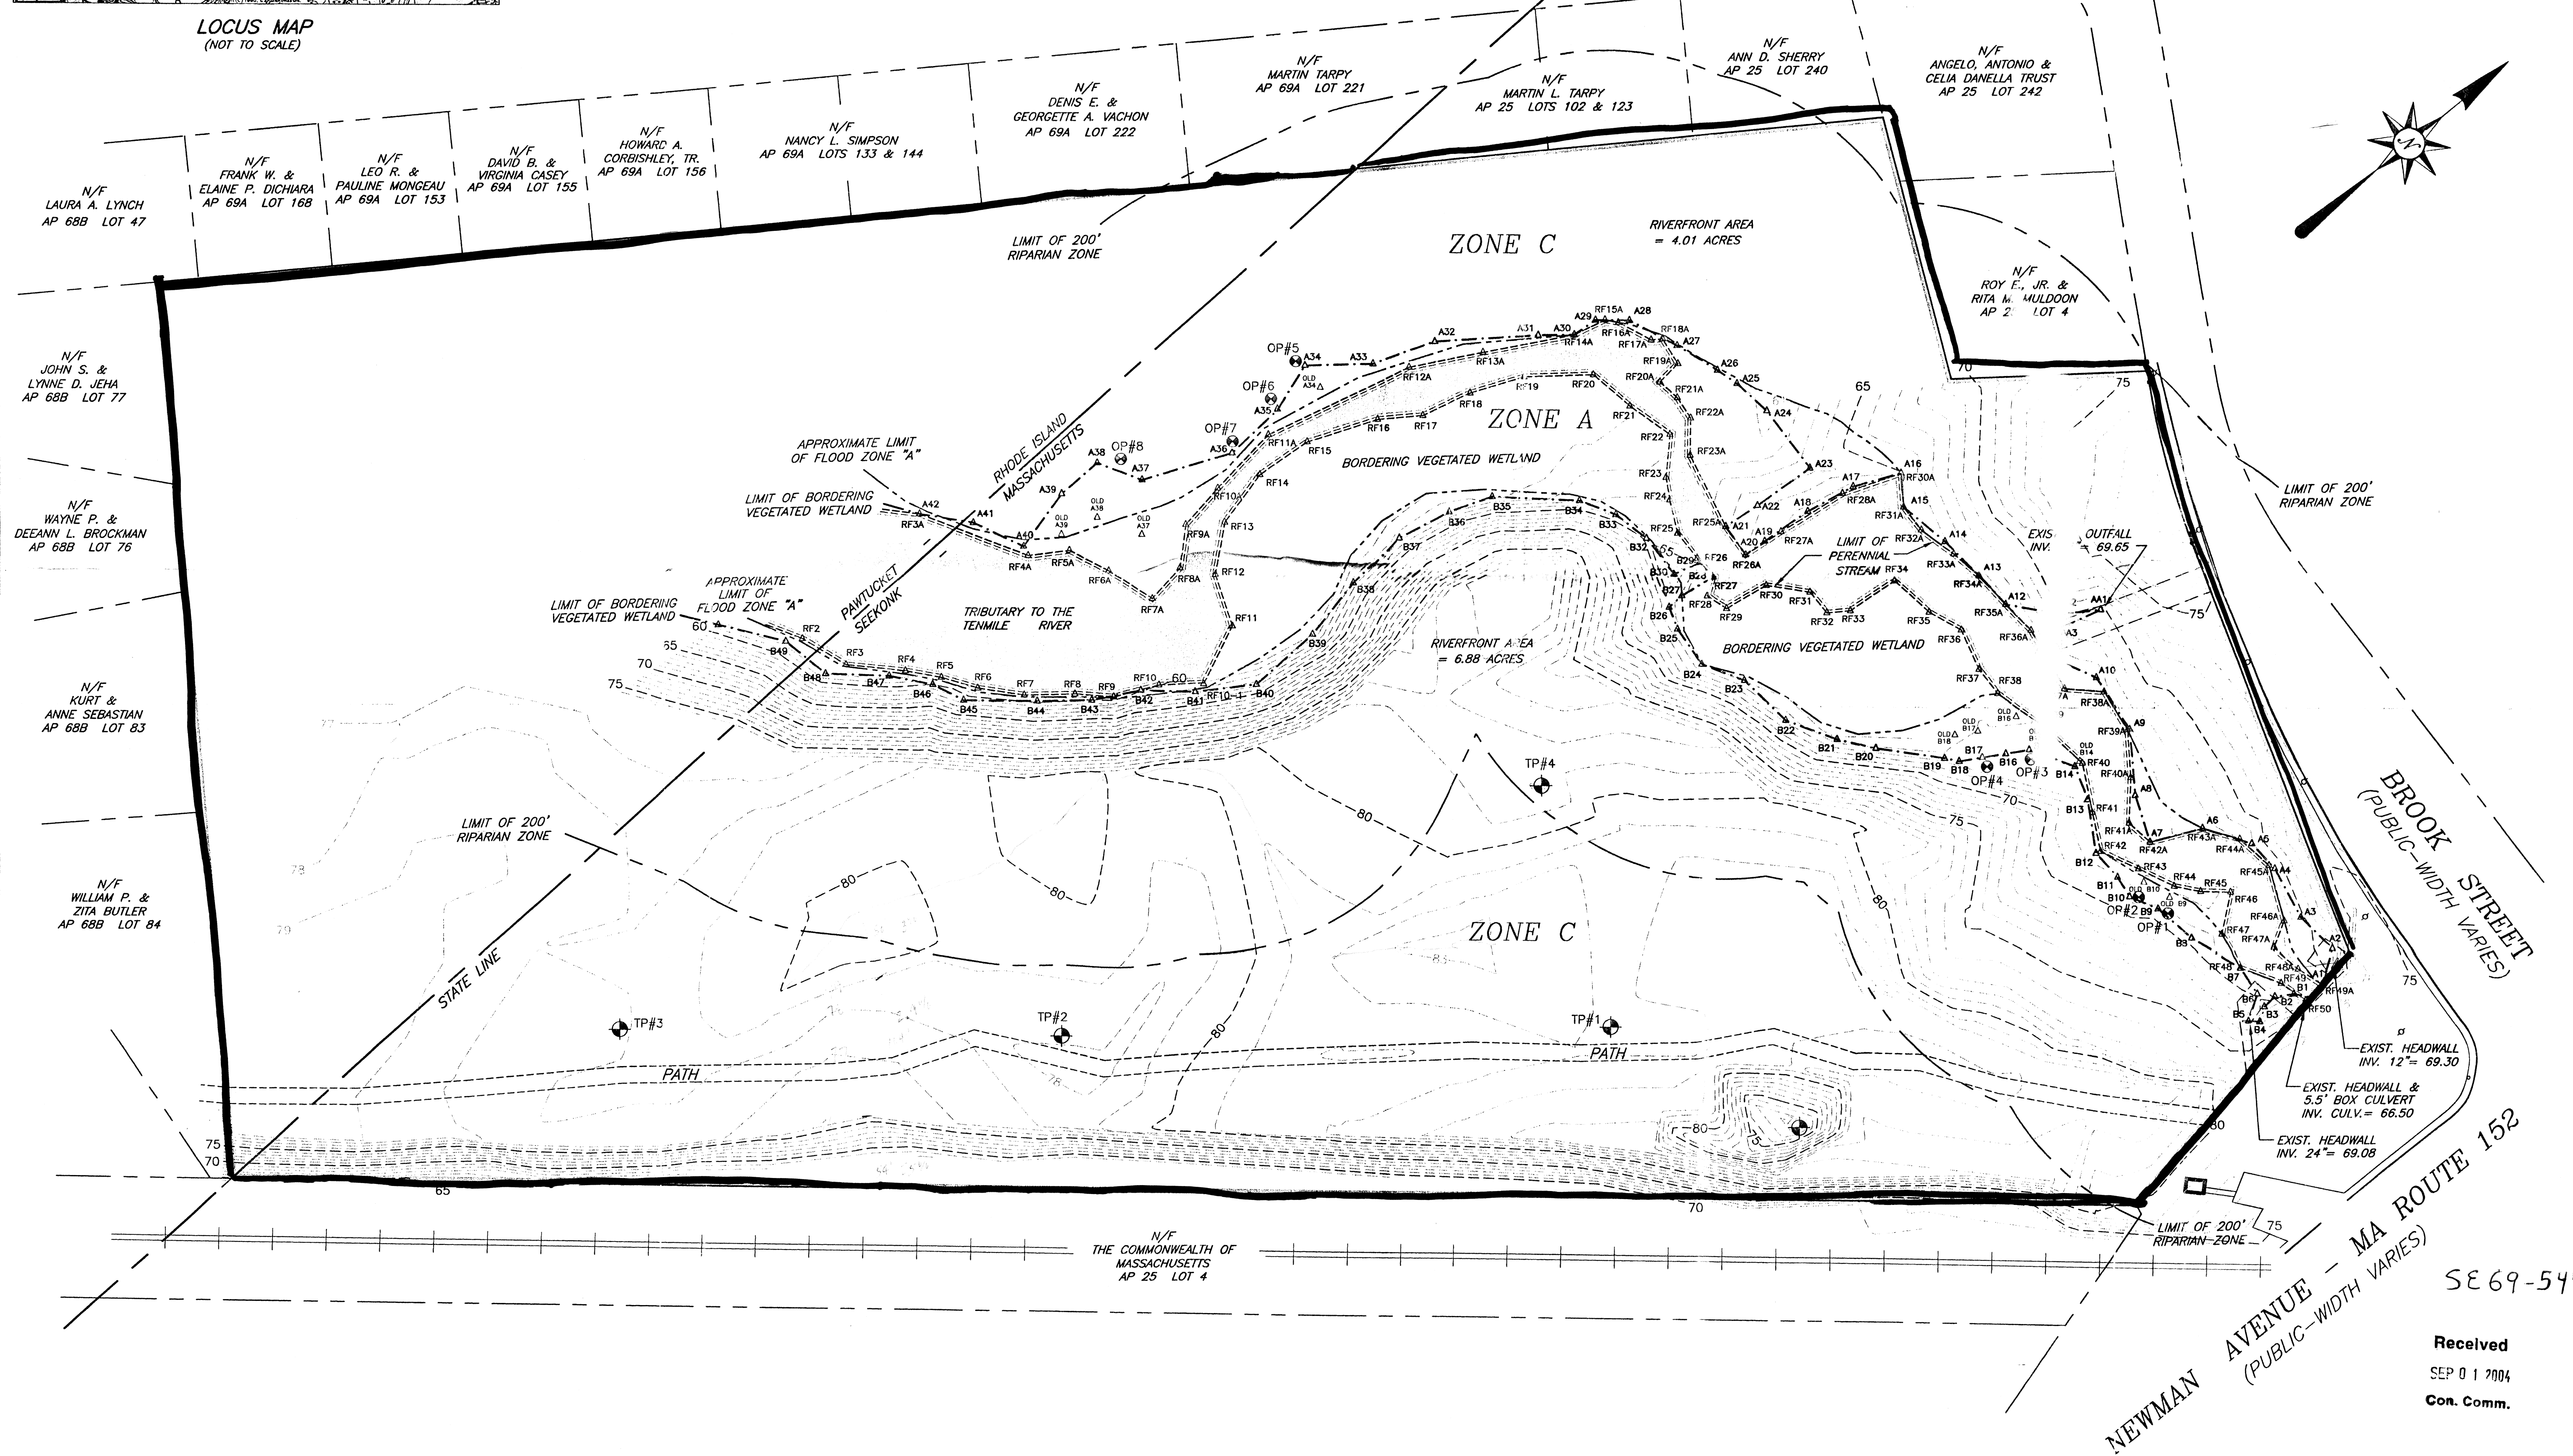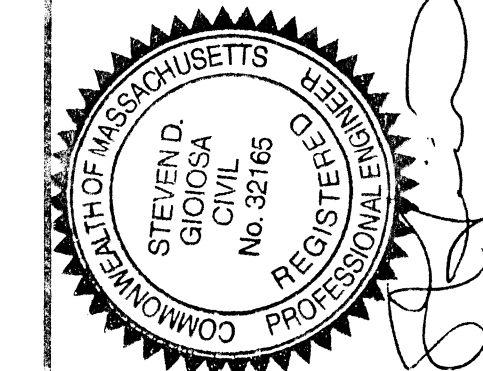

Rev. No.	Date	Revision Description
1	7-16-04	ADDED FLOOD ZONE INFORMATION
2	8-24-04	NEW FLAG LOCATIONS (B9,B10,B15,B17,B18,A34,A37-A39)
3	8-31-04	NEW FLAG LOCATIONS (B14,B16)

Scale: 1" = 60'	Drawn: JPT	Checked: SDG	Drawn: SDG
-----------------	------------	--------------	------------

project: BROOK STREET - SEEKONK, MA  
 client: STONE GATE BUILDERS, L.L.C.  
 drawing title: ABBREVIATED NOTICE OF RESOURCE AREA DELINEATION PLAN  
 ANRAD-1

SITEC, Inc.  
 12 Weber Road  
 New Bedford, MA 02745  
 (508) 998-2125  
 FAX (508) 998-7554  
 Civil and Environmental Engineering  
 Land Use Planning

Received  
 SEP 01 2004  
 Con. Comm.

Acad No. 3058\_CONCEPT\_NO.1.DWG  
 File No. FILE NO. 03-3058

SE 69-544

NEWMAN AVENUE - MA ROUTE 152  
 (PUBLIC-WIDTH VARIES)