


HYDRANT
BENCH MARK
TOP OF SPINDLE
ELEV. 65.45

N/F Property of Jaime D. and Ingelcia M. Simas



PLAT 18 LOT 136

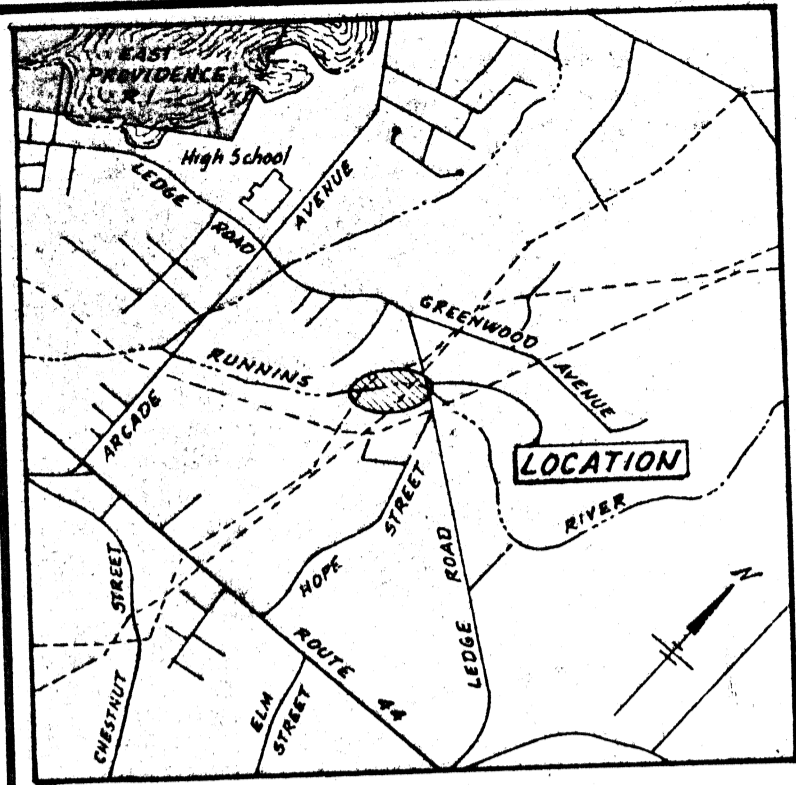

LOCATION MAP
SCALE OF FEET
0 1000 2000 3000 4000 5000

Received
SEP 19 2001
Con. Comm.

- LEGEND:**
- APPROXIMATE PROPERTY LINE
 - APPROXIMATE PIPELINE
 - (50) EXISTING CONTOUR LINE
 - - - APPROXIMATE EDGE OF WOODS
 - ▽ APPROXIMATE FLAGGED WETLAND EDGE WITH FLAG NUMBER
 - STONE WALL

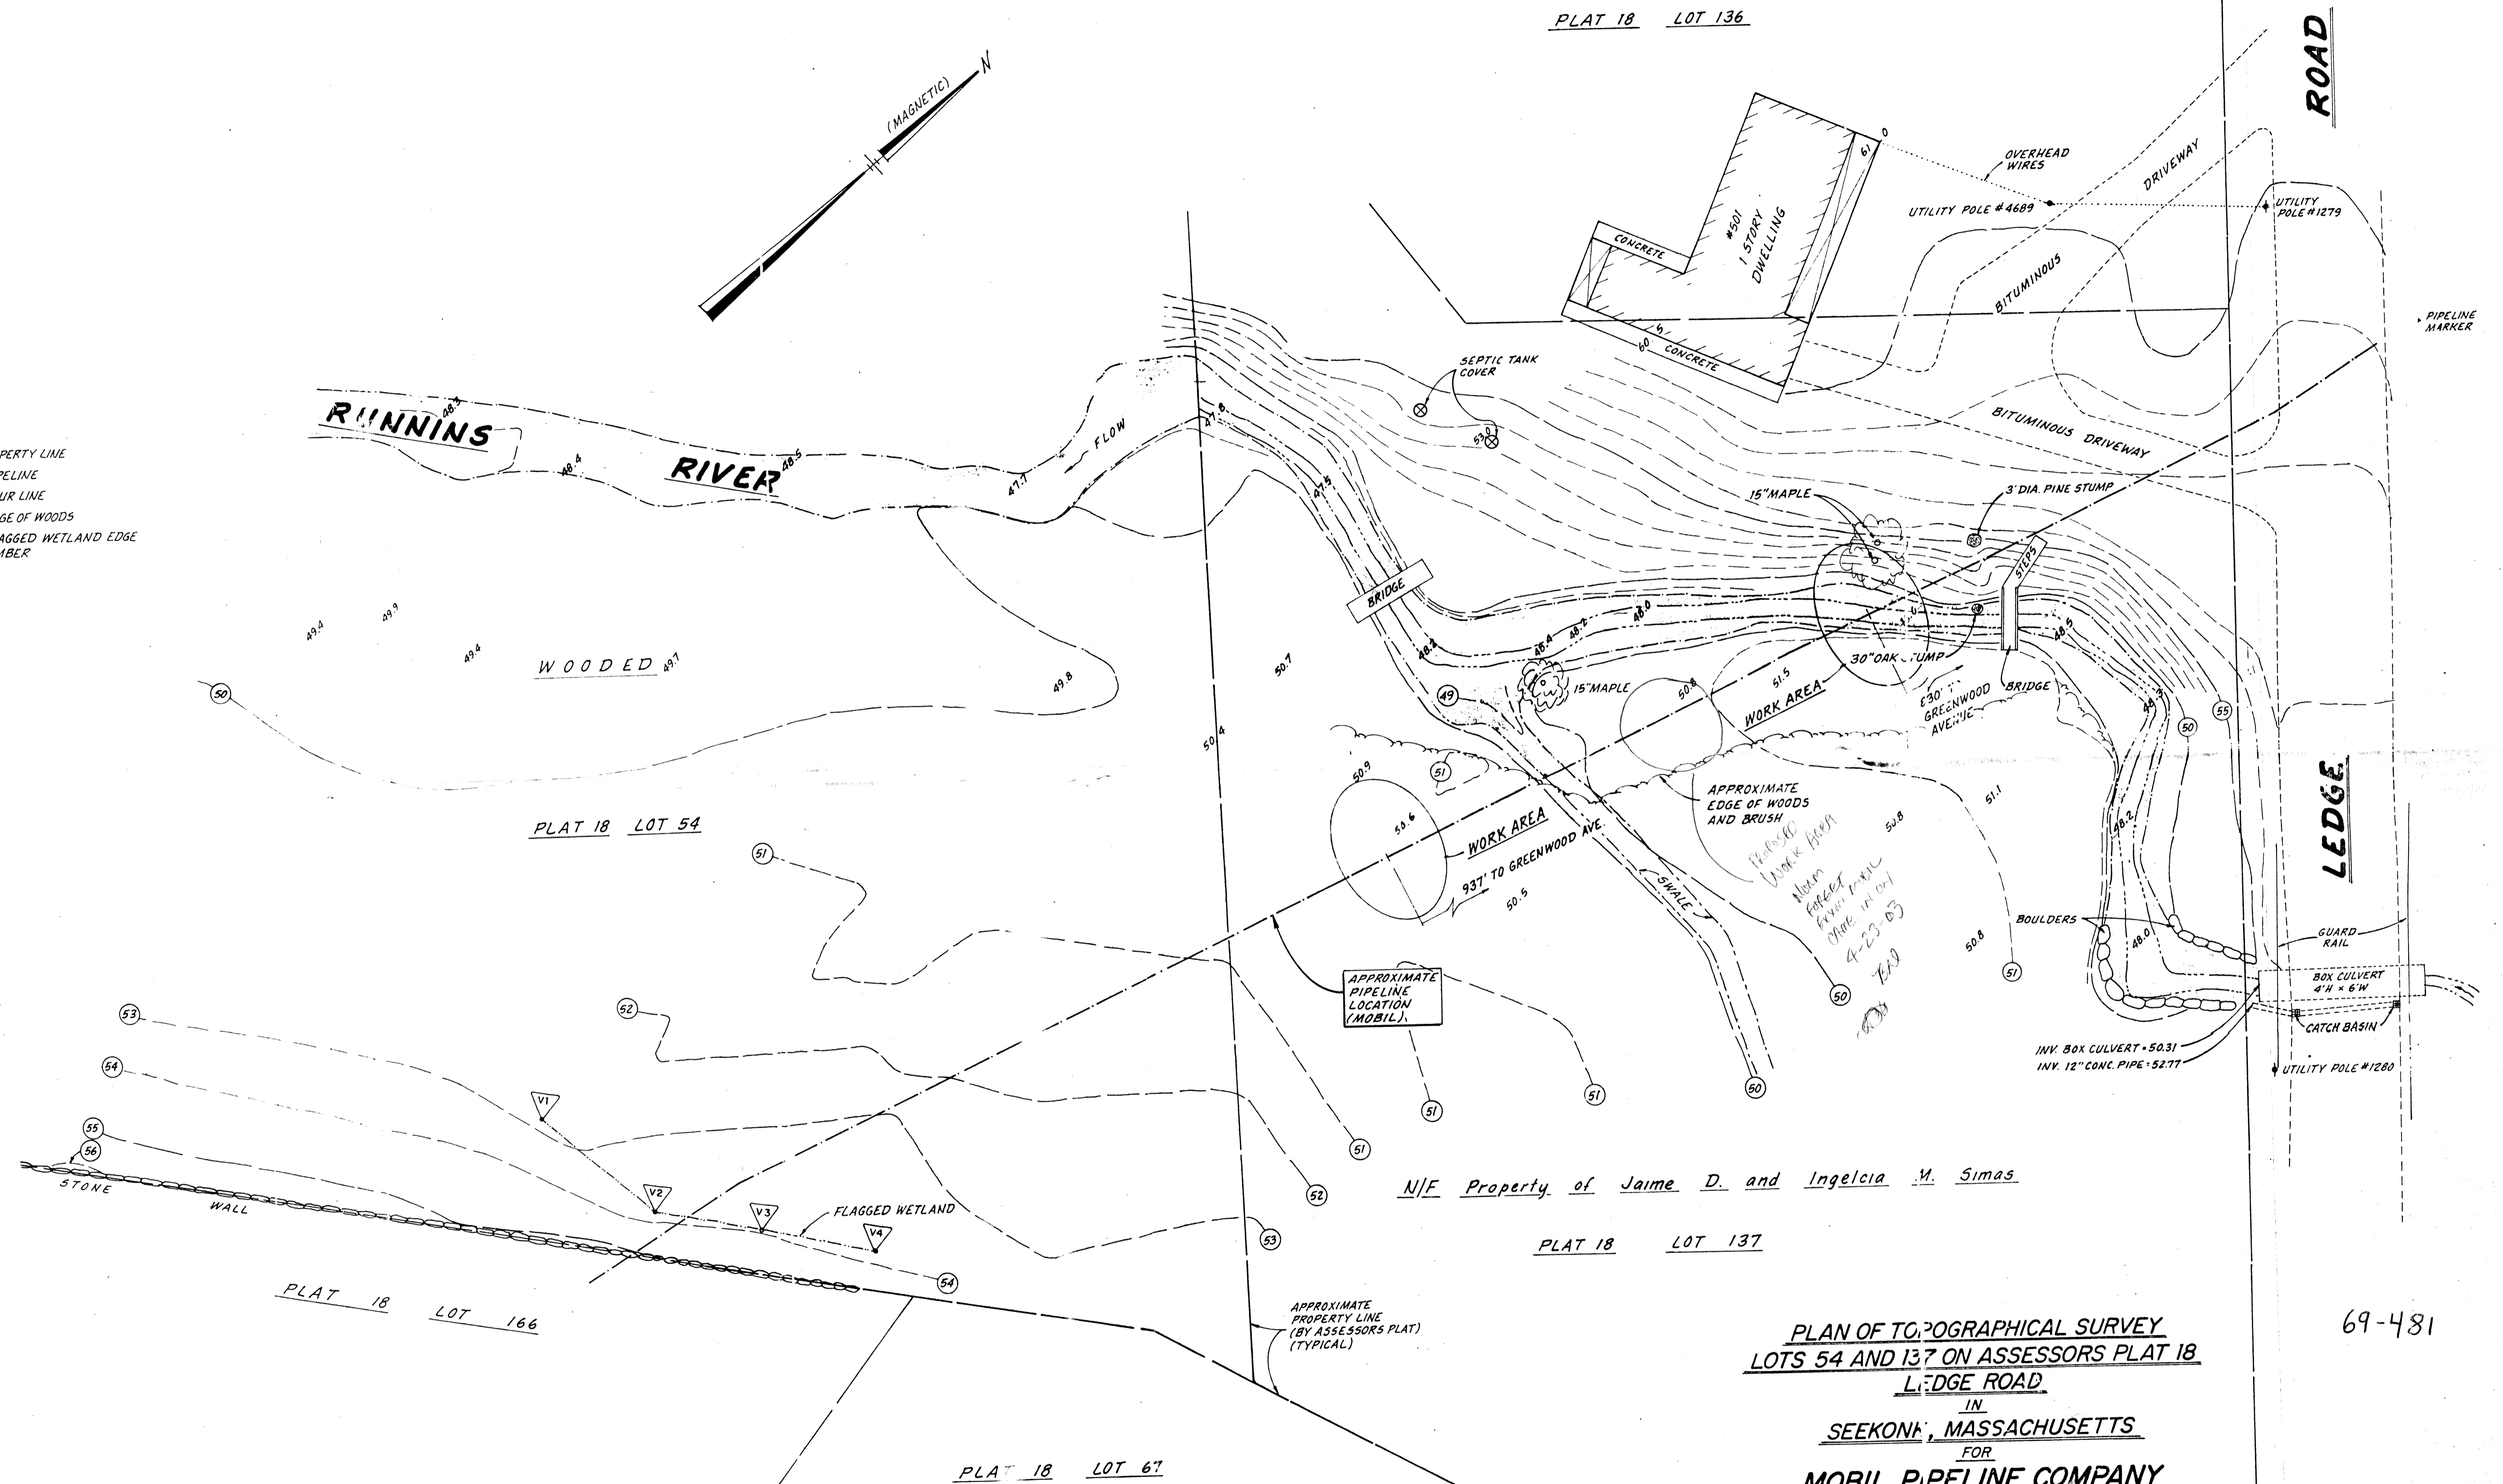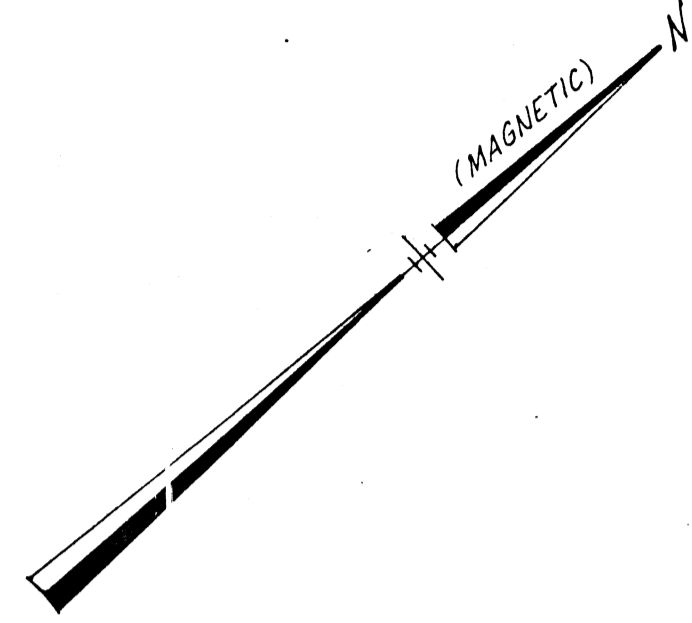


N/F Property of Jaime D. and Ingelcia M. Simas

PLAT 18 LOT 137

PLAT 18 LOT 166

PLAT 18 LOT 67

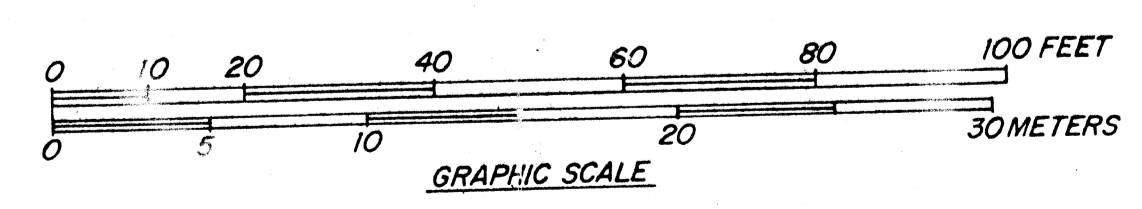

**PLAN OF TOPOGRAPHICAL SURVEY
LOTS 54 AND 137 ON ASSESSORS PLAT 18
LEDGE ROAD**

IN
SEEKONK, MASSACHUSETTS
FOR
MOBIL PIPELINE COMPANY

PREPARED BY
STANLEY ENGINEERING, INC.
SCALE - 1" = 20' **AUGUST, 2001**

69-481

