


LOCUS MAP
SCALE: 1" = 2083'

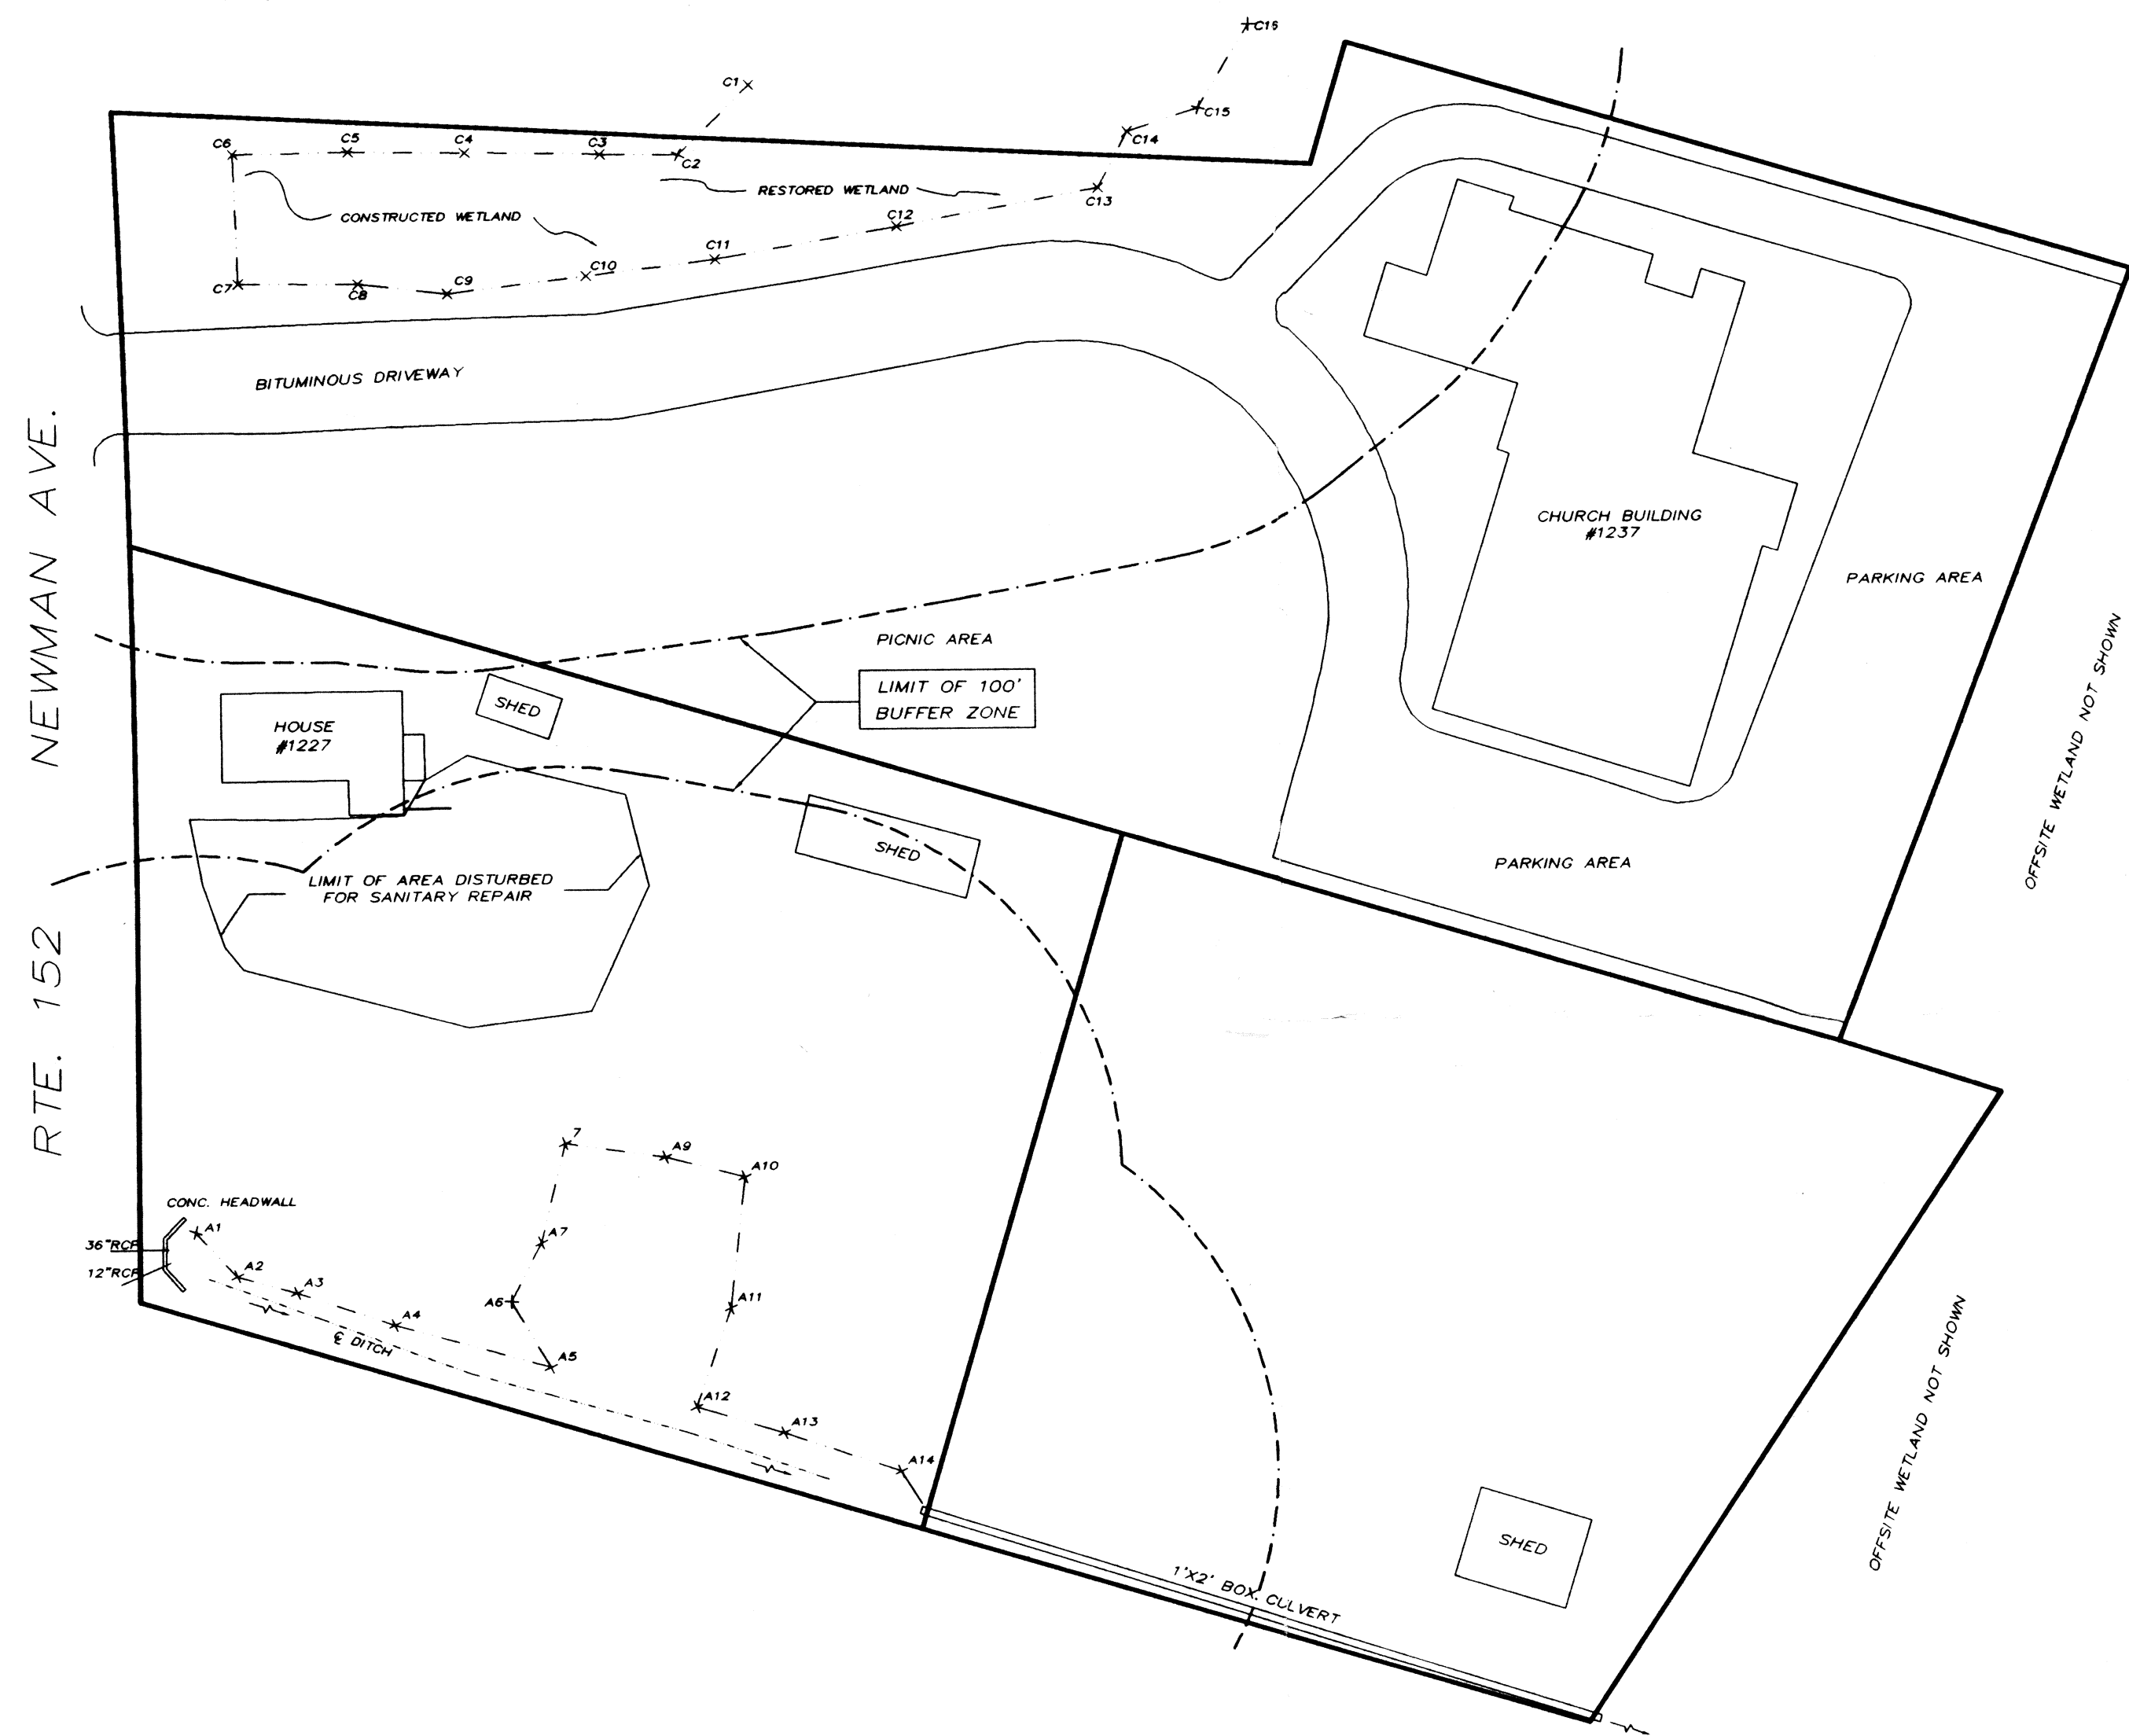

NOTE: THIS PLAN WAS COMPILED FROM PLANS SUPPLIED BY THE CLIENT AND FROM FIELD SURVEY.

LEGEND

- A6 WETLAND FLAG
- > FLOW DIRECTION
- ⊕ CENTERLINE
- CONC. CONCRETE
- RCP REINFORCED CONCRETE PIPE

69-428

WETLAND LOCATION PLAN

IN
SEEKONK, MASSACHUSETTS

PREPARED FOR
IGREVA EVANGELICA PENTACOSTAL ASSEMBLY
1237 NEWMAN AVENUE
SEEKONK, MA 02771


SCALE: 1" = 40'
DATE: DECEMBER 2, 1999

DRAWN BY: DG, BBL
CHECKED BY: JDS

JOB NO. 2221
DWG. NO. 1

PREPARED BY

TILTON
 One George Leven Drive, Suite 100
 P.O. Box 467
 North Attleborough, MA 02760
 Tel: (508)699-4120 Fax: (508)699-7810
 PROFESSIONAL LAND SURVEYORS AND CONSULTANTS

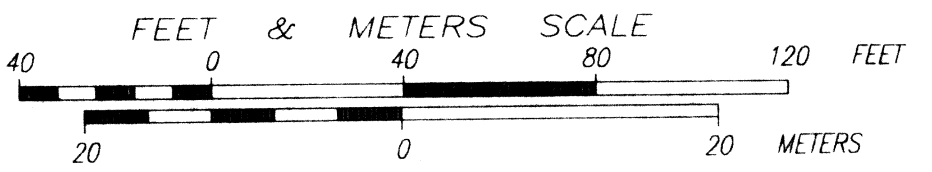

1" = 40' (1:480)
1" = 12.1920m

REVISIONS: