

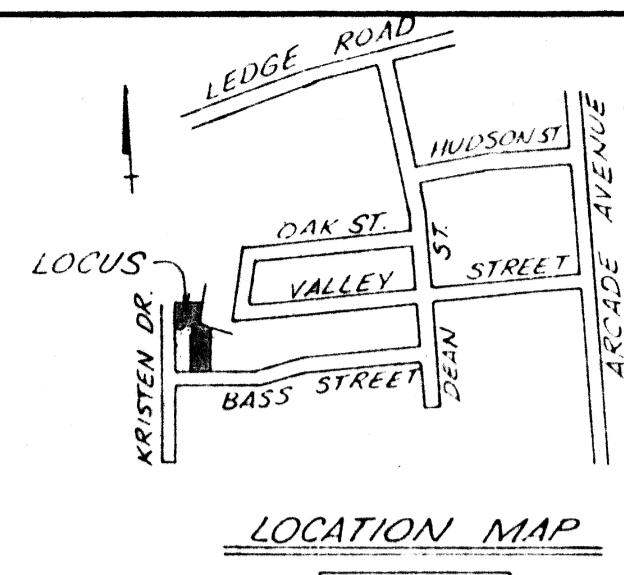


PLAN
SCALE: HOR. 1"=10'
VERT. 1"=4'

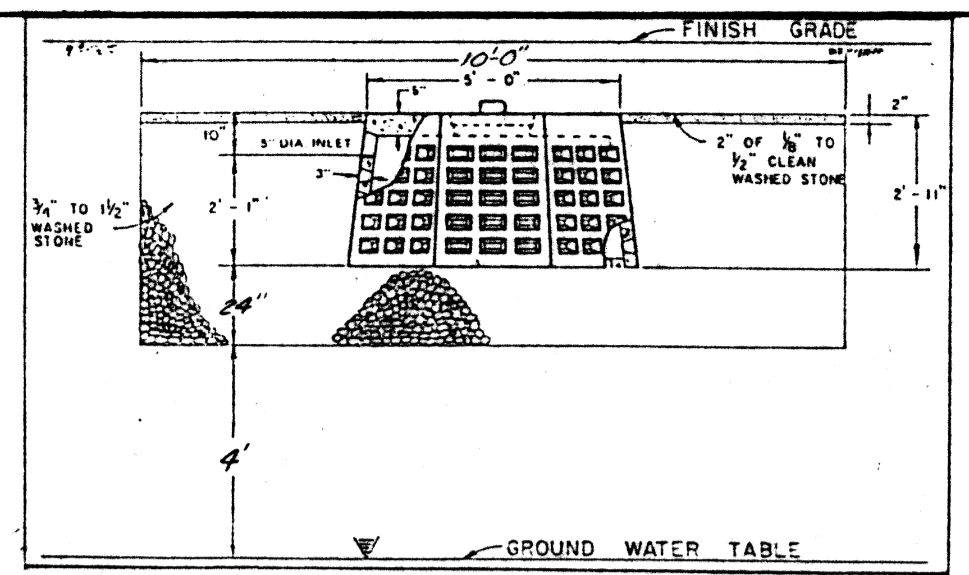


LOCATION MAP
SCALE IN FEET
0 800

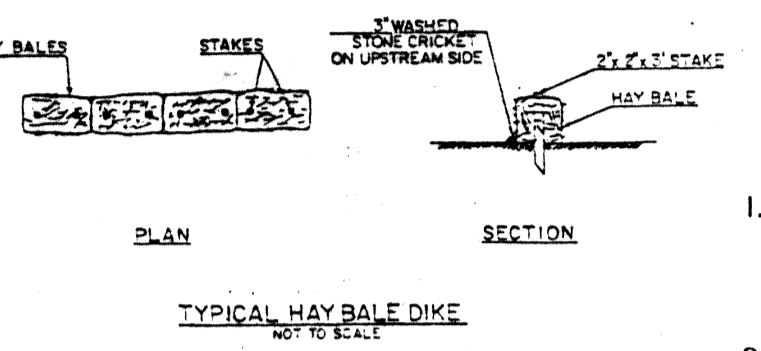

PLAN SECTION
TYPICAL HAYBALE DIKE
NOT TO SCALE

NOTE:
SET STAKED HAYBALES PRIOR TO CONSTRUCTION AND MAINTAIN UNTIL LOAM AND SEED HAVE BEEN ESTABLISHED.

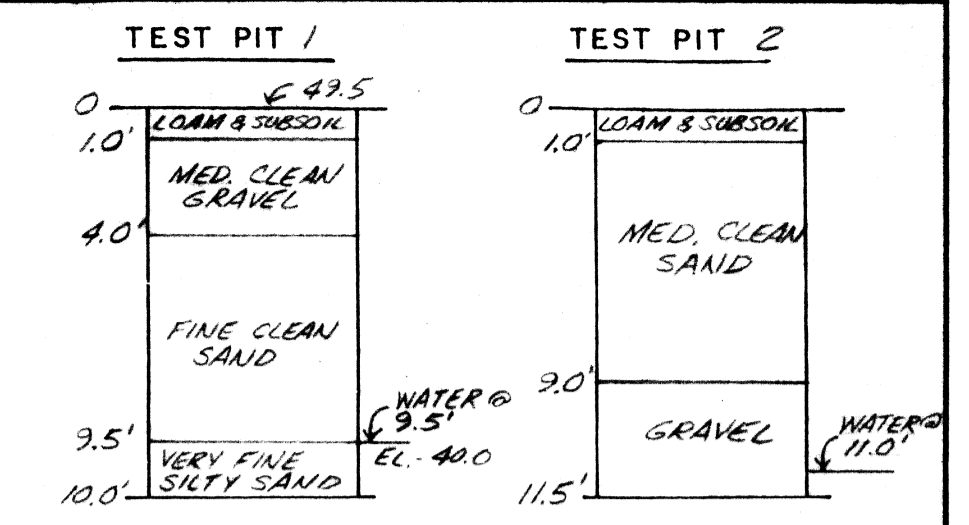


WATER TABLE DATA
DATE DUG: 4/1/92
DATE READ: 4/3/92
W.T. DEPTH: 9.5'
PERC RATE: 2 M.P.I.
PERC DEPTH: 42"
WITNESS: H. CHENEVERT

- NOTES
- ALL WORK SHALL CONFORM TO THE 310 CMR 15.00 STATE ENVIRONMENTAL CODE TITLE 5 RULES AND REGULATIONS AND THE RULES AND REGULATIONS OF THE LOCAL BOARD OF HEALTH.
 - STRIP ALL TOP SOIL, SUB SOIL AND ANY OTHER IMPERVIOUS SOIL IN THE AREA OF THE SYSTEM AND 10' FEET BEYOND IN ALL DIRECTIONS WHERE POSSIBLE. REPLACE WITH GRAVEL.
 - ALL PIPING TO BE 4" P.V.C. SCH. 40 UNLESS OTHERWISE NOTED.
 - THE CELLAR FLOOR ELEVATION SHOWN HAS BEEN SUGGESTED AS A MINIMUM BASED UPON OBSERVED GROUNDWATER CONDITIONS. SINCE GROUNDWATER LEVELS FLUCTUATE ANNUALLY, NO WARRANTY OF A DRY CELLAR IS EXPRESSED OR IMPLIED.
 - IF CONDITIONS ENCOUNTERED DURING CONSTRUCTION VARY SUBSTANTIALLY FROM THOSE SHOWN ON THIS PLAN, NOTIFY CAPUTO AND WICK LTD. BEFORE PROCEEDING WITH CONSTRUCTION.

CERTIFIED PLOT PLAN
Zoning Designation: R-1
Plat _____
Lot _____
Area 26,296
I certify that the location of the foundation is as shown on this map and the lot does not lie within a flood hazard zone based on the flood insurance rate map (FIRM) of the Town of Seekonk, community panel No. 250063-0010 A, except as shown.


SCALE: 1"=20'
Professional Land Surveyor _____ Date _____

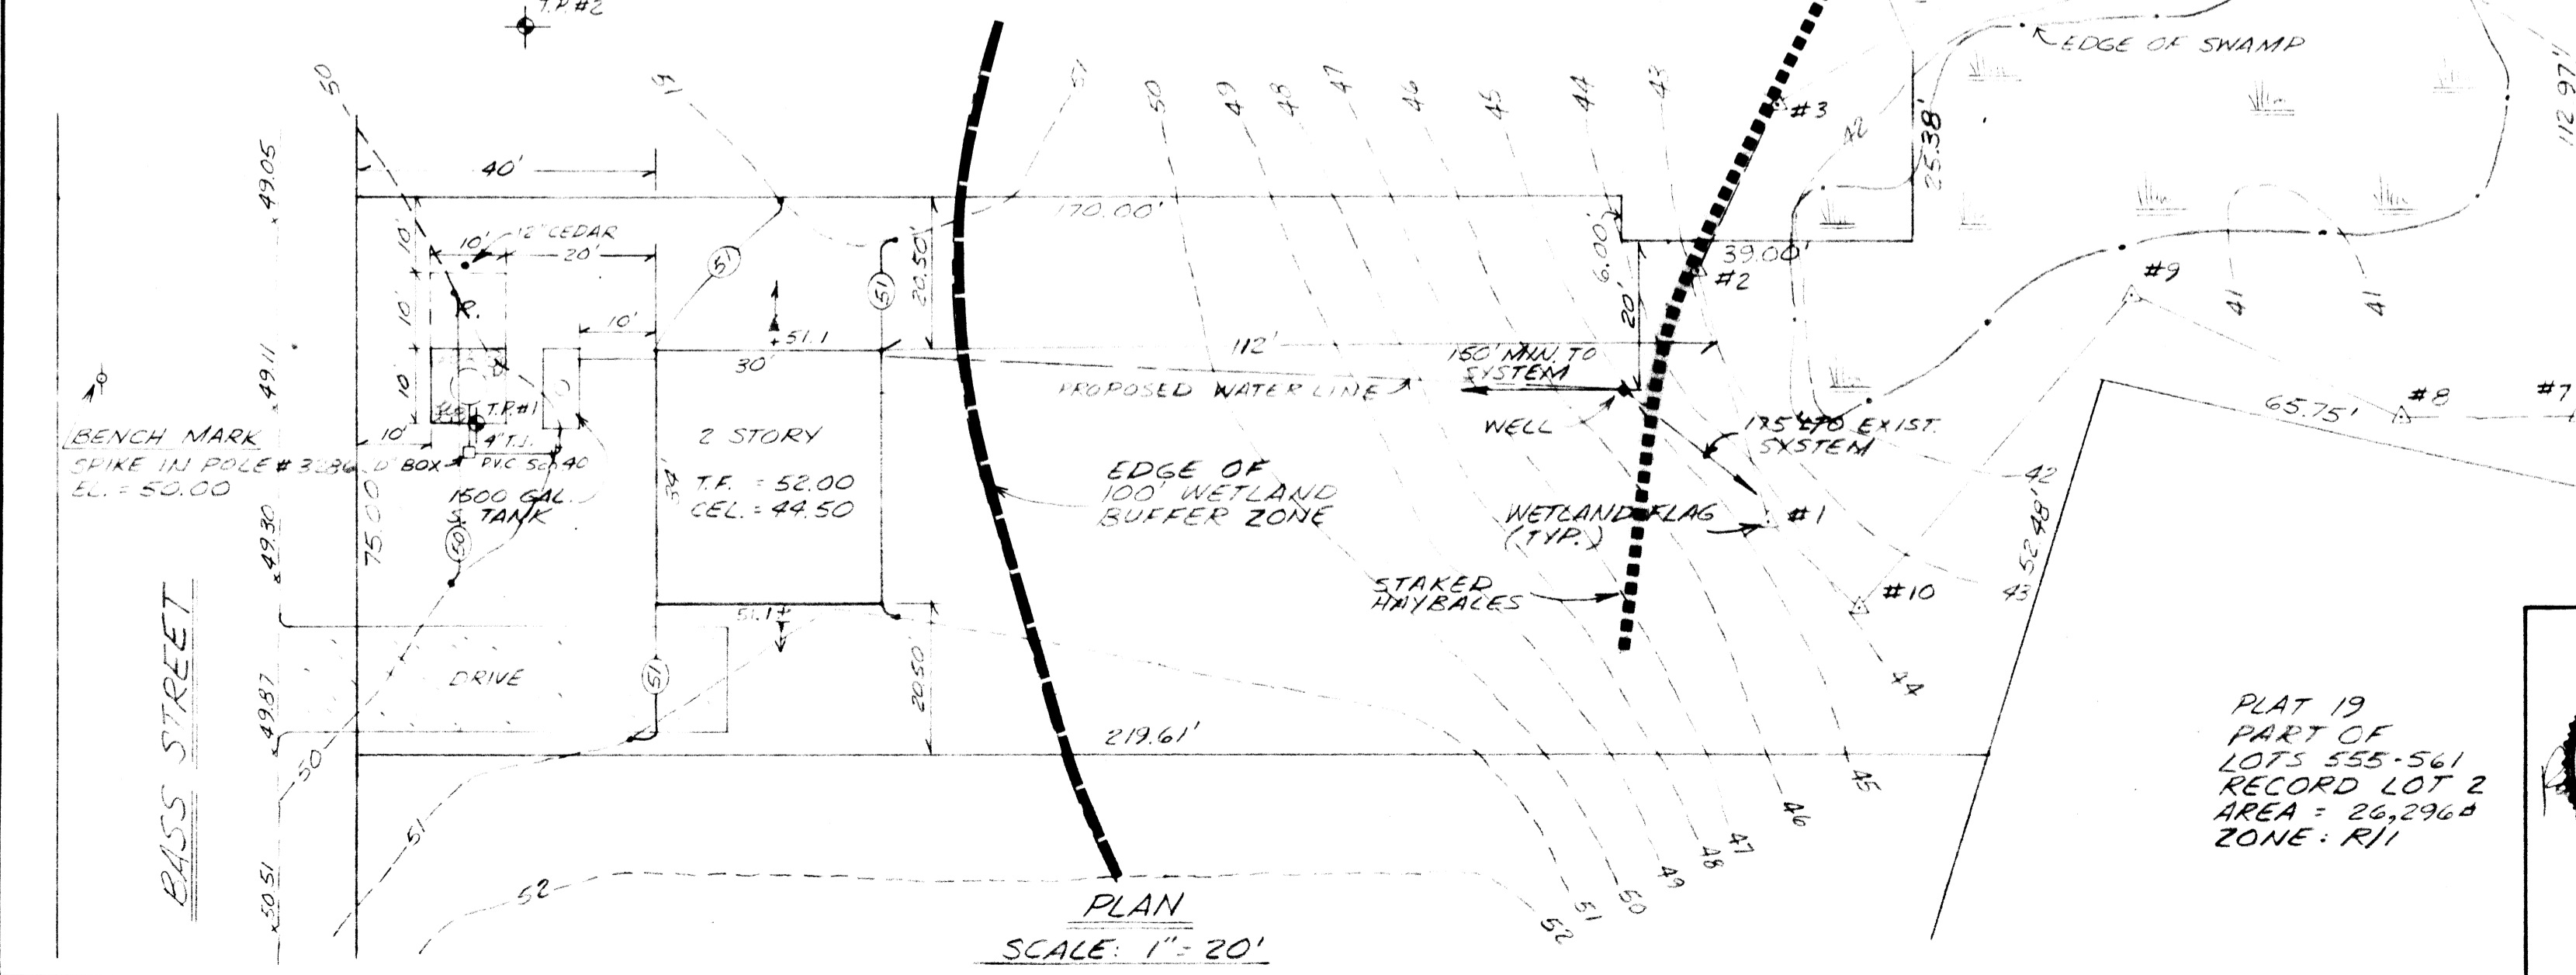

PLAN
SCALE: 1"=20'

DESIGN DATA
DAILY SEWAGE FLOW
3 BEDROOMS x 110 G.P.D.
x 150% = 495 GALS.
SEPTIC TANK REQUIREMENTS
USE 1500 GAL.
LEACHING AREA REQUIREMENTS
USE TOP 1/2 DRY WELLS 10' SQ. W/
24" DIA STONE BELOW.
SIDEWALL: 4' x 10' x 408' = 250 G.
BOTTOM: 10' x 10' x 100' = 100 G.
TOTAL = 350 G.

NOTE
The cellar floor elevation shown has been suggested as a minimum based upon observed groundwater conditions. Since groundwater levels fluctuate annually, no warranty of a dry cellar is expressed or implied.

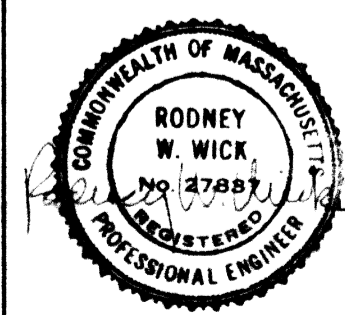

SEWAGE DISPOSAL SYSTEM
RICHARD L. LUNDGREN
BASS STREET and KRISTEN DRIVE
SEEKONK, MASSACHUSETTS

CAPUTO AND WICK LTD.
1150 PAWTUCKET AVE.
RUMFORD, R.I. 02916
401-434-8880
DATE: 8/3/92
SHEET: 1 OF 1

69-276

PLAT 19
PART OF
LOTS 555-561
RECORD LOT 2
AREA = 26,296 sq
ZONE: R11