

REGISTRY USE ONLY

I, CLYDE LAGERQUIST, CLERK OF THE TOWN OF SEEKONK HEREBY CERTIFY THAT THIS PLAN WAS PREPARED IN CONFORMANCE WITH THE RULES AND REGULATIONS OF THE REGISTER OF DEEDS.

DATE: _____

APPROVAL UNDER SUBDIVISION CONTROL LAW REQUIRED

TOWN OF SEEKONK PLANNING BOARD

DATE: _____

APPROVAL OF THESE PLANS IS GRANTED SUBJECT TO A COVENANT BETWEEN METRIC CORPORATION AND THE TOWN OF SEEKONK PLANNING BOARD.

DATED: _____ TO BE RECORDED HEREWITH

I, CLYDE LAGERQUIST, CLERK OF THE TOWN OF SEEKONK HEREBY CERTIFY THAT NOTICE OF APPROVAL OF THESE PLANS WAS RECEIVED FROM THE PLANNING BOARD AND THAT NO NOTICE OF APPEAL WAS RECEIVED FOR THE NEXT TWENTY DAYS FOLLOWING SUCH NOTICE AND RECORDING AT THIS OFFICE.

DATE: _____

CLERK, TOWN OF SEEKONK

LOCUS MAP

SCALE: 1"=2000'


"BRIGHAM FARM"
DEFINITIVE SUBDIVISION OF LAND IN
SEEKONK, MA.

SCALE: 1"=40' 25' MAR. 27, 1989

FREEMAN ENGINEERING COMPANY
A DIVISION OF
HAYWARD-BOYNTON & WILLIAMS, INC.
LAND SURVEYORS & CIVIL ENGINEERS
178 NO. MAIN ST., ATTLEBORO, MASS.

OWNER: BRIGHAM REALTY TRUST
SUBDIVIDER: METRIC CORPORATION
45 BOYLSTON STREET BROOKLINE, MA. 02146

INDEX SHEET FILE NO. A4491 F 6

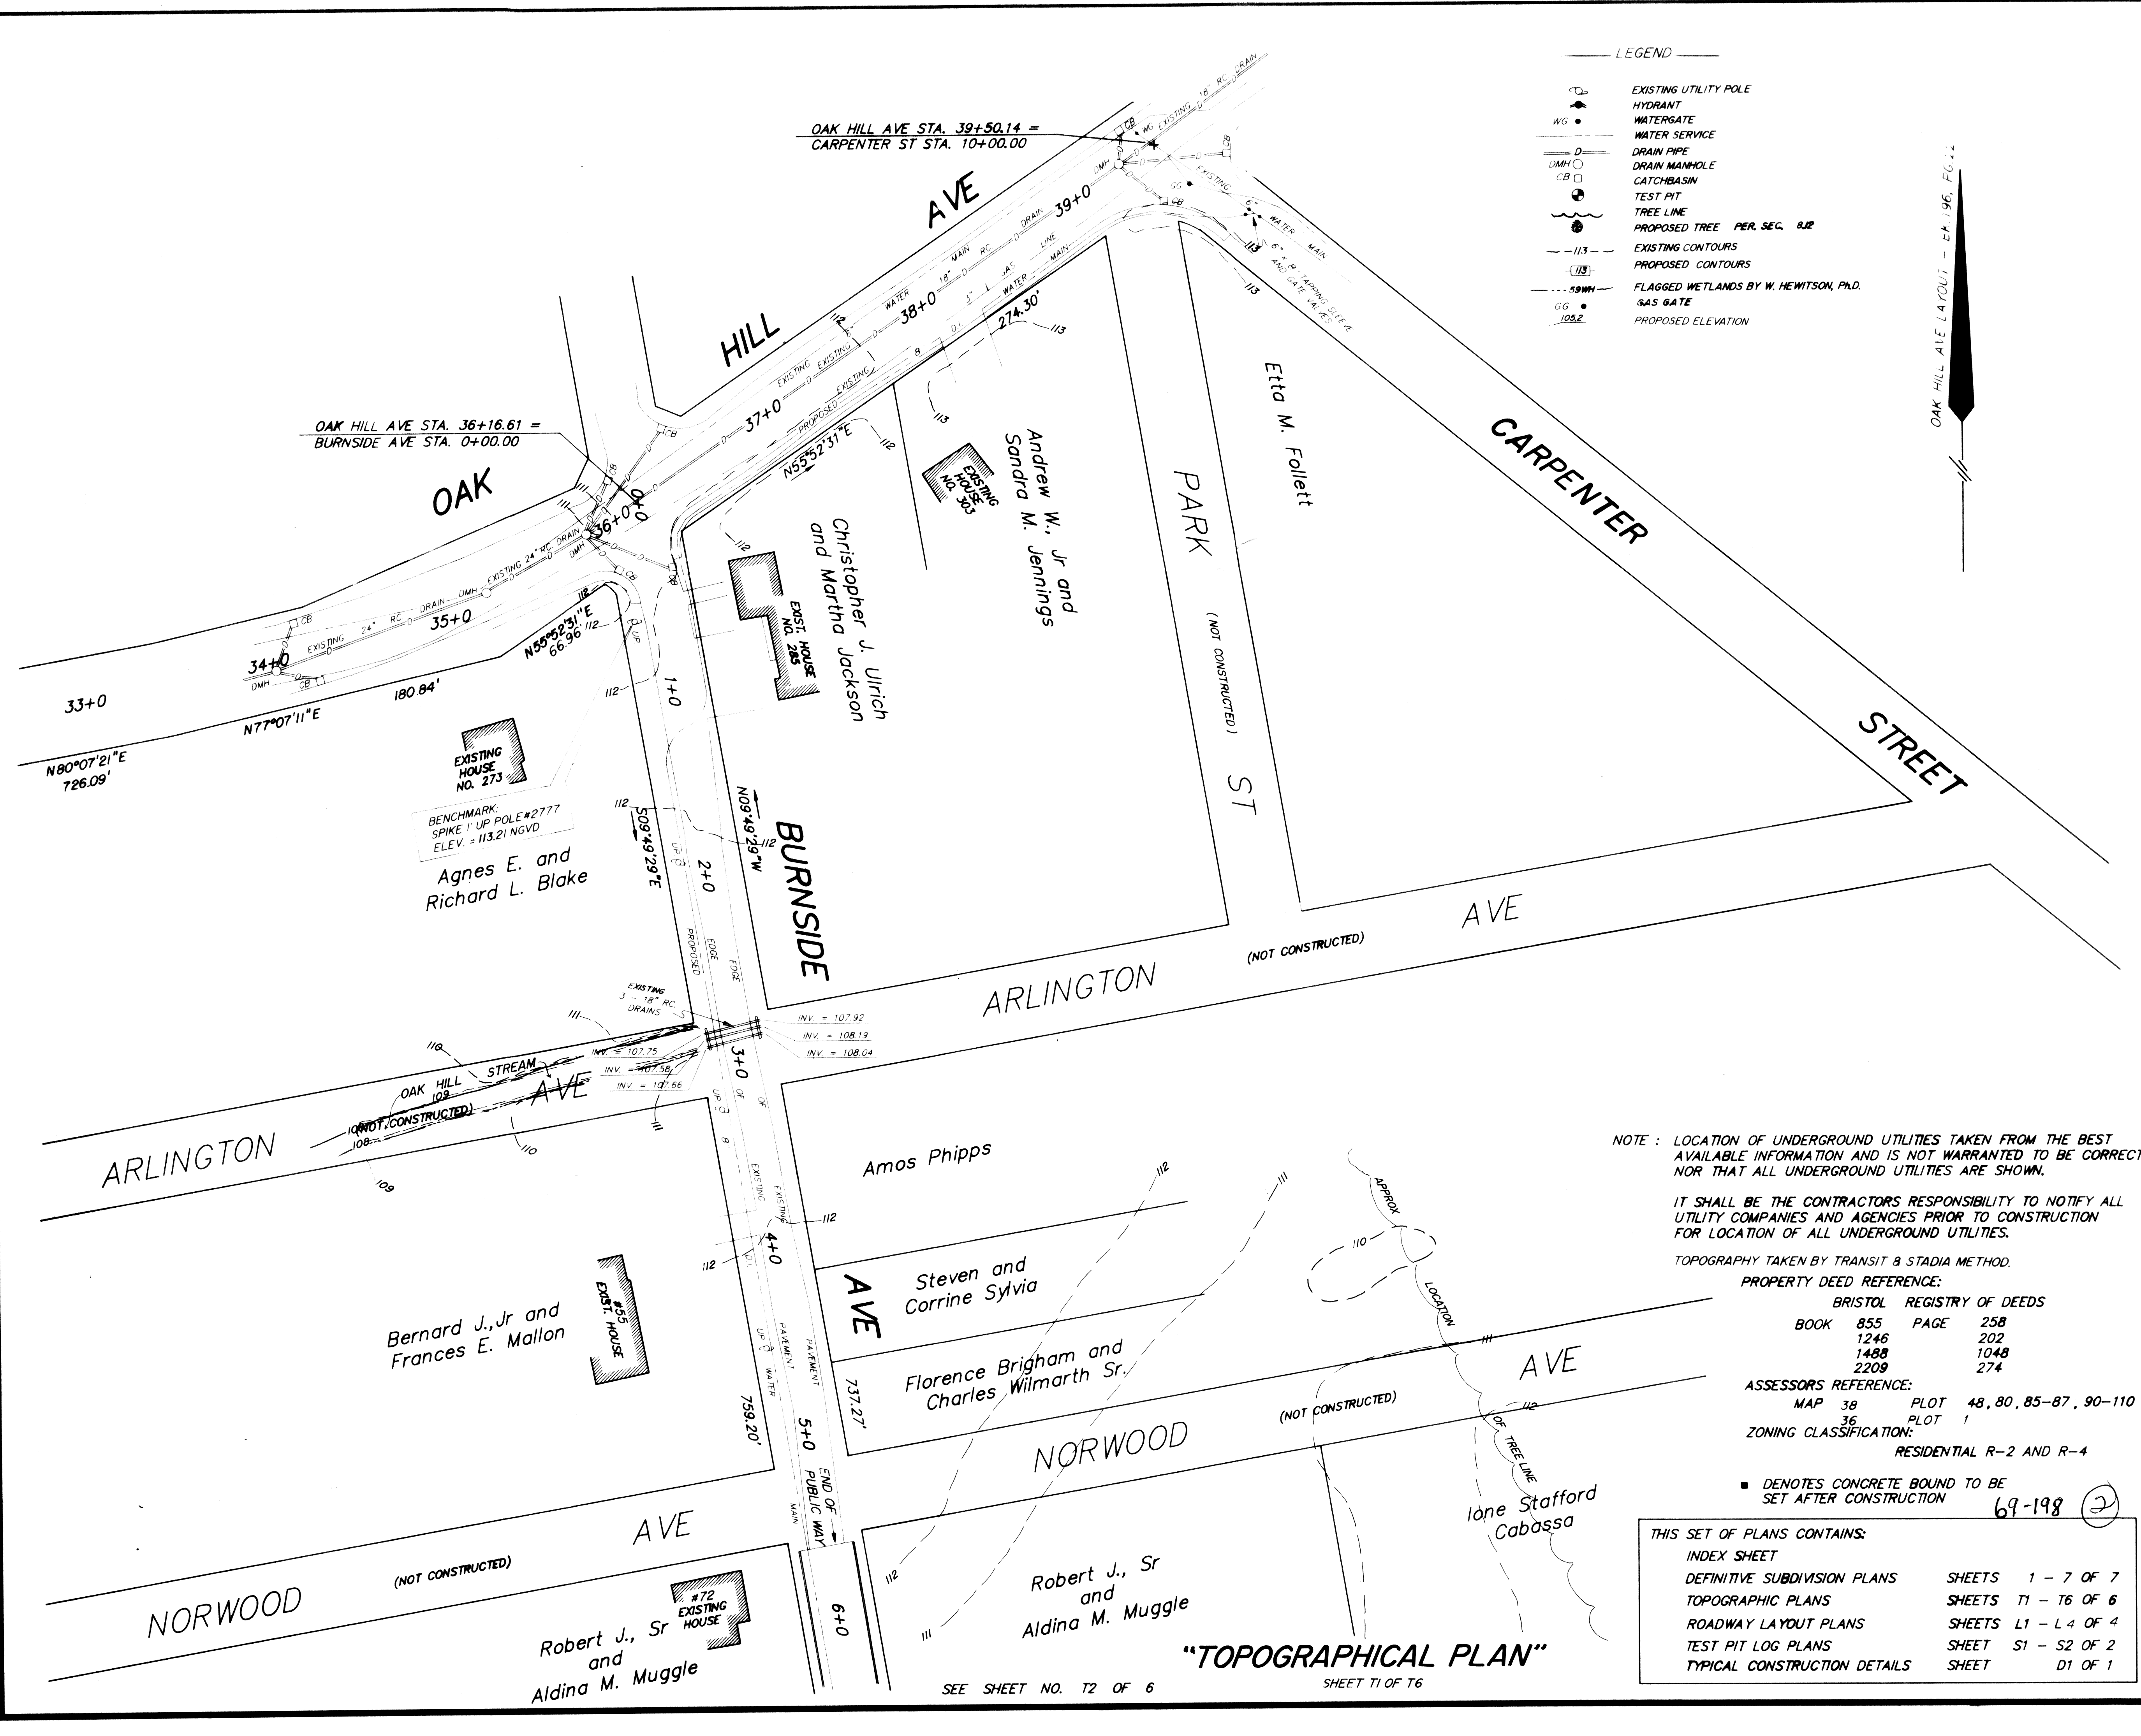

APPROVAL UNDER SUBDIVISION CONTROL LAW REQUIRED

TOWN OF SEEKONK PLANNING BOARD

DATE: _____

APPROVAL OF THESE PLANS IS GRANTED SUBJECT TO A COVENANT BETWEEN METRIC CORPORATION AND THE TOWN OF SEEKONK PLANNING BOARD.

DATED: _____ TO BE RECORDED HEREWITH

I, CLYDE LAGERQUIST, CLERK OF THE TOWN OF SEEKONK HEREBY CERTIFY THAT NOTICE OF APPROVAL OF THESE PLANS WAS RECEIVED FROM THE PLANNING BOARD AND THAT NO NOTICE OF APPEAL WAS RECEIVED FOR THE NEXT TWENTY DAYS FOLLOWING SUCH NOTICE AND RECORDING AT THIS OFFICE.

DATE: _____

CLERK, TOWN OF SEEKONK

LOCUS MAP

SCALE: 1"=2000'


"BRIGHAM FARM"
DEFINITIVE SUBDIVISION OF LAND IN
SEEKONK, MA.

SCALE: 1"=40' 25' MAR. 27, 1989

FREEMAN ENGINEERING COMPANY
A DIVISION OF
HAYWARD-BOYNTON & WILLIAMS, INC.
LAND SURVEYORS & CIVIL ENGINEERS
178 NO. MAIN ST., ATTLEBORO, MASS.

OWNER: BRIGHAM REALTY TRUST
SUBDIVIDER: METRIC CORPORATION
45 BOYLSTON STREET BROOKLINE, MA. 02146

INDEX SHEET FILE NO. A4491 F 6

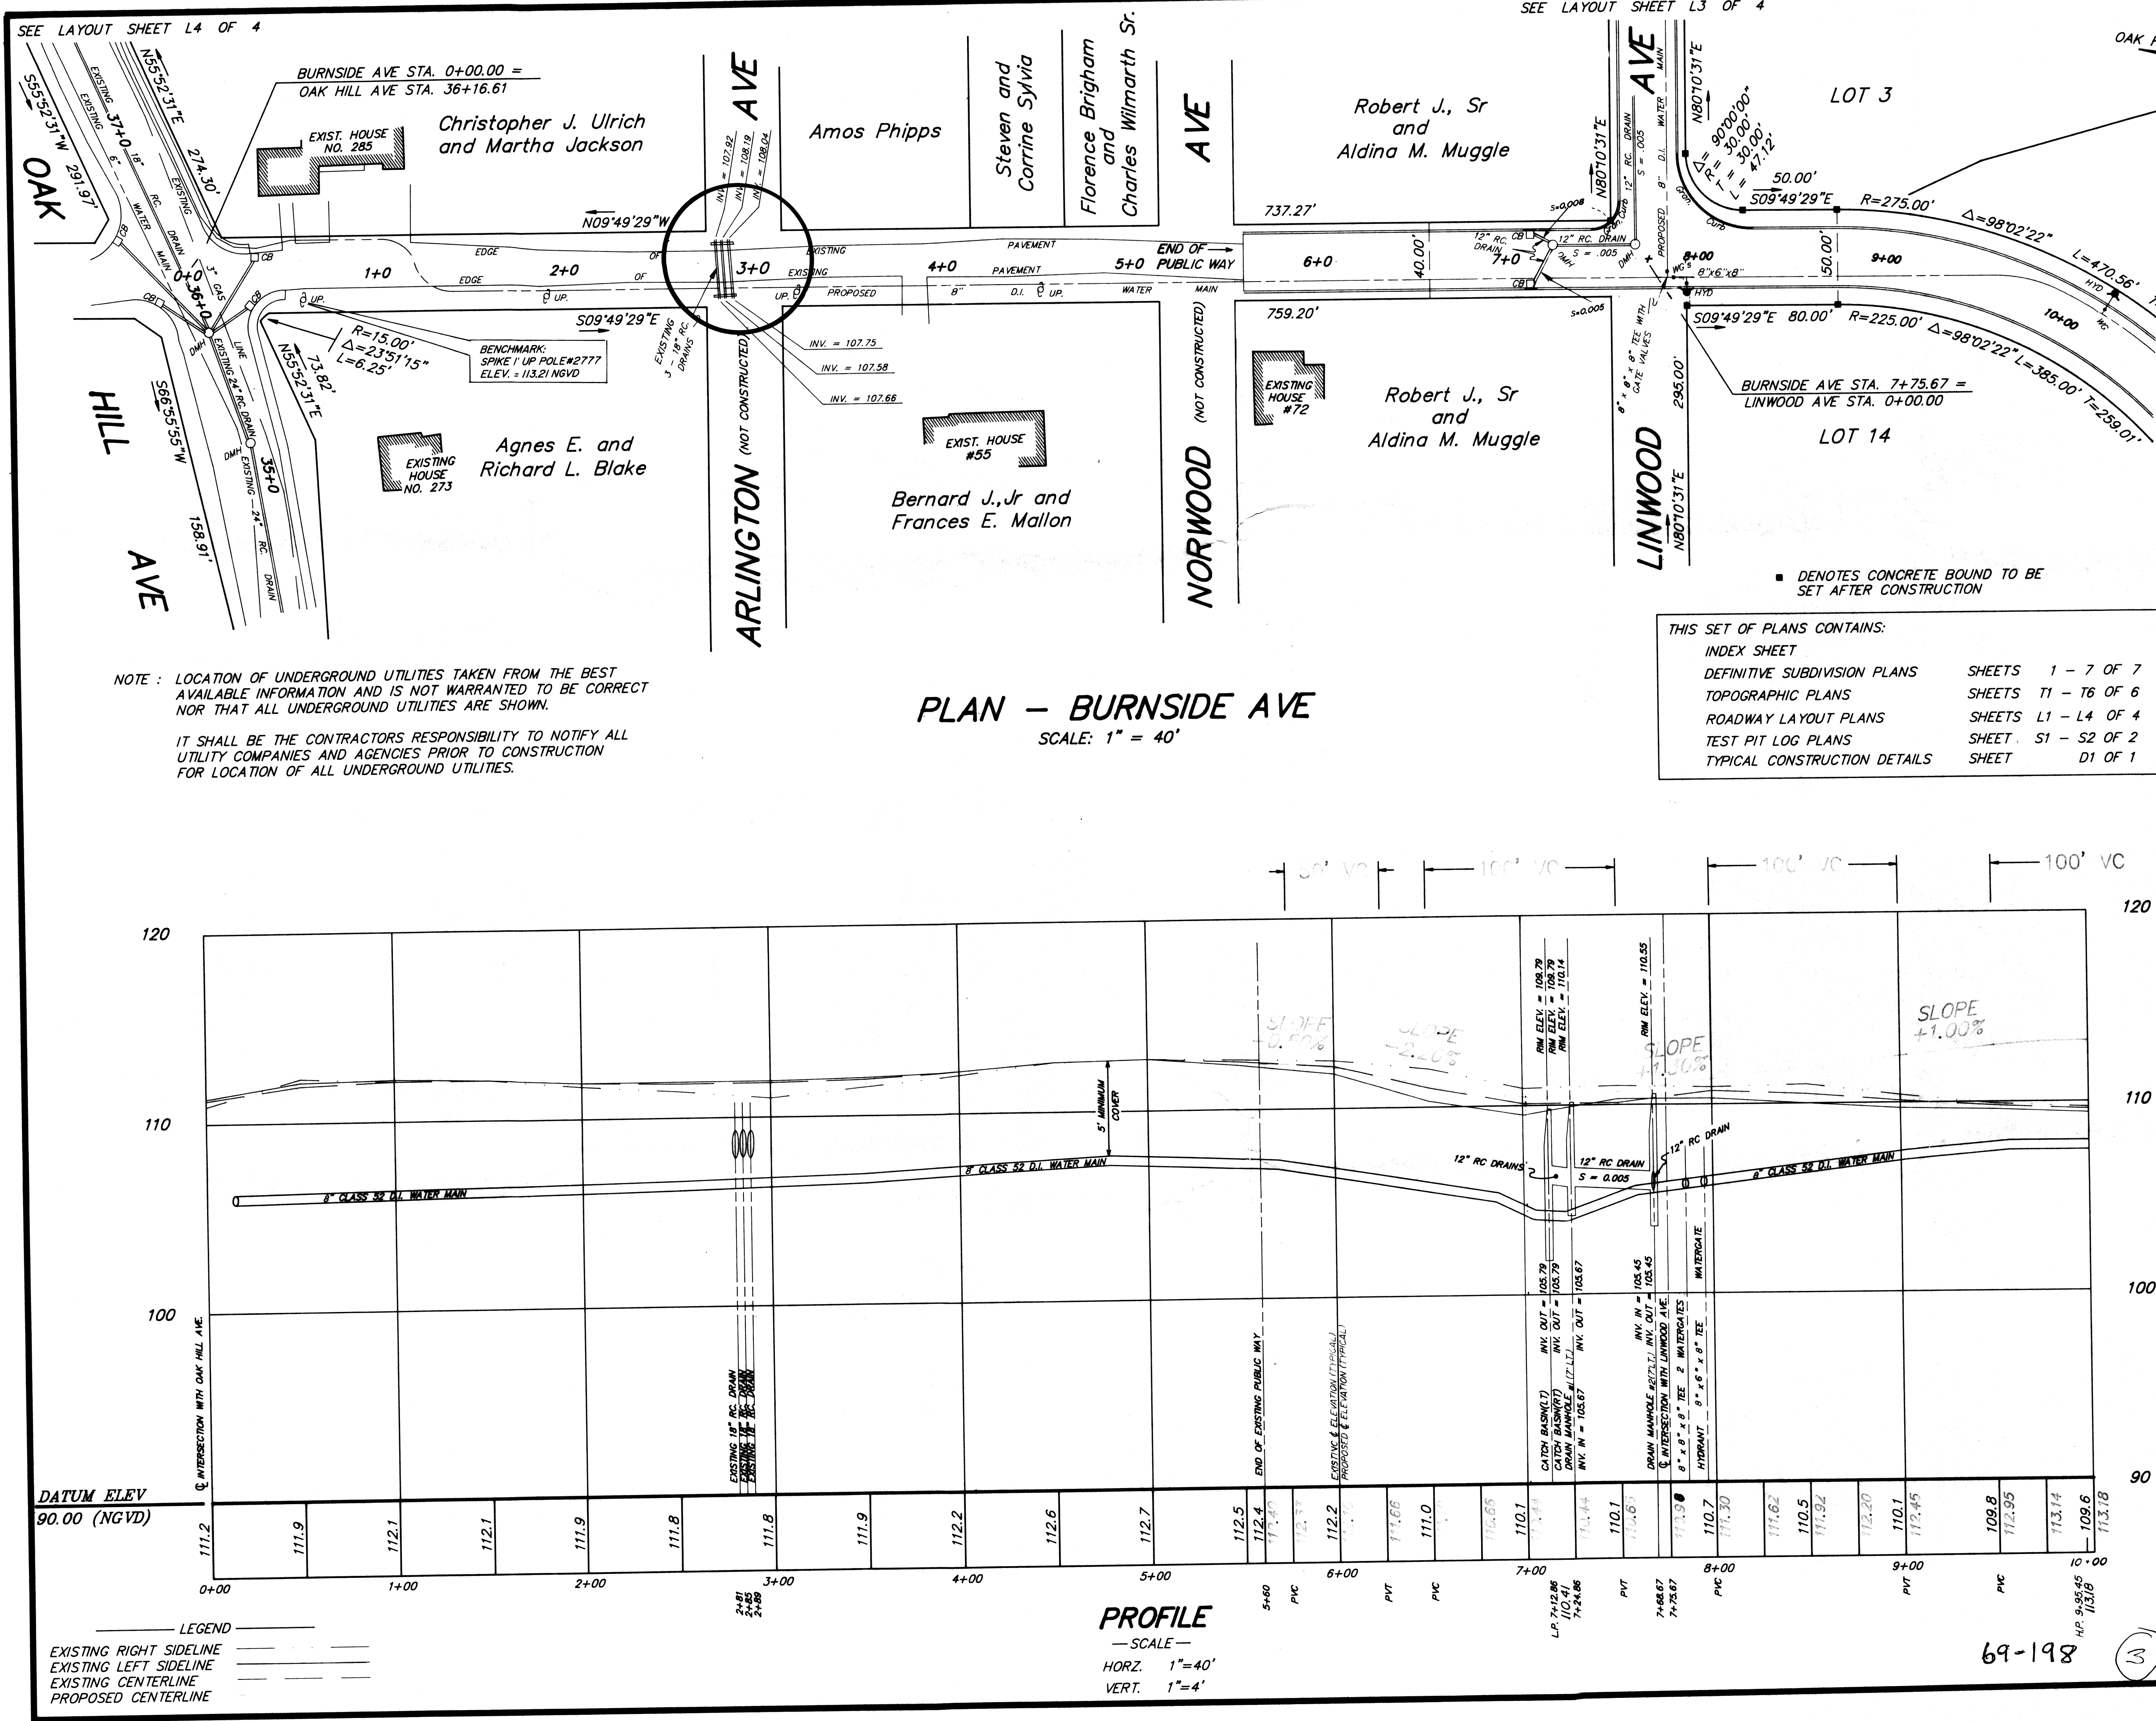

APPROVAL UNDER SUBDIVISION CONTROL LAW REQUIRED

TOWN OF SEEKONK PLANNING BOARD

DATE: _____

APPROVAL OF THESE PLANS IS GRANTED SUBJECT TO A COVENANT BETWEEN METRIC CORPORATION AND THE TOWN OF SEEKONK PLANNING BOARD.

DATED: _____ TO BE RECORDED HEREWITH

I, CLYDE LAGERQUIST, CLERK OF THE TOWN OF SEEKONK HEREBY CERTIFY THAT NOTICE OF APPROVAL OF THESE PLANS WAS RECEIVED FROM THE PLANNING BOARD AND THAT NO NOTICE OF APPEAL WAS RECEIVED FOR THE NEXT TWENTY DAYS FOLLOWING SUCH NOTICE AND RECORDING AT THIS OFFICE.

DATE: _____

CLERK, TOWN OF SEEKONK

LOCUS MAP

SCALE: 1"=2000'

"BRIGHAM FARM"
DEFINITIVE SUBDIVISION OF LAND IN
SEEKONK, MA.

SCALE: 1"=40' 25' MAR. 27, 1989

FREEMAN ENGINEERING COMPANY
A DIVISION OF
HAYWARD-BOYNTON & WILLIAMS, INC.
LAND SURVEYORS & CIVIL ENGINEERS
178 NO. MAIN ST., ATTLEBORO, MASS.

OWNER: BRIGHAM REALTY TRUST
SUBDIVIDER: METRIC CORPORATION
45 BOYLSTON STREET BROOKLINE, MA. 02146

LAYOUT SHEET L1 OF 4 FILE NO. A4491 F 6