
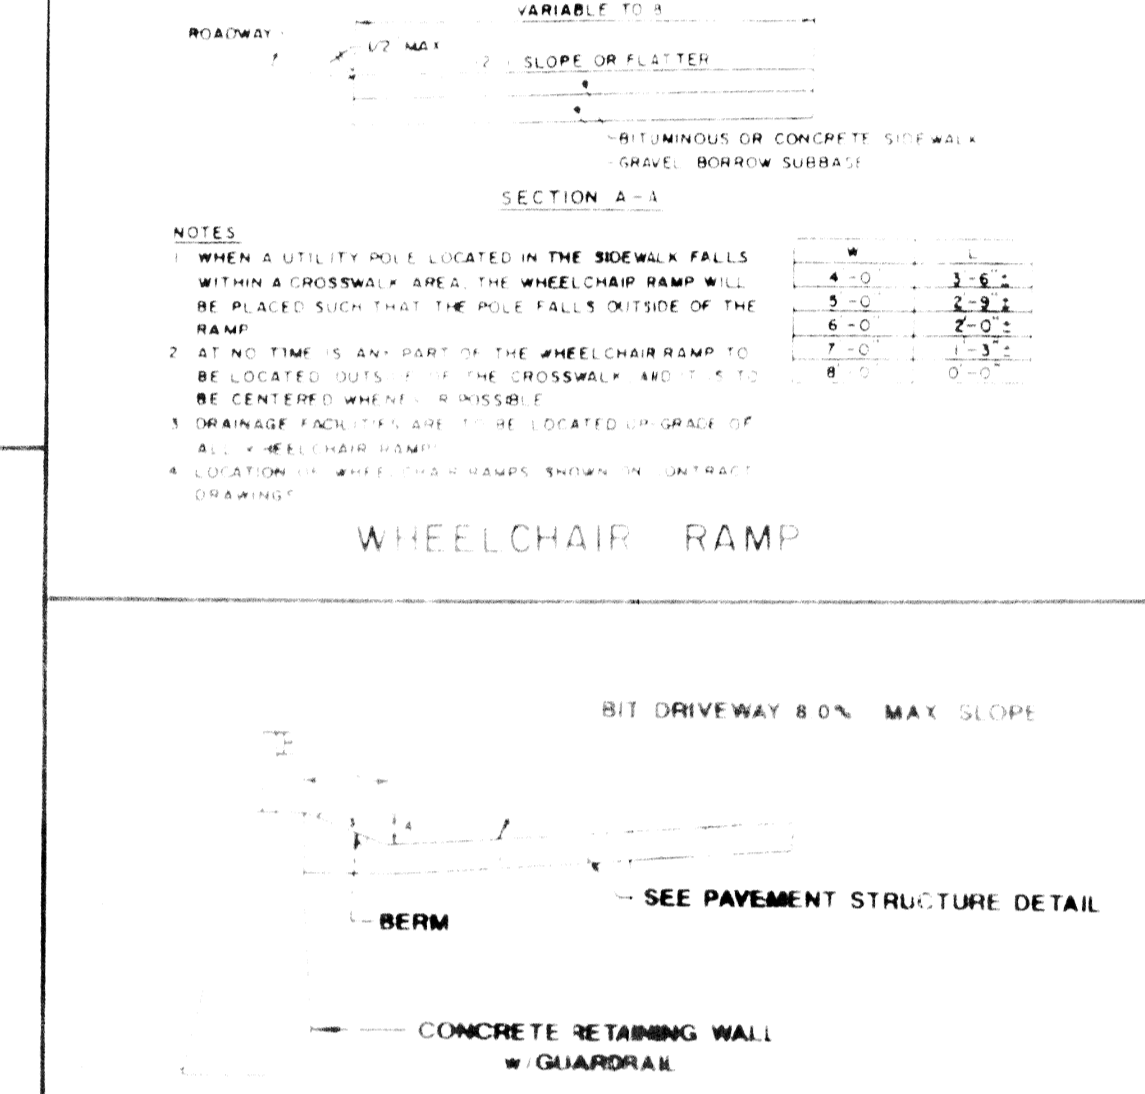
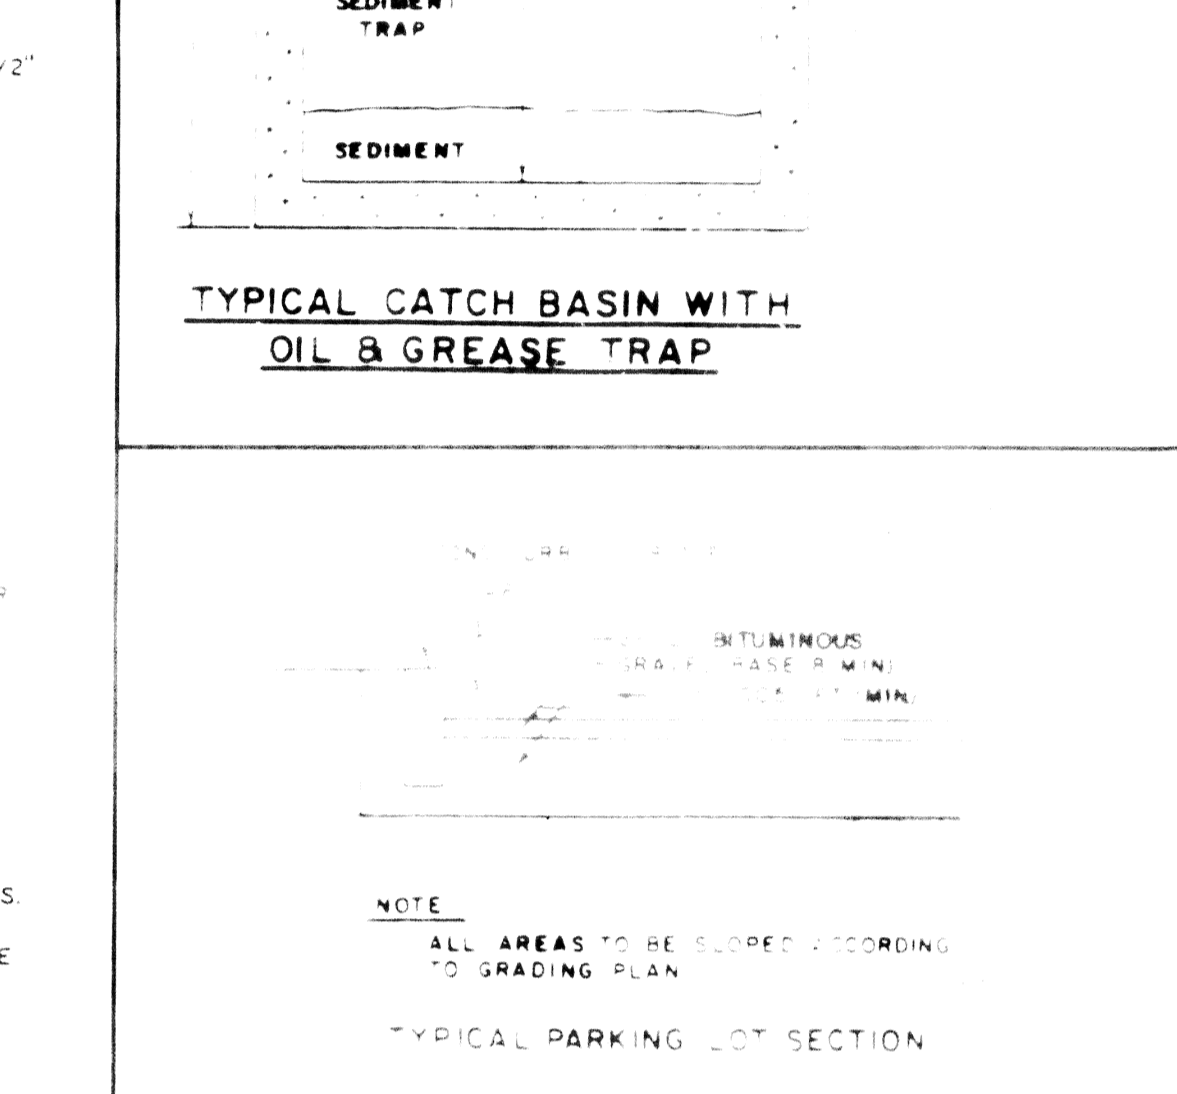
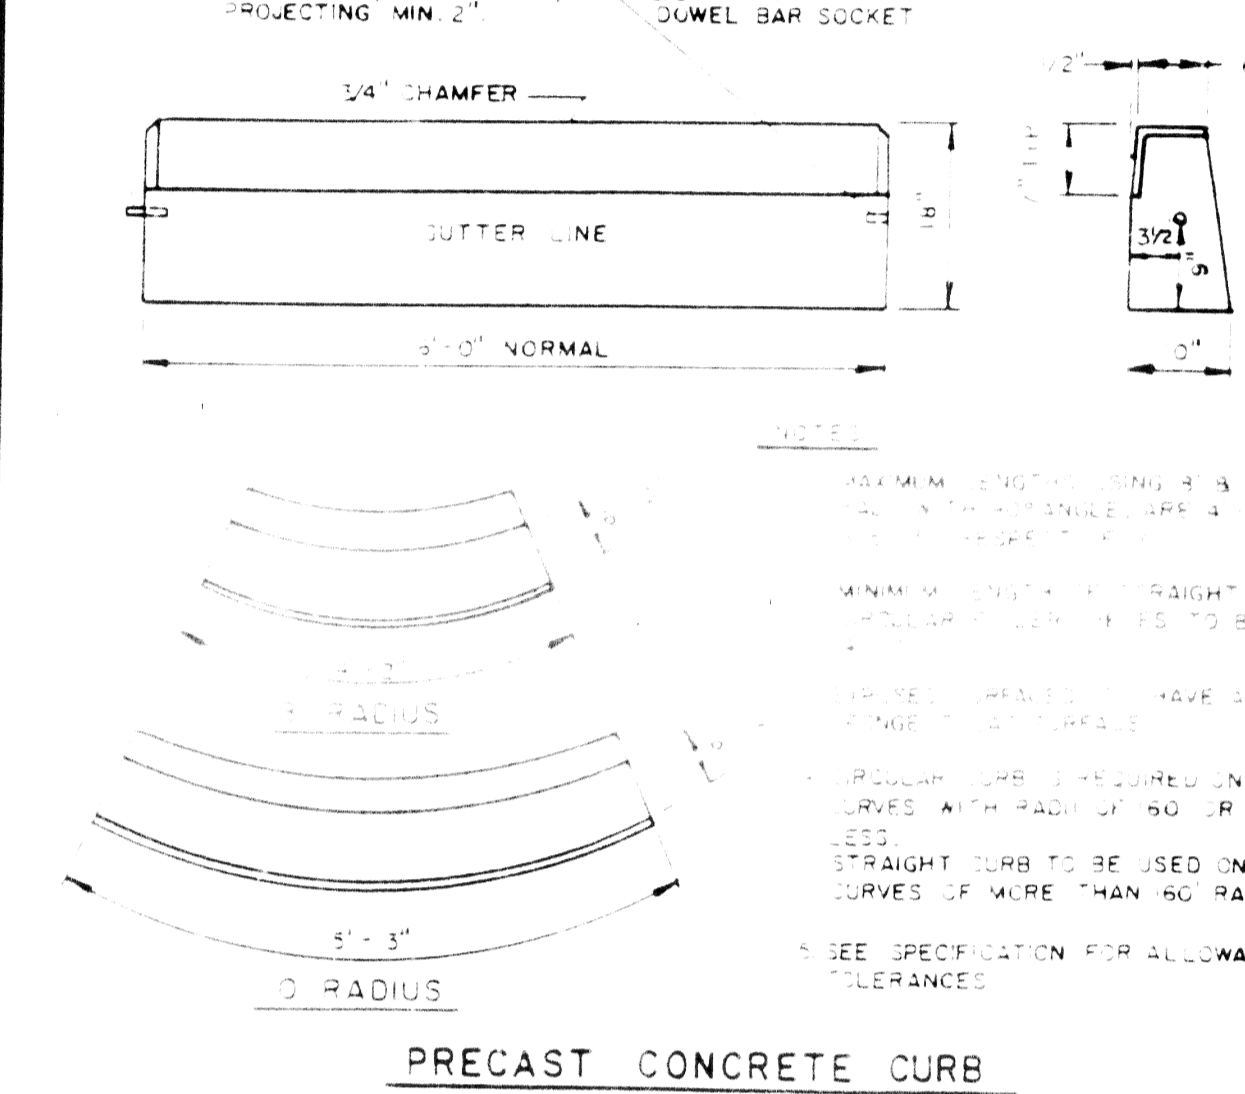
 
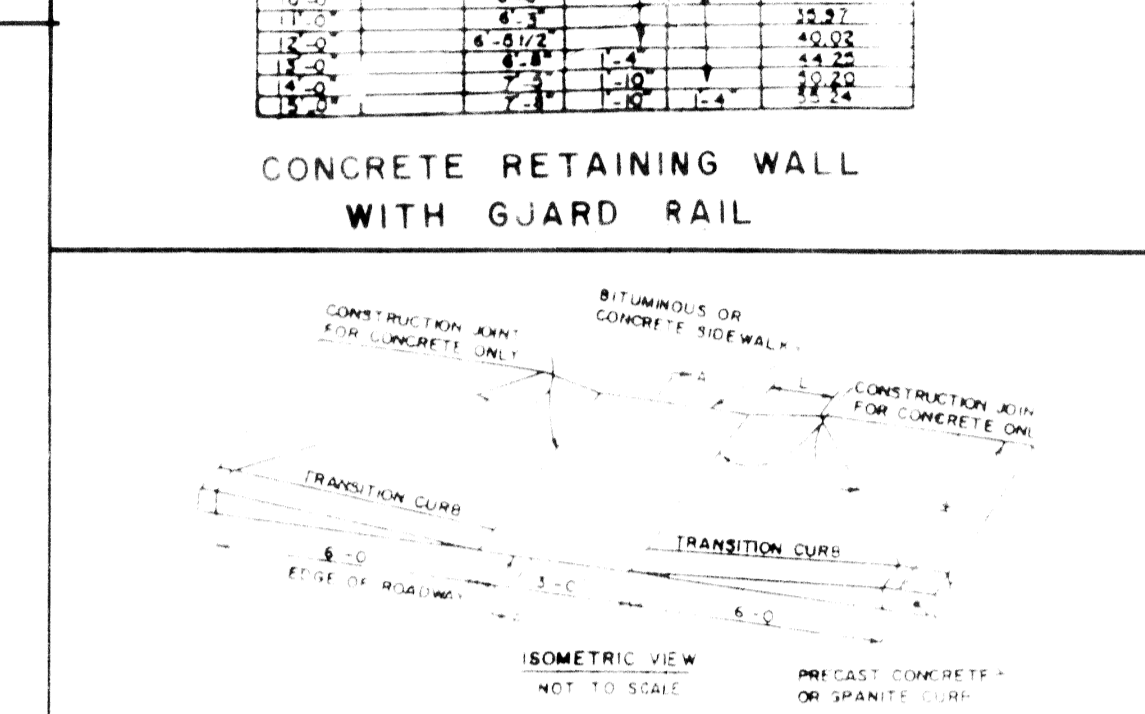




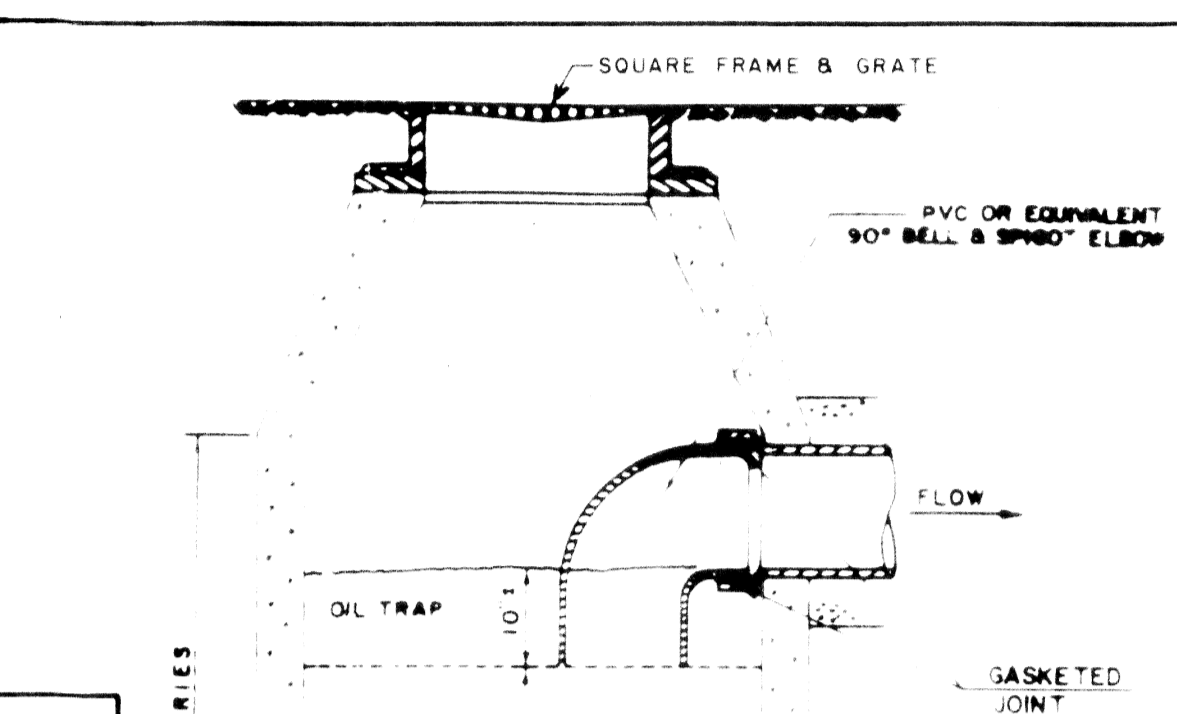





DETAIL SHEET FOR
SEEKONK AUTO CARE CENTER
SITUATED ON
COMMERCE WAY, SEEKONK, MA.

NO.	REVISION	BY	DATE

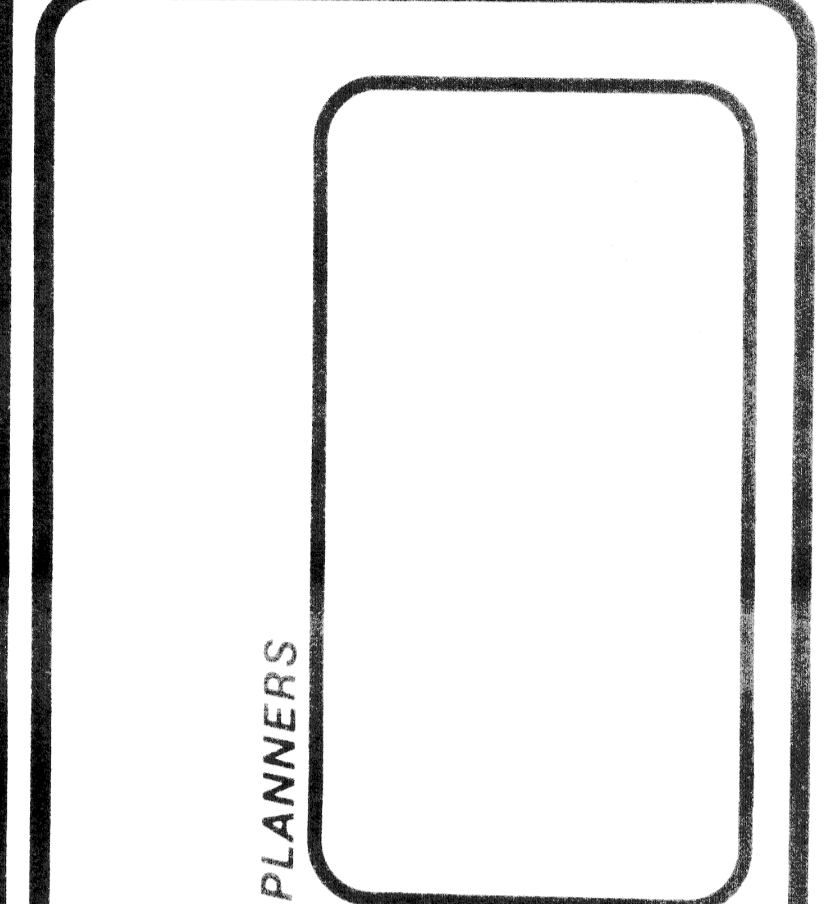

300 METRO CENTER BOULEVARD
WARWICK, RI 02887
TEL. 401-273-6000


JOB NO. 3437	DRAWN BY BDF
DRWG. NO. 3567-2	CHECKED
SCALE NONE	APPROVED
SHEET 4	DATE MAY 19, 1989
OF 5 SHEETS	69-192

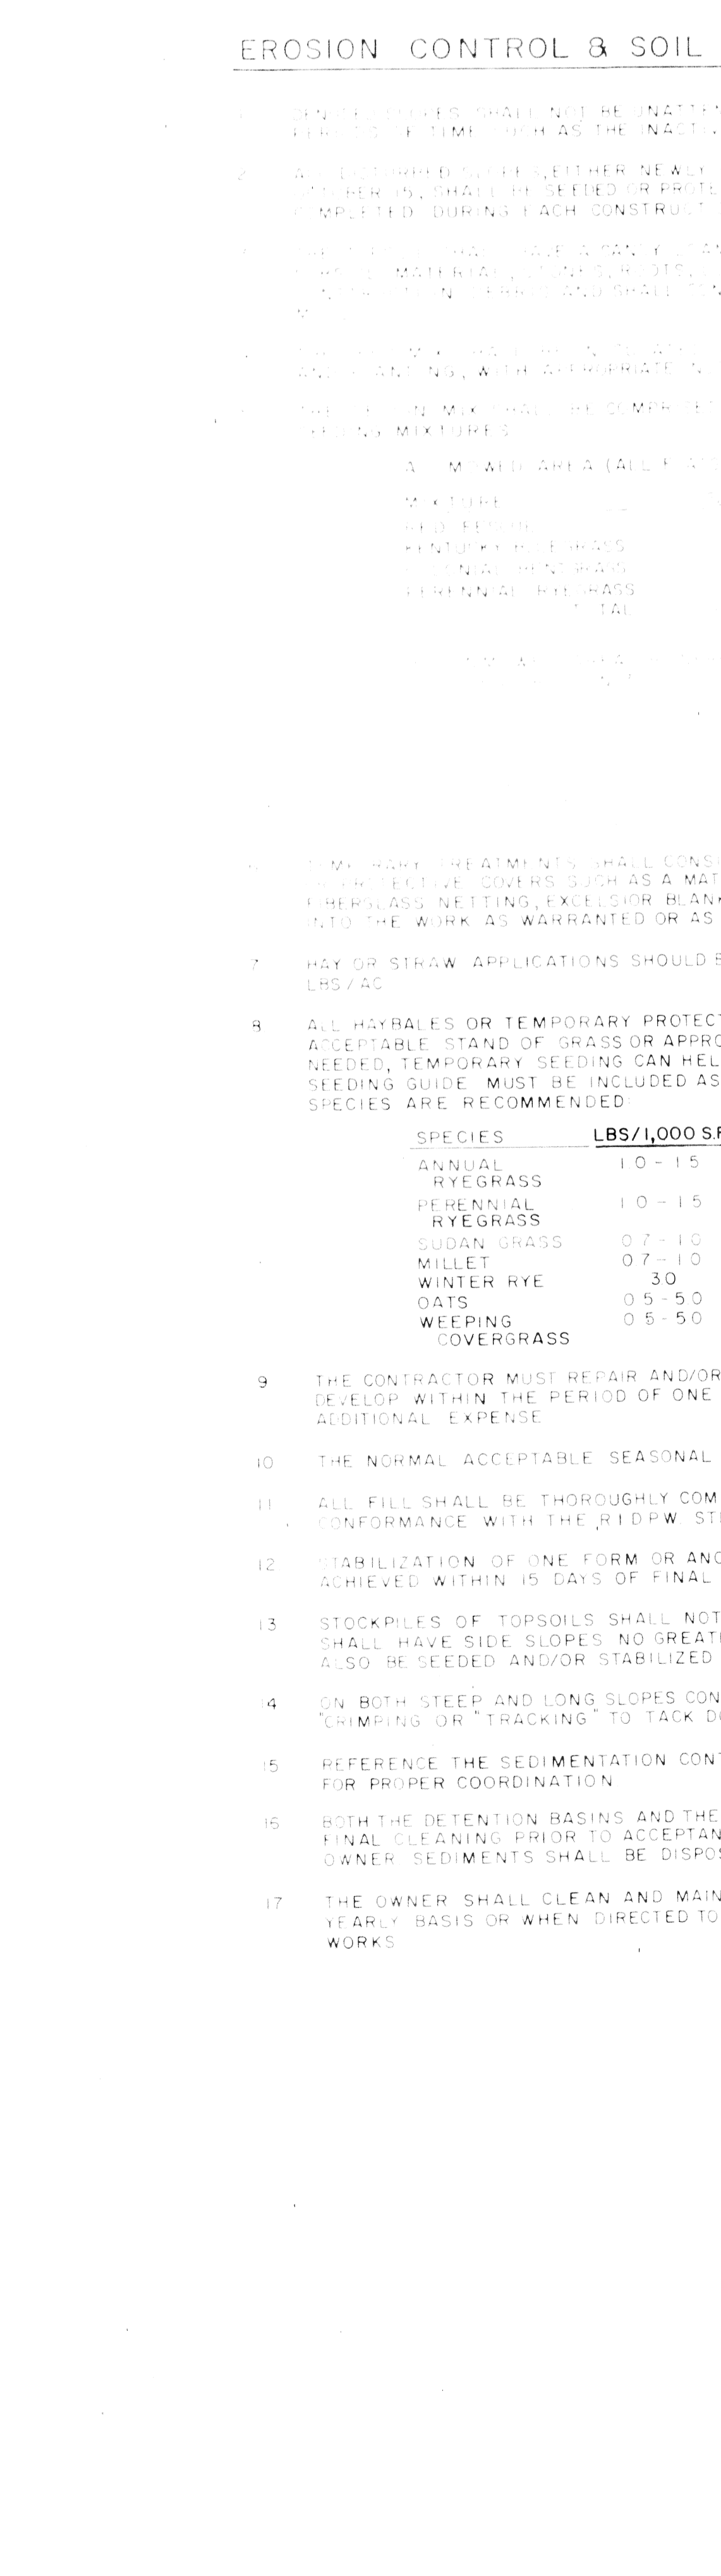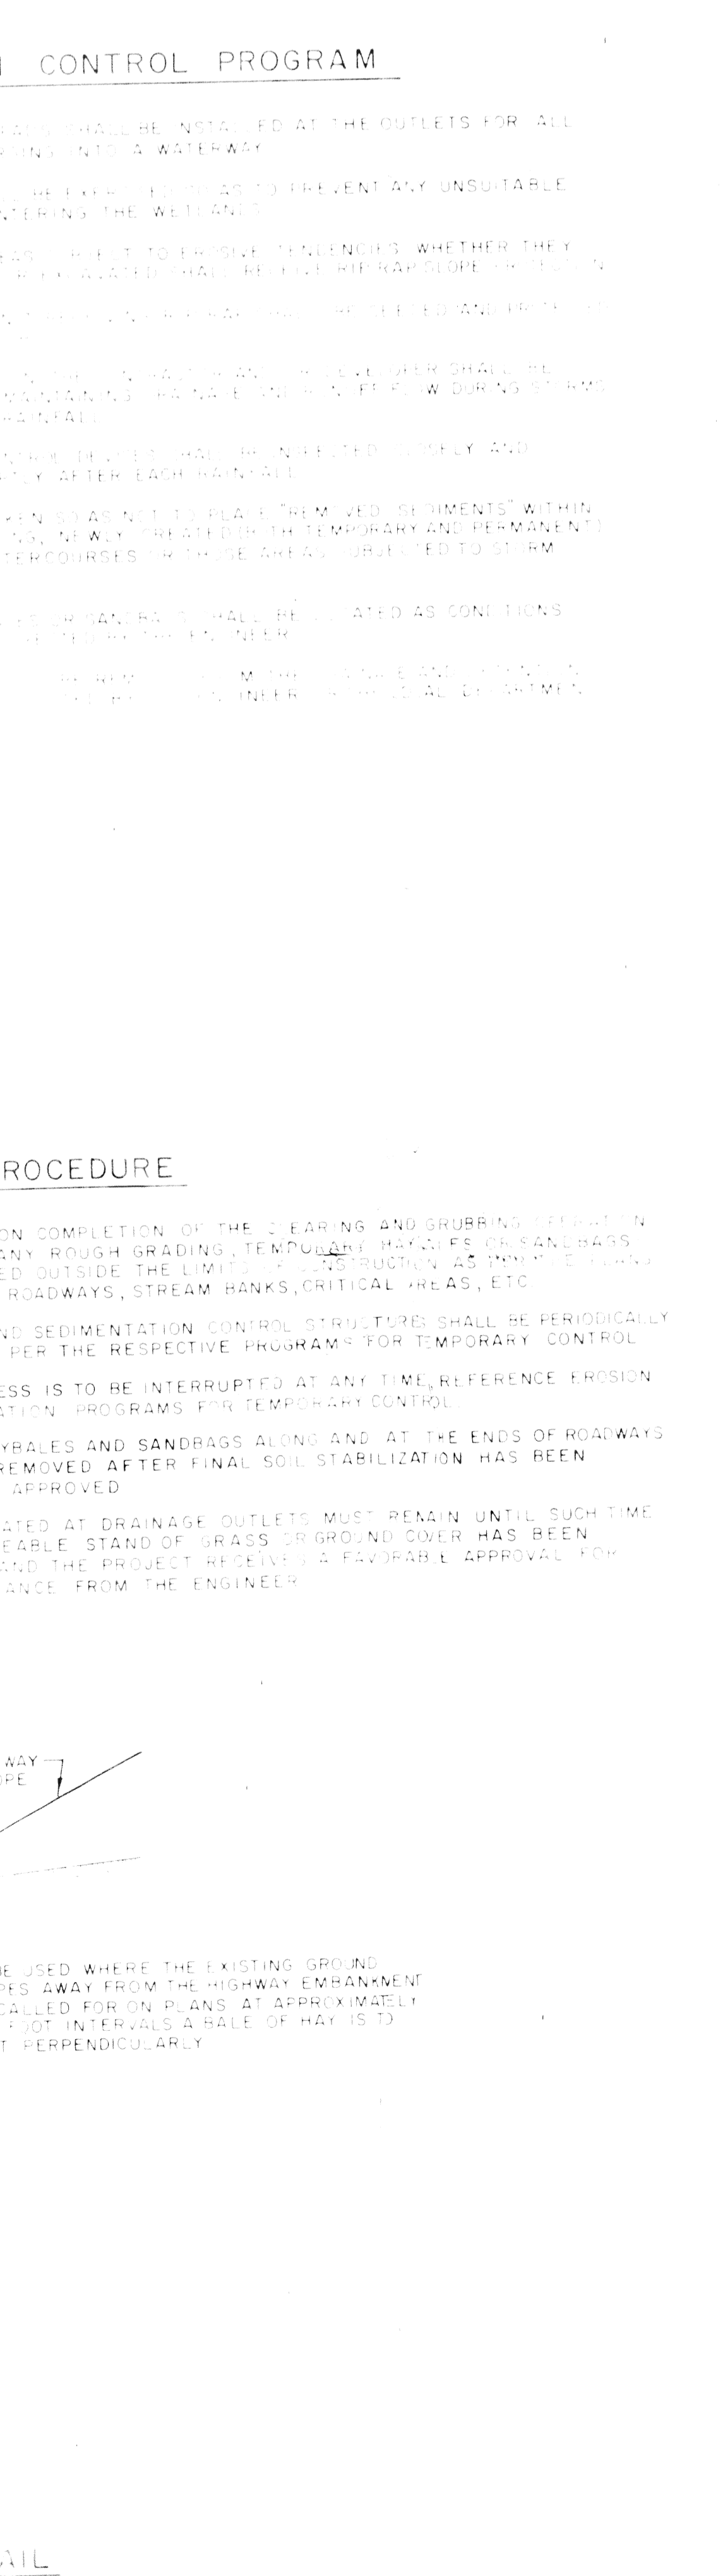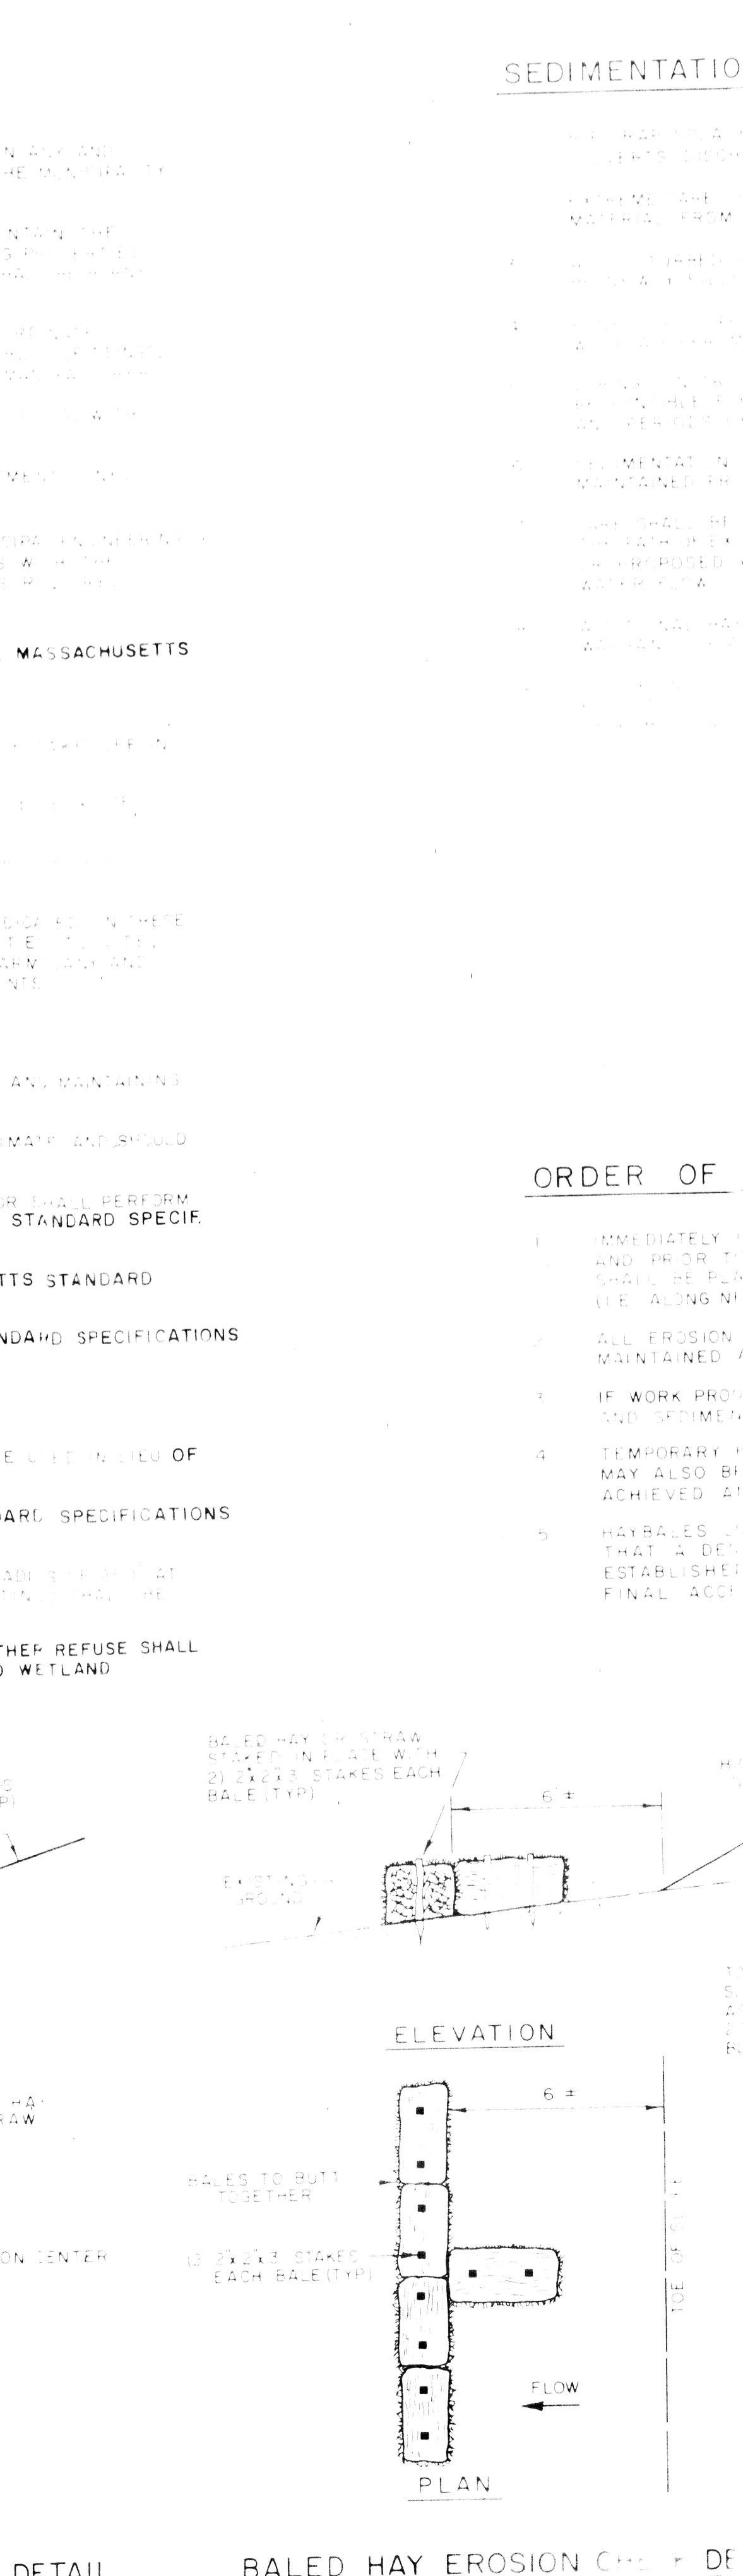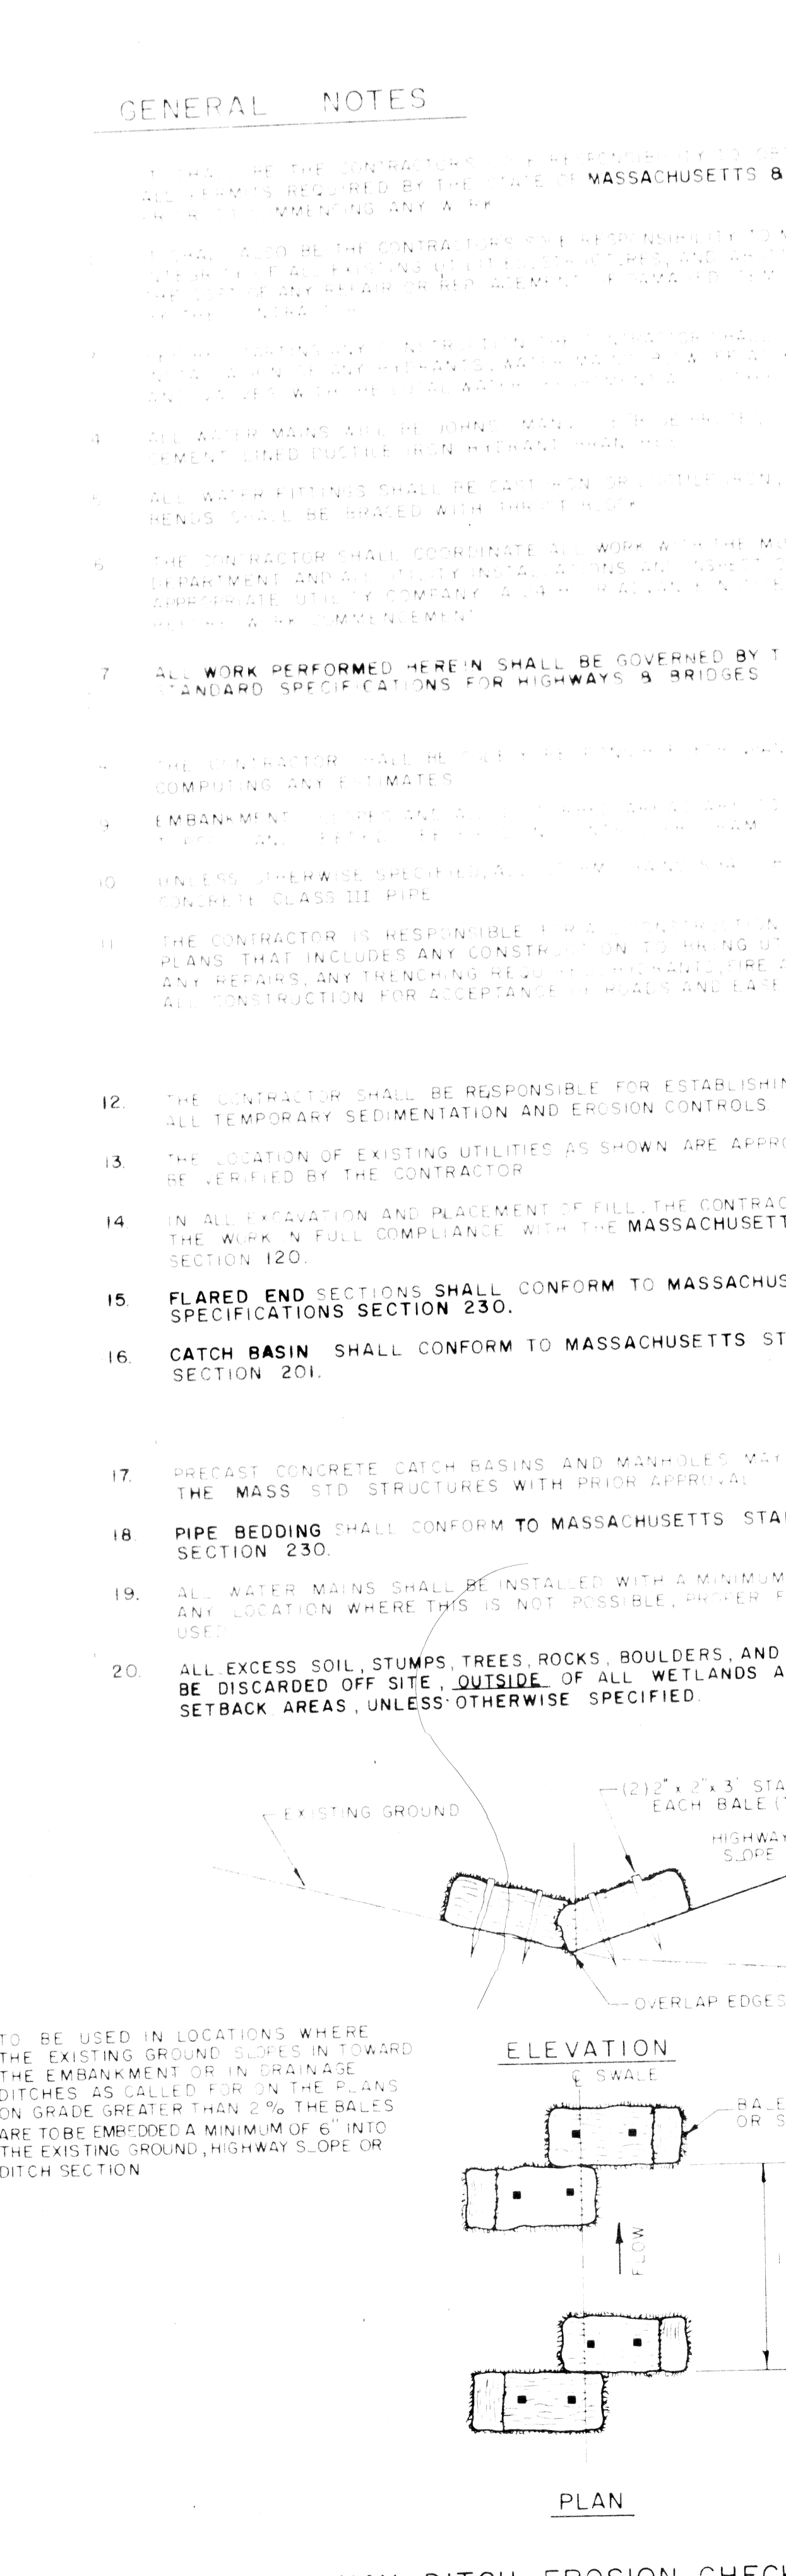

SPECIES	LBS/1,000 SF	LBS/AC	SEEDING DATES
RYEGRASS	10-15	40-60	3/1-5/1
PERENNIAL RYEGRASS	10-15	40-60	3/1-5/1
ORCHARD GRASS	5-10	20-40	5/15-8/15
MILLET	0.7-1.0	30-40	5/15-8/15
WINTER RYE	3.0	120	4/15-8/15
OATS	0.5-1.0	20-40	3/1-5/1
WHEAT	0.5-1.0	20-40	5/1-7/1
COVERGRASS			

CONSTRUCTION NOTES FOR
SEEKONK AUTO CARE CENTER
SITUATED ON
COMMERCE WAY, SEEKONK, MA.

NO.	REVISION	BY	DATE

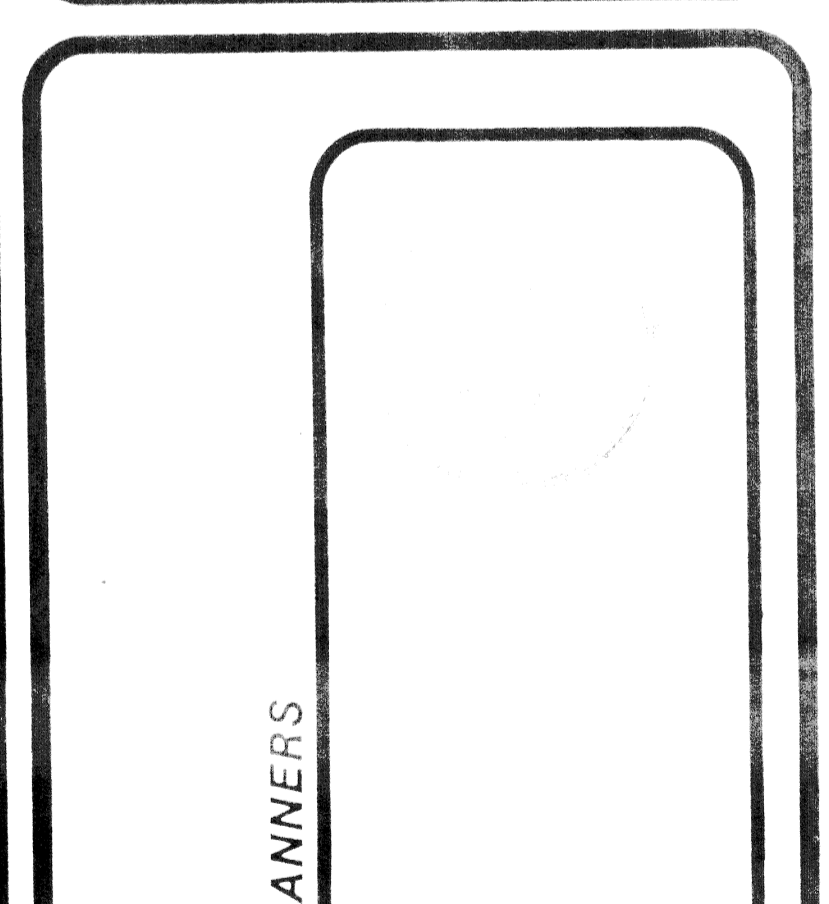

300 METRO CENTER BLVD.
WARWICK, RHODE ISLAND 02887
401-273-6000

JOB NO. 3437	DRAWN BY JDS
DRWG. NO. 3567-3	CHECKED SBG
SCALE NOT TO SCALE	APPROVED SBG
SHEET 5	DATE MAY 18, 1989
OF 5 SHEETS	69-192