



SOIL PROFILE LOGS




CERTIFICATE:
 I HEREBY CERTIFY THAT THE LOCATIONS OF WETLANDS
 INDICATED HEREON WERE OBTAINED BY ACTUAL
 SURVEY METHODS ON THE GROUND AND ARE CORRECT
 TO THE BEST OF MY KNOWLEDGE & BELIEF.

AUG 2, 1998
 LAND SURVEYOR

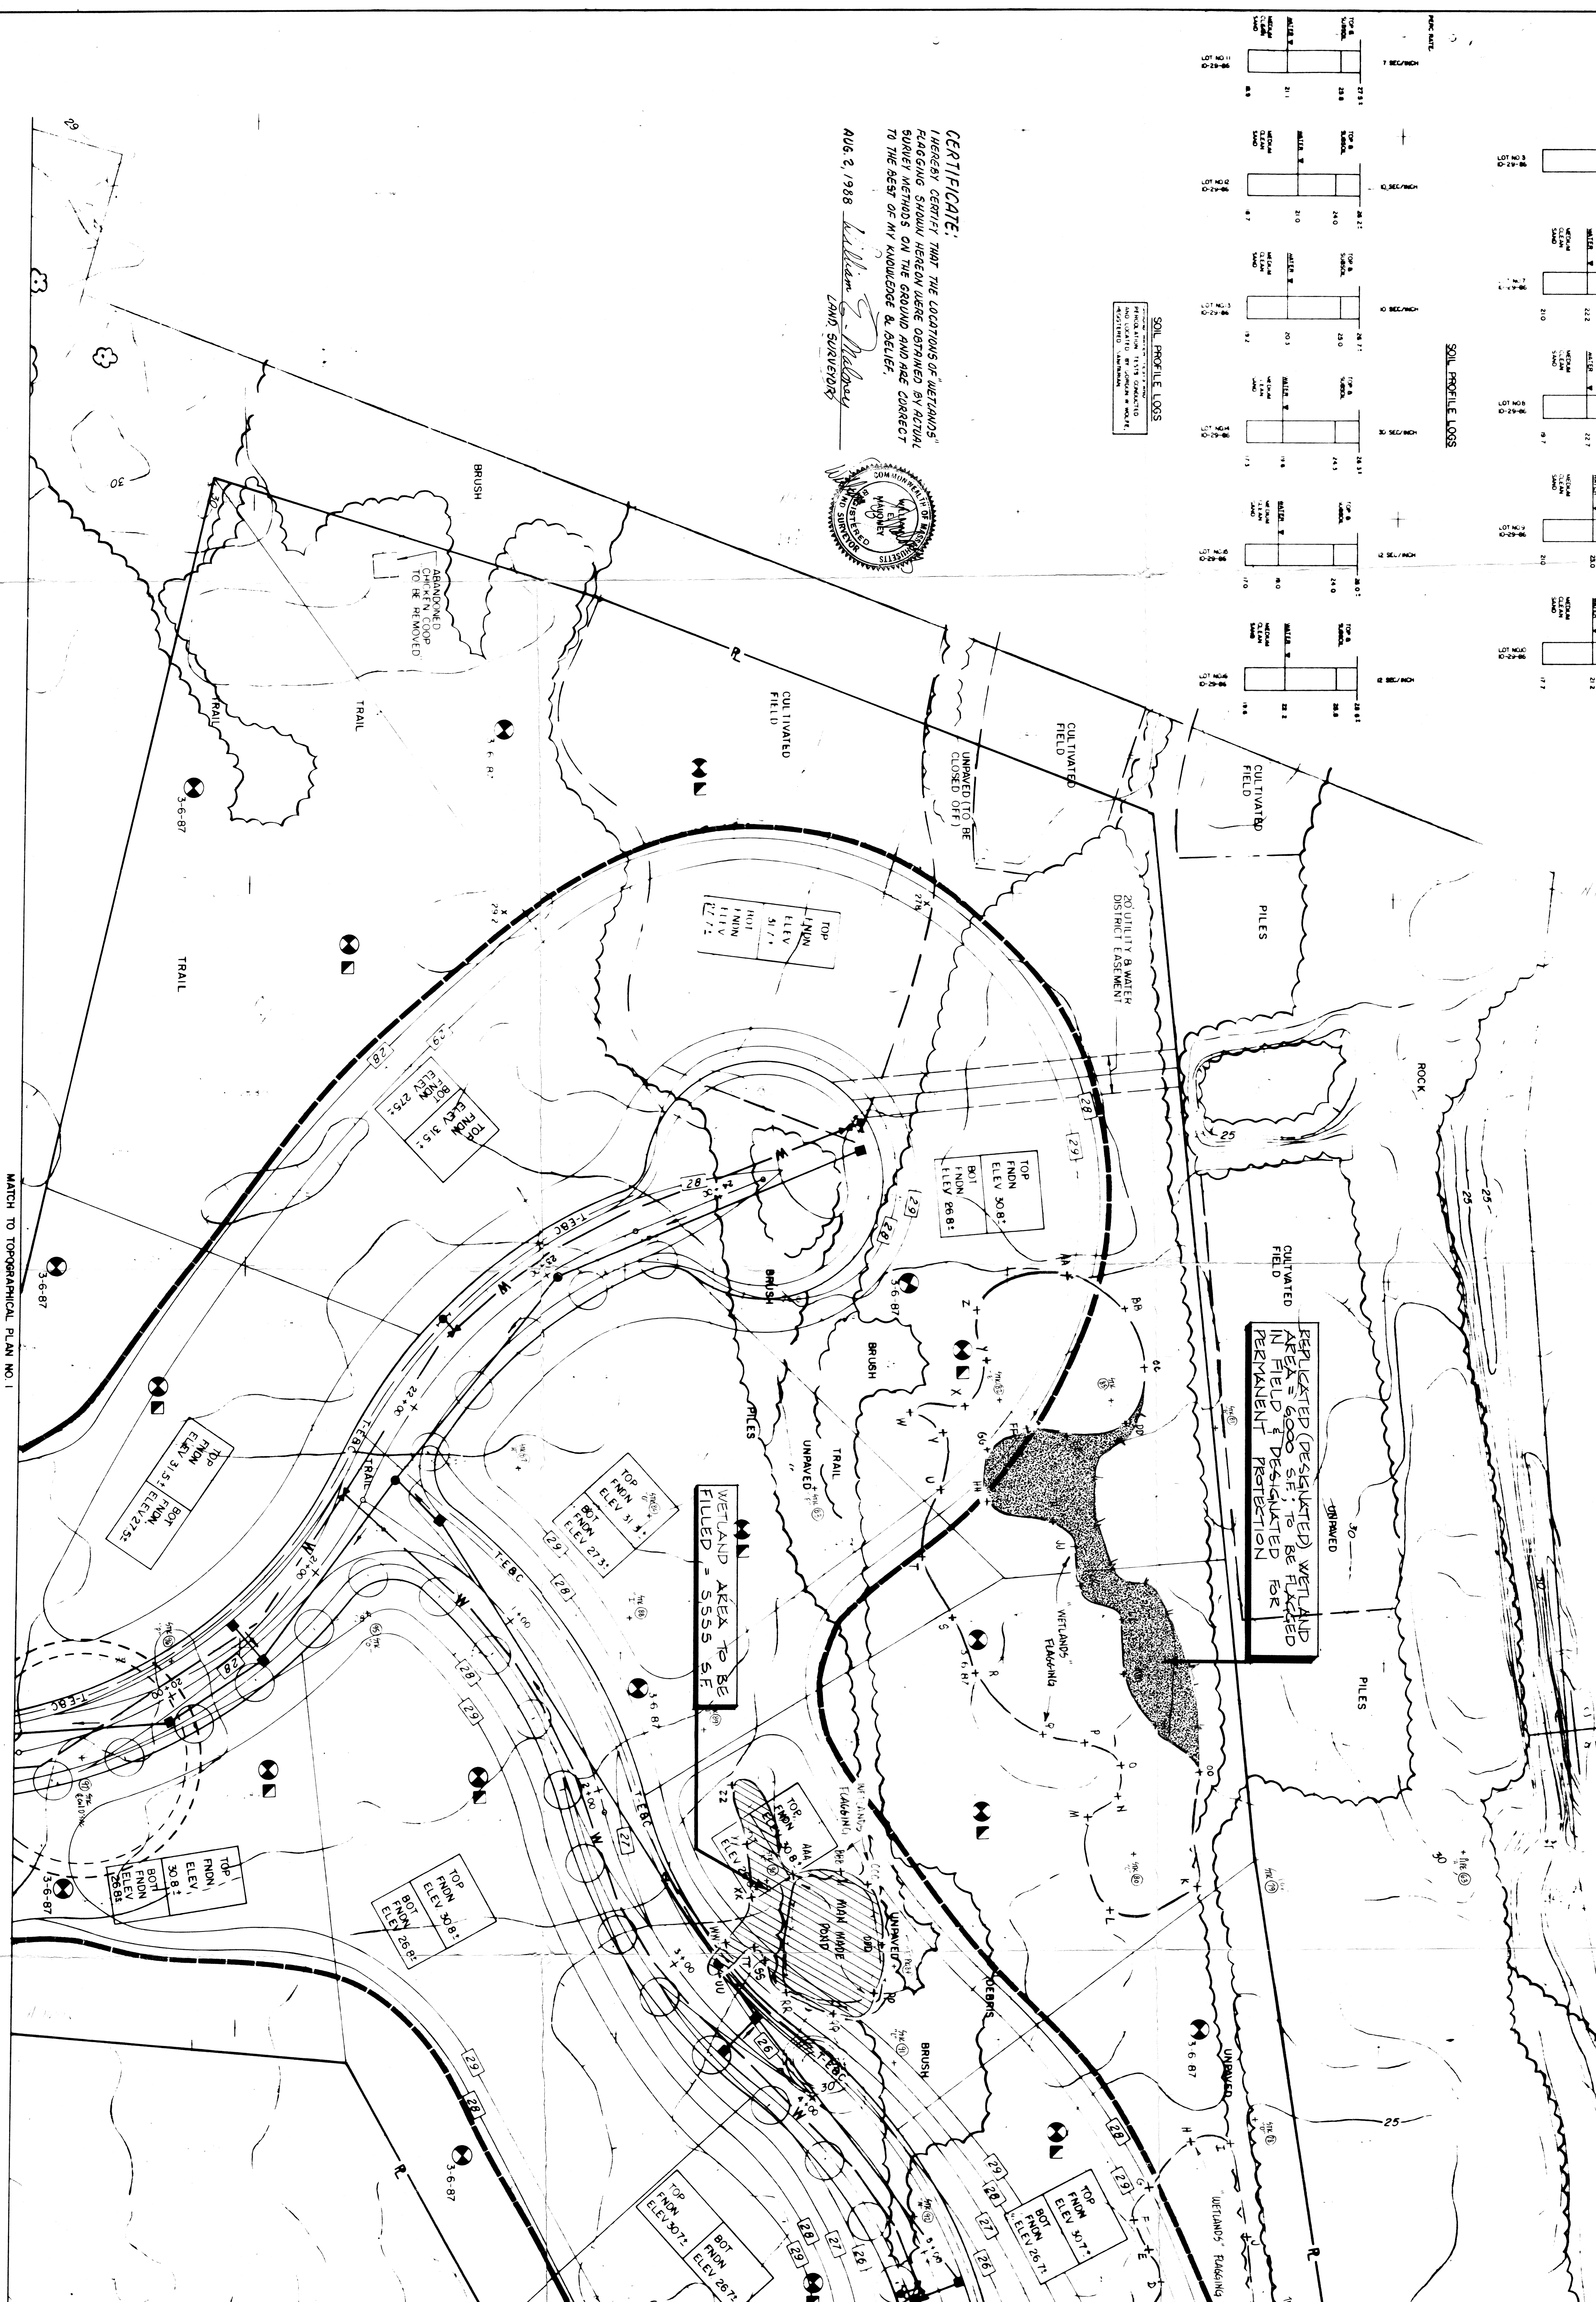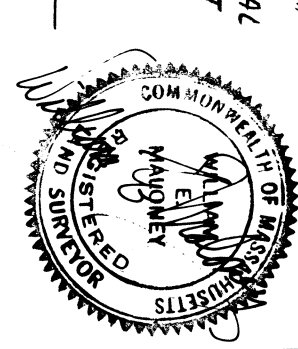

GATES, LEIGHTON & ASSOCIATES, INCORPORATED
 PLANNING • LANDSCAPE ARCHITECTURE • PARKS • PUBLIC SPACES
 1540 PAWTUCKET AVENUE • EAST PROVIDENCE • RHODE ISLAND 02916

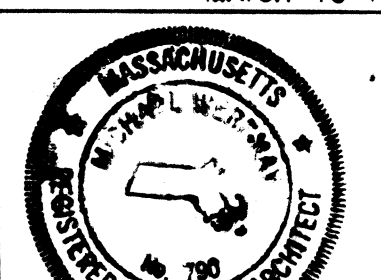

SE 69-159

JANE HOWLAND ESTATES
 SEEKONK MASSACHUSETTS
 WETLAND REPLICATION PLAN

PROJECT NO. 3001
 DATE: SEPT. 30, 1998
 SCALE: 1" = 40'
 DRAWN: RAO, WIN
 CHECKED:

R.A. CATALDO & ASSOCIATES INC.
 ENGINEERS • ARCHITECTS • PLANNERS
 ATTLEBORO MASSACHUSETTS
 PAWTUCKET RHODE ISLAND



NO.	DATE
1	11-12-96
2	3-9-97
3	3-24-97
4	11-1-98

SHEET 1 OF 1
 DRAWING NUMBER
5