


# Ledgemont Associates, Inc.

TOWN OF  
Seekonk, Mass.

SCALE 1 IN.=160 FT. OCTOBER, 1948.

BY HOWARD F. ESTEN, C.E.

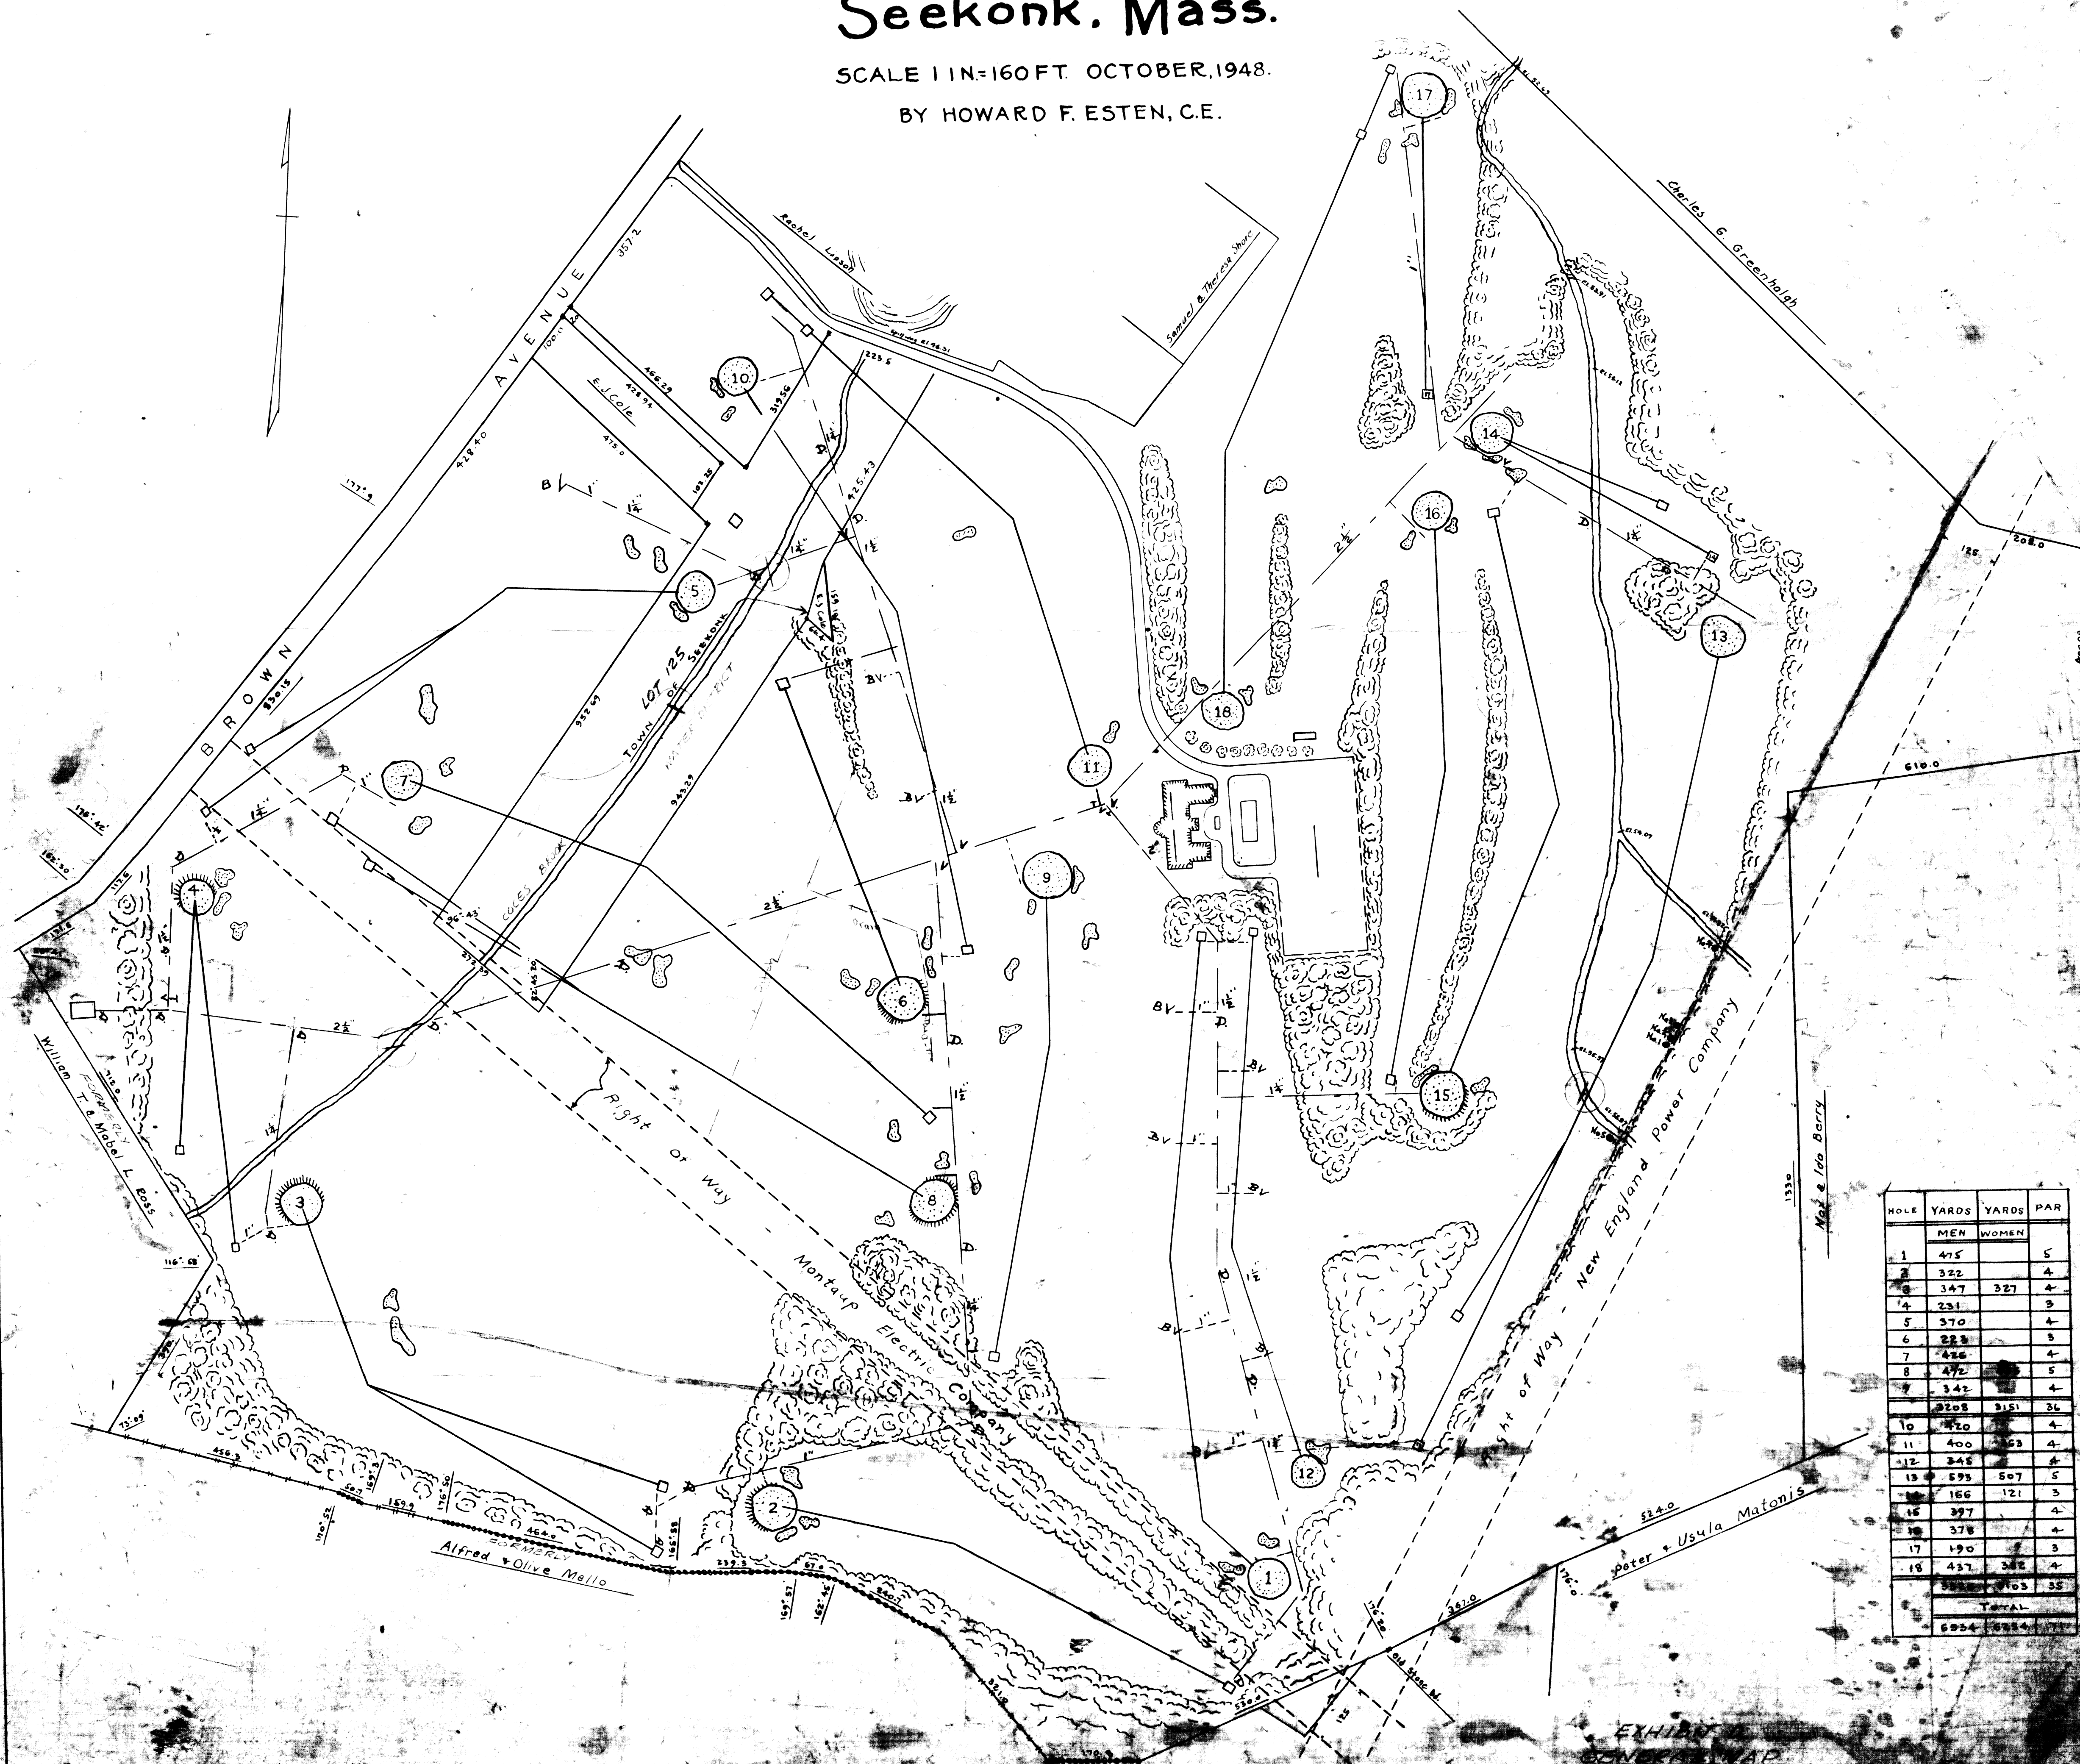

| HOLE  | YARDS |       | PAR |
|-------|-------|-------|-----|
|       | MEN   | WOMEN |     |
| 1     | 475   |       | 5   |
| 2     | 322   |       | 4   |
| 3     | 347   | 327   | 4   |
| 4     | 231   |       | 3   |
| 5     | 370   |       | 4   |
| 6     | 228   |       | 3   |
| 7     | 486   |       | 4   |
| 8     | 472   |       | 5   |
| 9     | 342   |       | 4   |
| 10    | 320   | 315   | 3   |
| 11    | 400   | 363   | 4   |
| 12    | 248   |       | 4   |
| 13    | 593   | 507   | 5   |
| 14    | 166   | 121   | 3   |
| 15    | 377   |       | 4   |
| 16    | 378   |       | 4   |
| 17    | 190   |       | 3   |
| 18    | 437   | 382   | 4   |
| TOTAL | 6054  | 5884  | 55  |

EXHIBIT  
GOVERNMENT