



A.P. 2 LOT II
CARL A. & WALTER E. LINDBERG

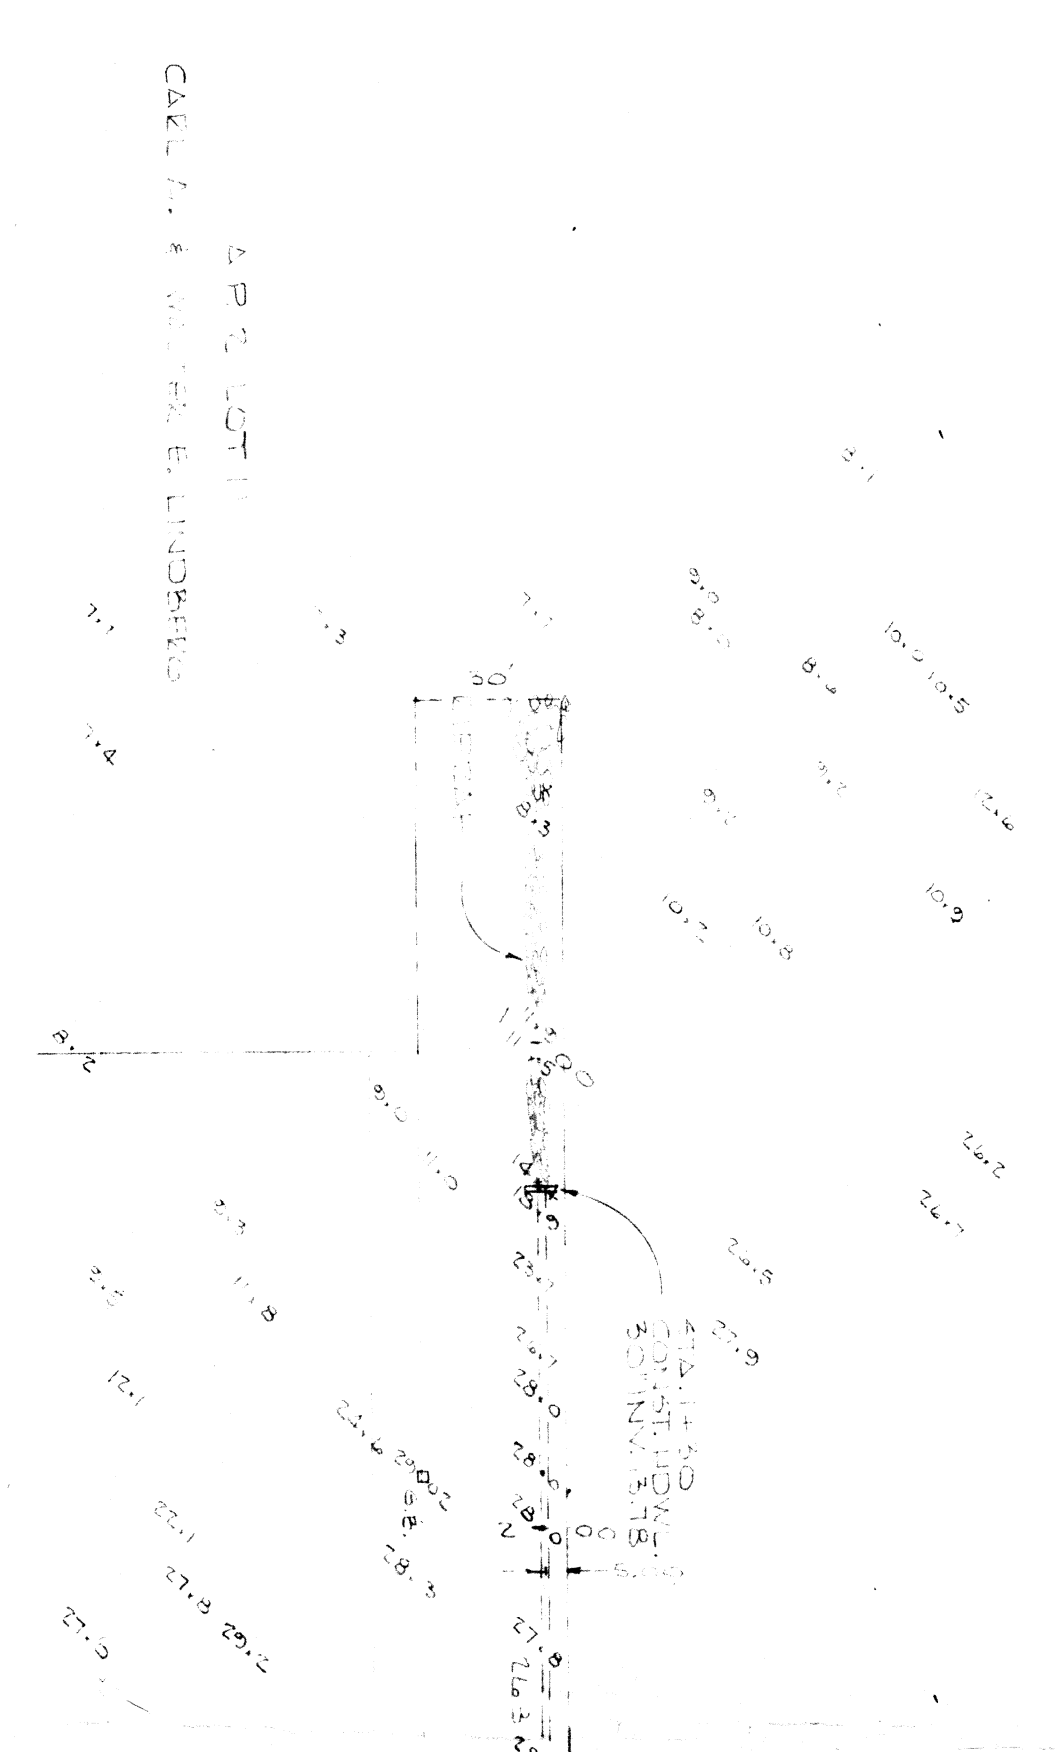


EDUARDO F. & PATRICIA H. OLEANI


NOTE:

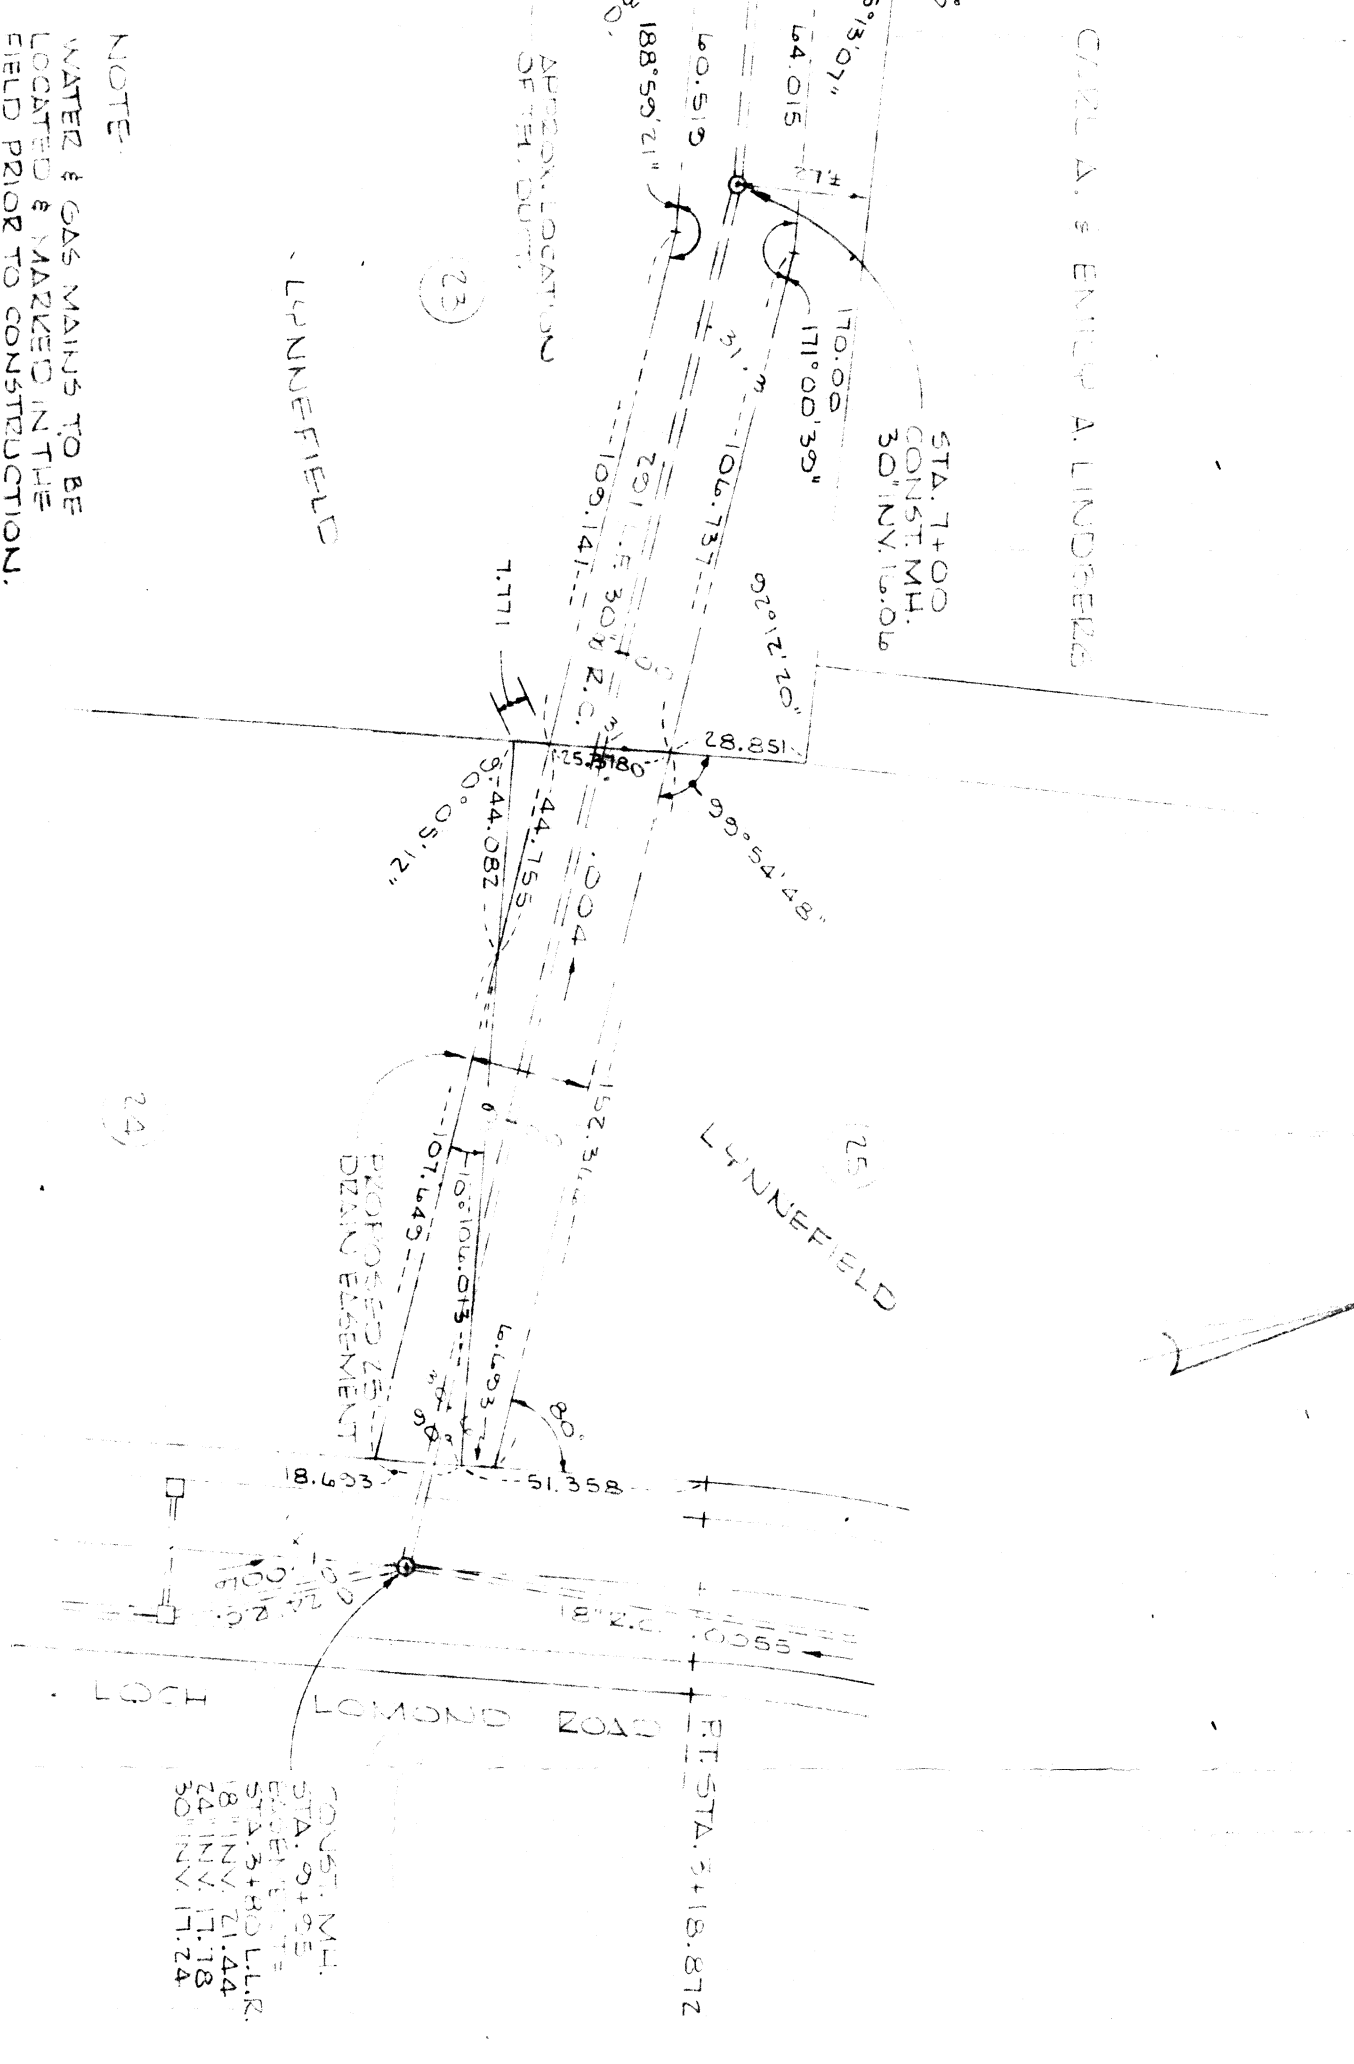

NOTE:

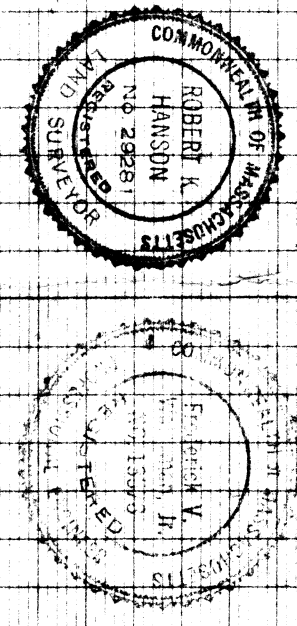

SCALE HOR. 1"=40'
VERT. 1"=4'

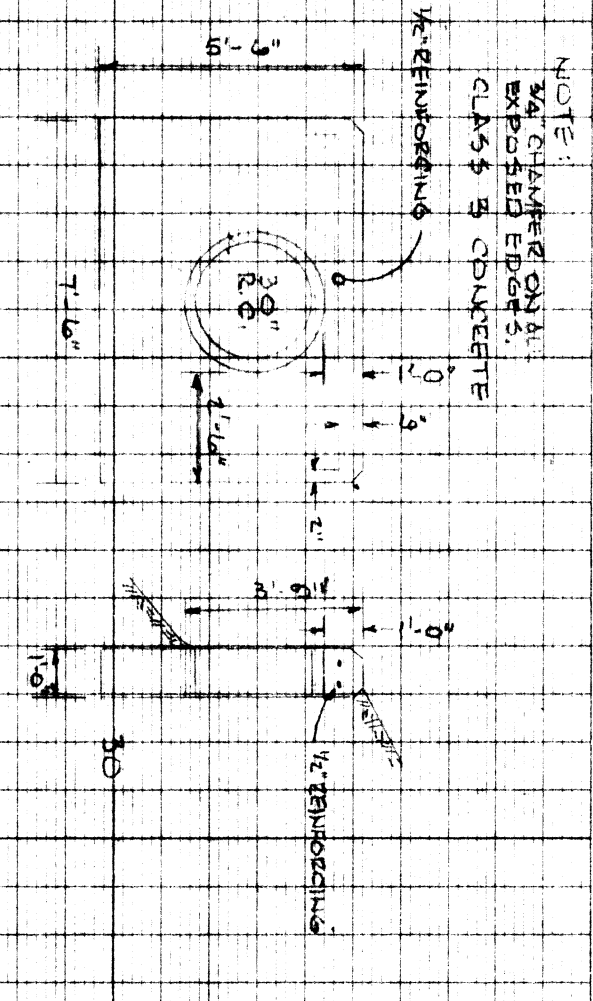

NOTE:

