



**LEGEND**

- 41 - - - - Existing Grade
- 20 - - - - Proposed Grade
- Test Hole

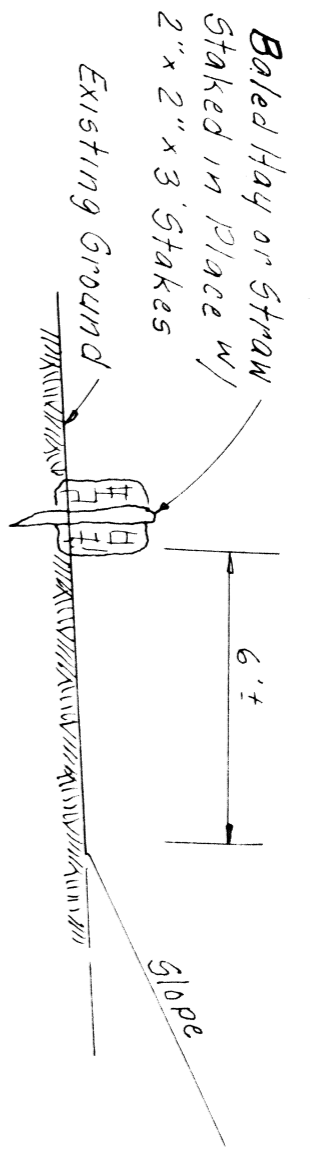


**HAY BALE DETAIL**

No Scale

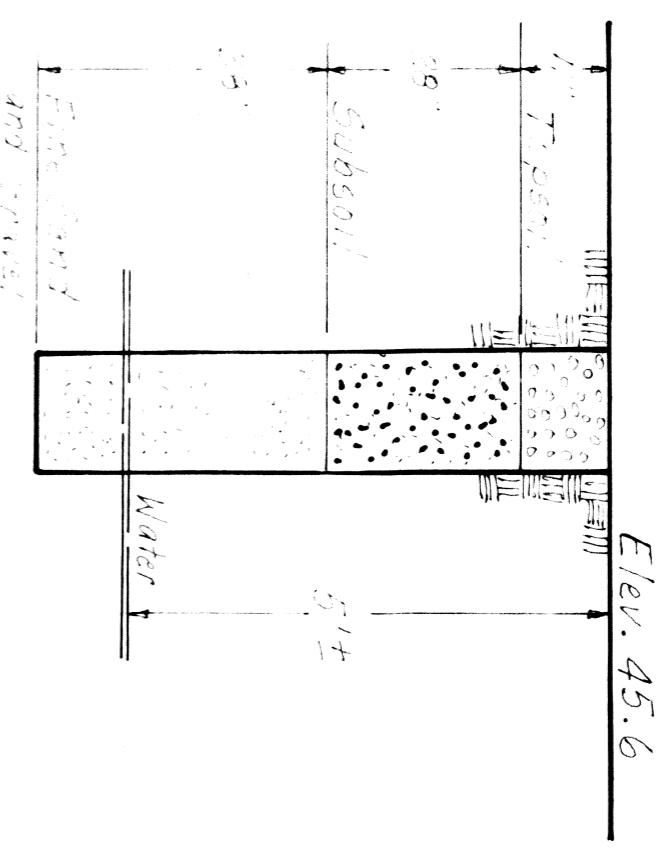

**TEST HOLE**

(4/8/83)  
Perc Rate: 8 m.p.l.

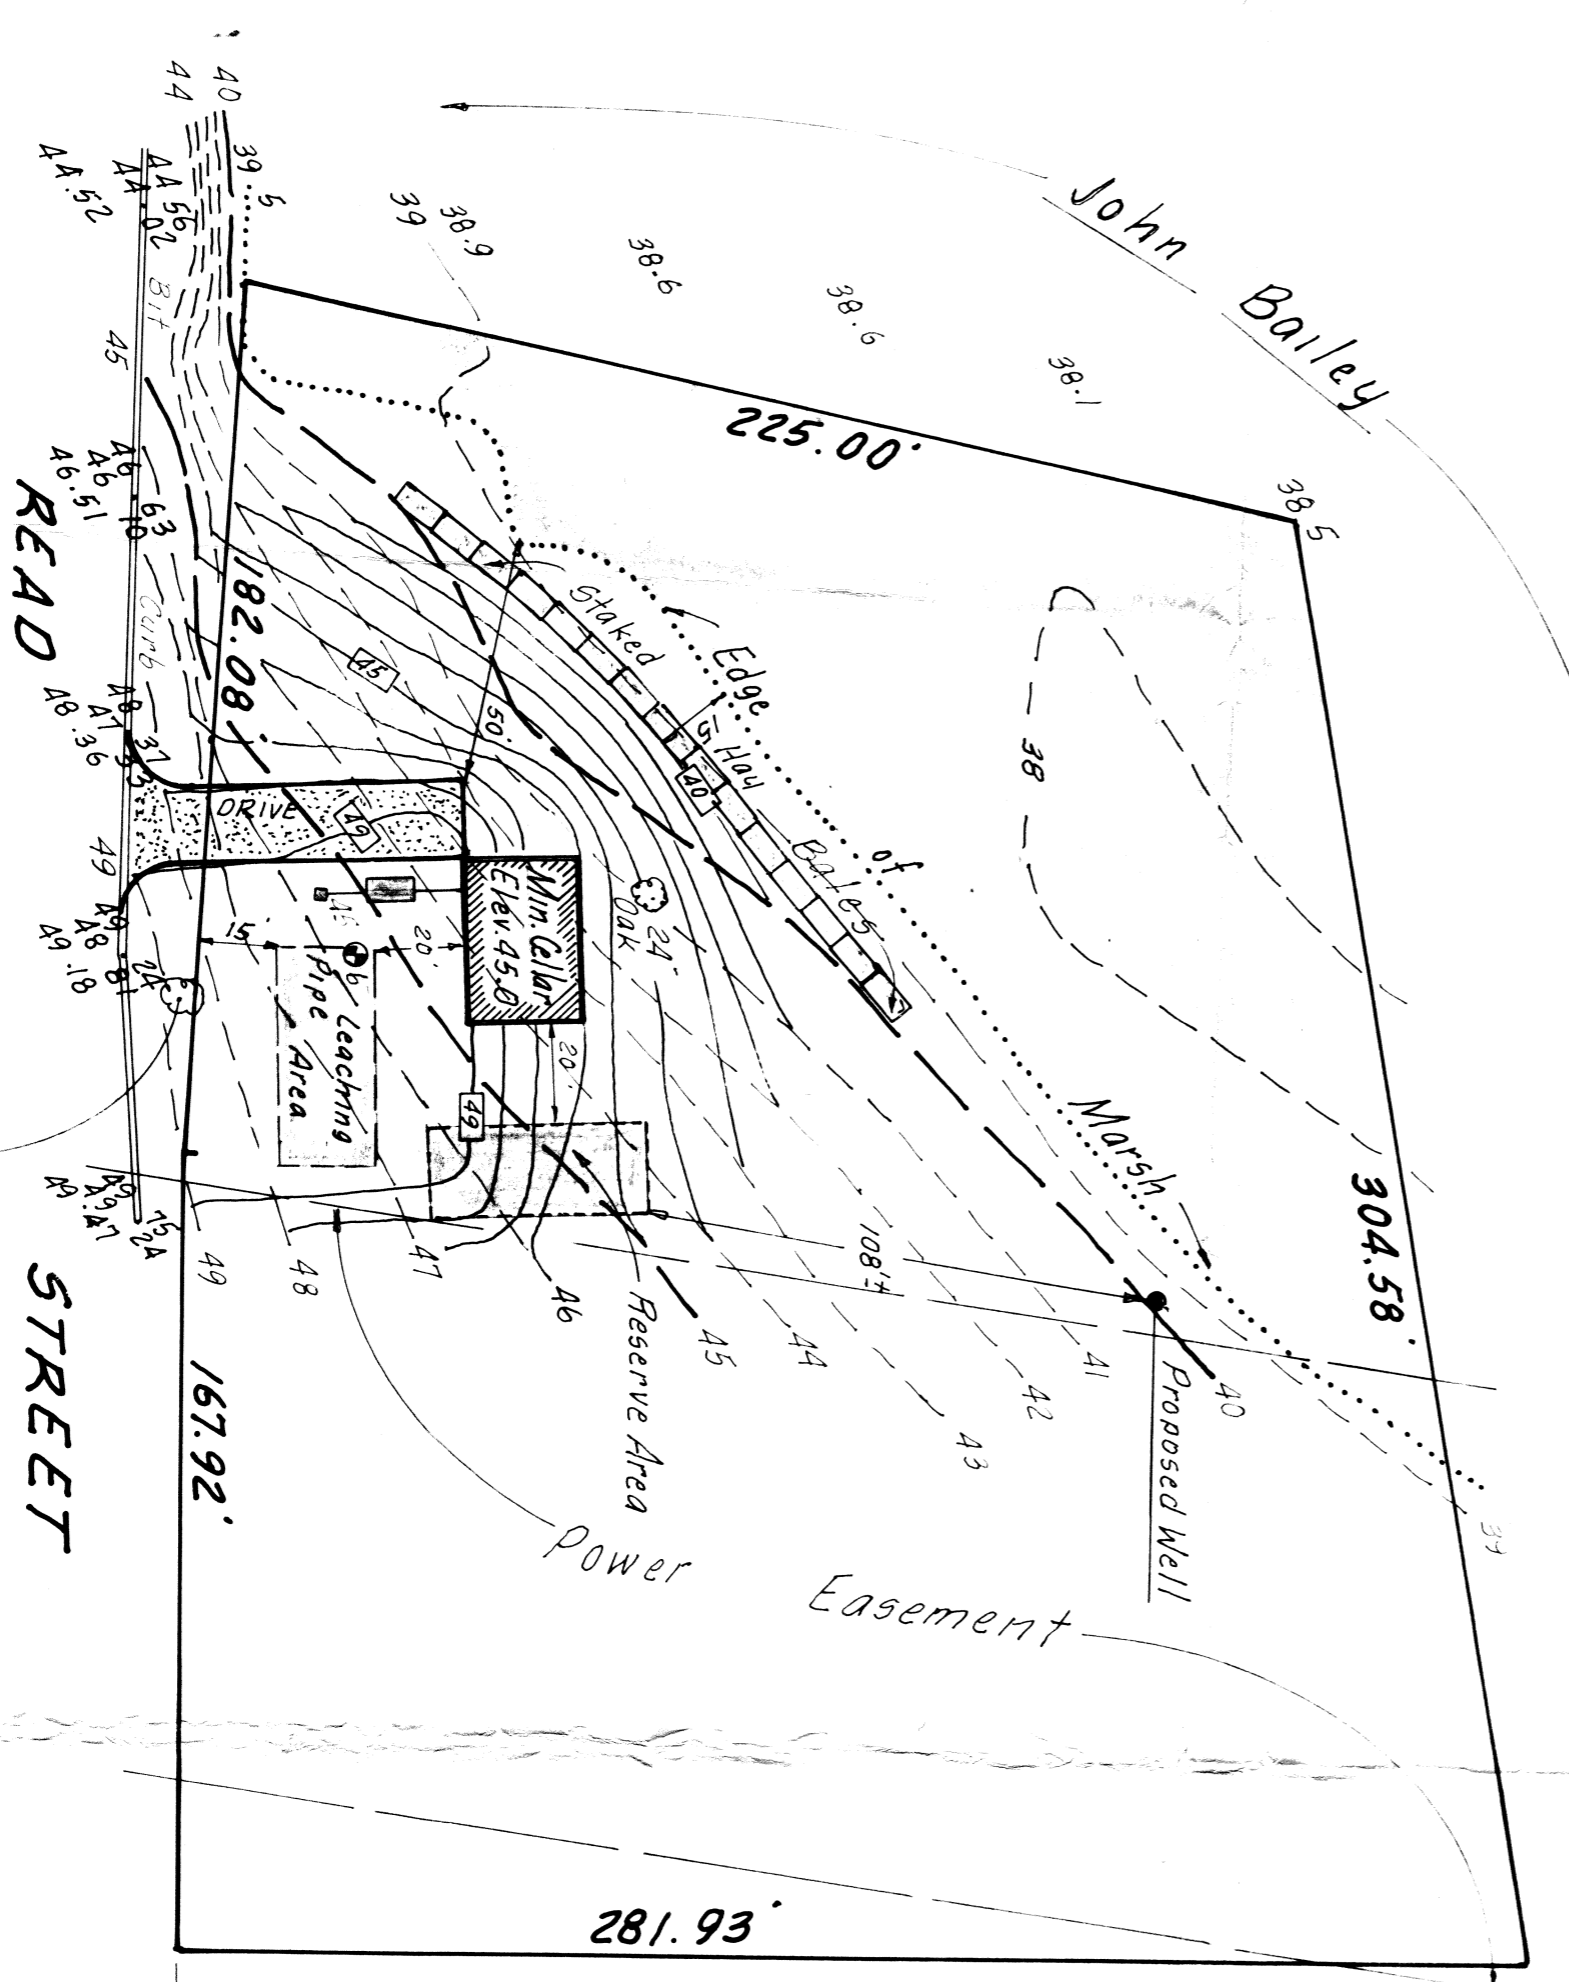

Eve Gouras

BENCH MARK  
Spike in Tree  
Elev. 50.00  
(Assumed)

**NOTE:**

Lot 31 on Assessor's Plat 23  
Zone 1 R-4  
FOR INFORMATION PURPOSES  
OF RECORD ONLY.

"EXHIBIT A"  
**PLAN OF LAND**  
SEEKONK, MASS.  
69-90

FOR  
**BLAISE V. DEMELO**

BY  
**STANLEY ENGINEERING, INC.**

**SCALE: 1" = 40'** **OCTOBER, 1984**

Revised January, 1985