

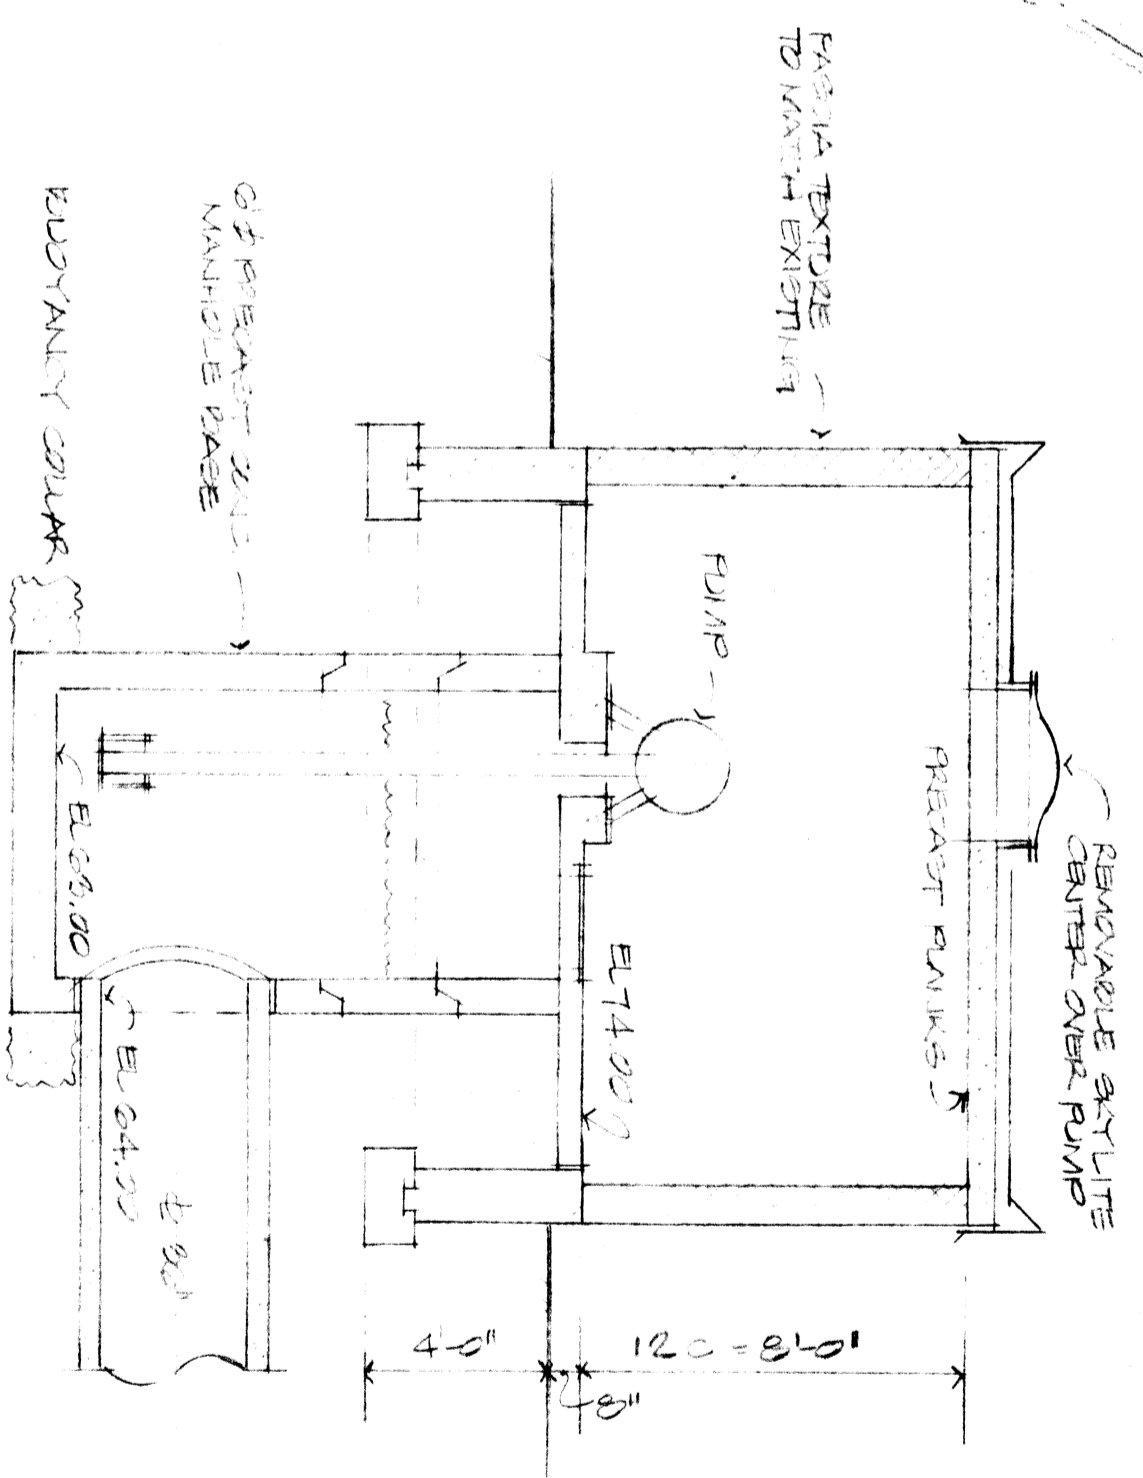
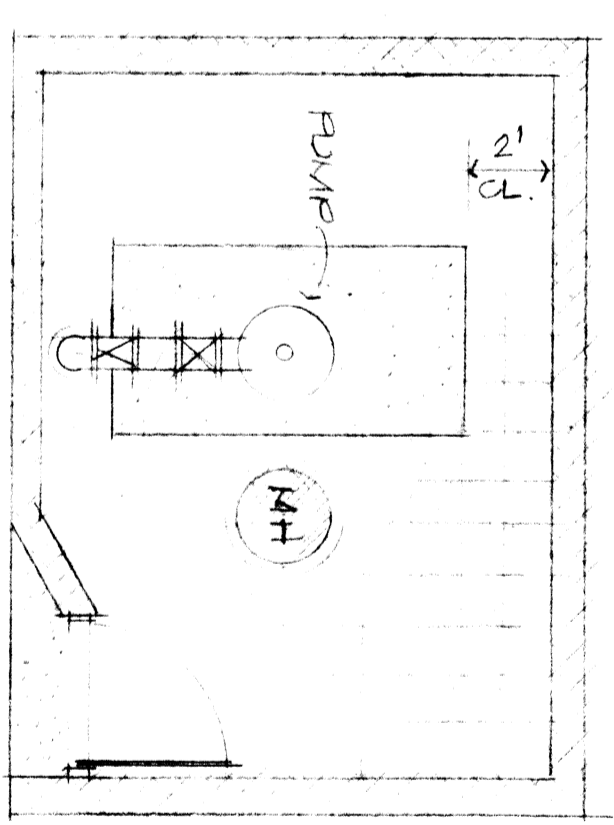
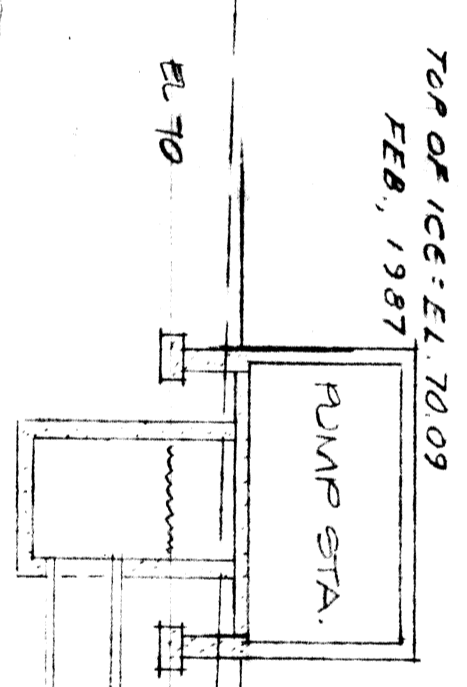


SCALE 1"=40'

ABANDONED RAILROAD  
COMMONWEALTH OF MASS.  
# 560,847

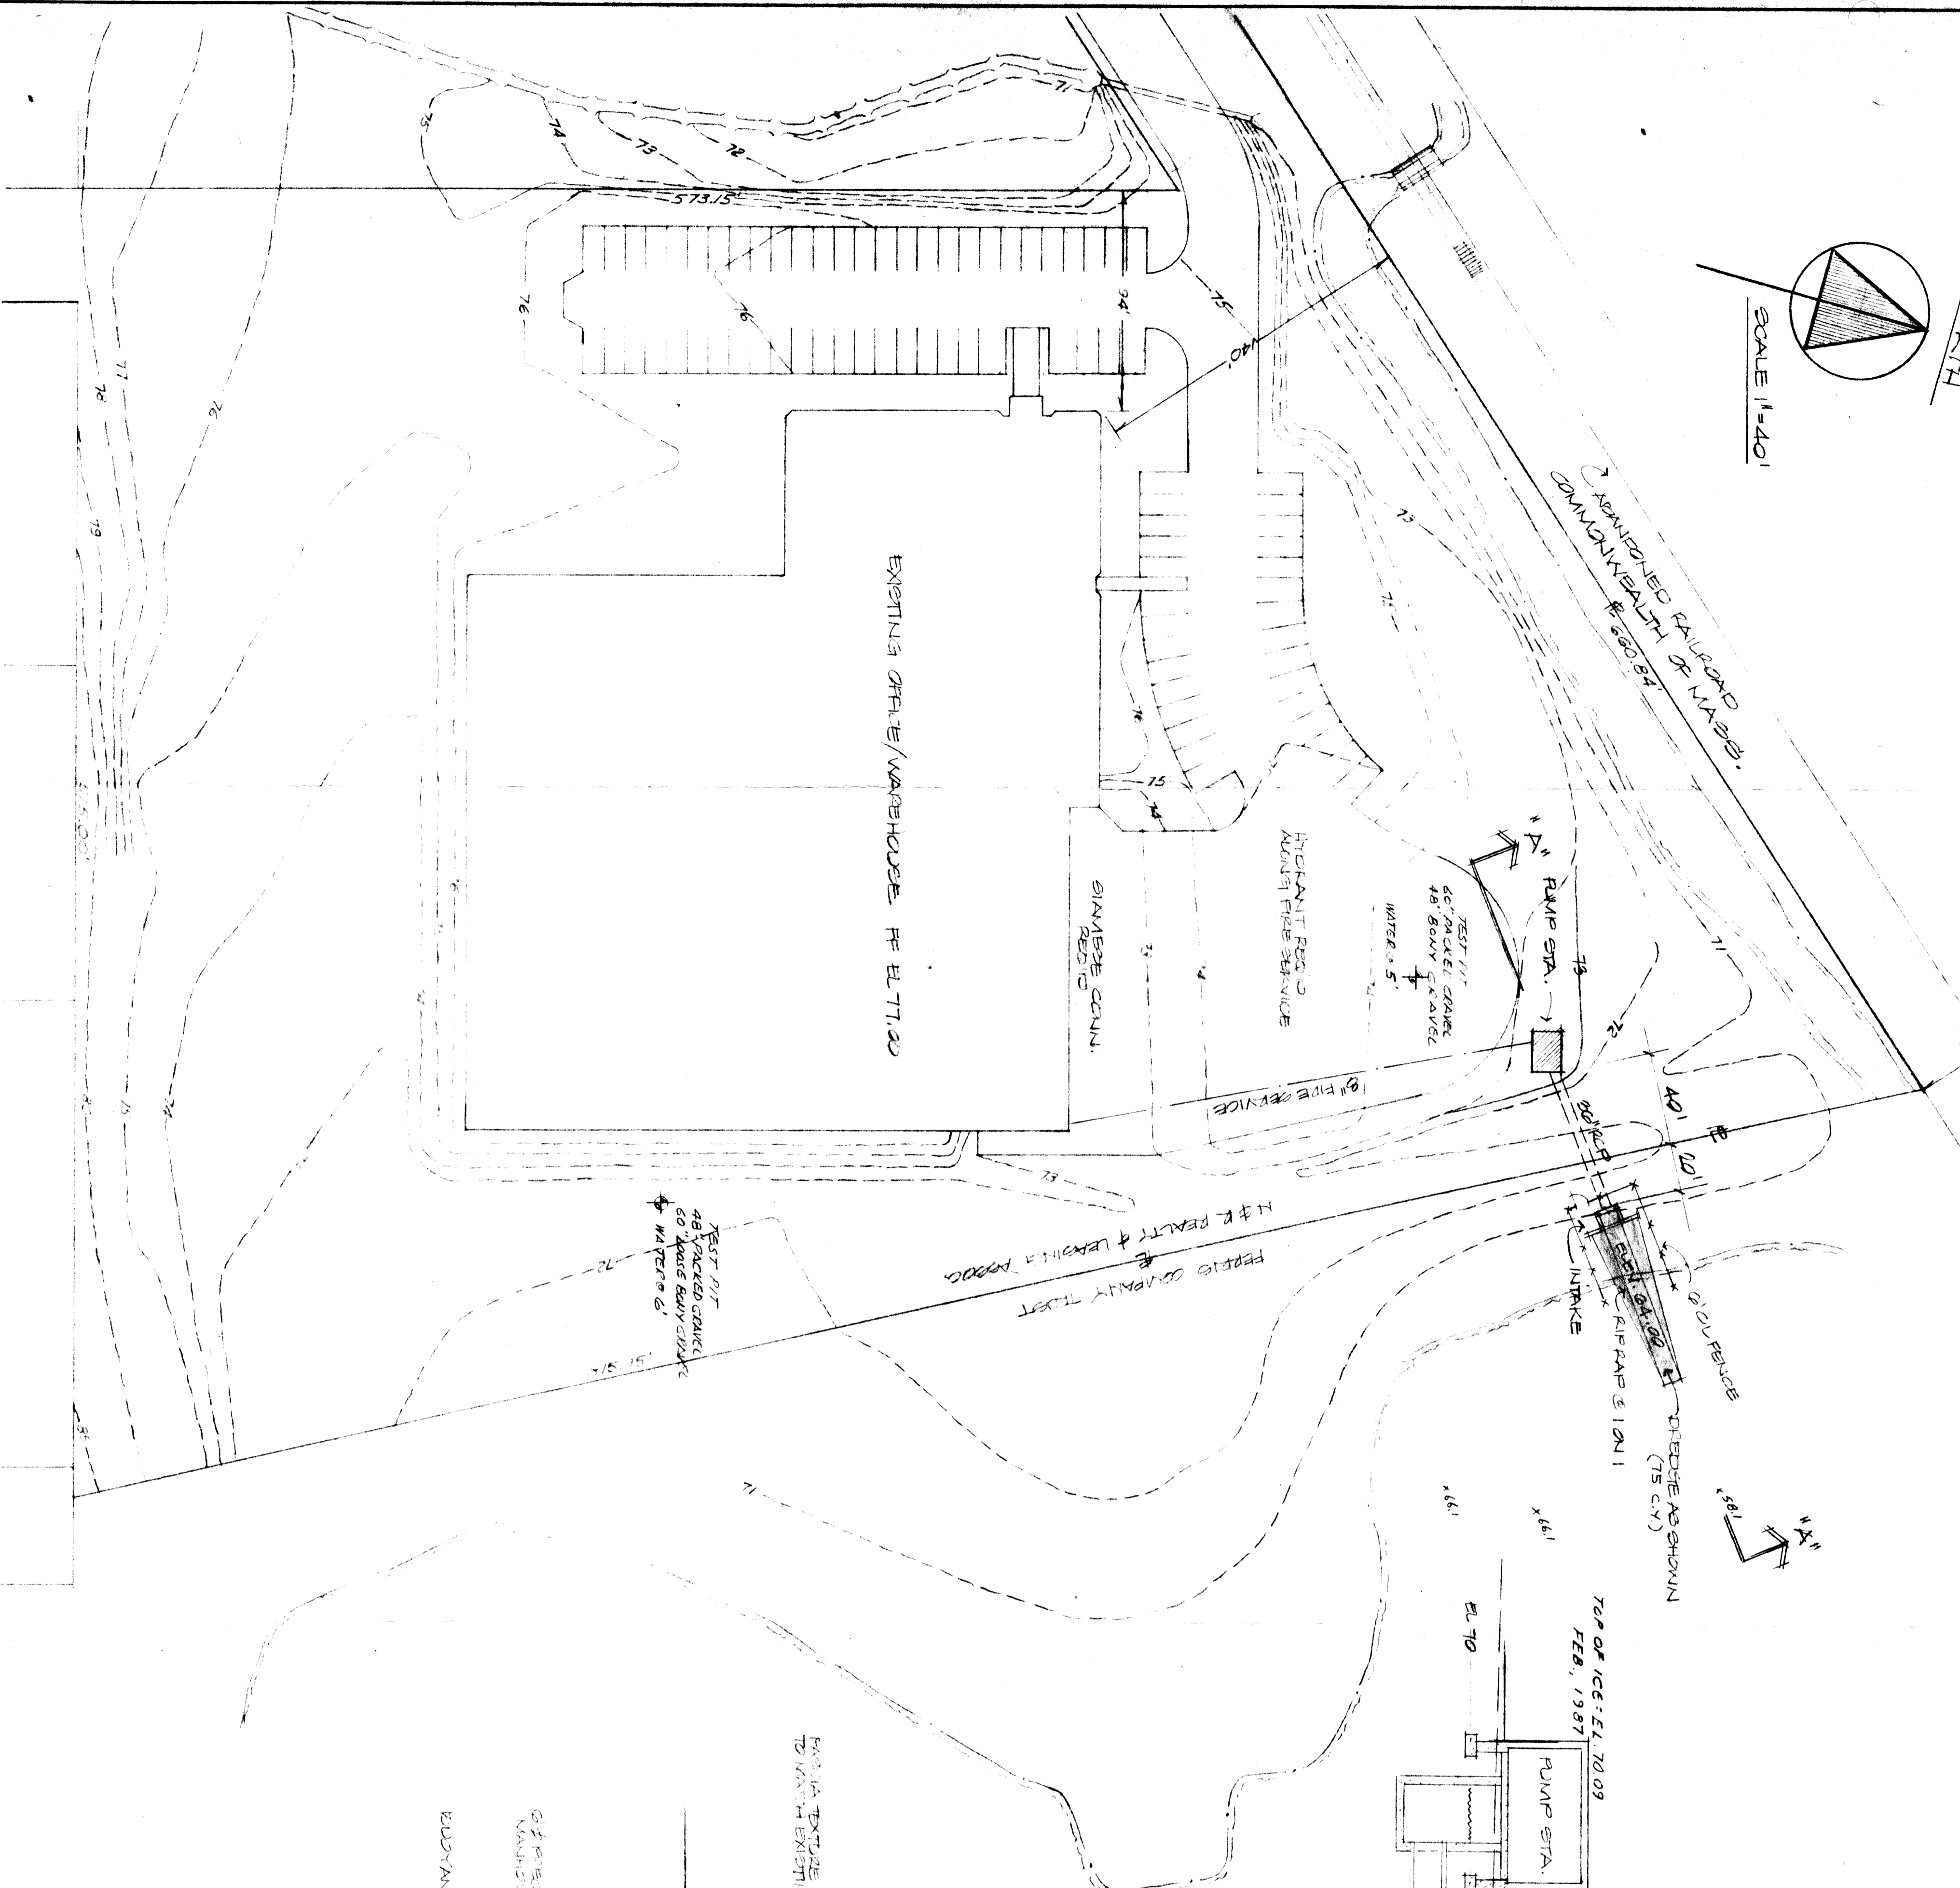


SECTION AT PUMP STATION  
1/4"=1'-0"

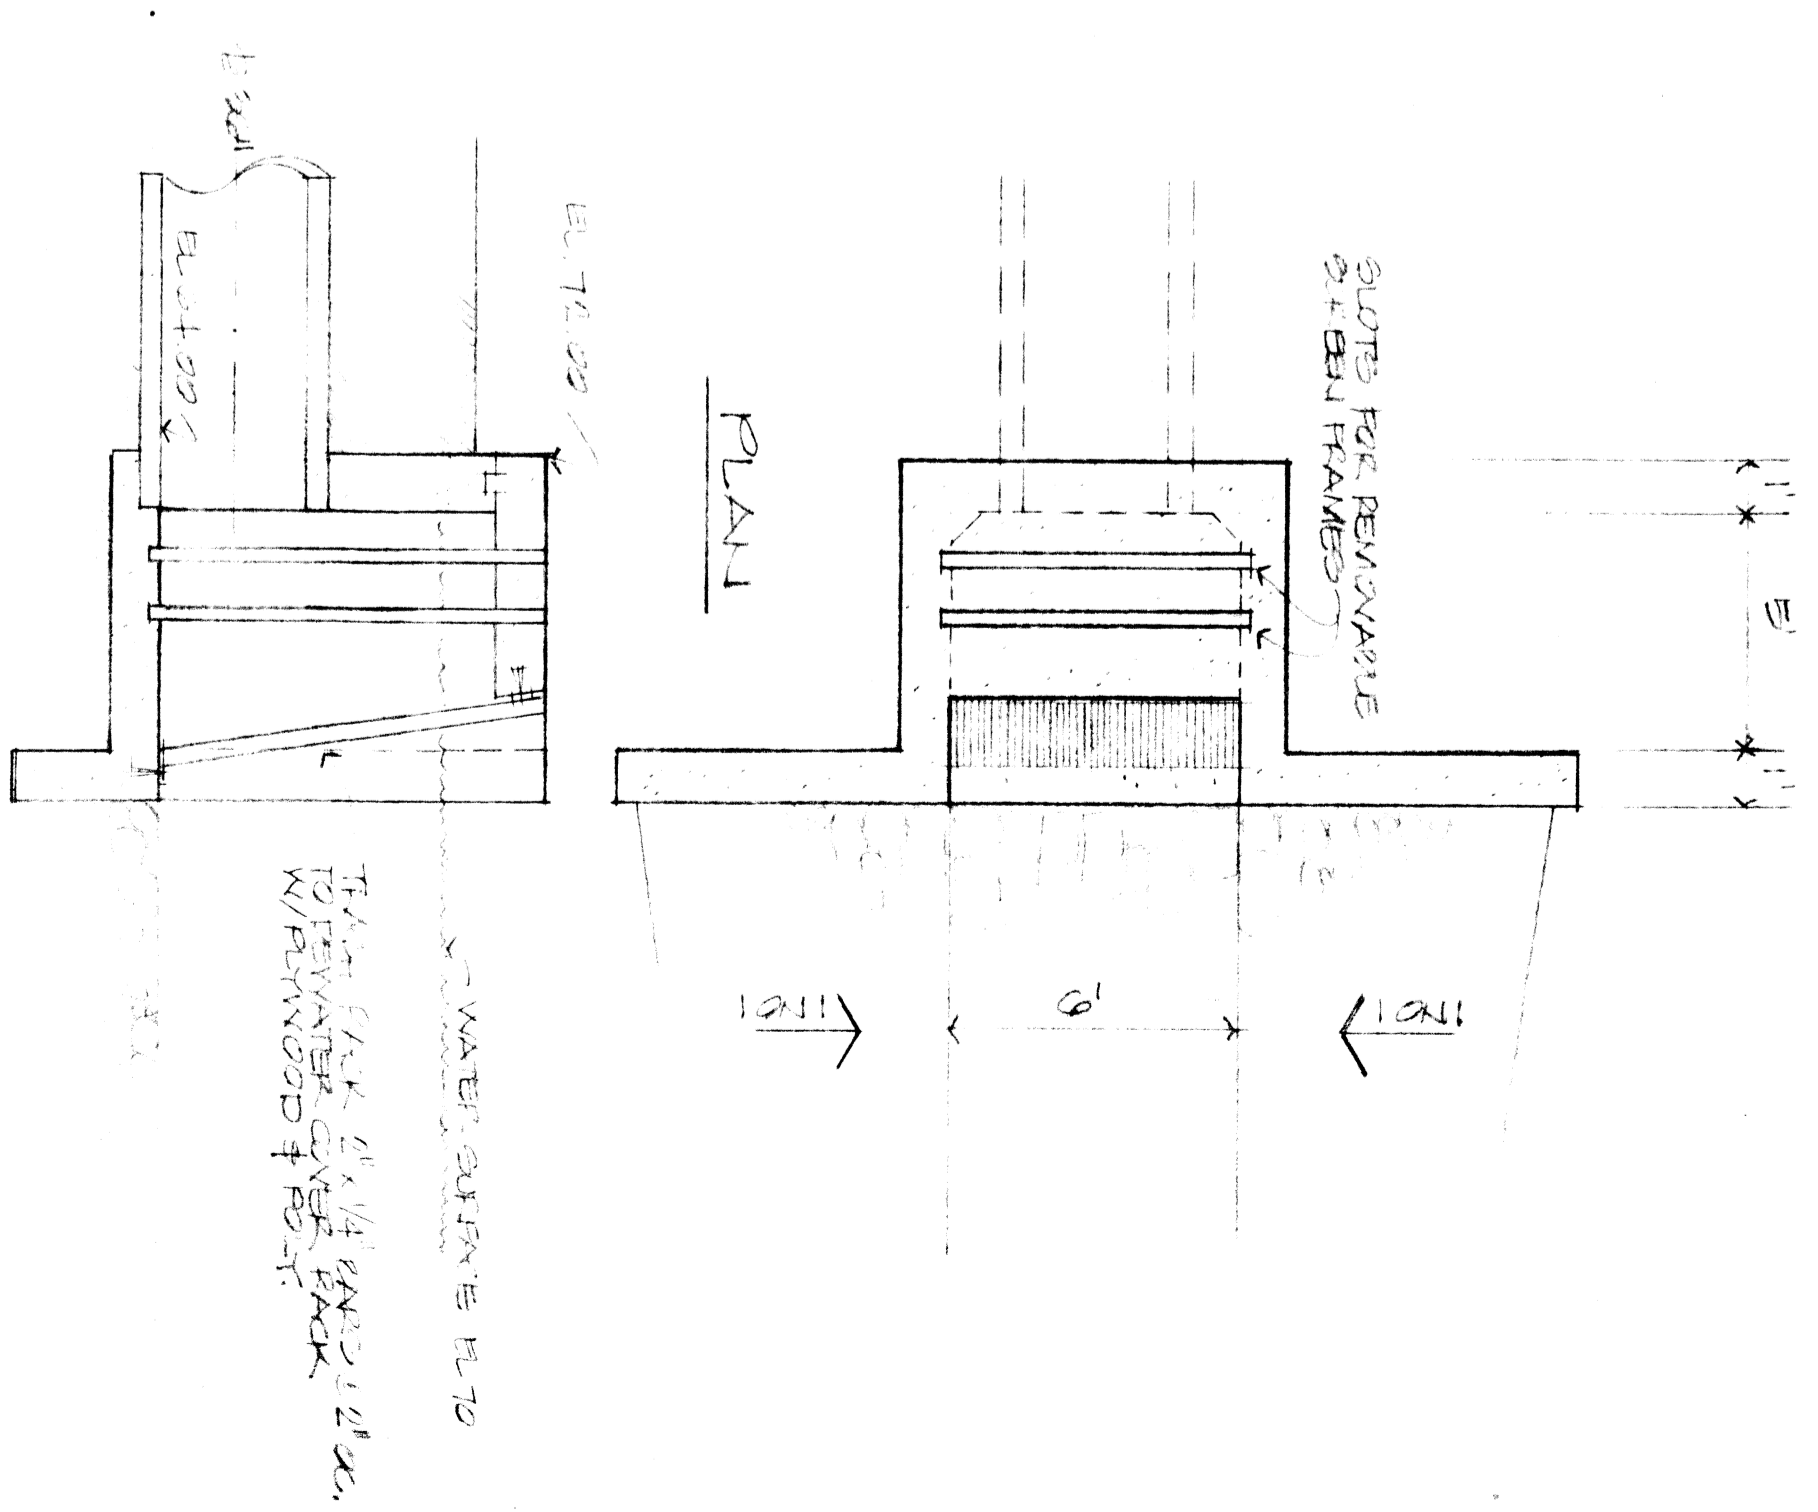

SECTION AT INTAKE  
1/4"=1'-0"

69-116  
EXHIBIT A

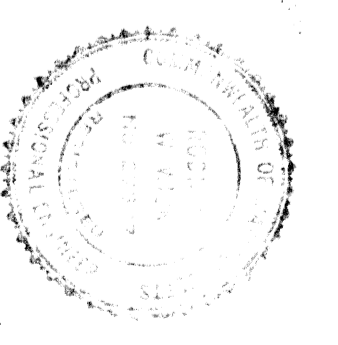

PRELIMINARY PLAN  
PUMP STATION  
IN REPAIR & LEASING AS SHOWN  
SEE EXHIBIT A  
CAPUTO AND WICK LTD.  
1150 PAWBUCKET AVE.  
RUMFORD, R.I. 02916  
401-434-8880  
DATE: FEB 1987  
SHEET: 1 OF 1