
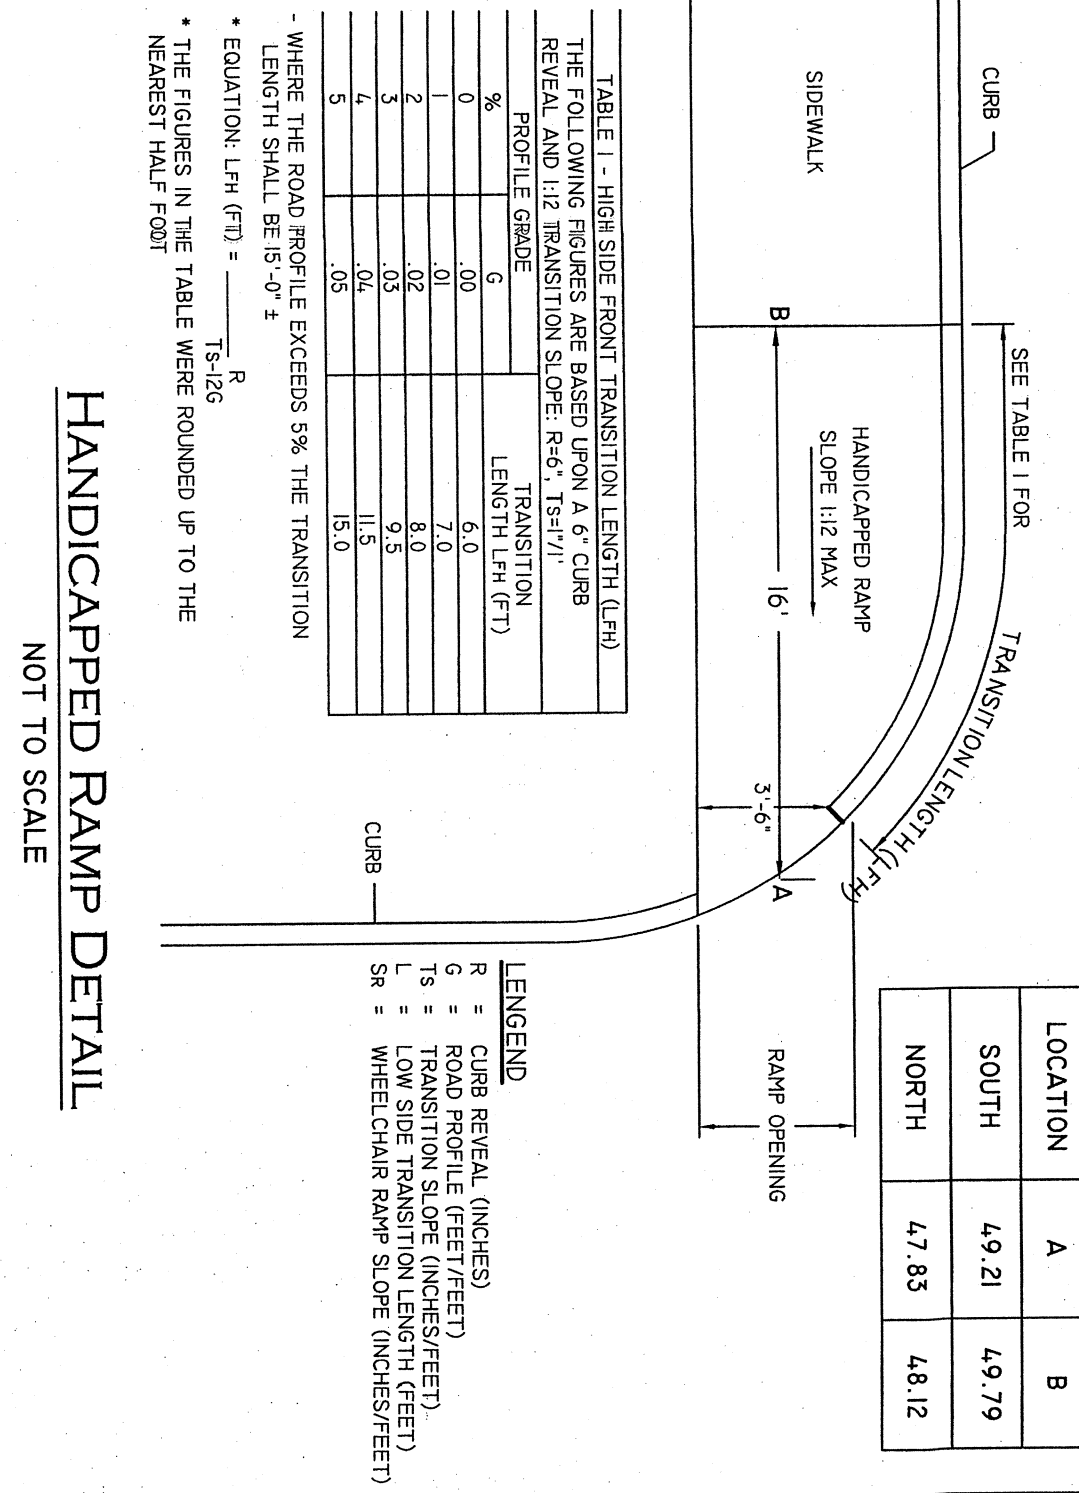
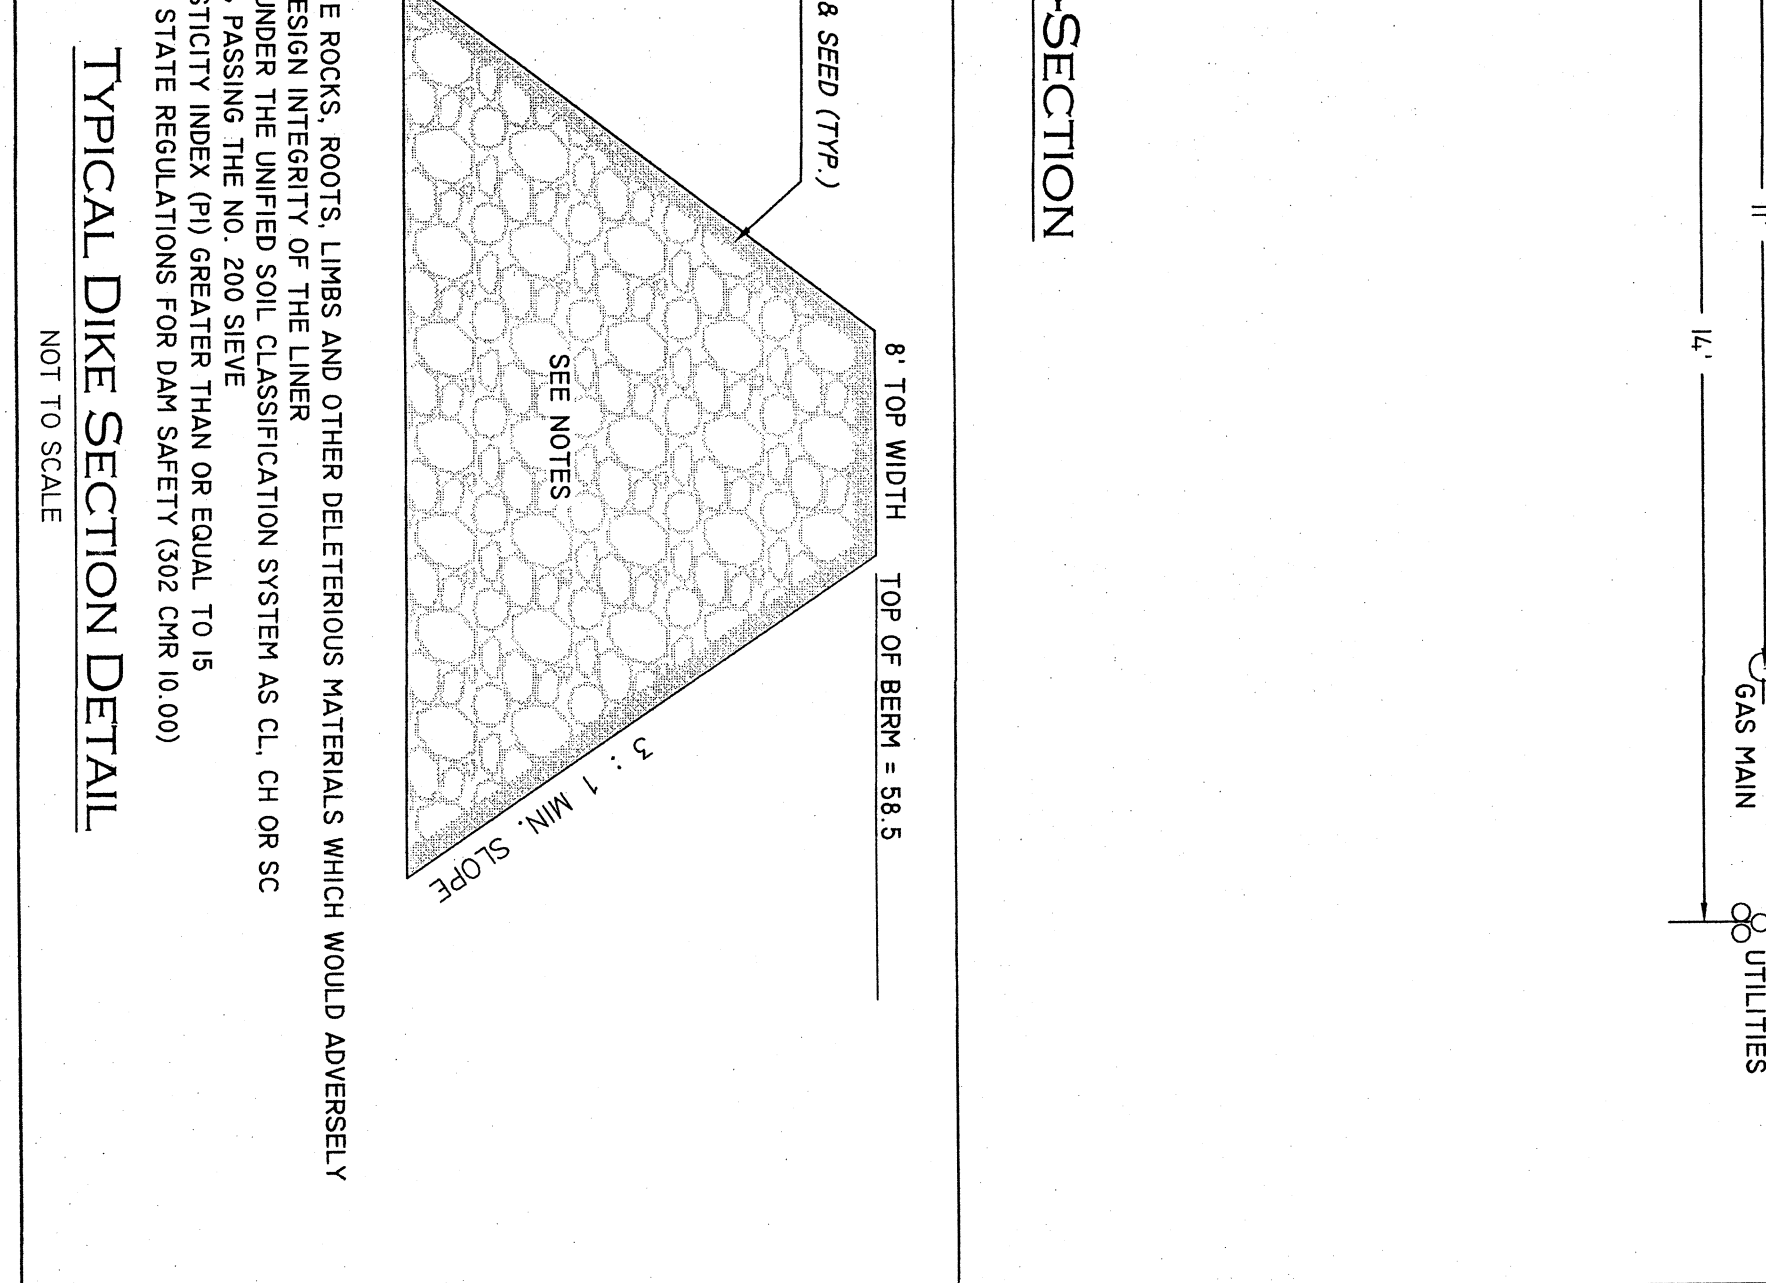
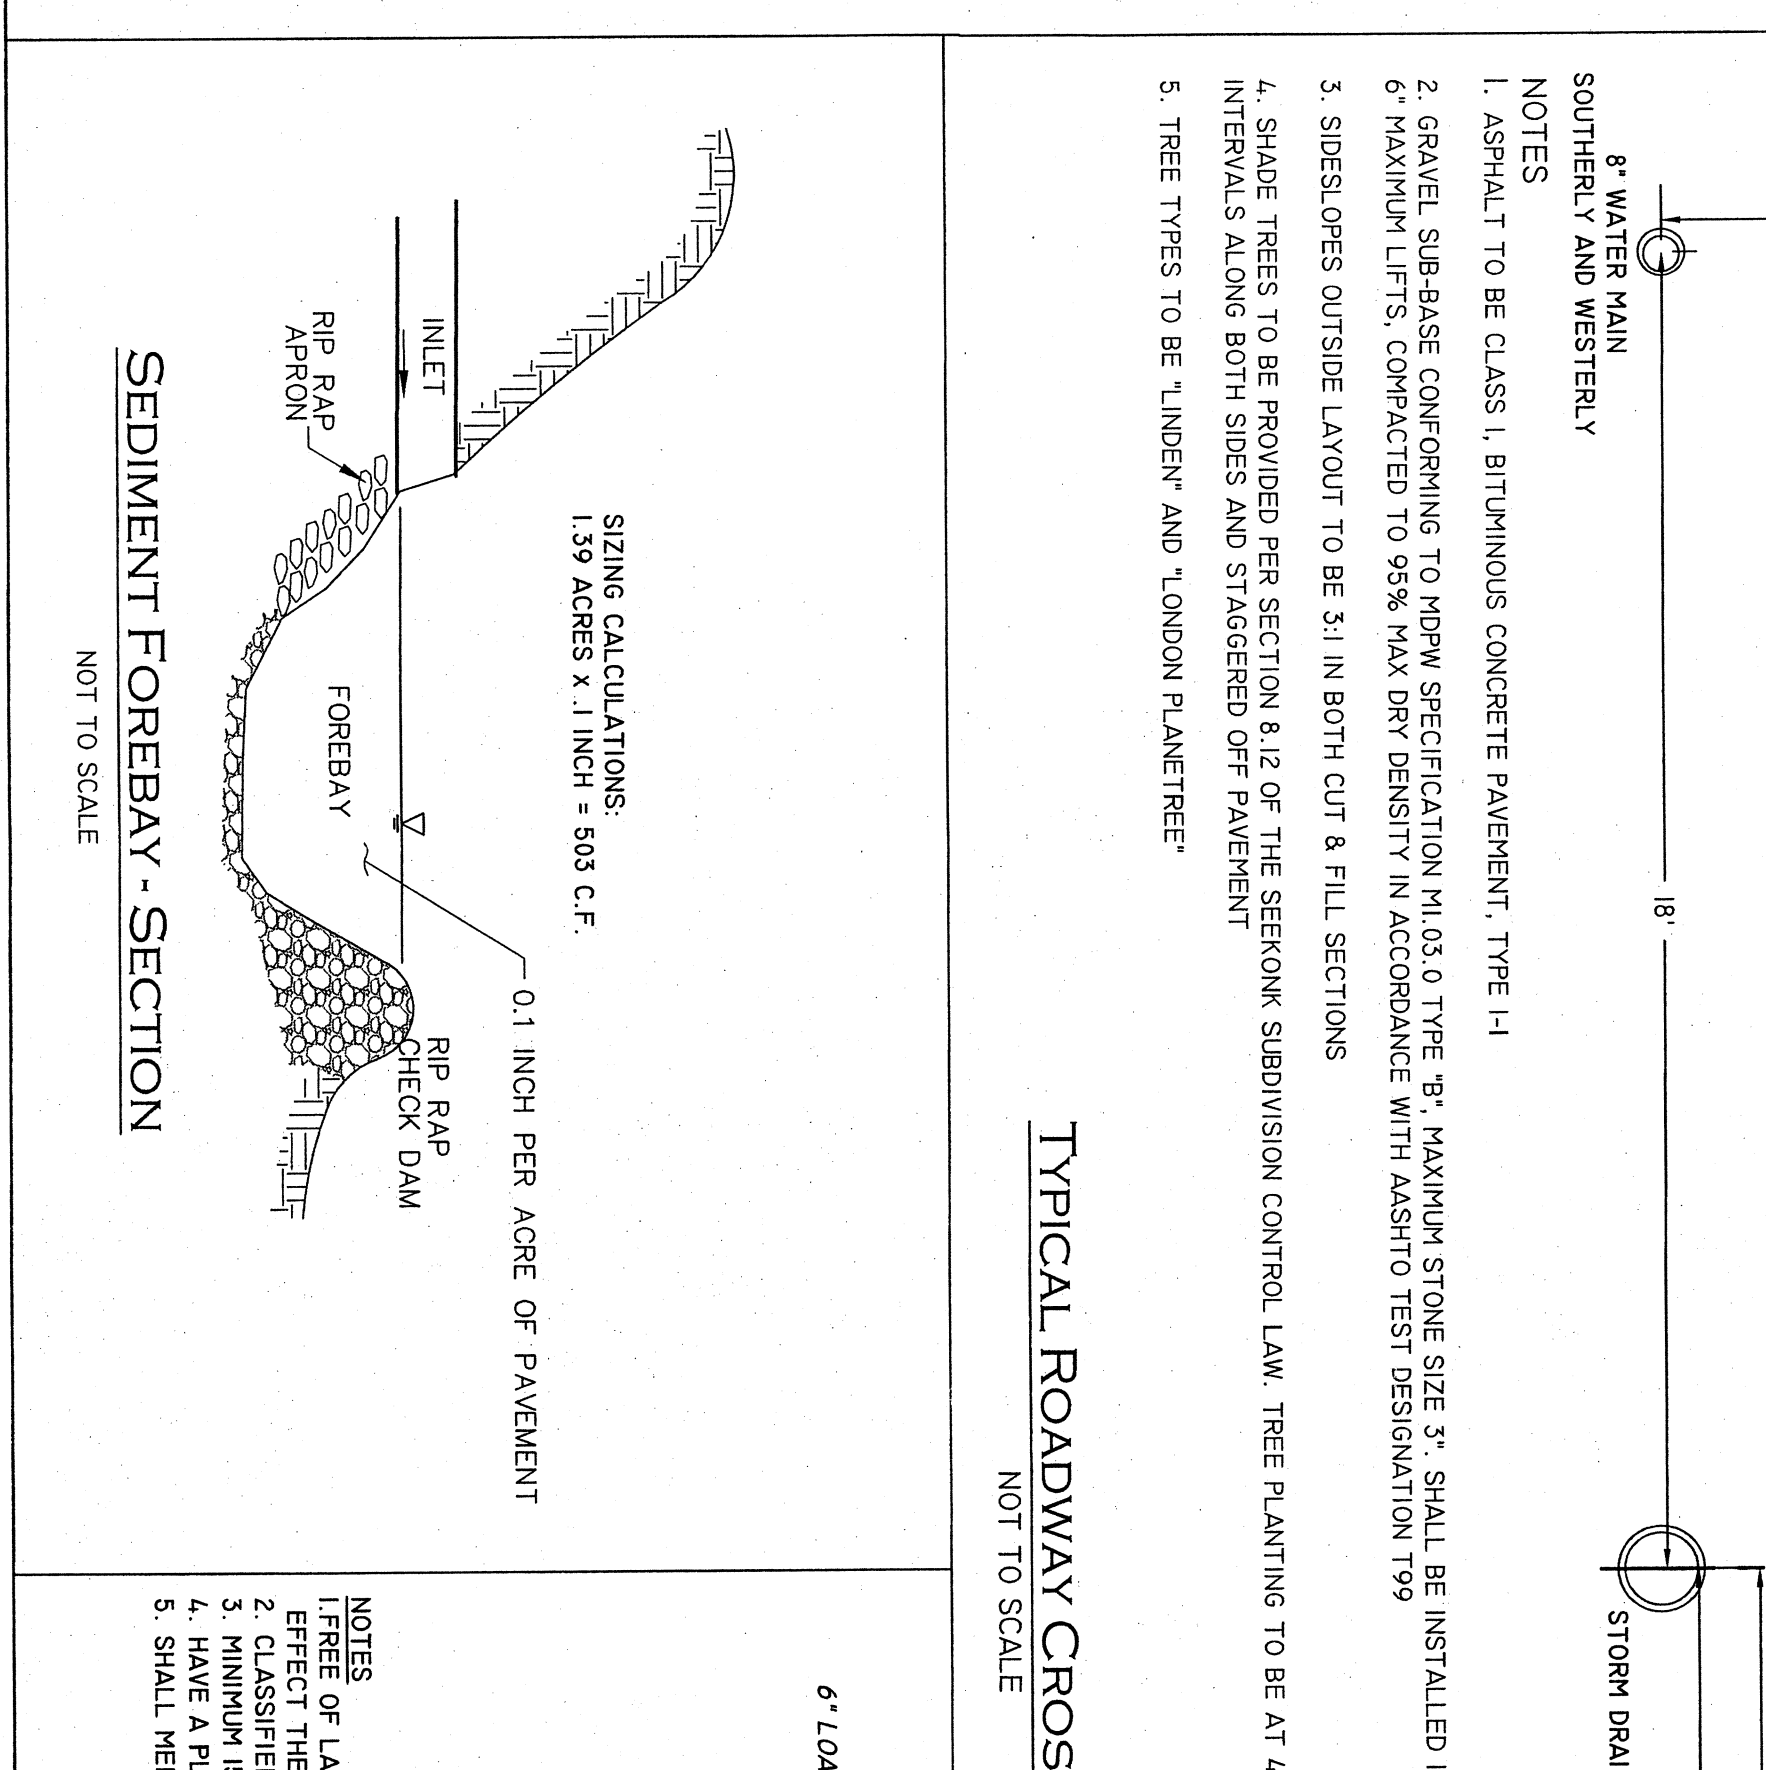
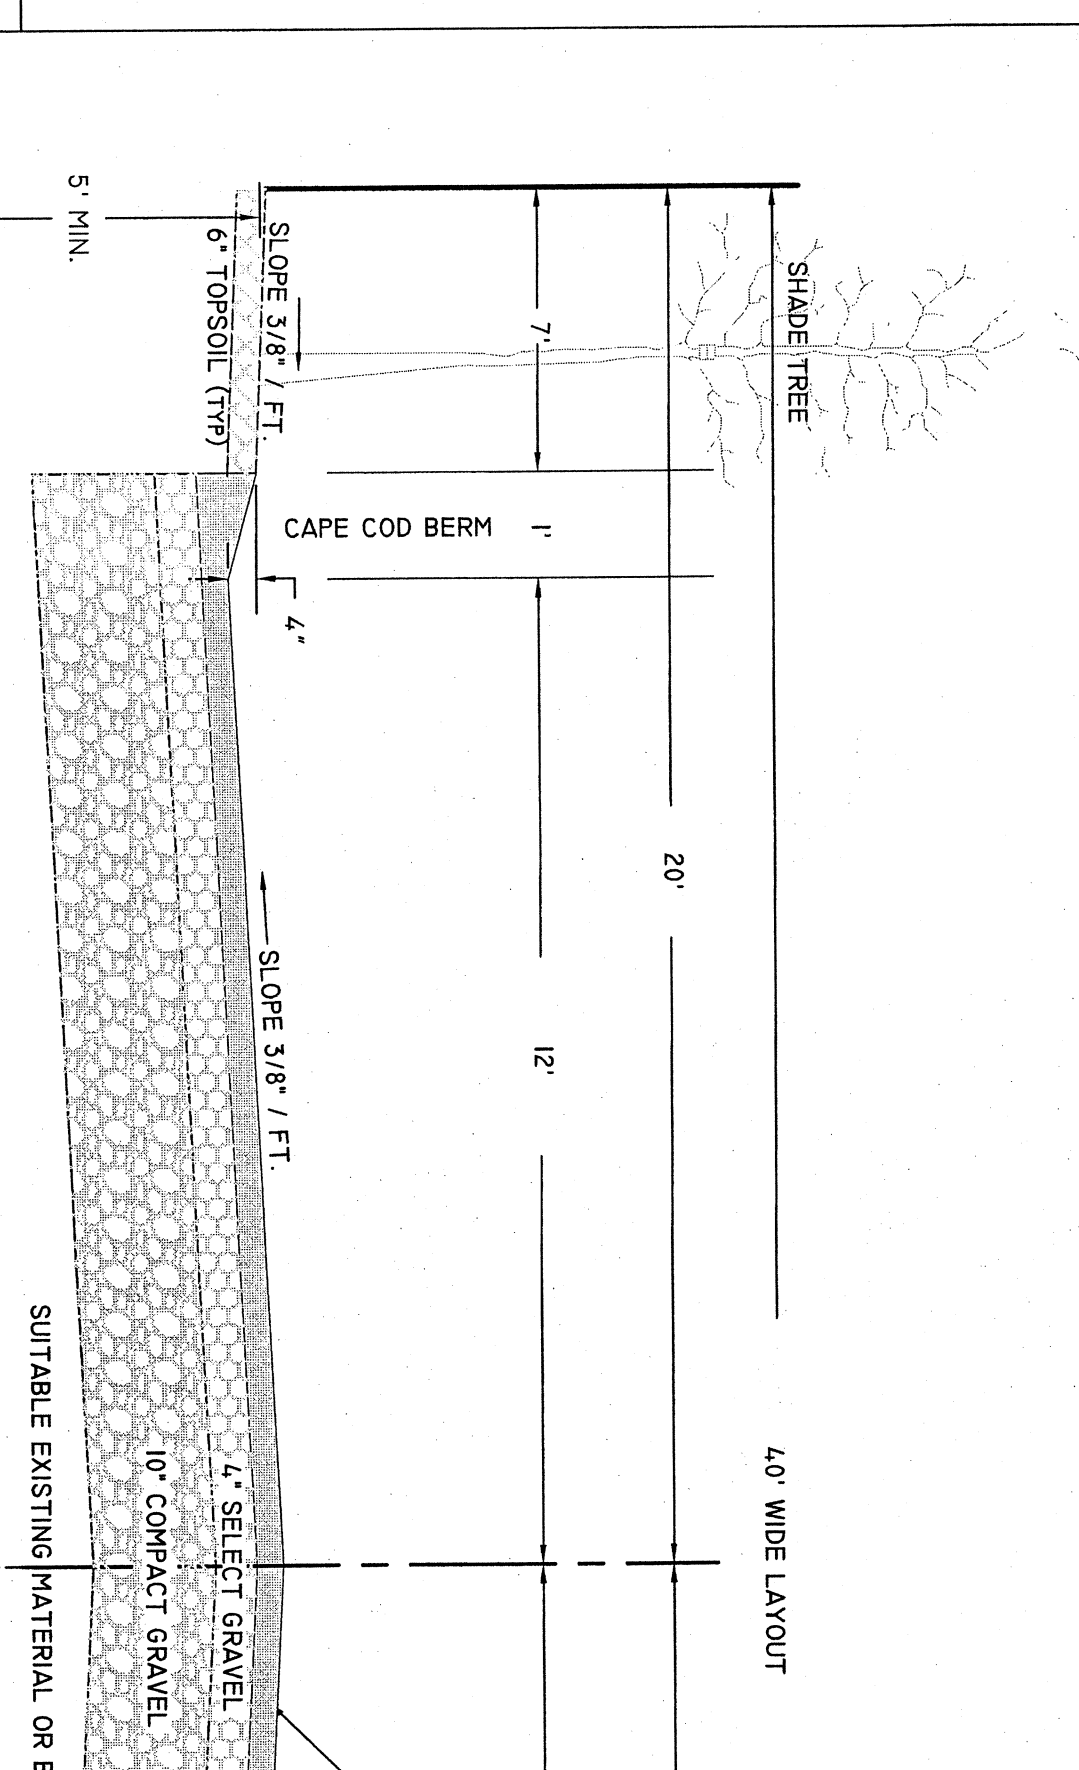
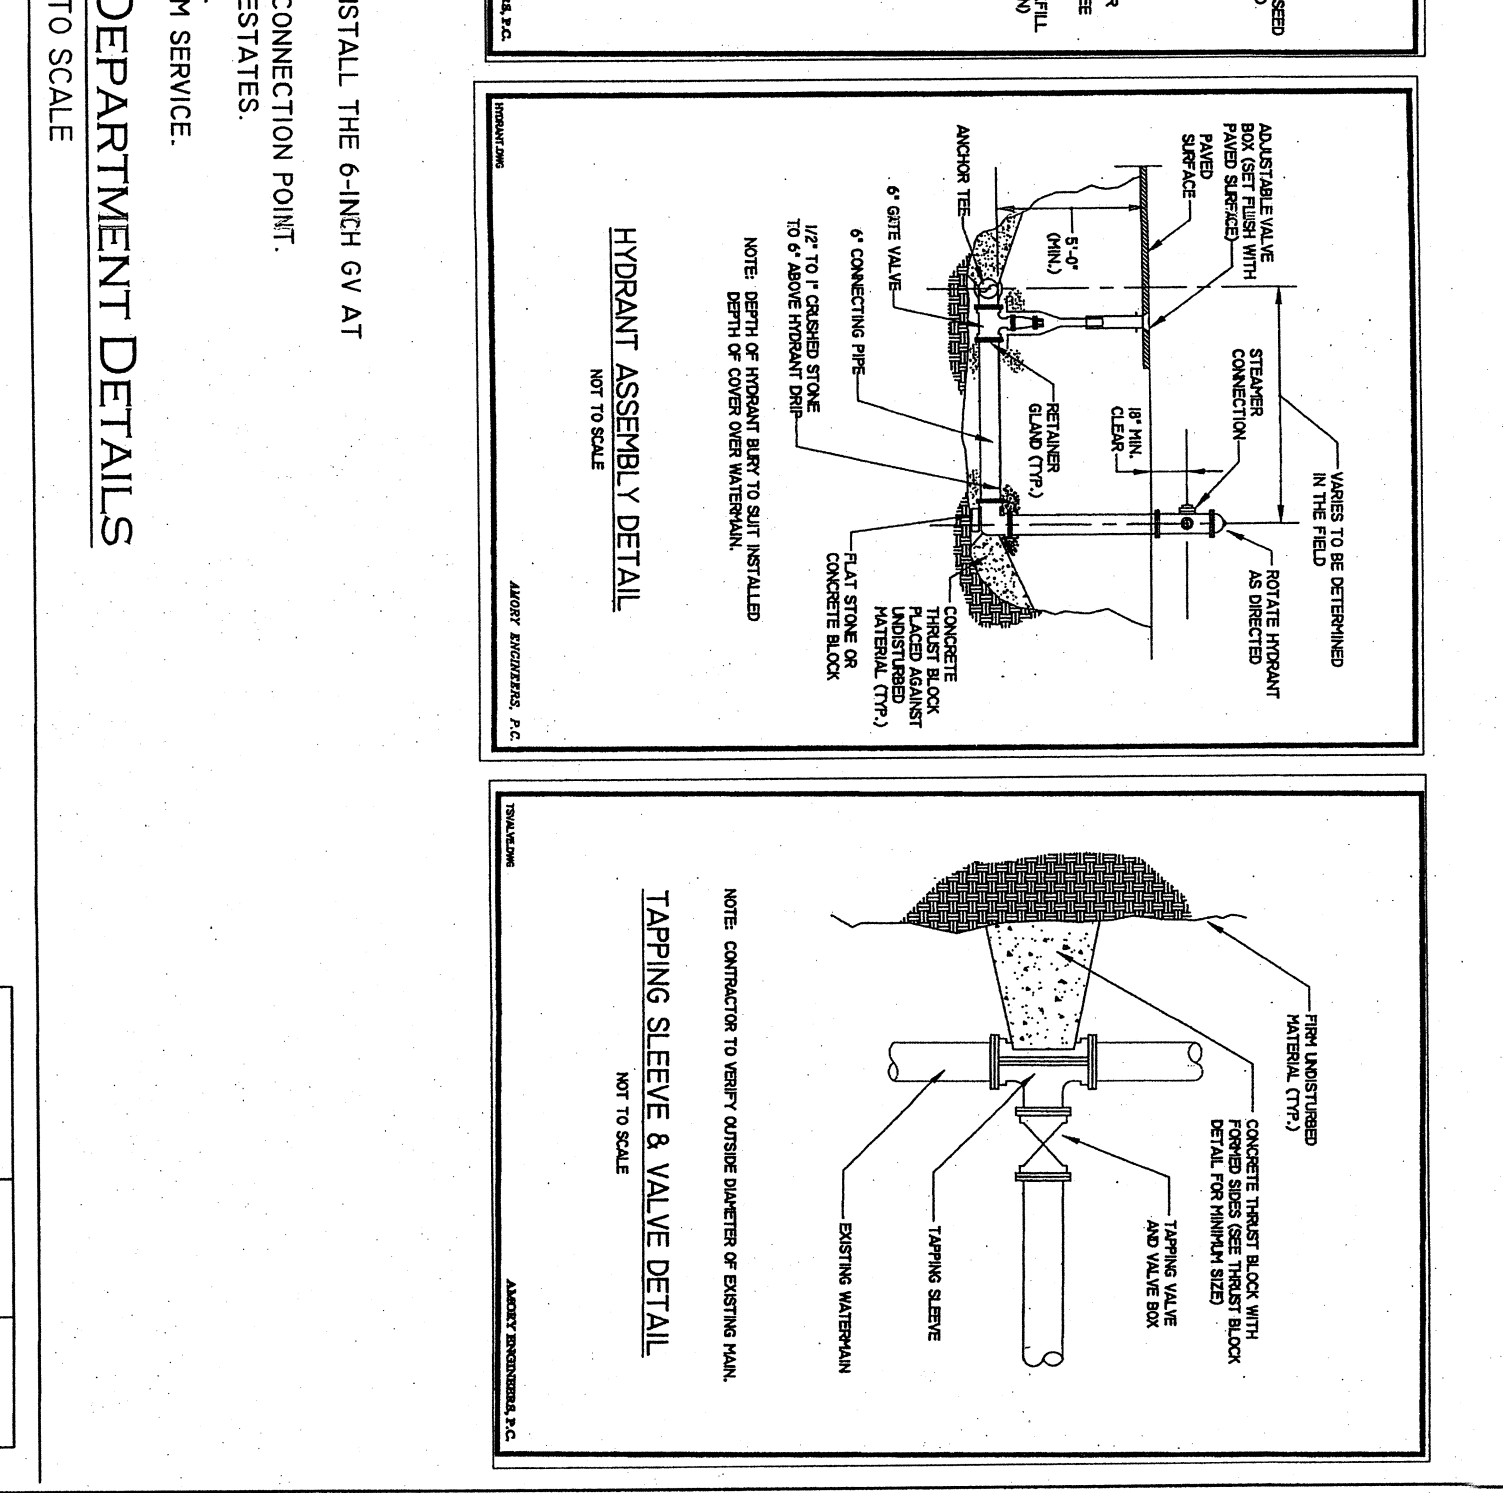
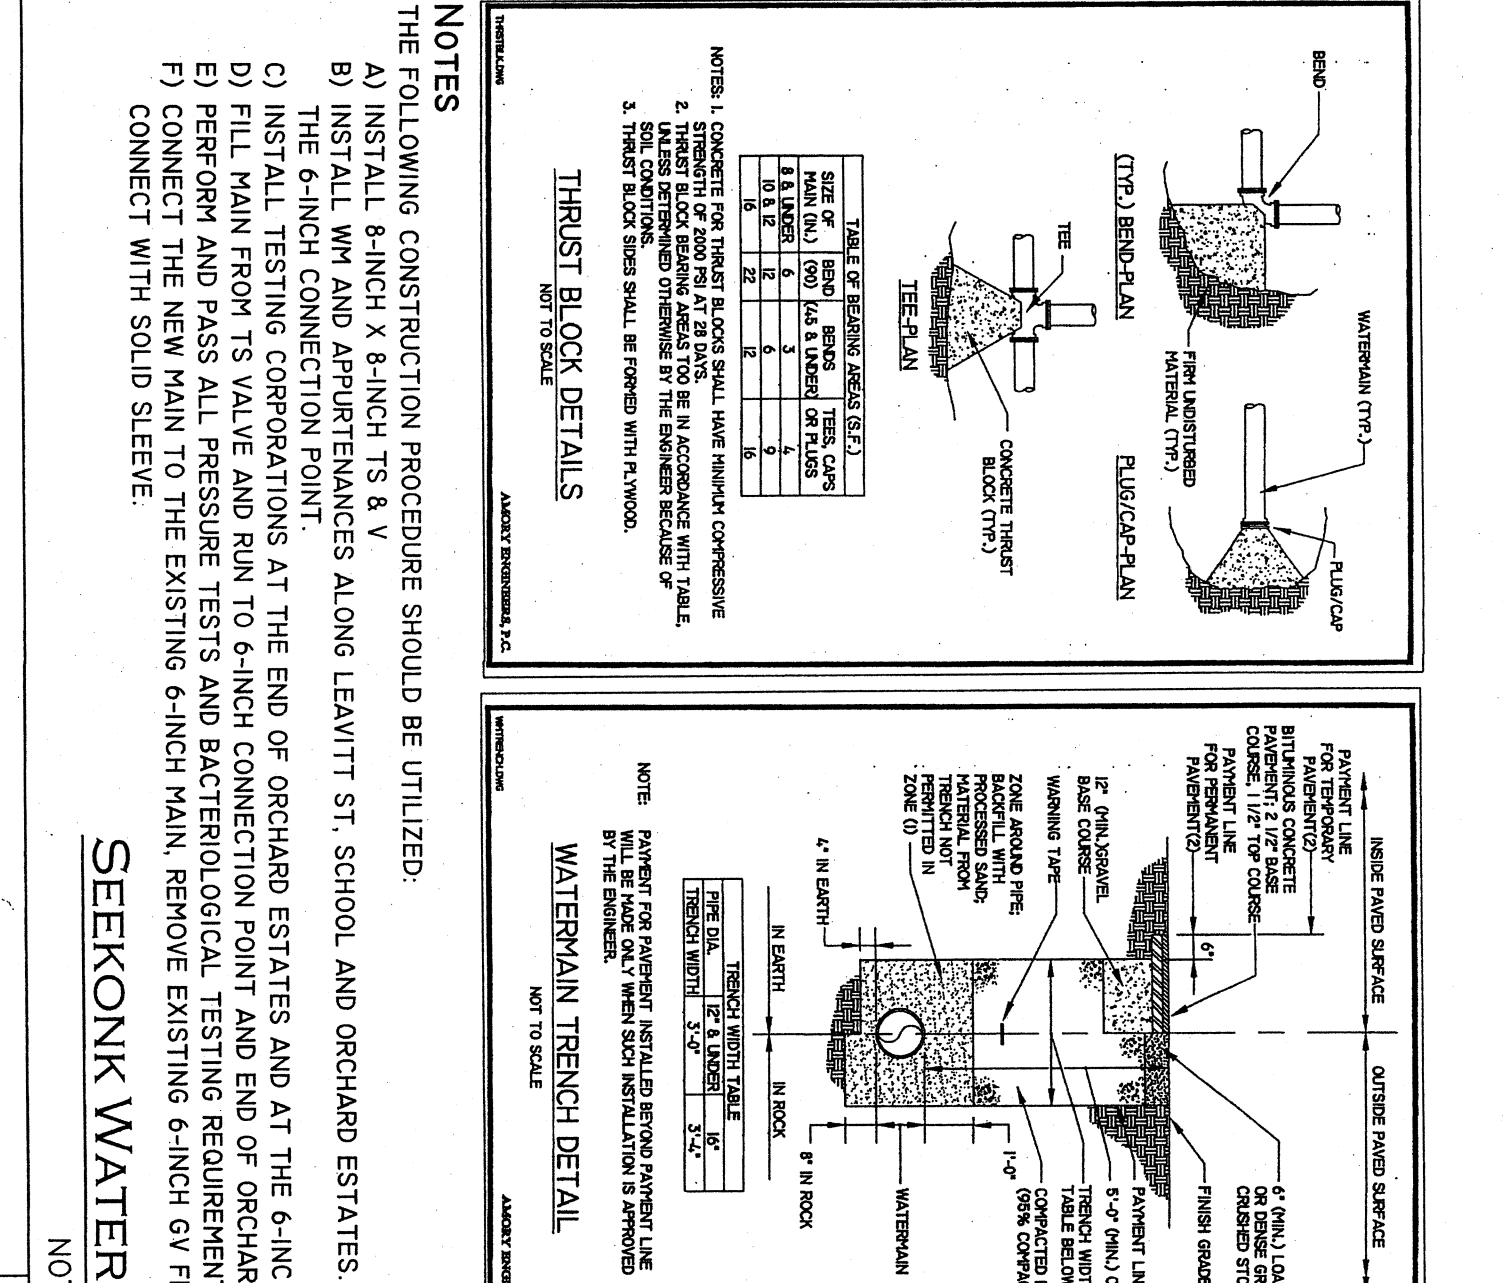
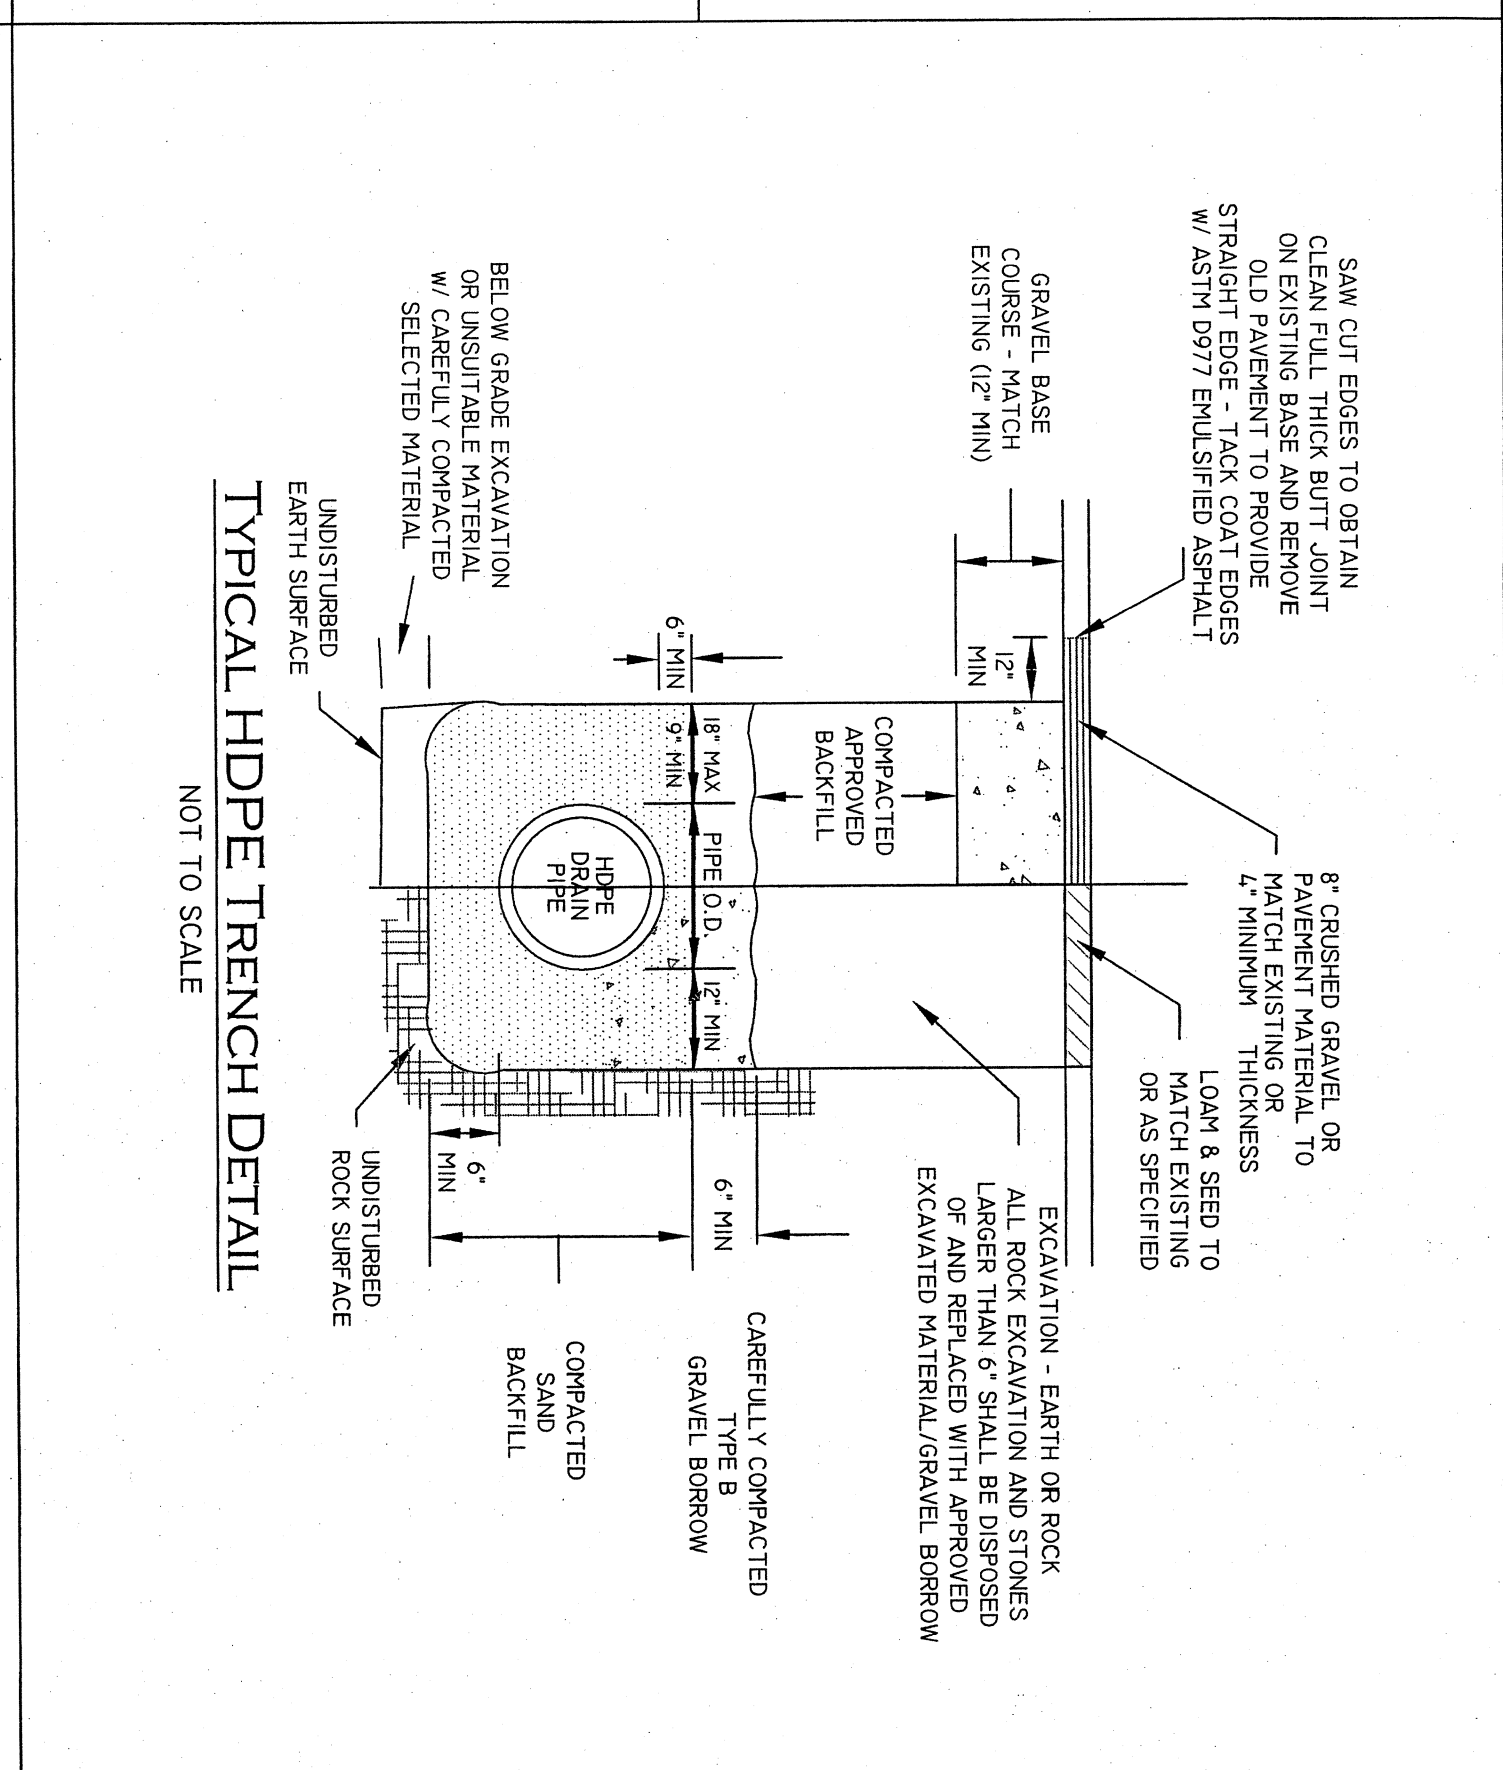
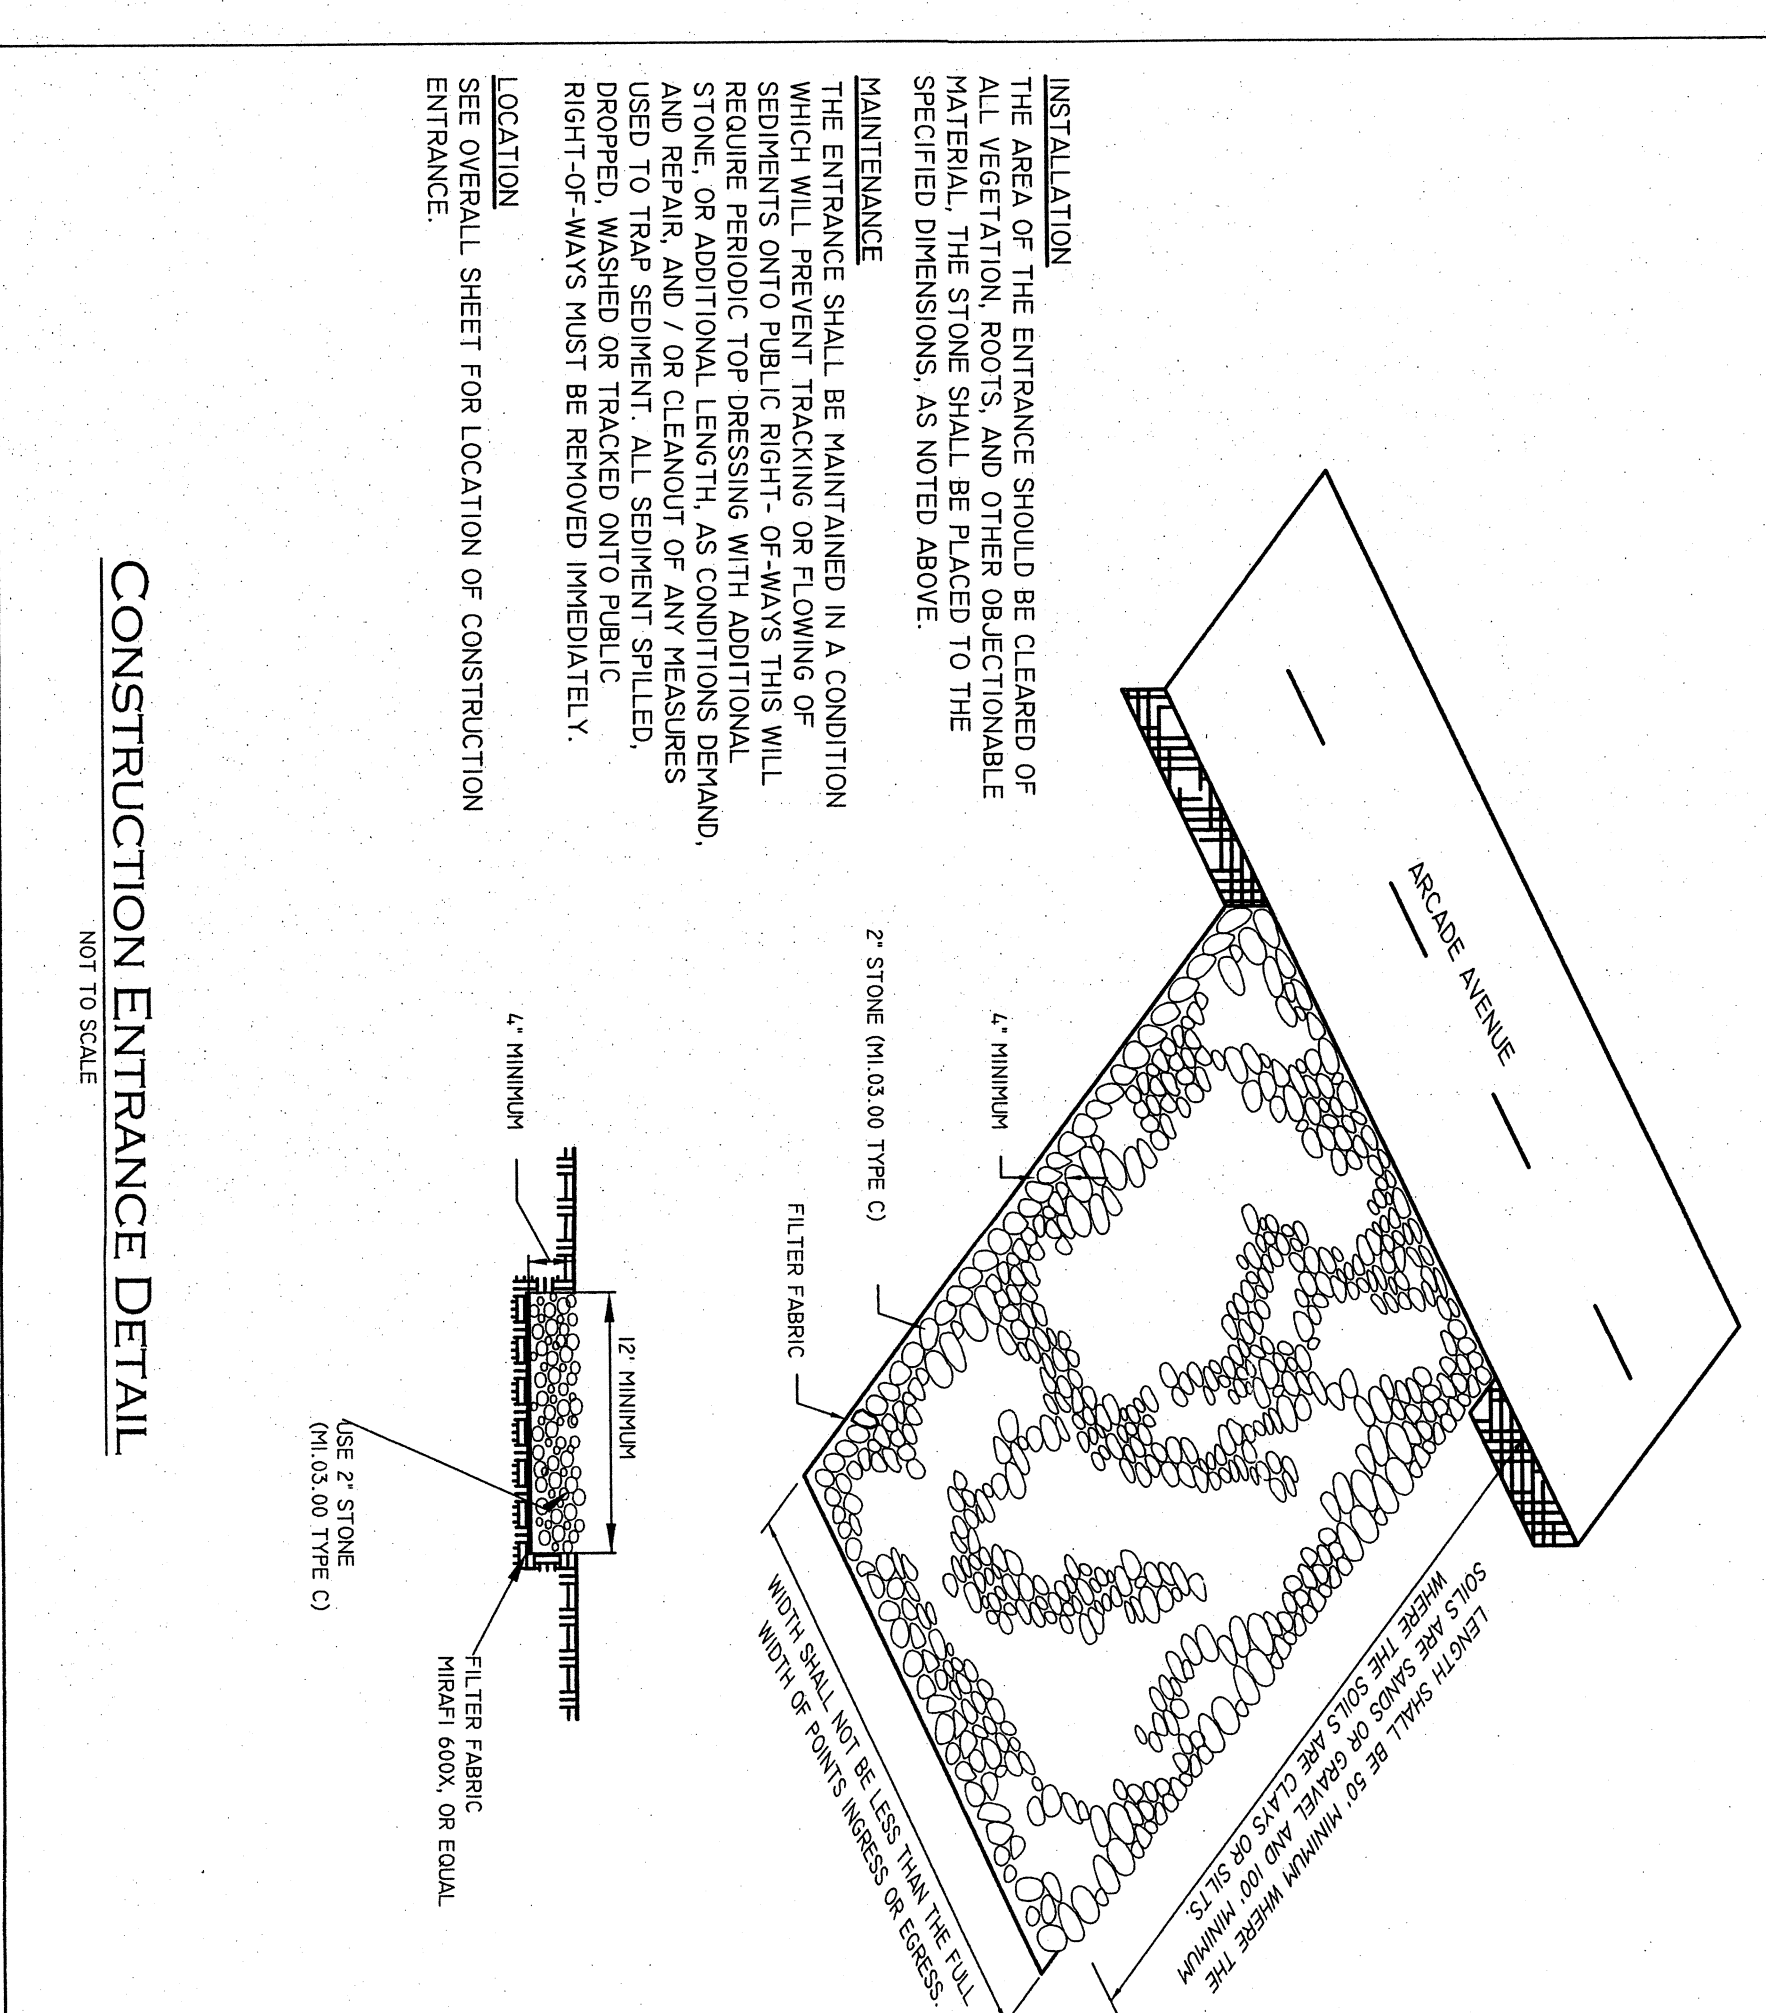


• THIS DIMENSION VARIES WITH THE THICKNESS OF THE TOP COURSE AND SLOPE OF SHOULDER

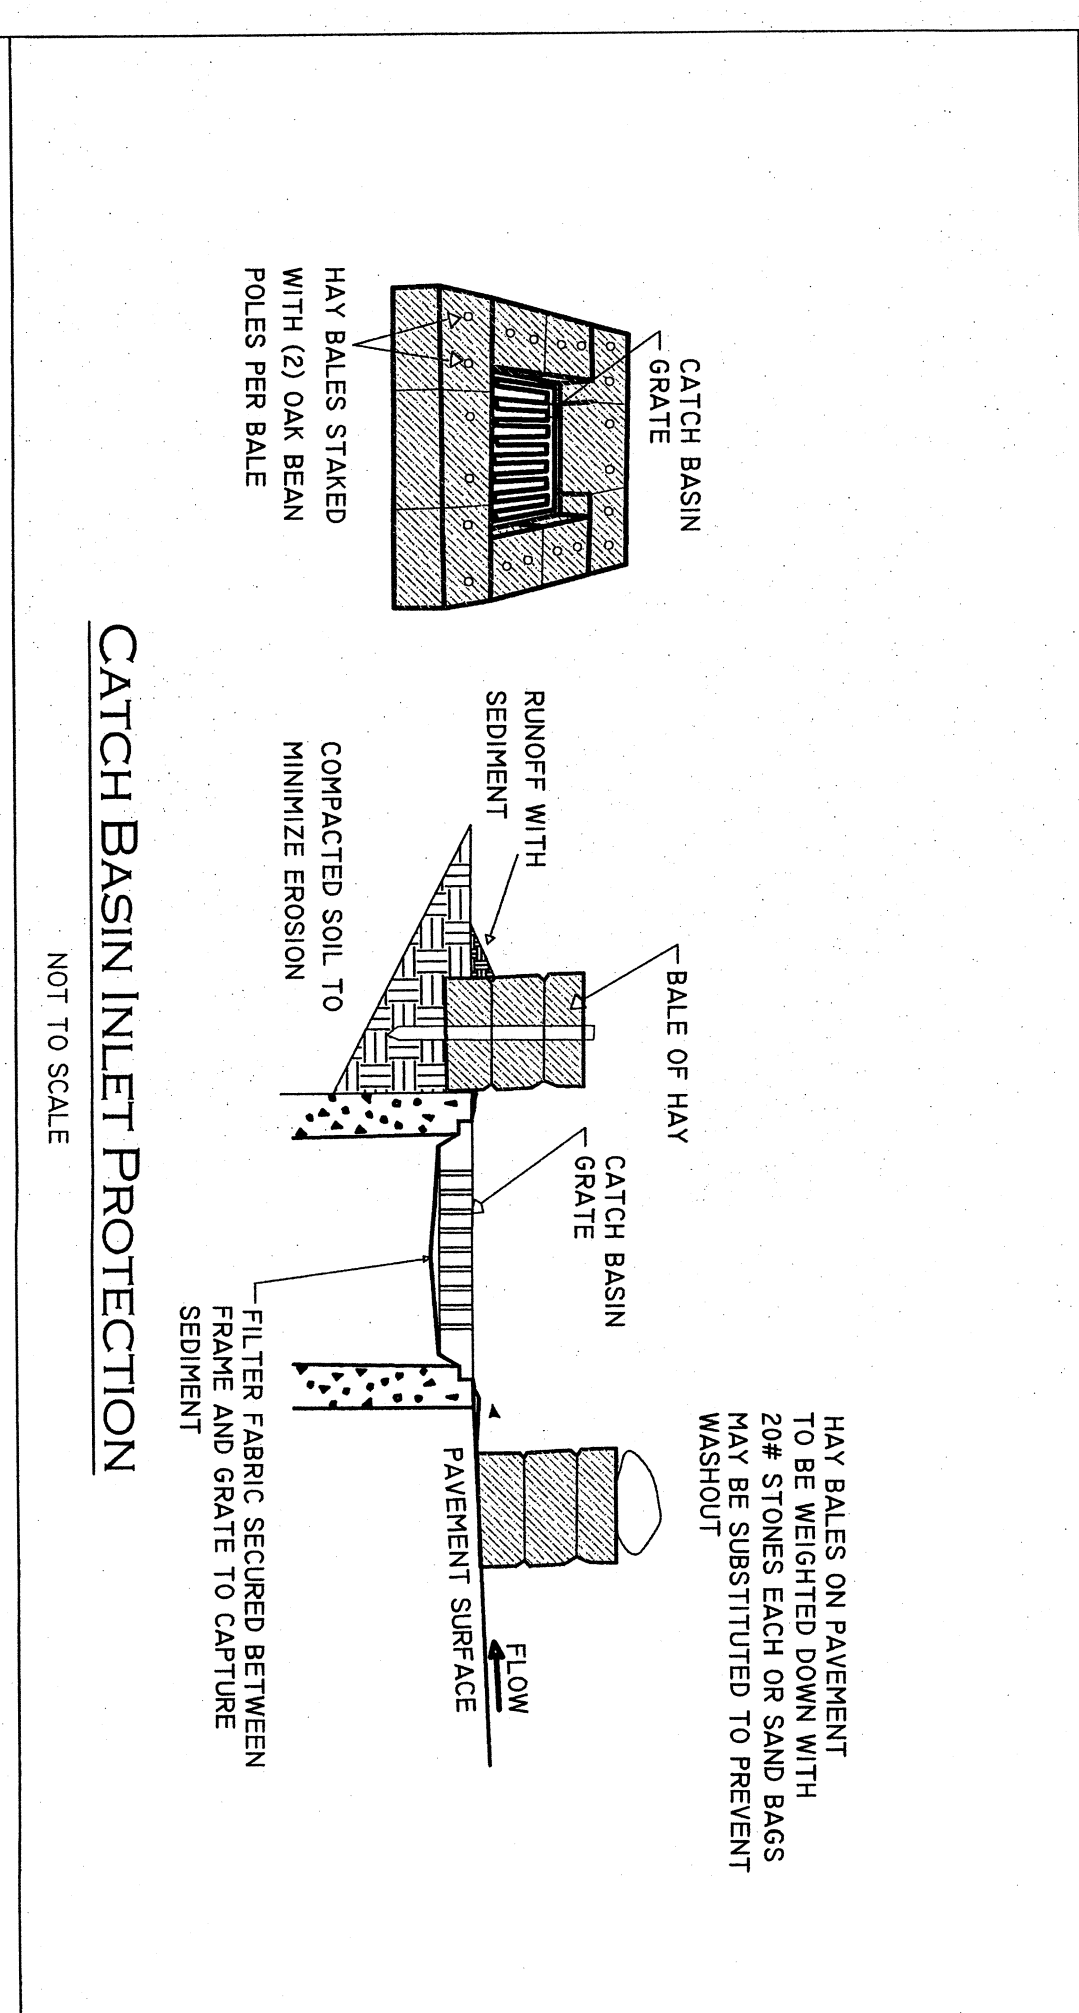

**DETAIL SHEET**

**"I" COUNTRY BROOK ESTATES "I"**

882 ARCADE AVENUE, SEEKONK, MASSACHUSETTS 02771

ASSESSORS MAP 15 LOT 302

PREPARED FOR: WATERBURY/LENZ LLC

25 NELSON AVENUE FAIRHAVEN MA

PROFESSIONAL SEAL

INSITE Engineering Services, LLC

Job # 05-103

Scale NTS

Drawn By SCA

DATE: MAR 26, 2013

REVISION: AUGUST 5, 2013 TOWN COMMENTS

PROFESSIONAL ENGINEERS

INSITE PROFESSIONAL SERVICES




1339 FALL RIVER AVENUE

FAIRHAVEN, MASSACHUSETTS 01924

PHONE: (508) 336-4500

FAX: (508) 336-4558

SHEET 9 OF 11

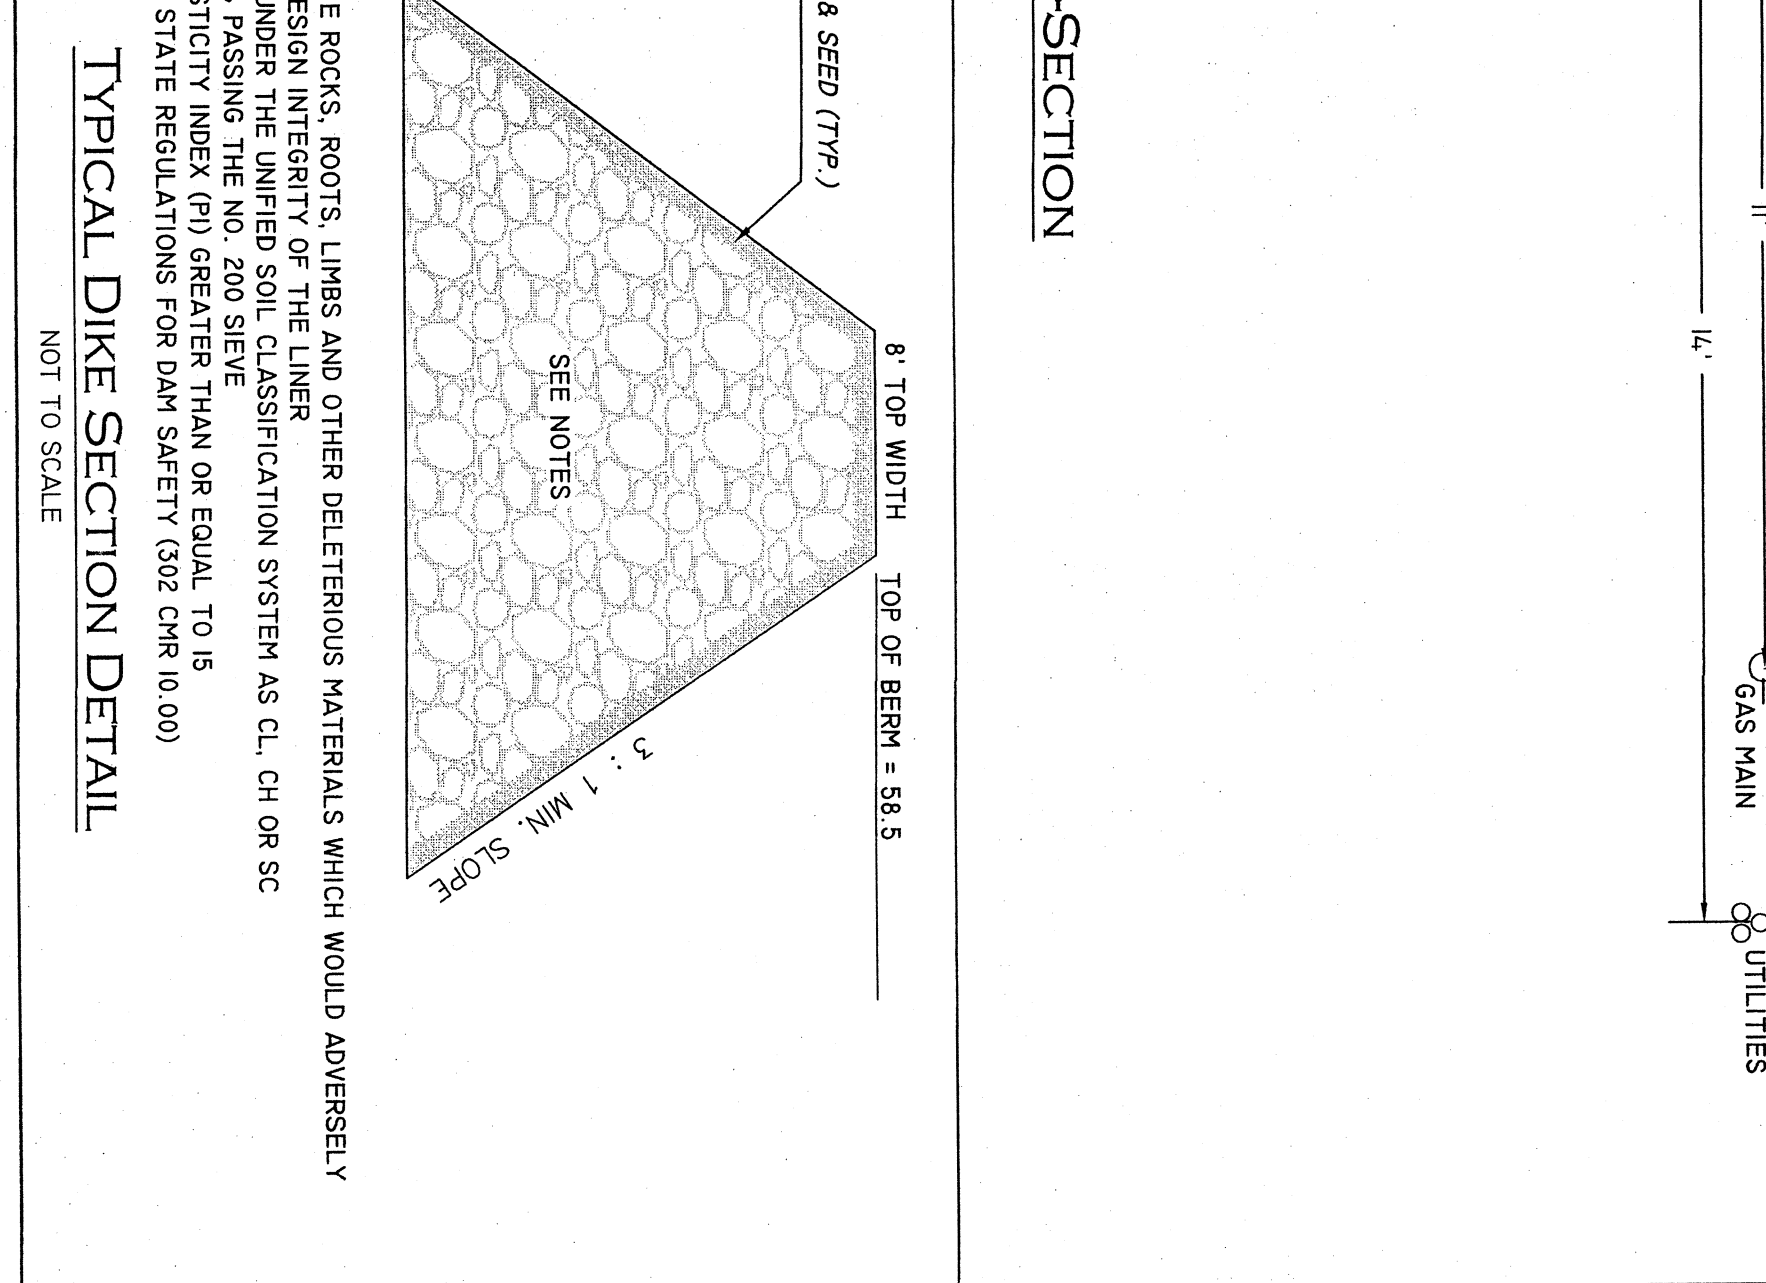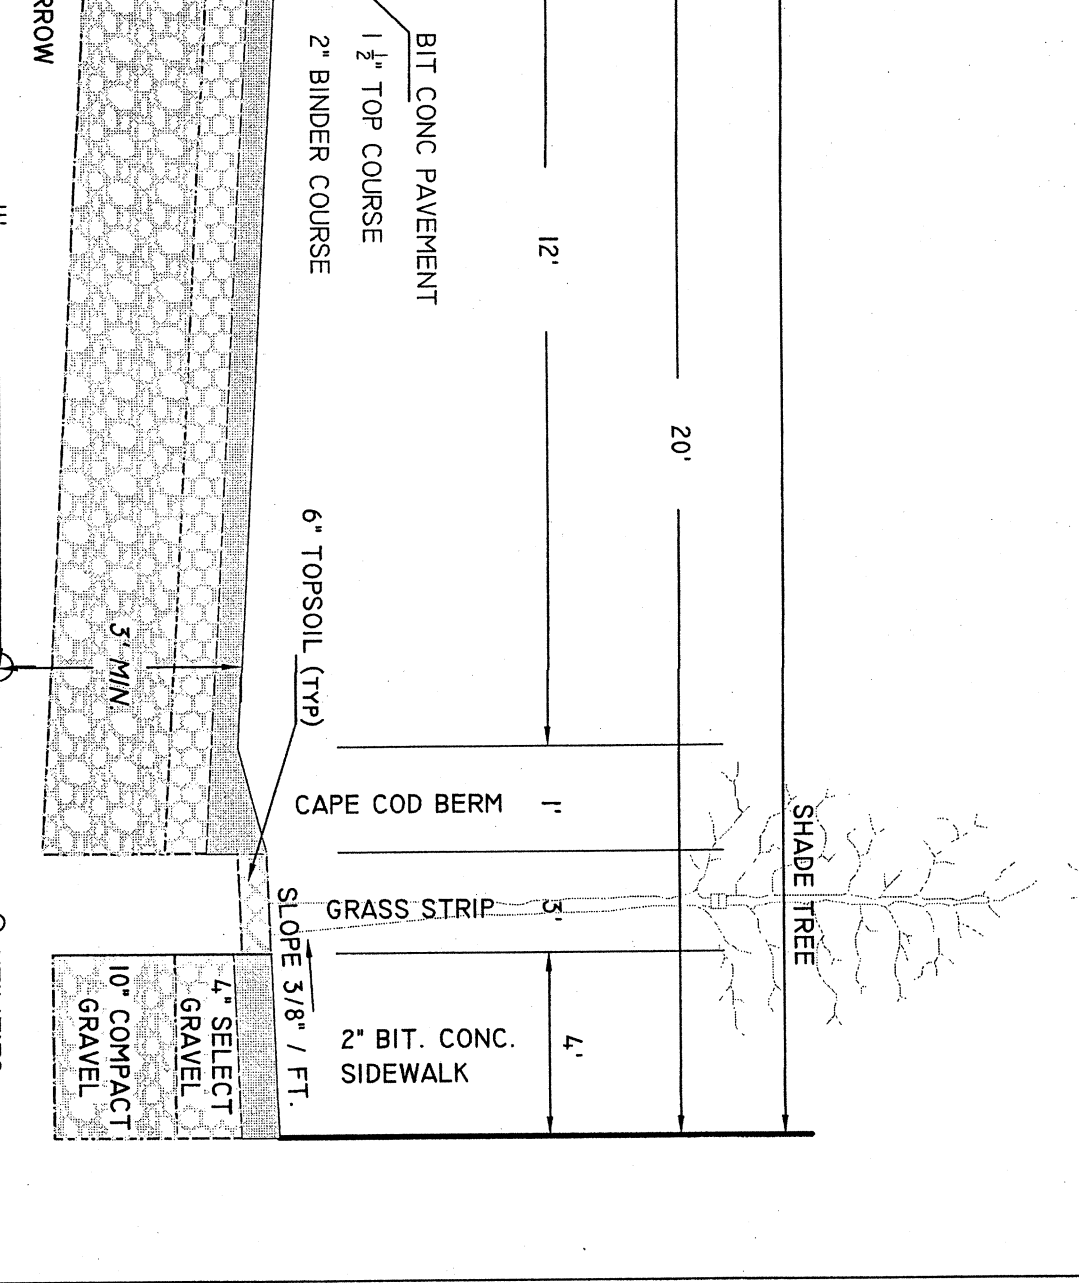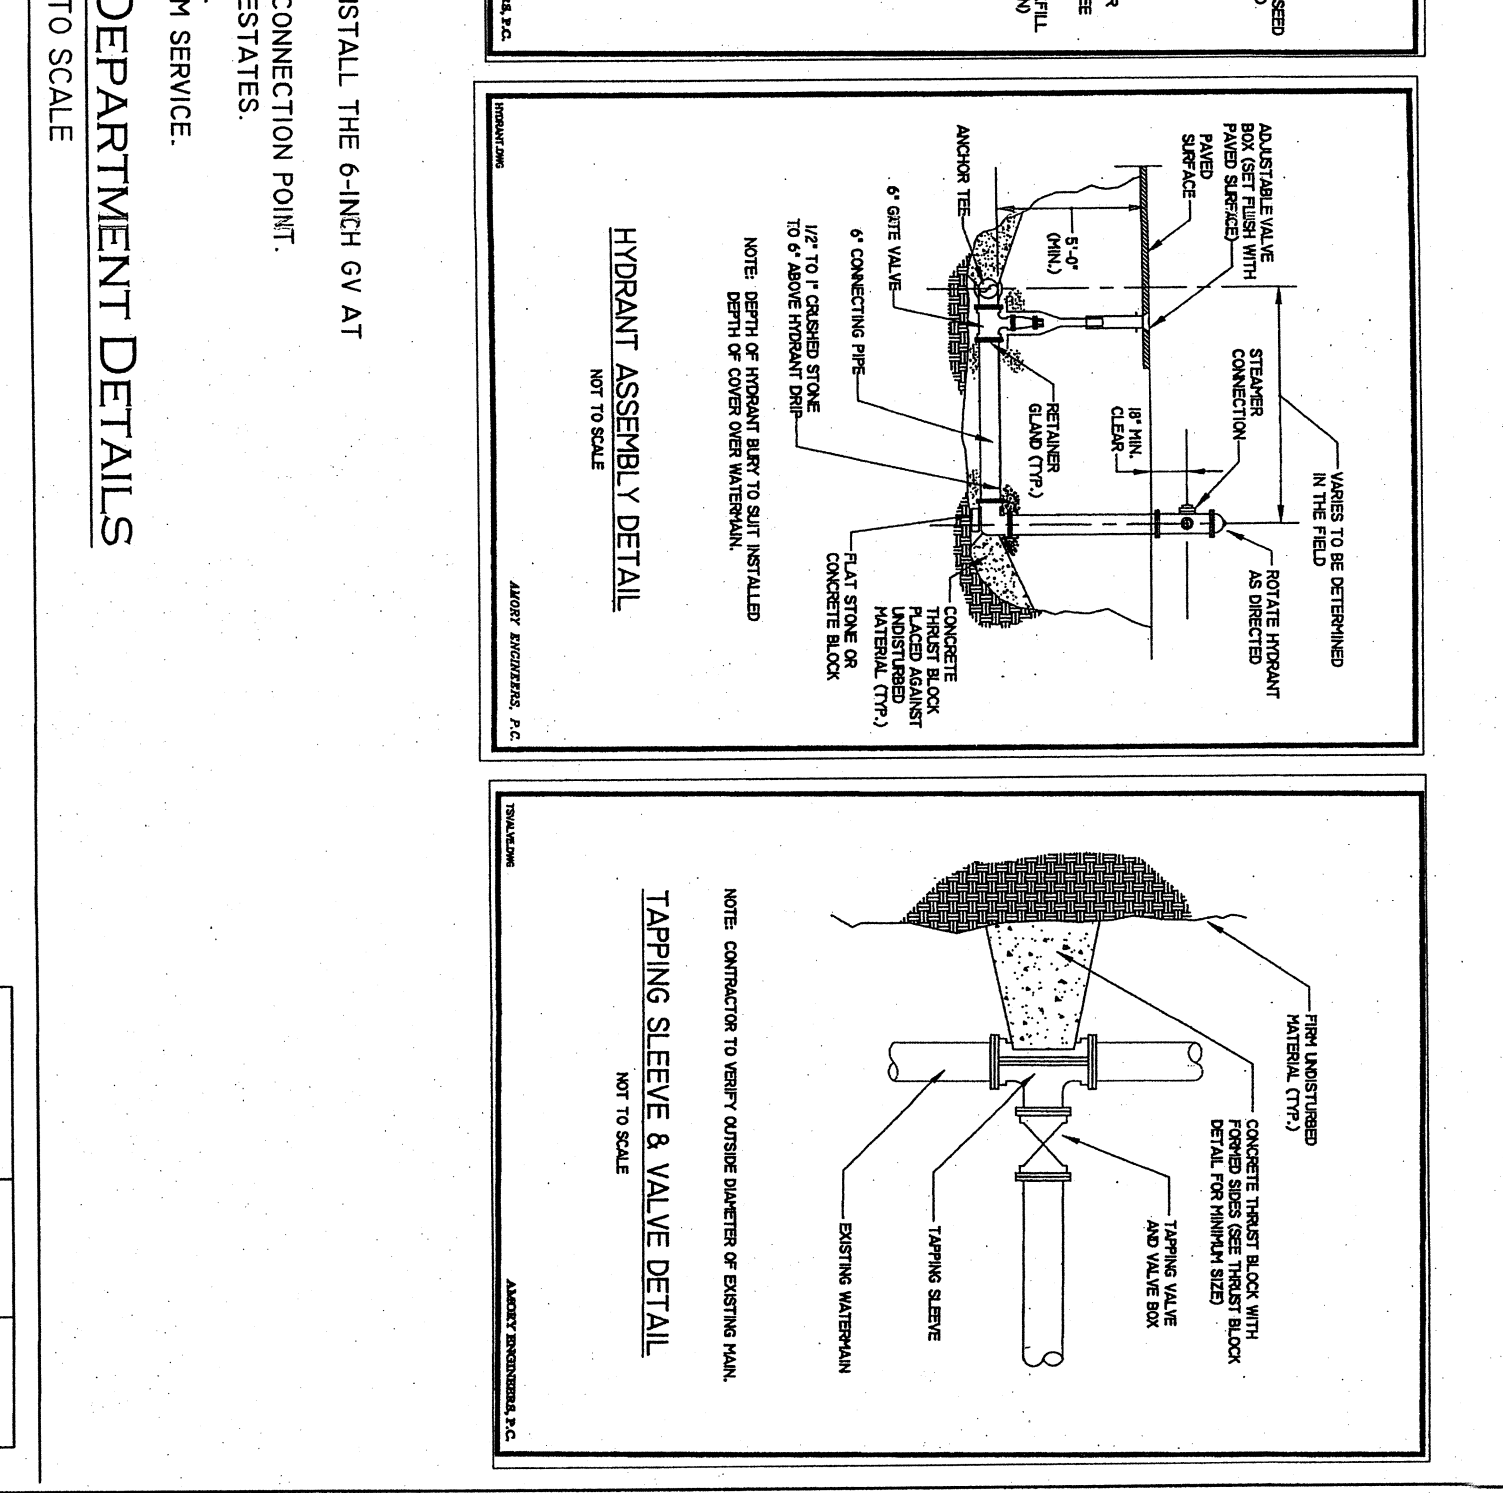

**DETAIL SHEET**

**"I" COUNTRY BROOK ESTATES "I"**

882 ARCADE AVENUE, SEEKONK, MASSACHUSETTS 02771

ASSESSORS MAP 15 LOT 302

PREPARED FOR: WATERBURY/LENZ LLC

25 NELSON AVENUE FAIRHAVEN MA

PROFESSIONAL SEAL

INSITE Engineering Services, LLC

Job # 05-103

Scale NTS

Drawn By SCA

DATE: MAR 26, 2013

REVISION: AUGUST 5, 2013 TOWN COMMENTS

PROFESSIONAL ENGINEERS

INSITE PROFESSIONAL SERVICES


1339 FALL RIVER AVENUE

FAIRHAVEN, MASSACHUSETTS 01924

PHONE: (508) 336-4500

FAX: (508) 336-4558

SHEET 9 OF 11

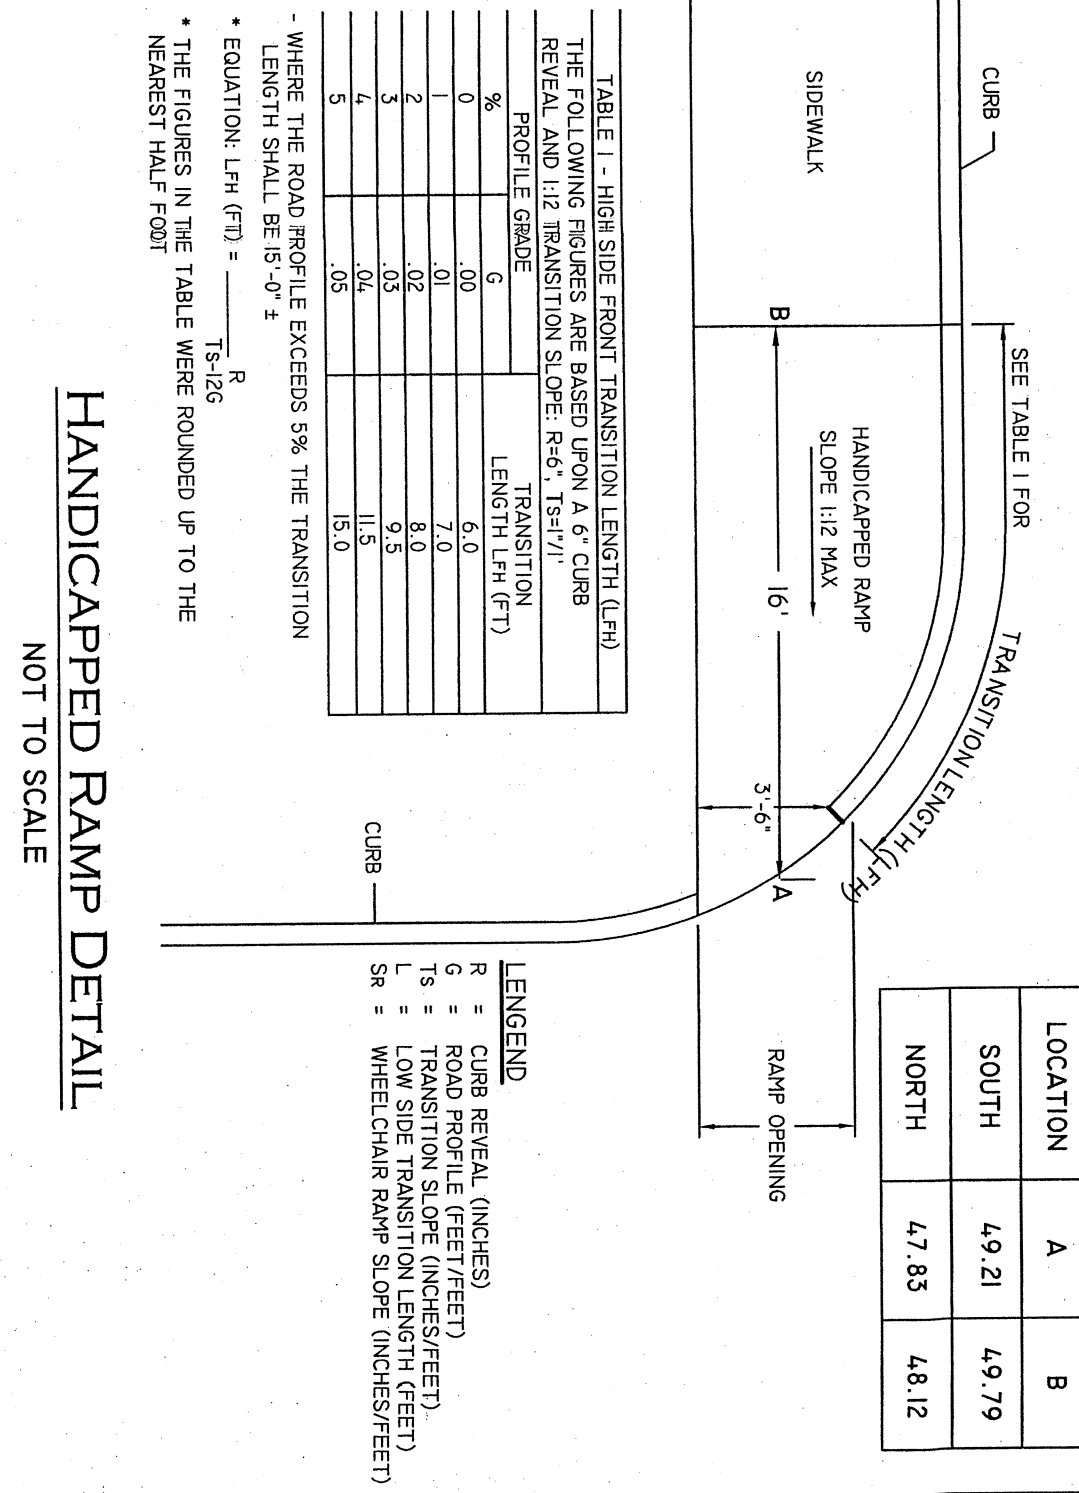

**DETAIL SHEET**

**"I" COUNTRY BROOK ESTATES "I"**

882 ARCADE AVENUE, SEEKONK, MASSACHUSETTS 02771

ASSESSORS MAP 15 LOT 302

PREPARED FOR: WATERBURY/LENZ LLC

25 NELSON AVENUE FAIRHAVEN MA

PROFESSIONAL SEAL

INSITE Engineering Services, LLC

Job # 05-103

Scale NTS

Drawn By SCA

DATE: MAR 26, 2013

REVISION: AUGUST 5, 2013 TOWN COMMENTS

PROFESSIONAL ENGINEERS

INSITE PROFESSIONAL SERVICES

1339 FALL RIVER AVENUE

FAIRHAVEN, MASSACHUSETTS 01924

PHONE: (508) 336-4500

FAX: (508) 336-4558

SHEET 9 OF 11