


**PLAN**  
SCALE: 1" = 40'-0"

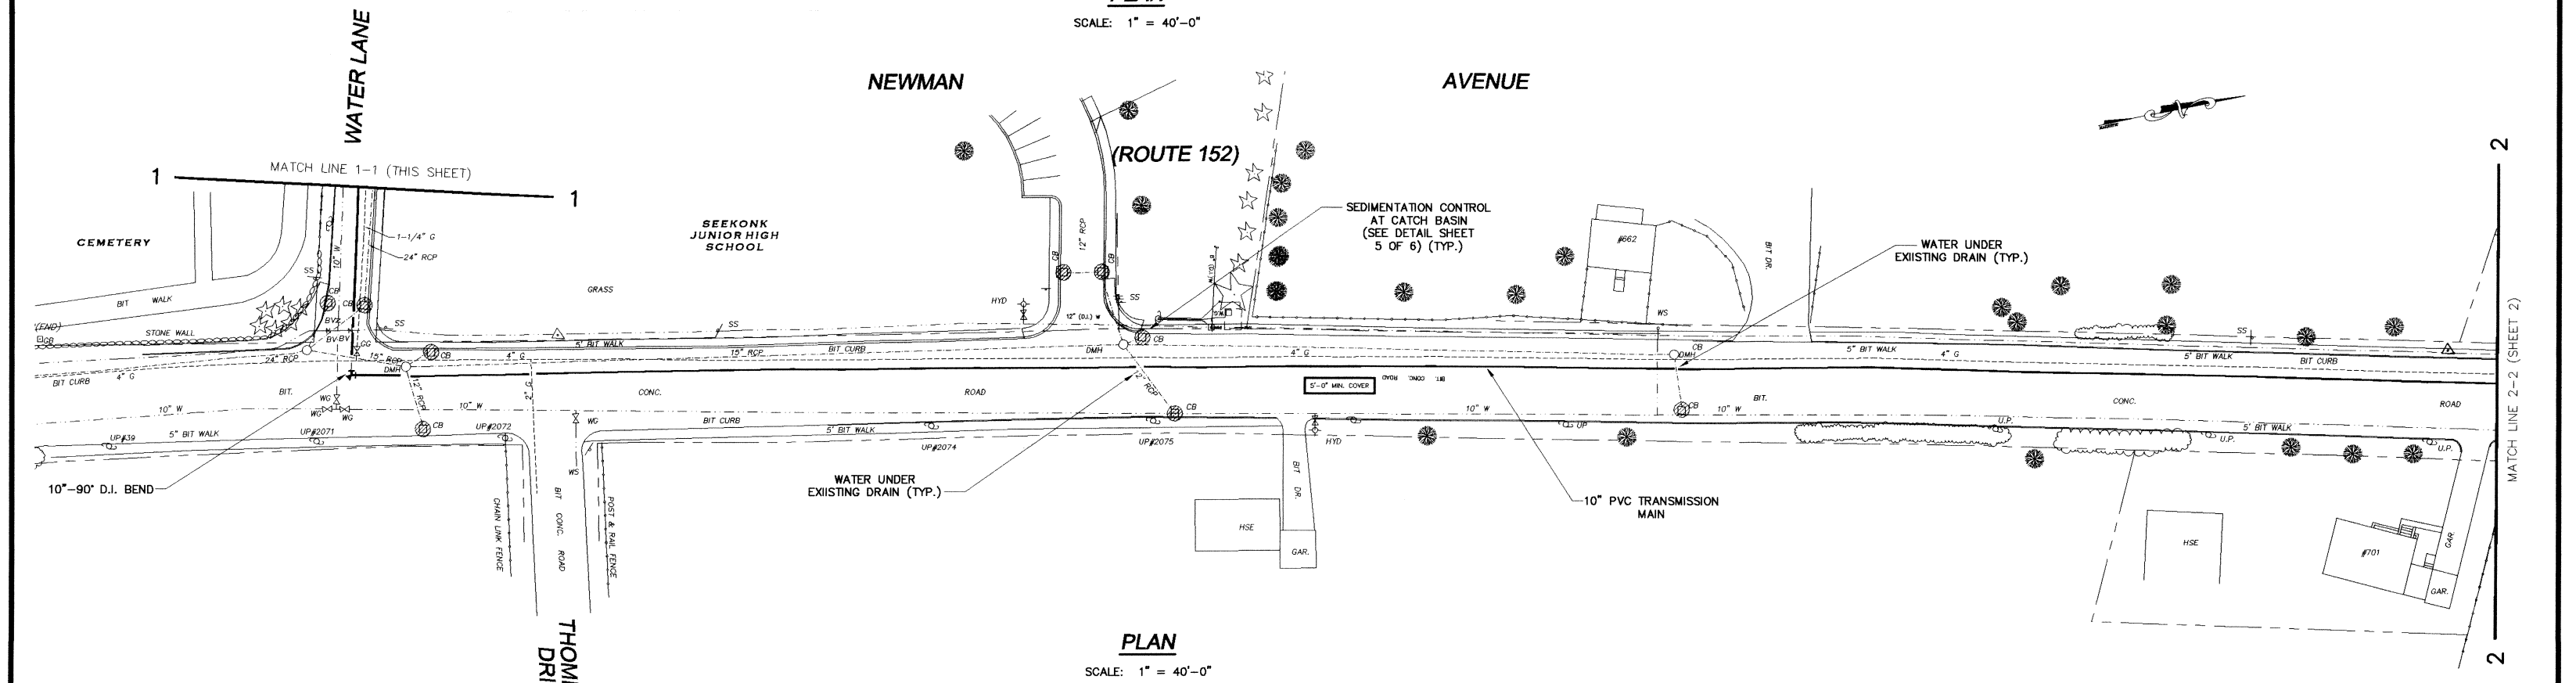

**PLAN**  
SCALE: 1" = 40'-0"

P:\jll\21\land\2279 transmission main.dwg (JLW) 10/11/01  
Drawn: Surveyday

<b>REVISIONS</b> NO. ITEM DATE		AMORY ENGINEERS, P.C. DATE:	<b>AMORY ENGINEERS, P.C.</b> DUXBURY, MASSACHUSETTS	SEEKONK WATER DISTRICT SEEKONK, MASSACHUSETTS	CIVIL SHEET 1 OF 6
DRAWN BY: JDF DESIGNED BY: PGB CHECKED BY: DAJ					