


THE COMMONWEALTH OF MASSACHUSETTS
DEPARTMENT OF PUBLIC WORKS


SIDEWALK DETAILS
TYPICAL

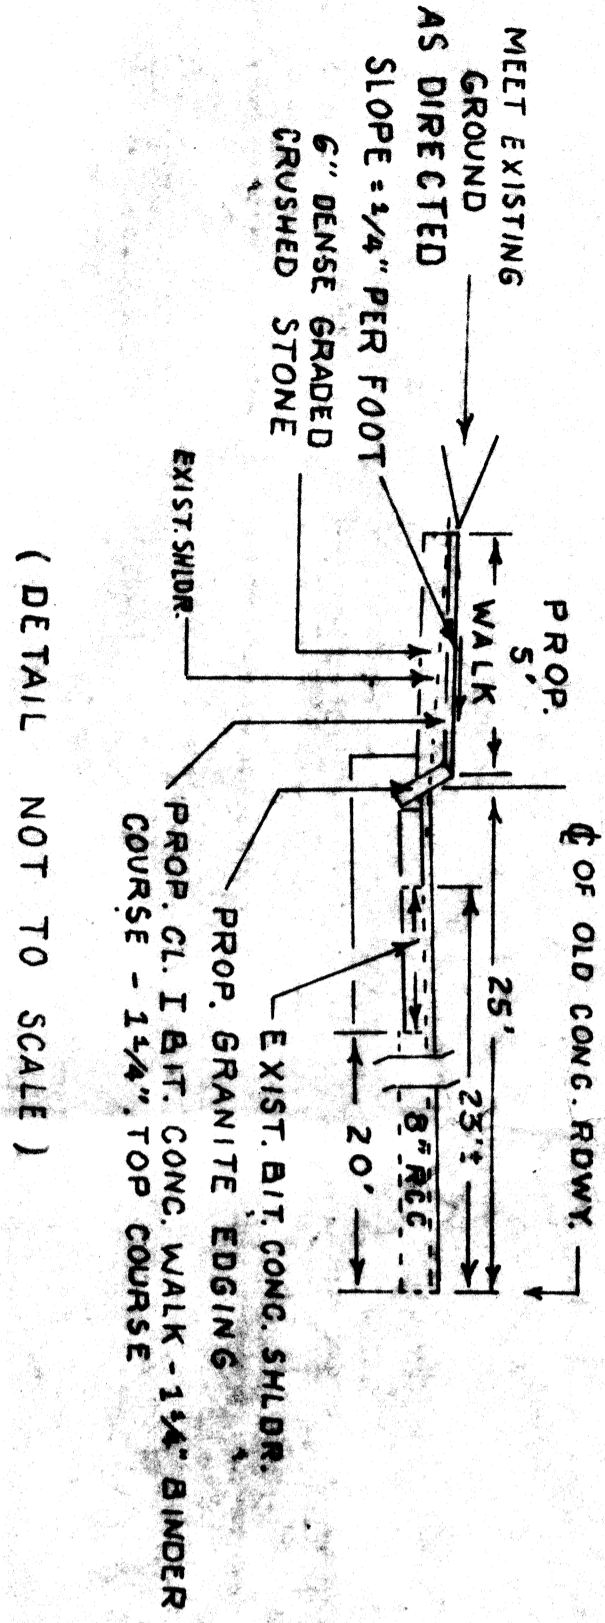

DRAINAGE — EDGING — SIDEWALK

COUNTY OF BRISTOL



PROPOSED

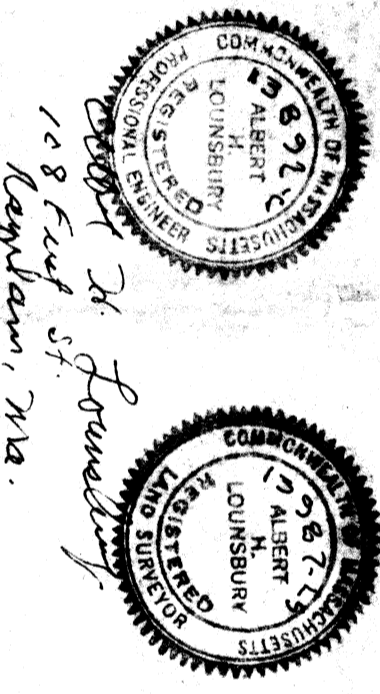



INDEX

DRAINAGE EDGING AND SIDEWALK SHEETS 1-4 & 7

EDGING DETAILS
TYPICAL

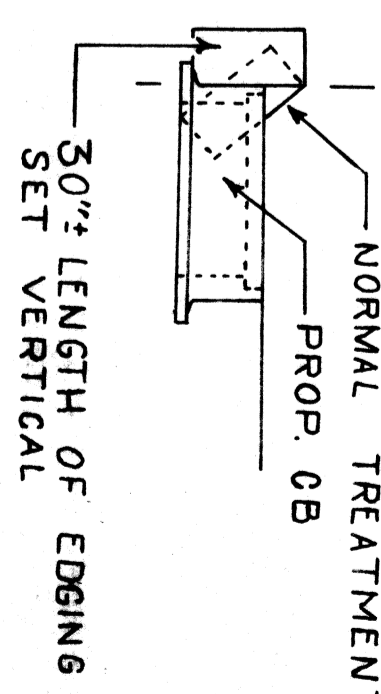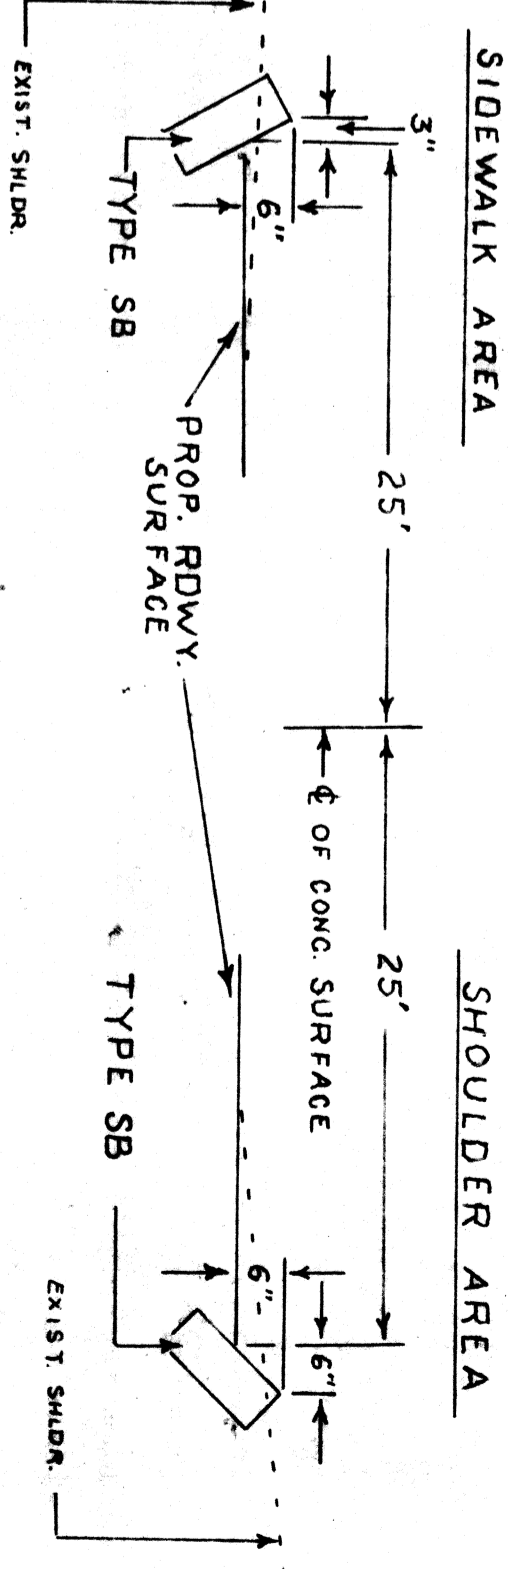

TYPICAL
GROUTED STONE PAVING (DITCH)

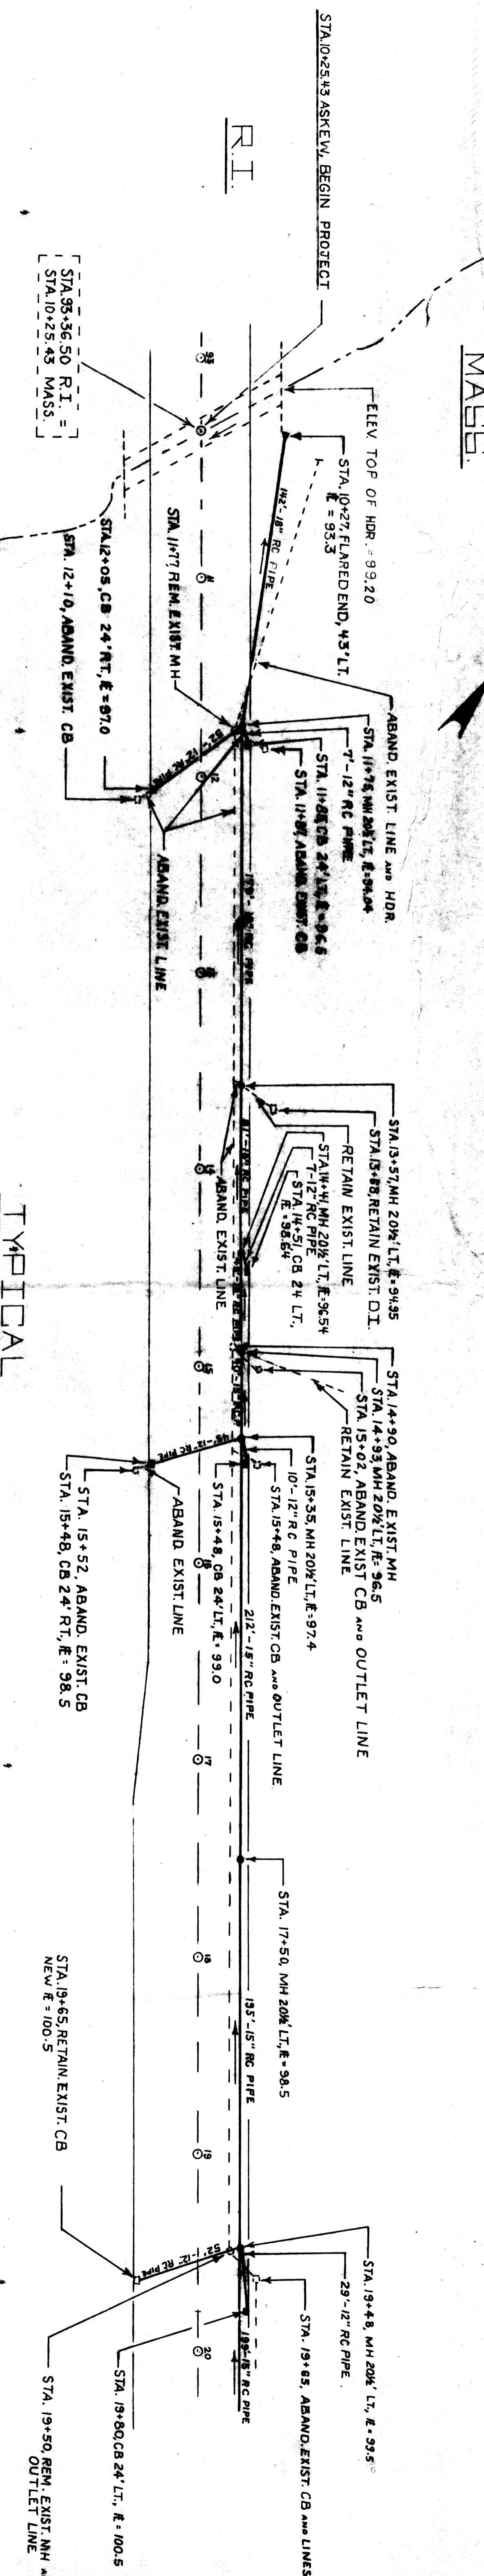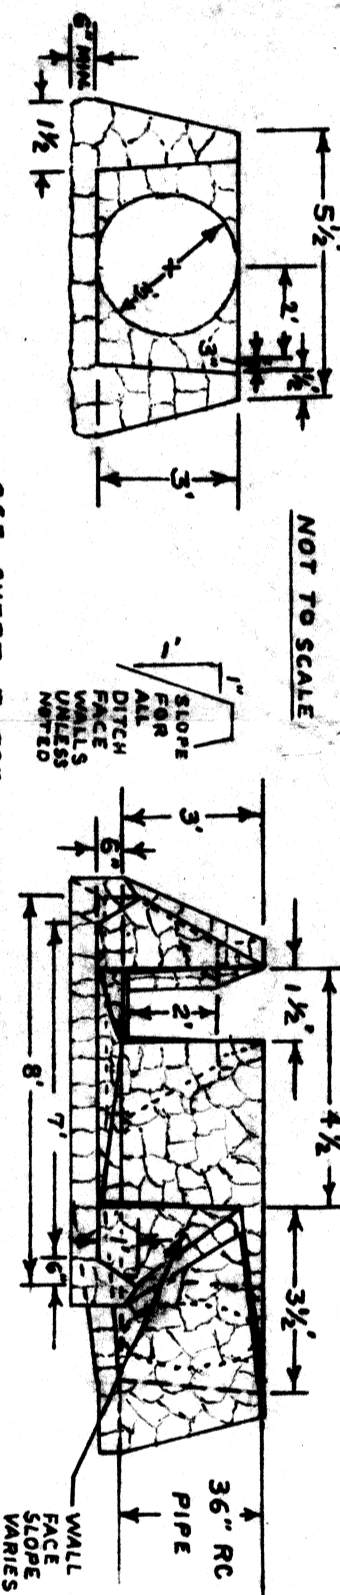

NOTE: DRAINAGE - EDGING - SIDEWALK LOCATIONS MAY VARY
SEE SPECIAL PROVISIONS

CONTROL ELEVATIONS FOR DRAINAGE INSTALLATION

STA.	TYPE	ELEVATION	STA.	TYPE	ELEVATION
