


LOCUS MAP
1" = 400'

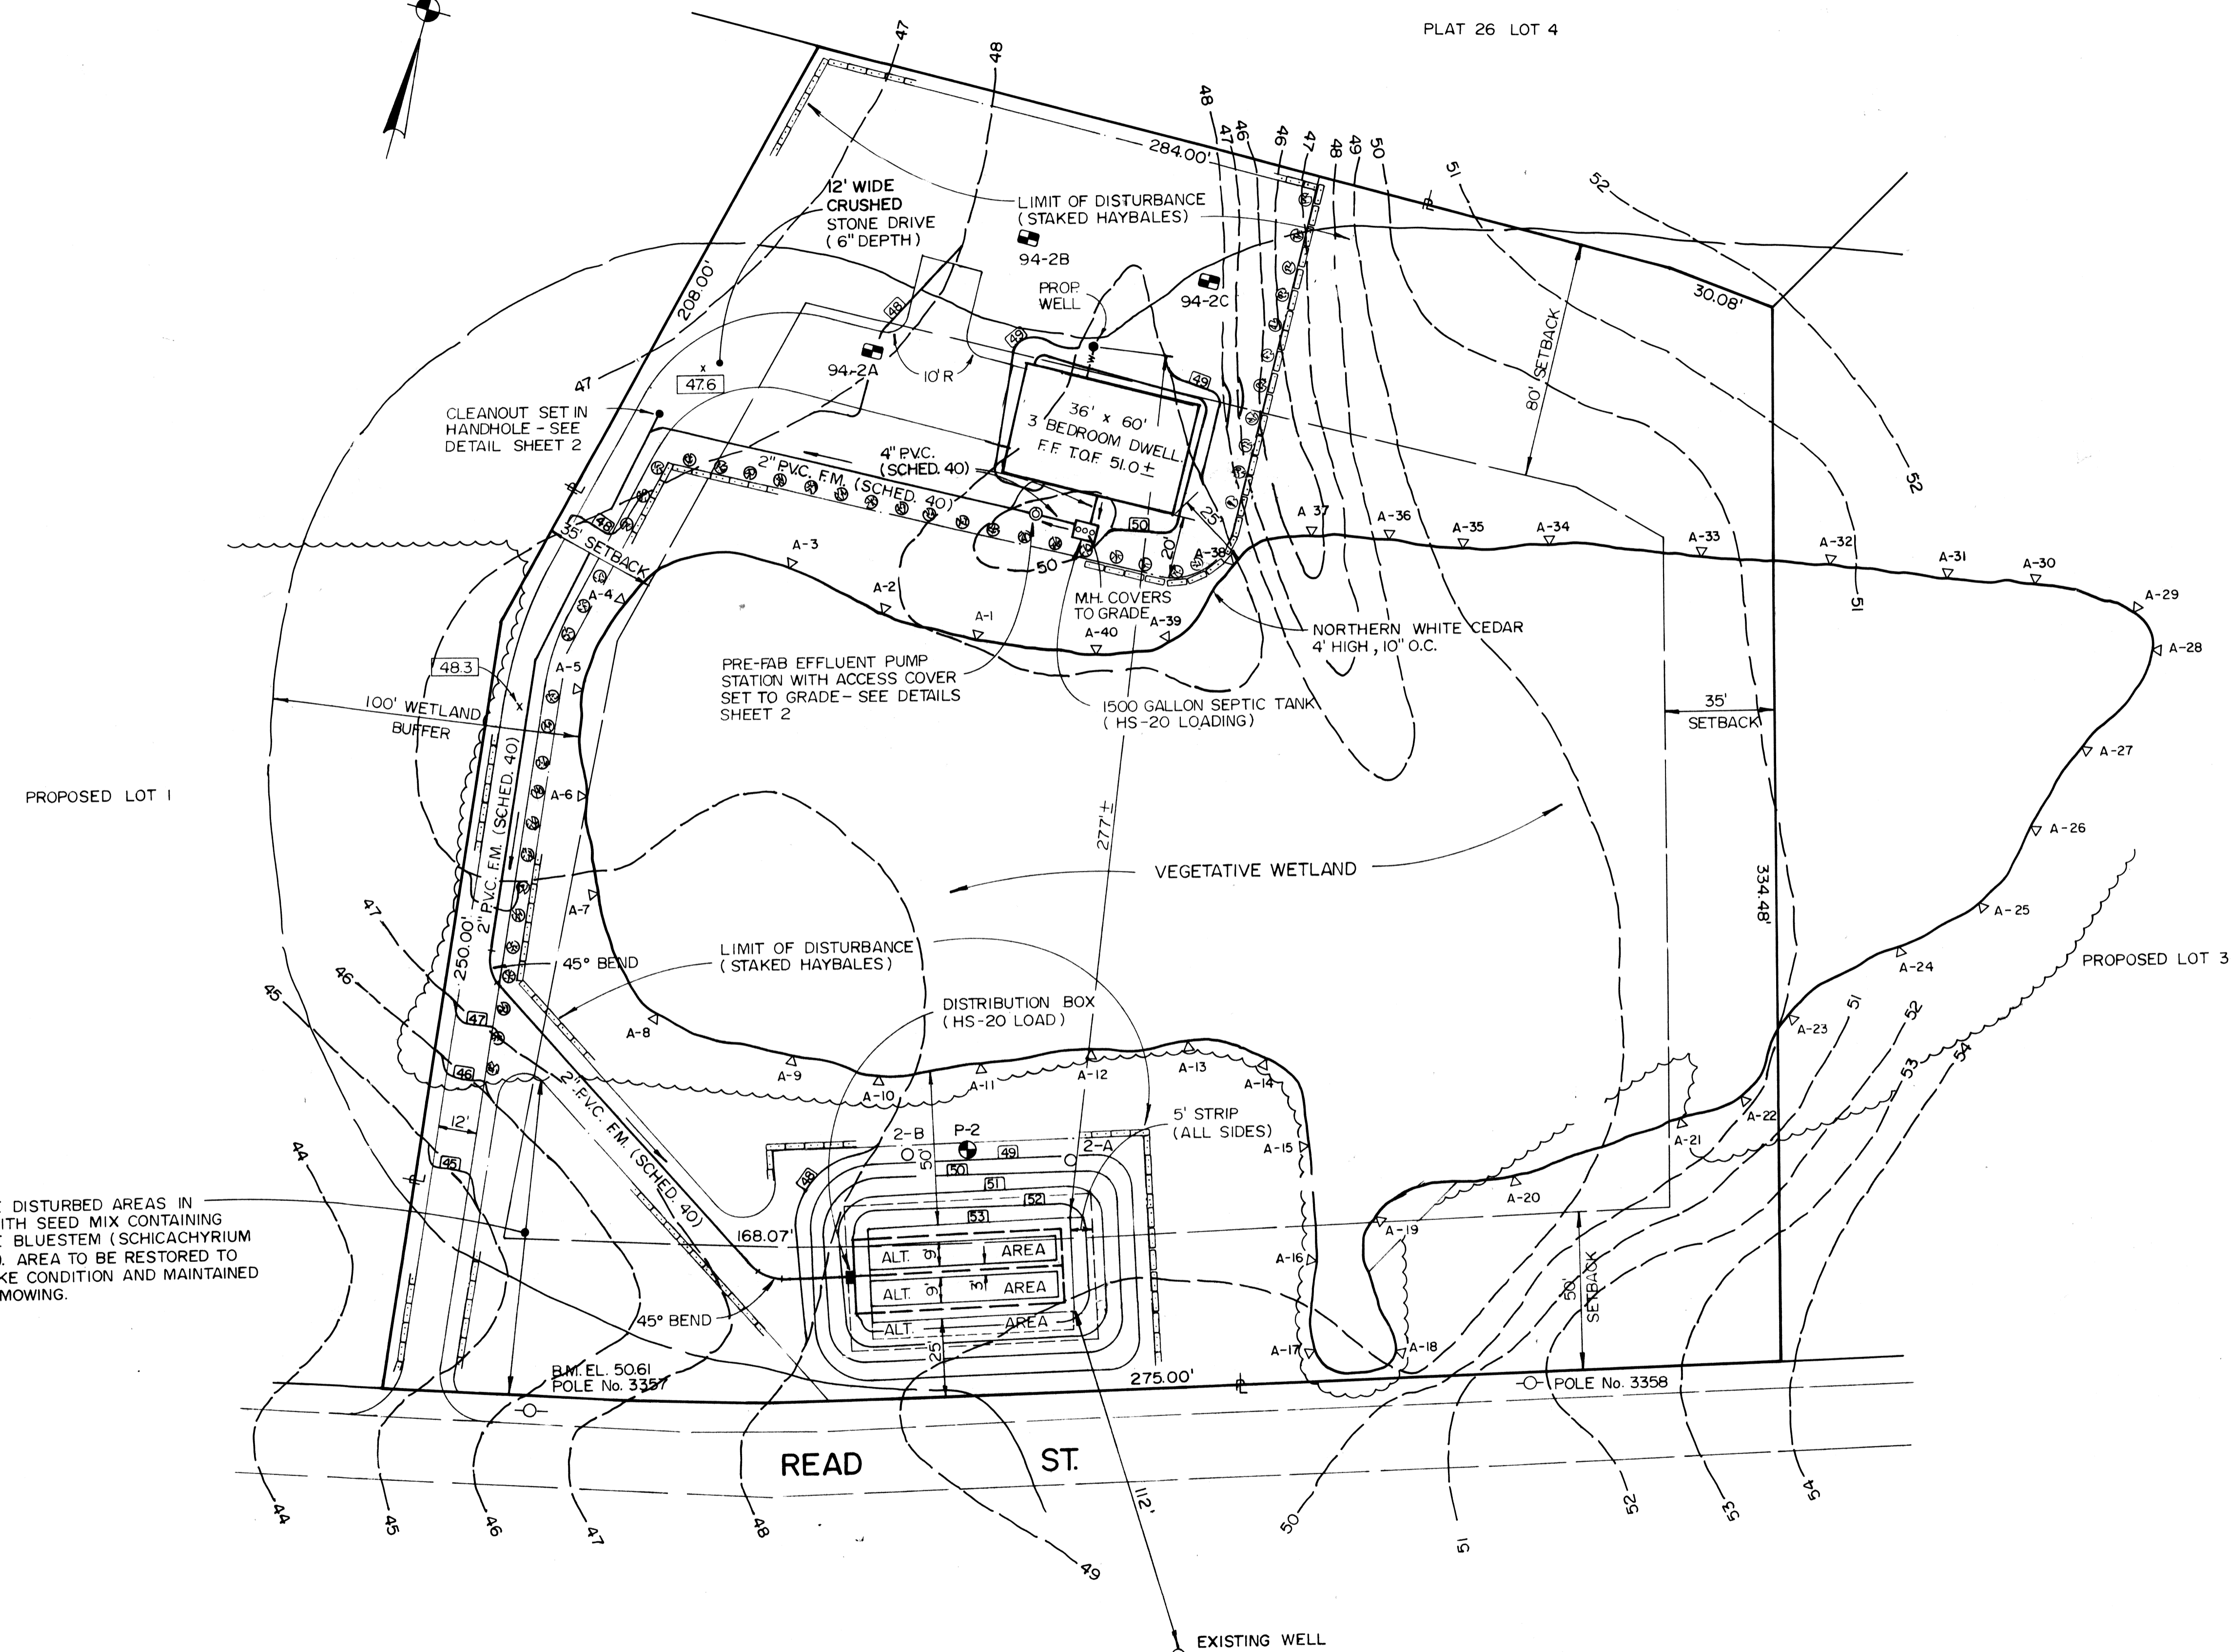

REVEGETATE DISTURBED AREAS IN CLEARING WITH SEED MIX CONTAINING 50% LITTLE BLUESTEM (SCHICACHYRIUM SCOPARIUM). AREA TO BE RESTORED TO PASTURE-LIKE CONDITION AND MAINTAINED BY ANNUAL MOWING.

PLAN
(PROPOSED LOT 2)
SCALE: 1" = 30'

SOUSA CONSULTING ENGINEERS
249 Wickford Street, Providence, RI 02906
Phone: (401) 531-1800 Fax: (401) 453-1811
ENGINEERS - DESIGNERS - MANAGEMENT CONSULTANTS



PROJECT: PROPOSED LOT 2
READ STREET SEEKONK, MA.
CLIENT: ROBERT BUTLER, JR.
10 PHILIPS LANE
RYE, N.Y. 01580

DRAWING TITLE	
INDIVIDUAL SEWAGE DISPOSAL PLAN	
NO	DATE
1	1/16/95
2	1/30/95
3	2/1/95

REVISIONS	
1	ADDITION OF "SEED MIX" NOTE
2	"THRUST BLOCK" NOTE
3	"1/2"

PROJECT NO: _____
DATE: JANUARY 9, 1995
SCALE: 1" = 30'
DRAWN BY: _____
CHECKED BY: _____
DRAWING NUMBER: _____
SHEET 1 OF 2