


BENCHMARK
 ELEV = 100.82 Mean Sea Level
 MECO # 1933, Spike set
 1' above grade in utility pole
 south side of paved road

BENCHMARK
 ELEV = 87.83 Mean Sea Level
 Top of Hydrant, Field "X" mark
 into eastern most cap bolt
 west side of Prospect Street


NOTE: POOL FILTER BACKWASH
 MUST NOT BE CONNECTED
 TO SEWAGE DISPOSAL SYSTEM

RIM ELEV. =
 78.45
 BENCH MARK

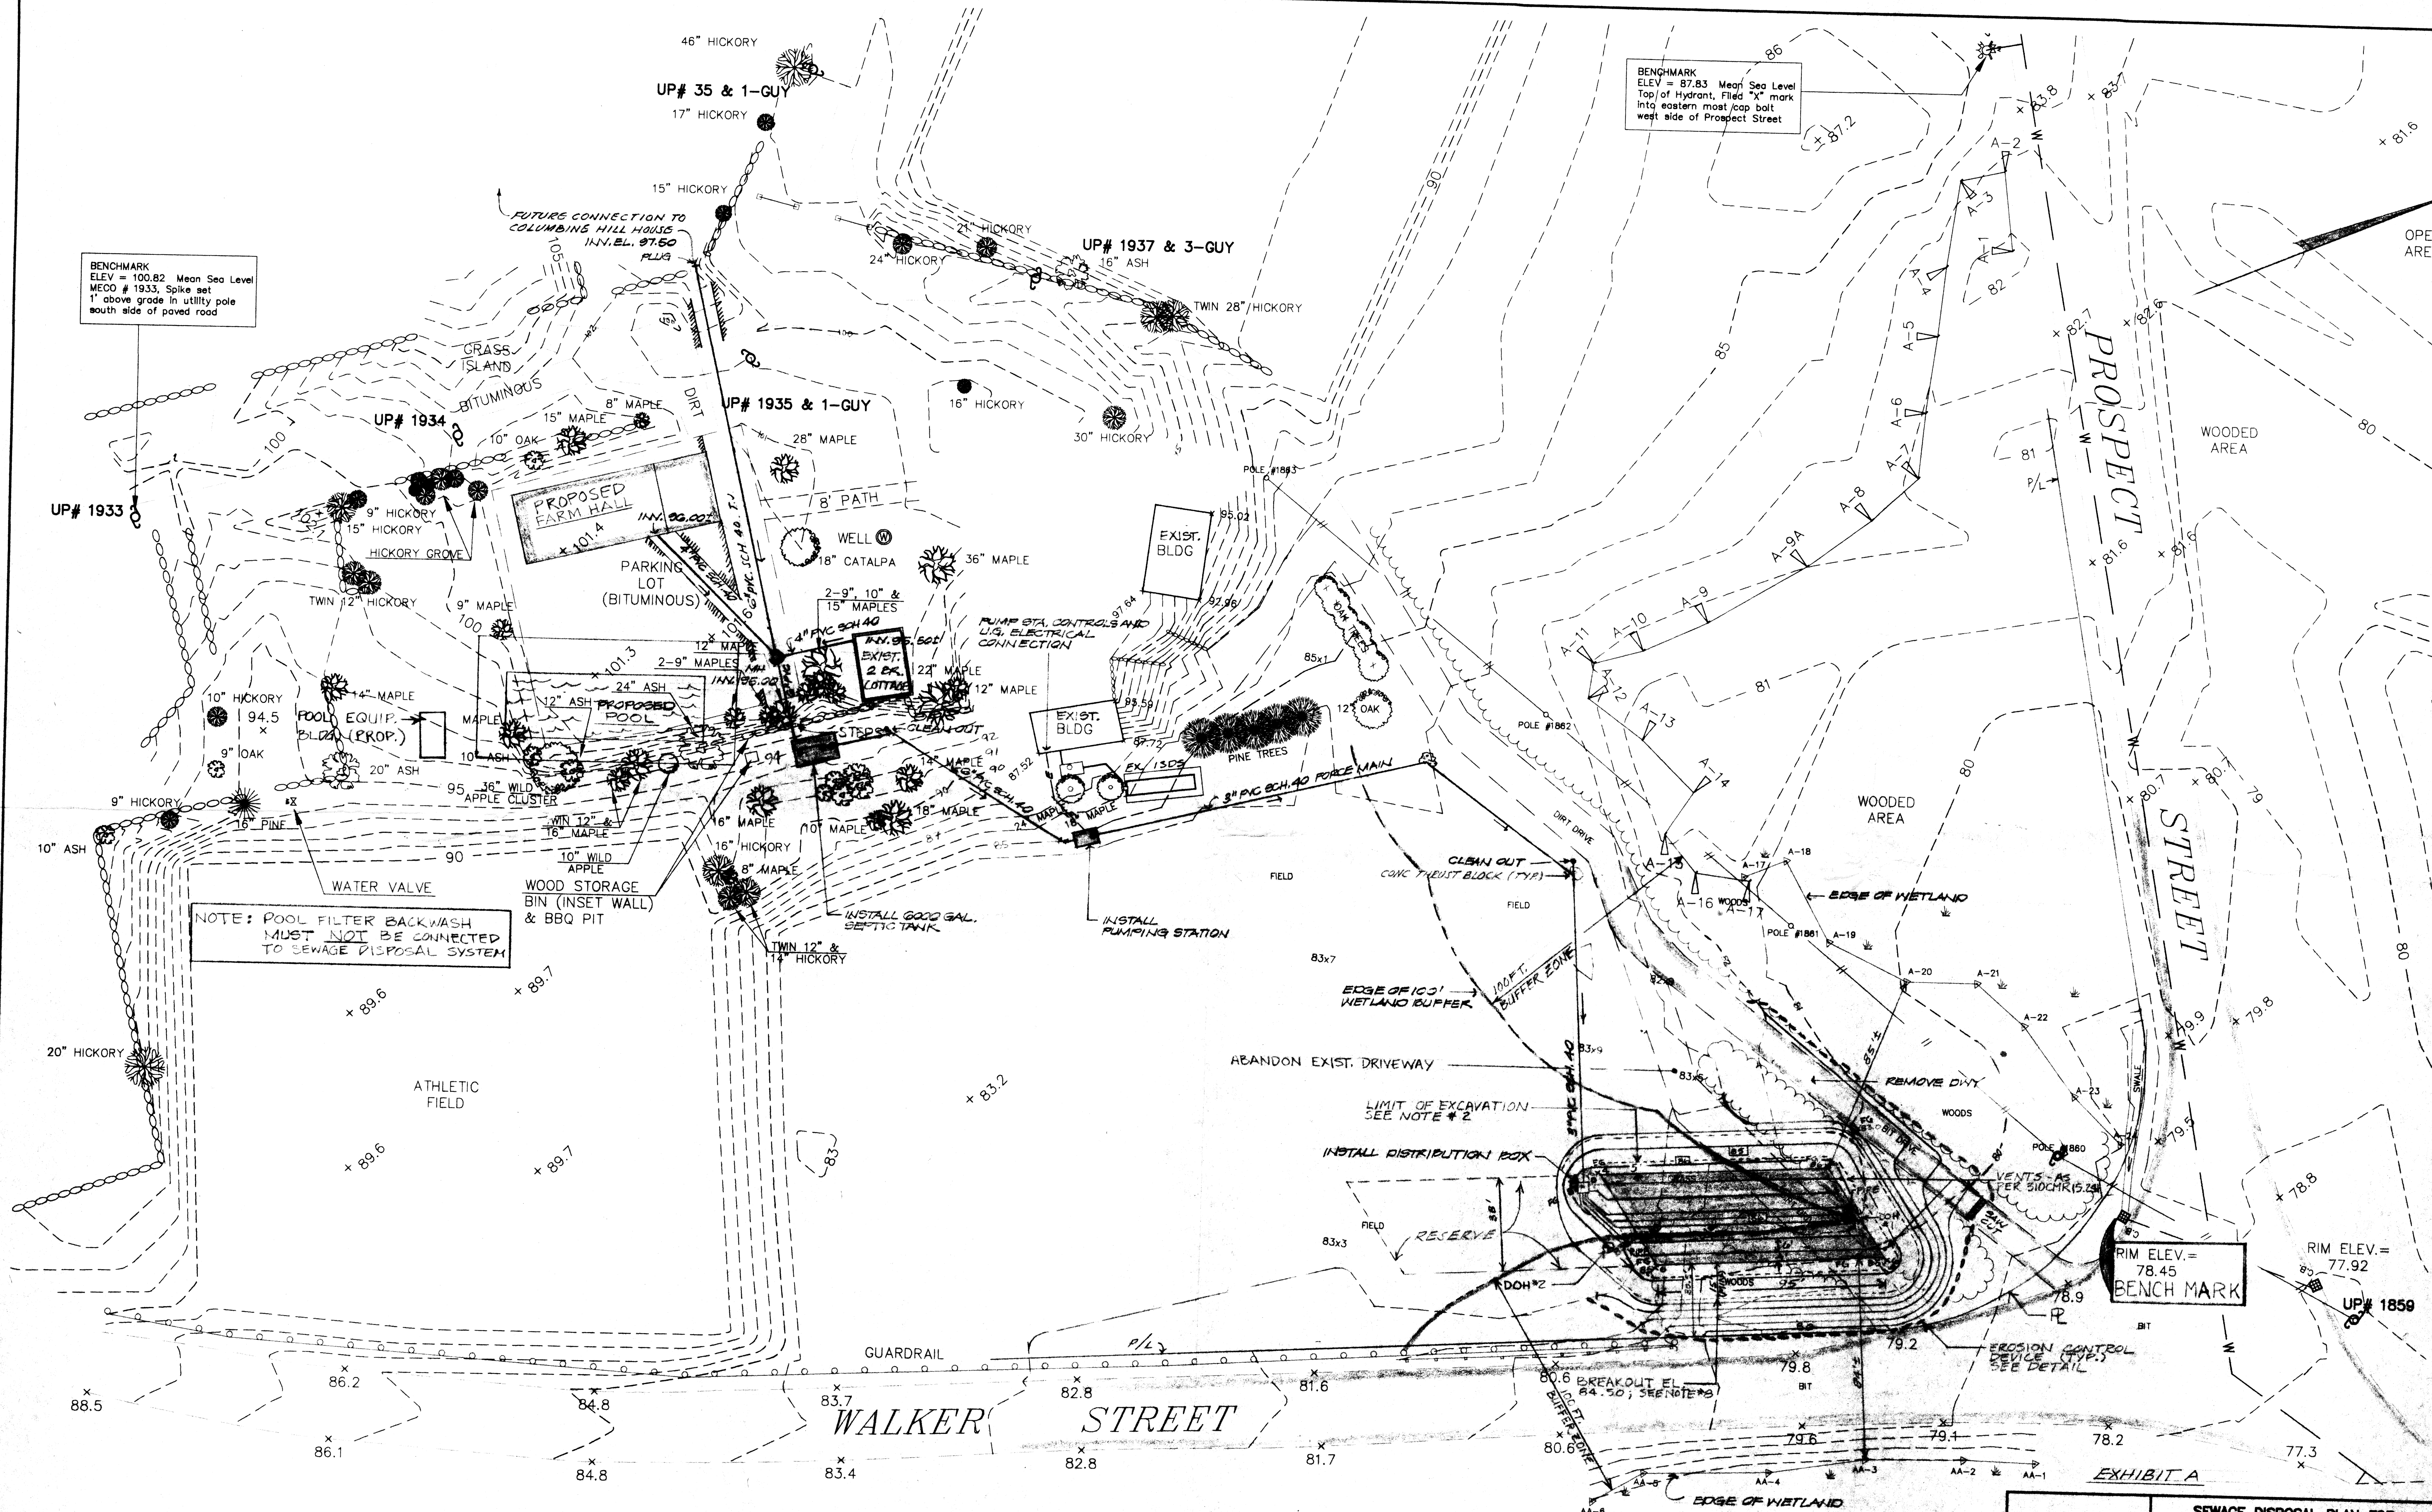

TOPOGRAPHICAL SURVEY BY SAI SURVEYING CO.

REVISIONS		
NO.	DATE	DESCRIPTION

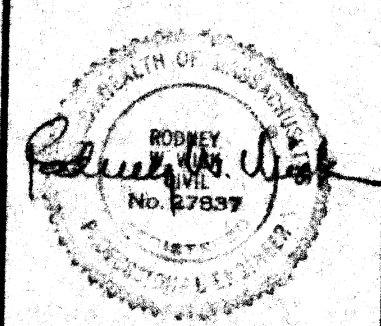

SEWAGE DISPOSAL PLAN FOR
 WHEELER FARM
 ASSESSORS PLAT 23 LOT NO. 9
 AREA = 42.75 ACRES ZONE: R-4
 SEEKONK, MASS.
 SCALE 1" = 30'

CAPUTO AND WICK LTD.
 1150 PAWTUCKET AVE.
 RUMFORD, R.I. 02816
 401-434-8880

DATE
 MARCH, 1997
 SHEET
 1 OF 3