


PLAN

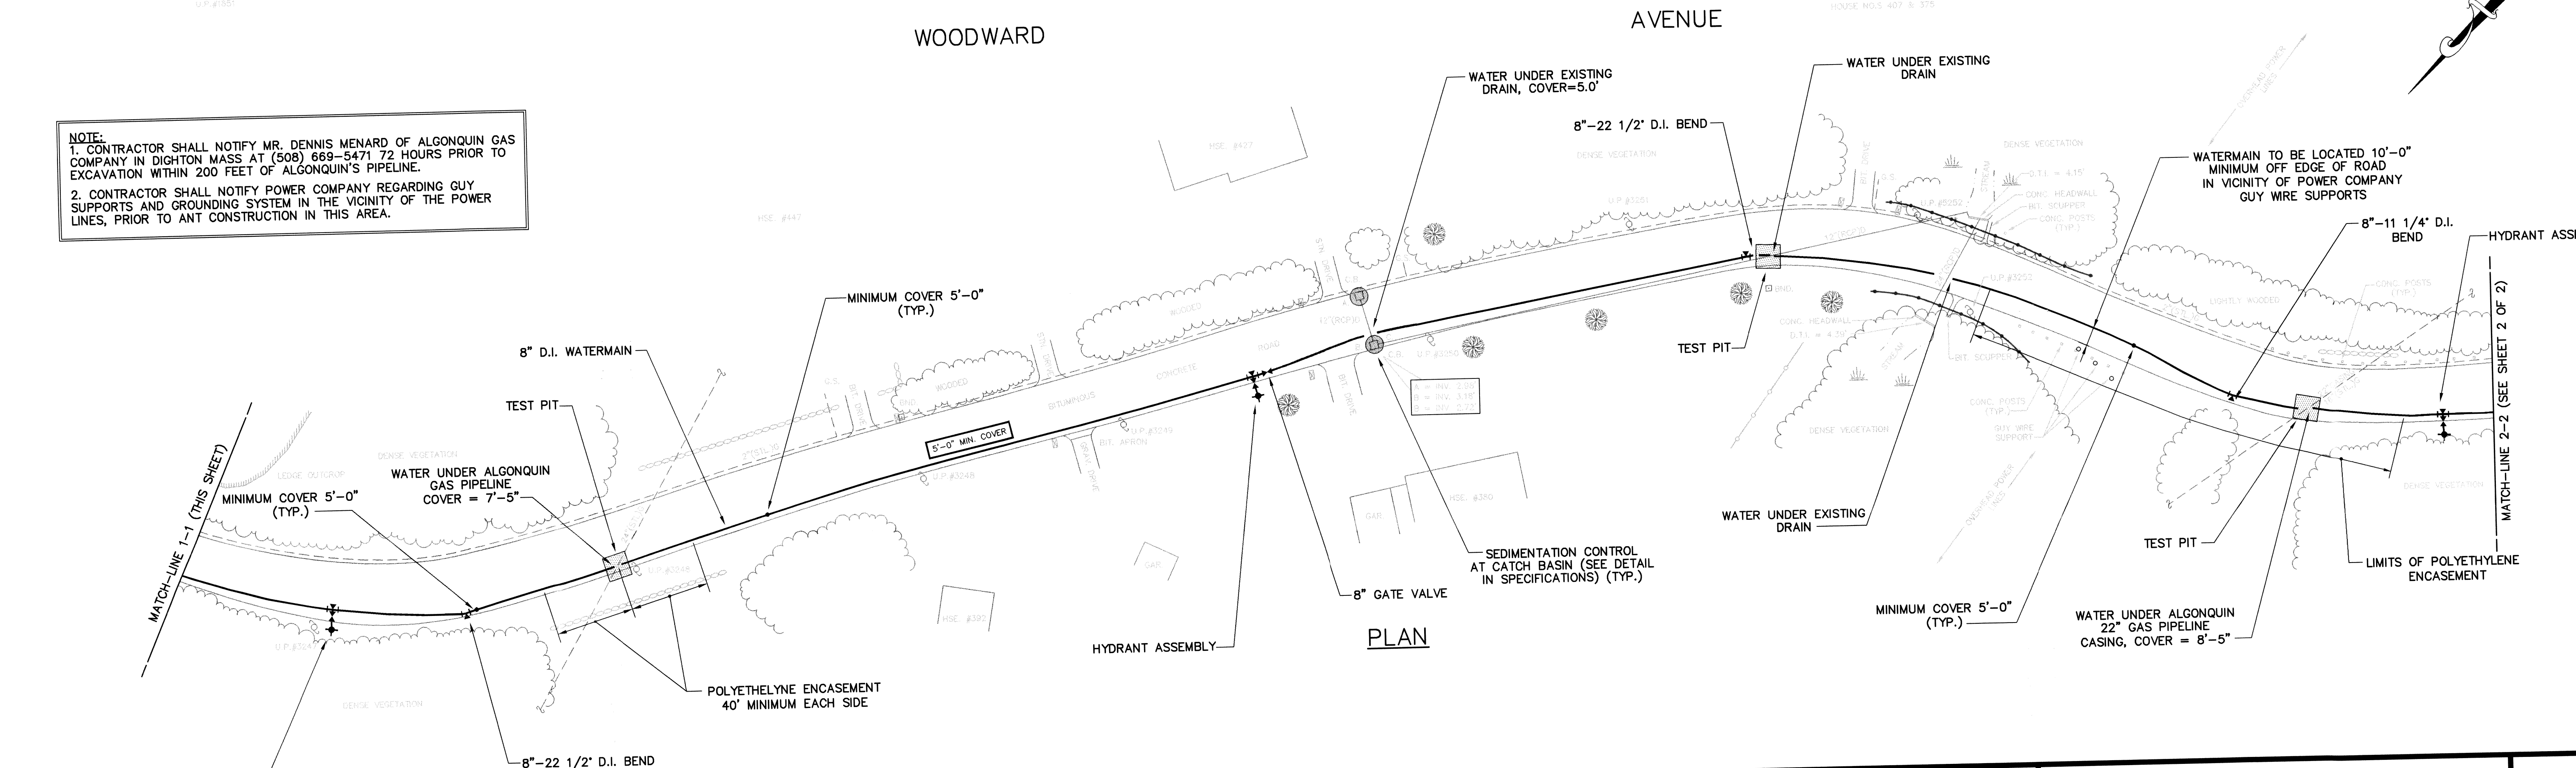

PLAN

NOTE:
 1. CONTRACTOR SHALL NOTIFY MR. DENNIS MENARD OF ALGONQUIN GAS COMPANY IN DIGHTON MASS AT (508) 669-5471 72 HOURS PRIOR TO EXCAVATION WITHIN 200 FEET OF ALGONQUIN'S PIPELINE.
 2. CONTRACTOR SHALL NOTIFY POWER COMPANY REGARDING GUY SUPPORTS AND GROUNDING SYSTEM IN THE VICINITY OF THE POWER LINES, PRIOR TO ANT CONSTRUCTION IN THIS AREA.

REVISIONS		
NO.	ITEM	DATE

AMORY ENGINEERS, P.C.
 DATE: _____

AMORY ENGINEERS, P.C.
 DUXBURY, MASSACHUSETTS

DRAWN BY: JDF	FILE NAME: SHEET2.DWG	SCALE: 1" = 40'-0"
DESIGNED BY: JGS	JOB NO.: 2088	DWG NO.: 934
CHECKED BY: DAJ	DATE: 1/4/99	CONTRACT: 1999-W2

SEEKONK WATER DISTRICT
 SEEKONK, MASSACHUSETTS

CONSTRUCTION OF WATERMANS AND APPURTENANT WORK
 PLANS - 1
 WOODWARD AVENUE

CIVIL
 SHEET
 1 OF 2