

SOIL LOG

LOAM
GRVEL

WOODLAND AVENUE



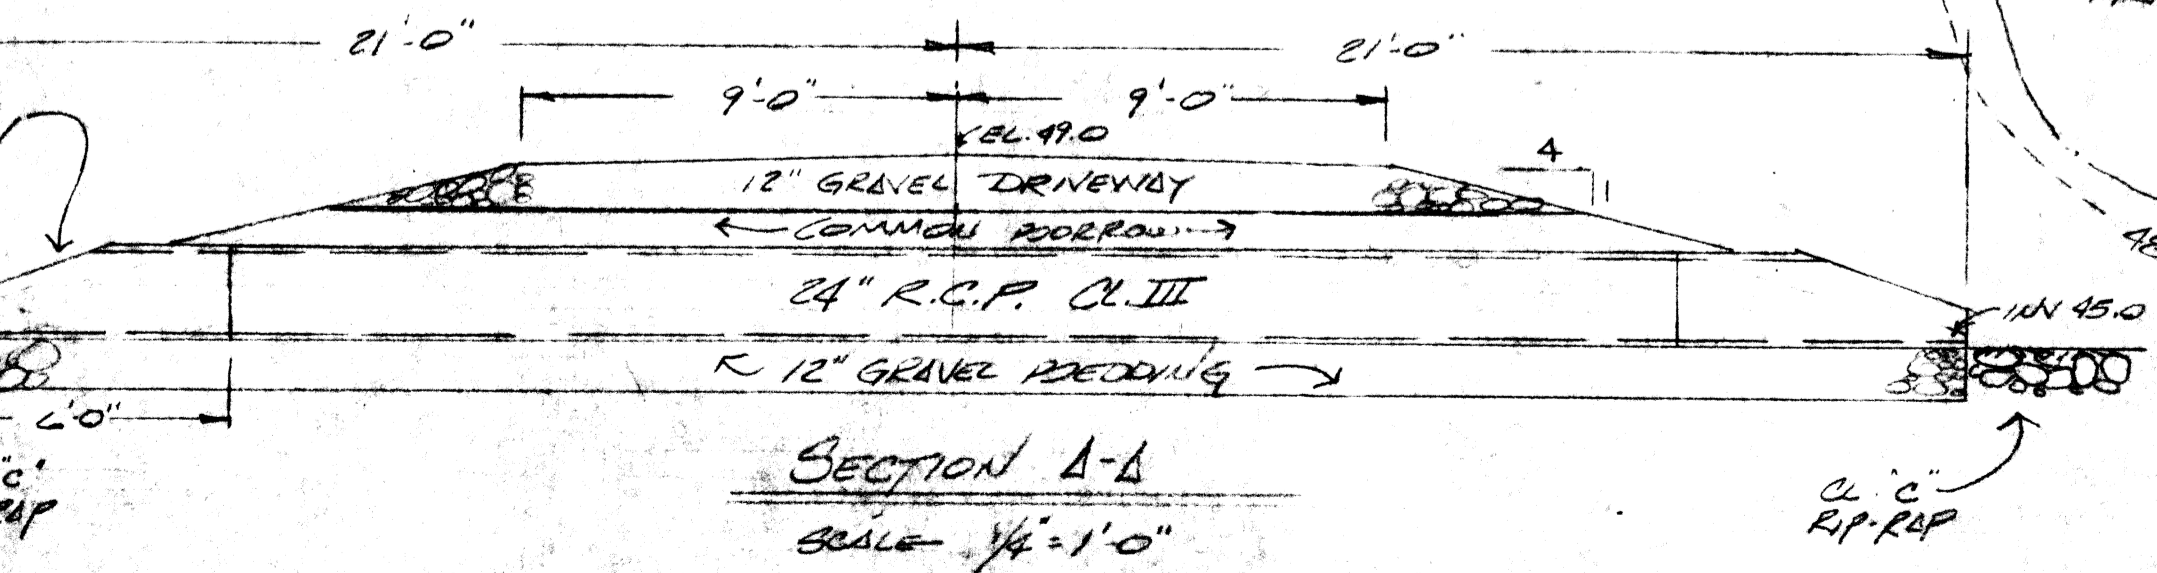


EXHIBIT A AP 88 LOT 92 AREA = 105[±] AC.

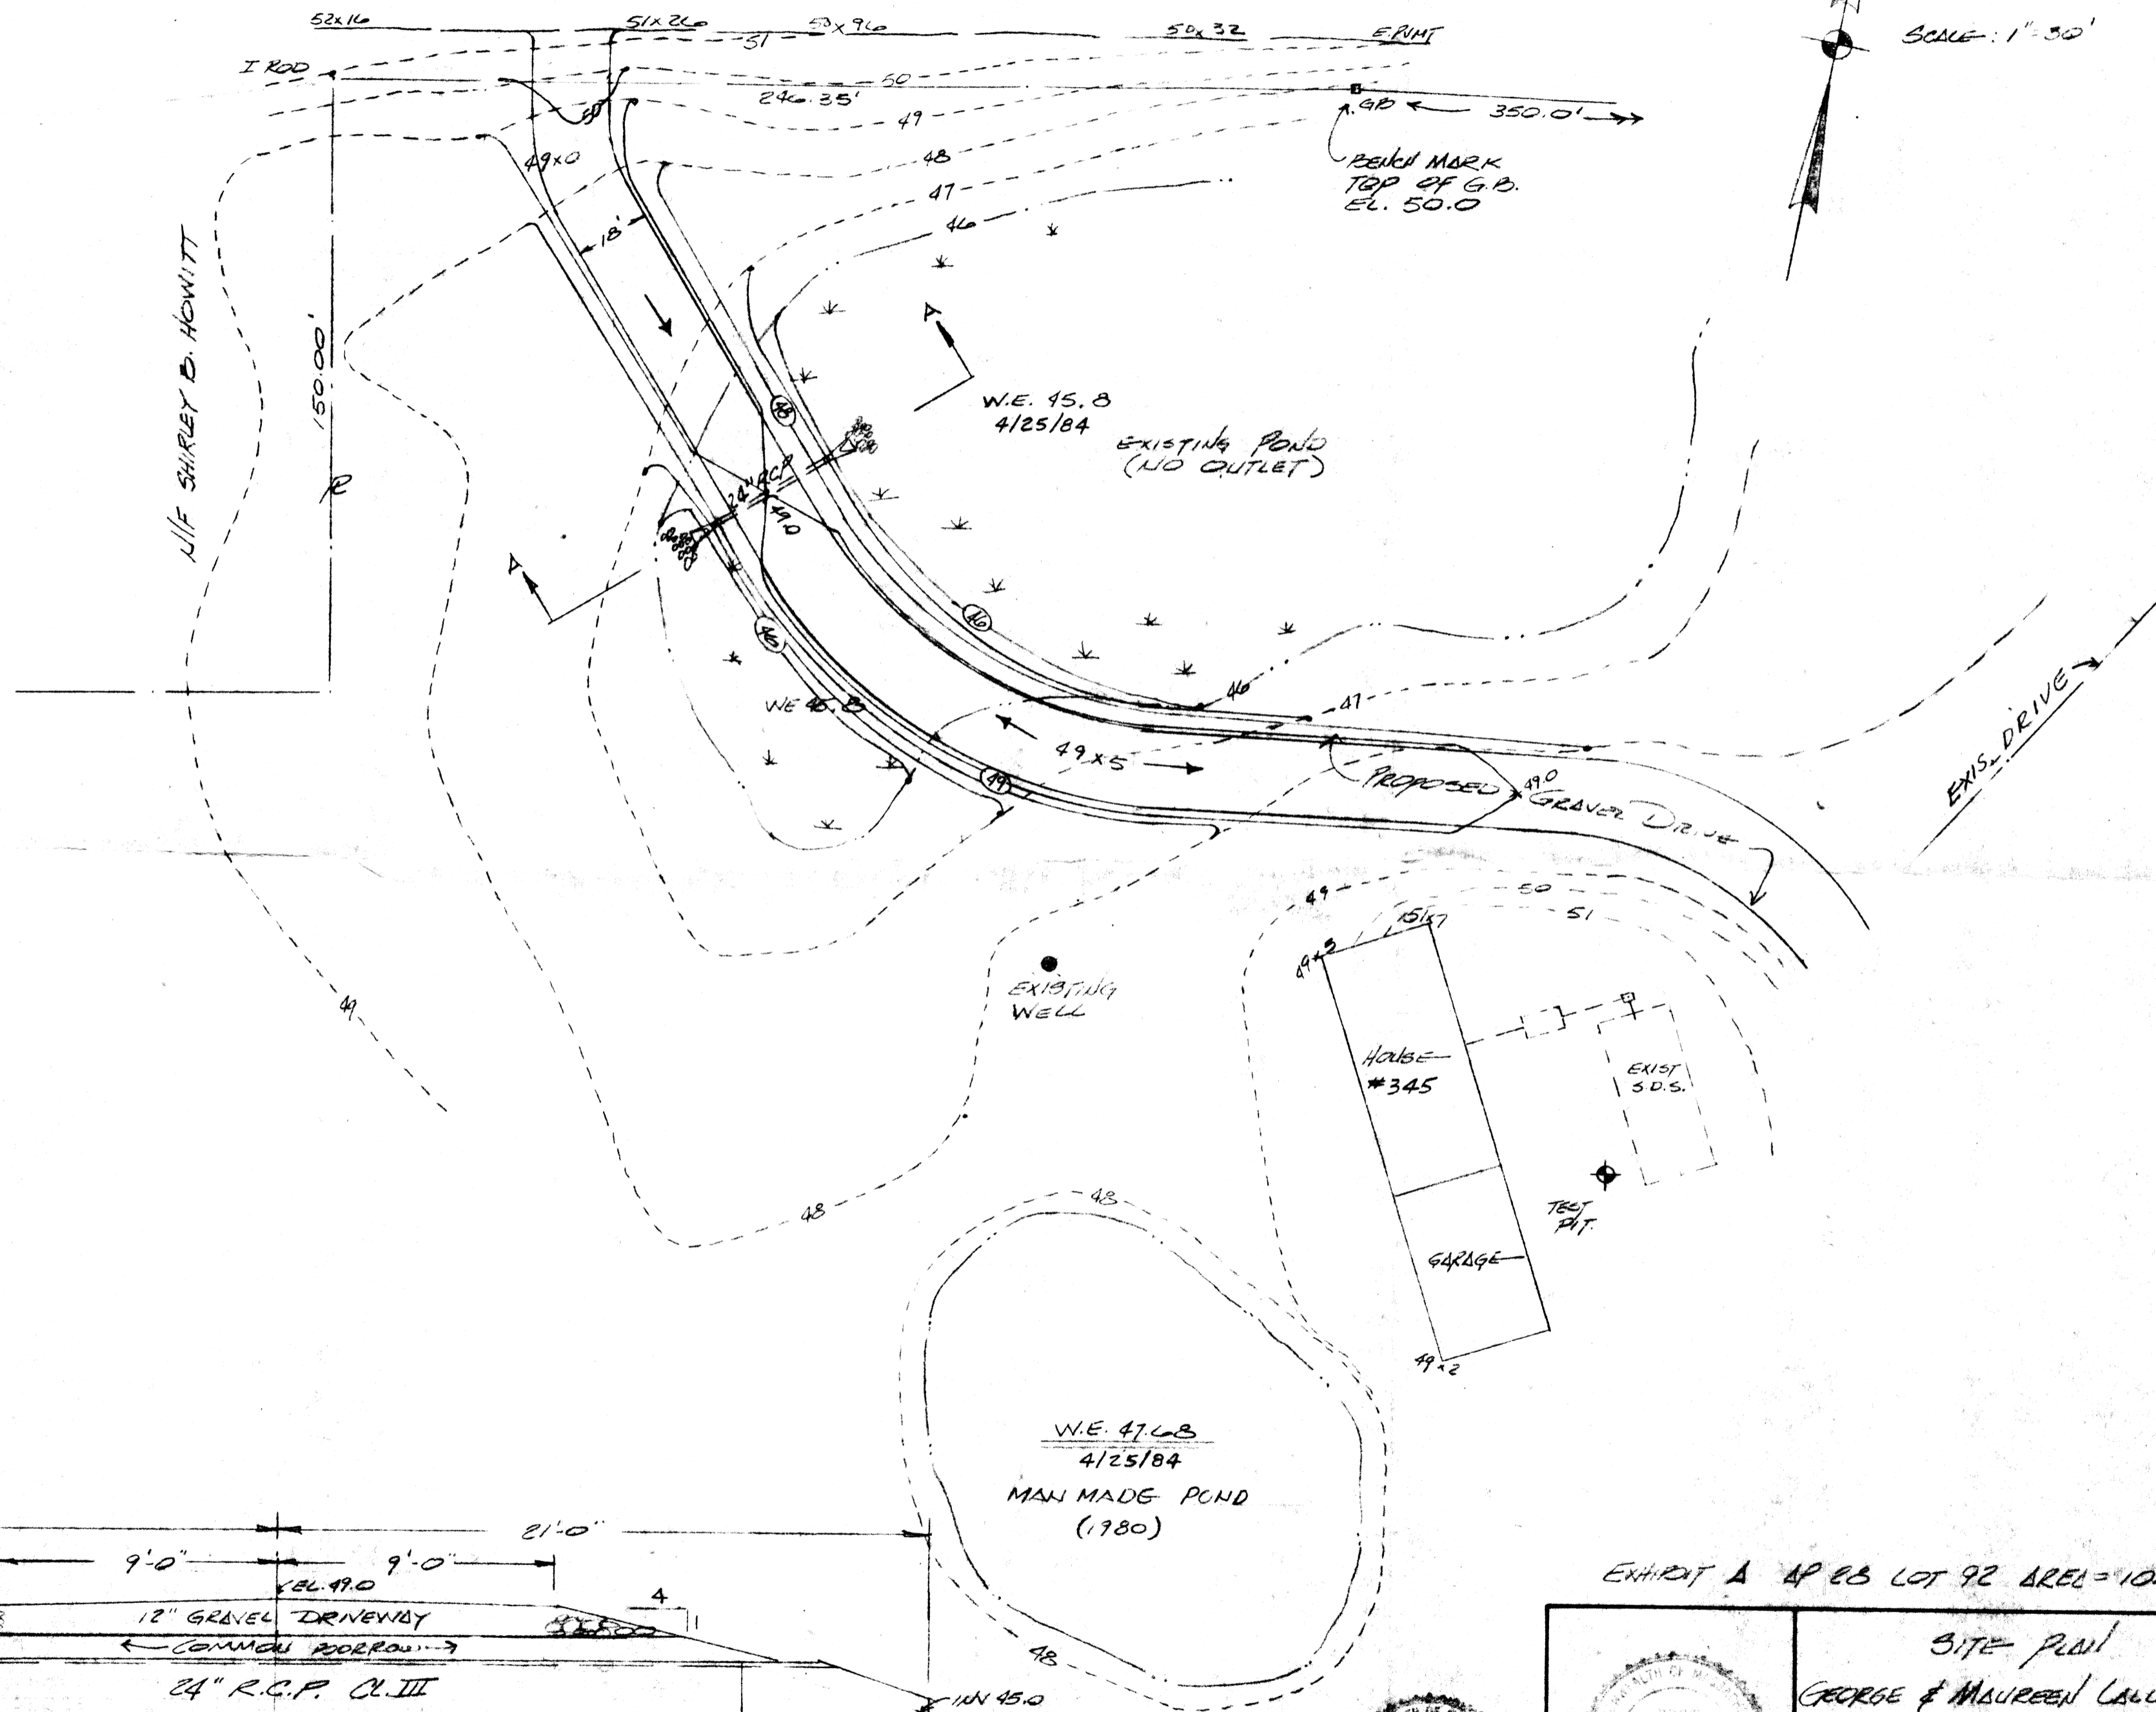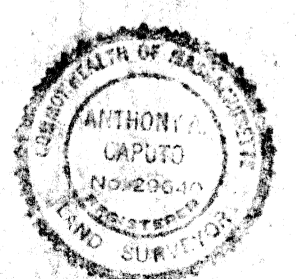

SITE PLAN
 GEORGE & MAUREEN CALLIER
 SEEKONK, MA.

CAPUTO AND WICK LTD.
 1150 PAWTUCKET AVE.
 RUMFORD, R.I. 02916
 401-434-8880

DATE: 6/1/82
 SHEET: 1 of 1

H-761-6562
 W-399-8190