
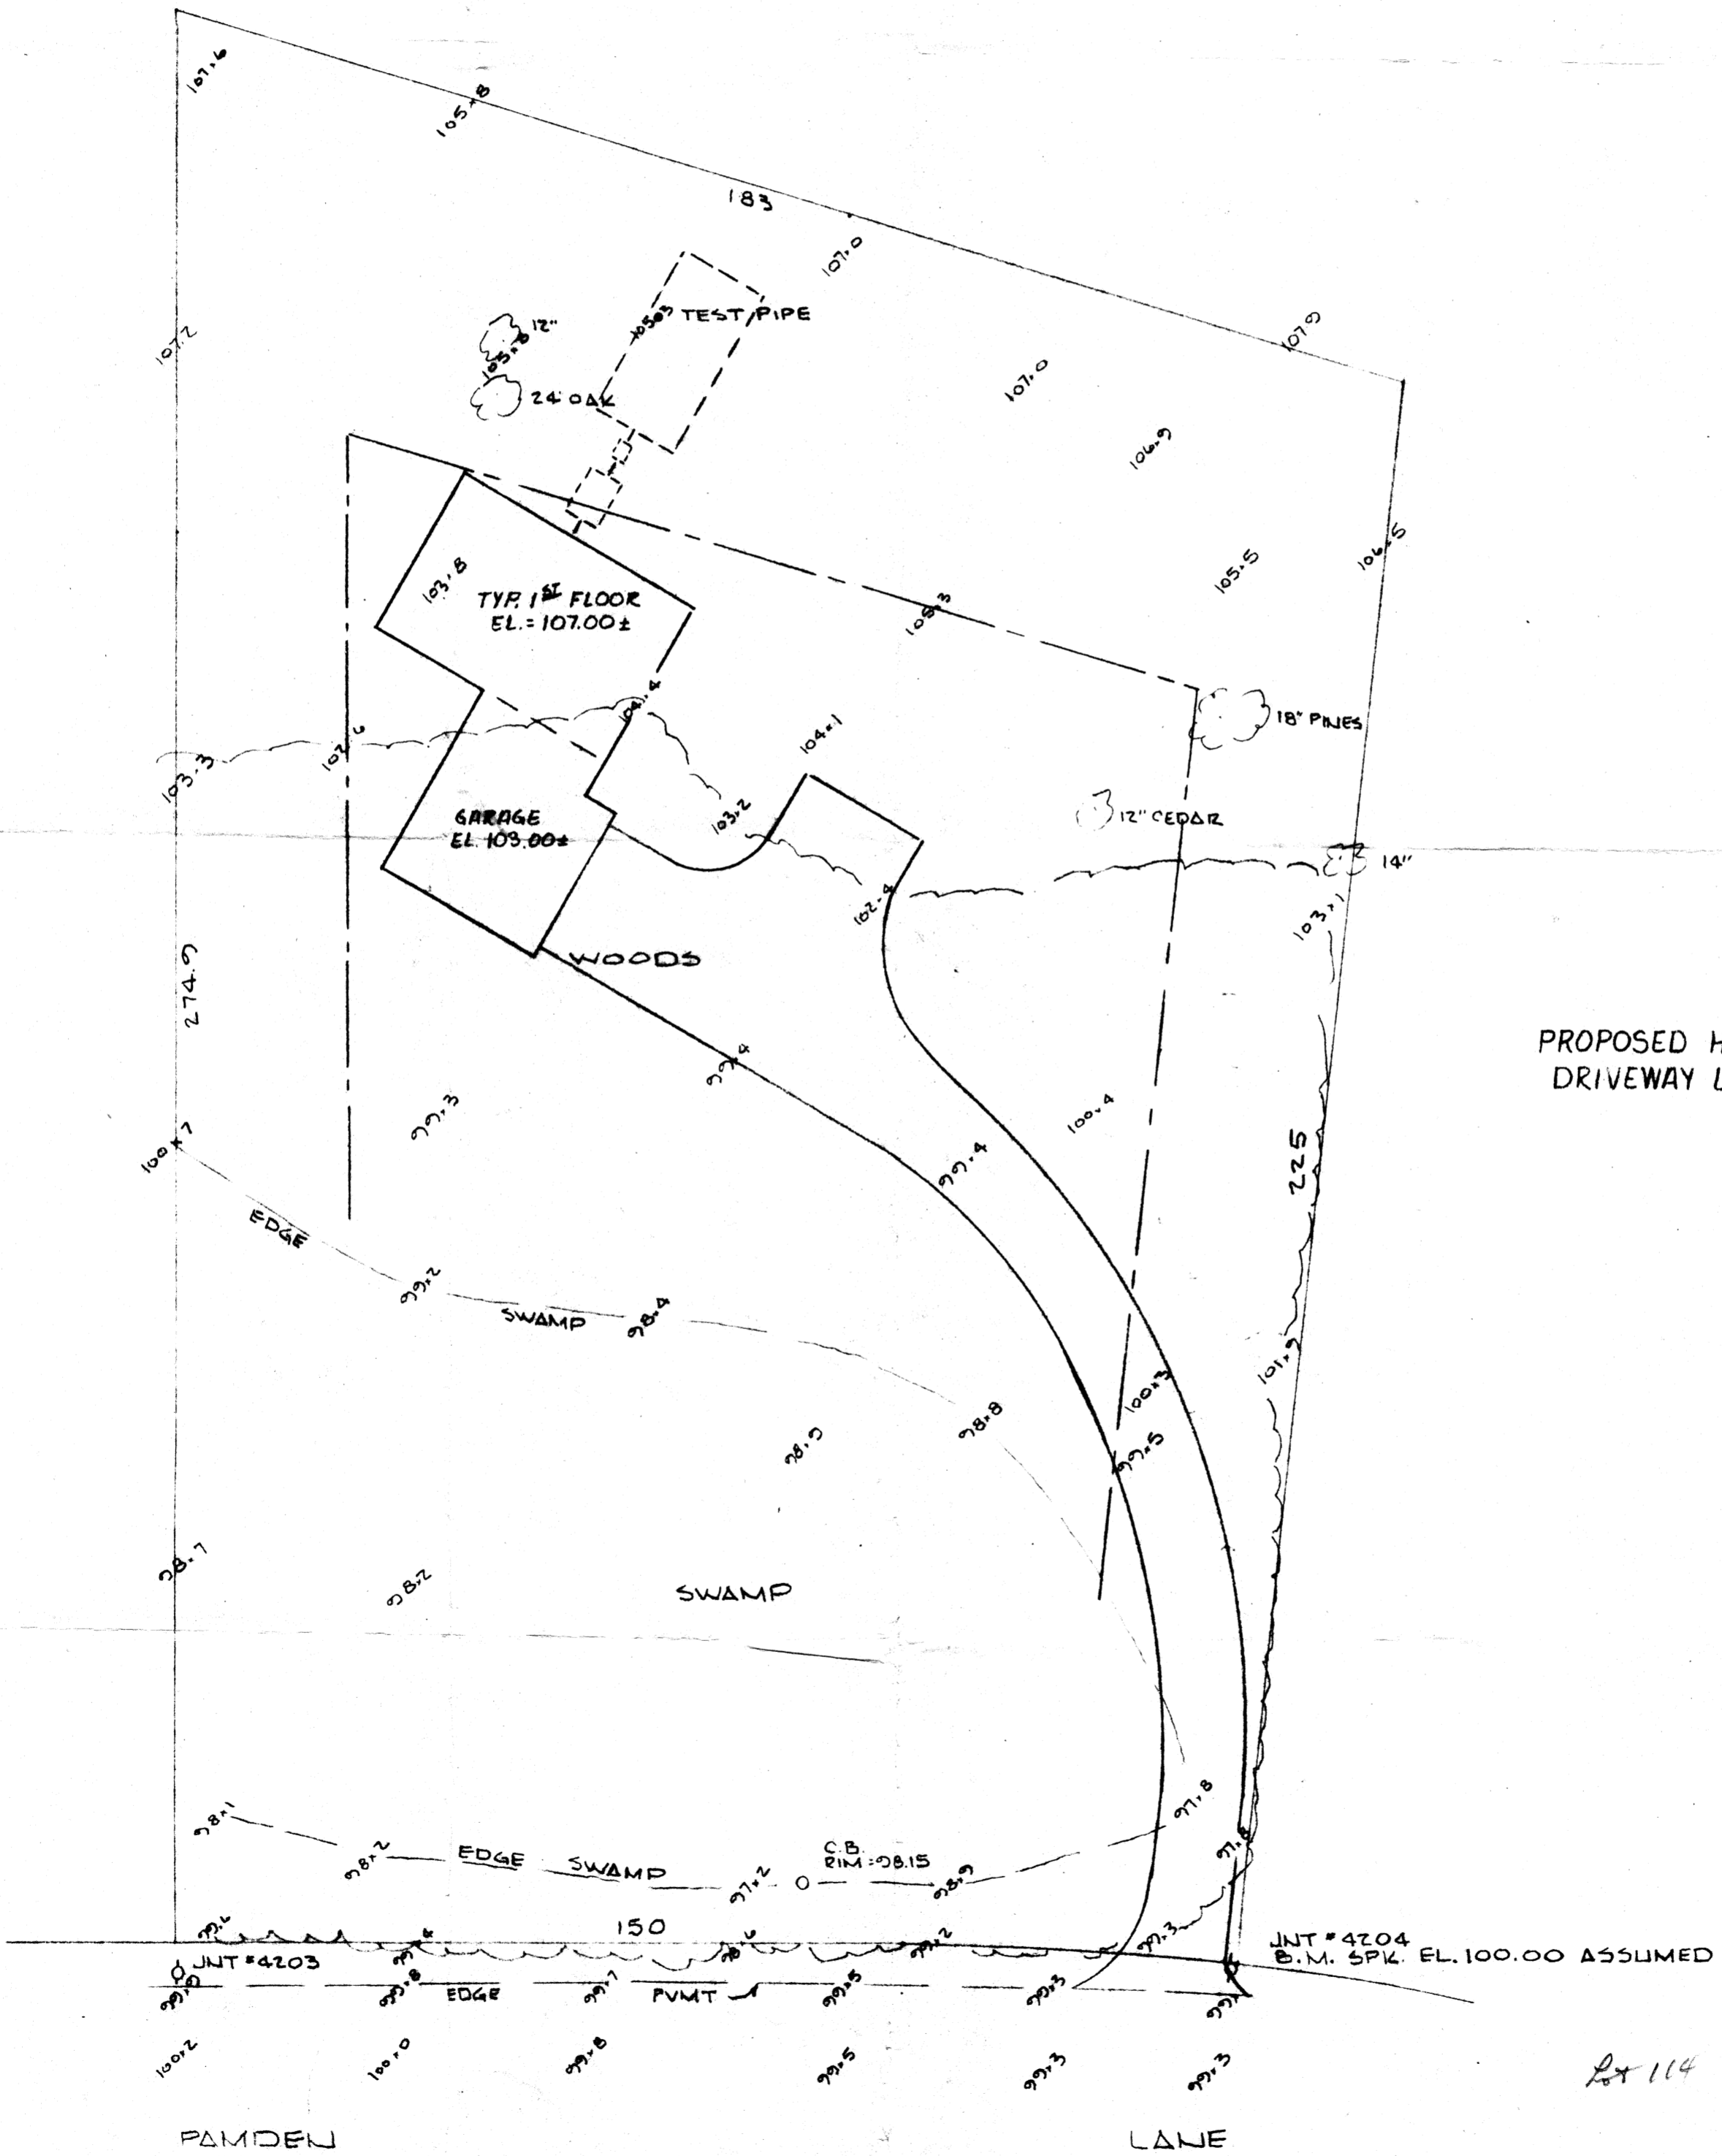


MAP OF LAND
 IN
 SEEKONK, MASS.
 BELONGING TO
 ROBERT & SUE BERGSTRAND
 BY
 WATERMAN ENG. CO. JUNE, 1980

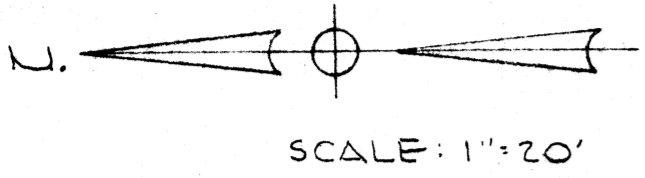

PROPOSED HOUSE AND
 DRIVEWAY LOCATIONS

Lot 114 Plat 18