

PLAT 24 LOT 597  
ROBERT R. and MARILYN J. HOWARD

PLAT 24 LOT 82  
NEIL E. TOBACK

PLAT 24 LOT 84  
WILLIAM E. KREUTEL and KUNI K. JOHNSON


PLAT 24 LOT 85  
BRIAN W. and ELEANOR L. SHEPHERD

PLAT 24 LOT 83  
MONTEREY CORPORATION  
AREA - 5.6 AC ±  
ZONE R-4

PLAT 24 LOT 400  
SEEKONK WATER DISTRICT

98.10  
24" TOP & SUBSOIL  
24" FINE SAND  
54" MED. COMPACTED FINE SAND & COARSE GRAVEL  
REFUSAL @ 8.5'


TEST PIT 10/20/82 (DRY)  
PERC RATE = 5 MIN./INCH

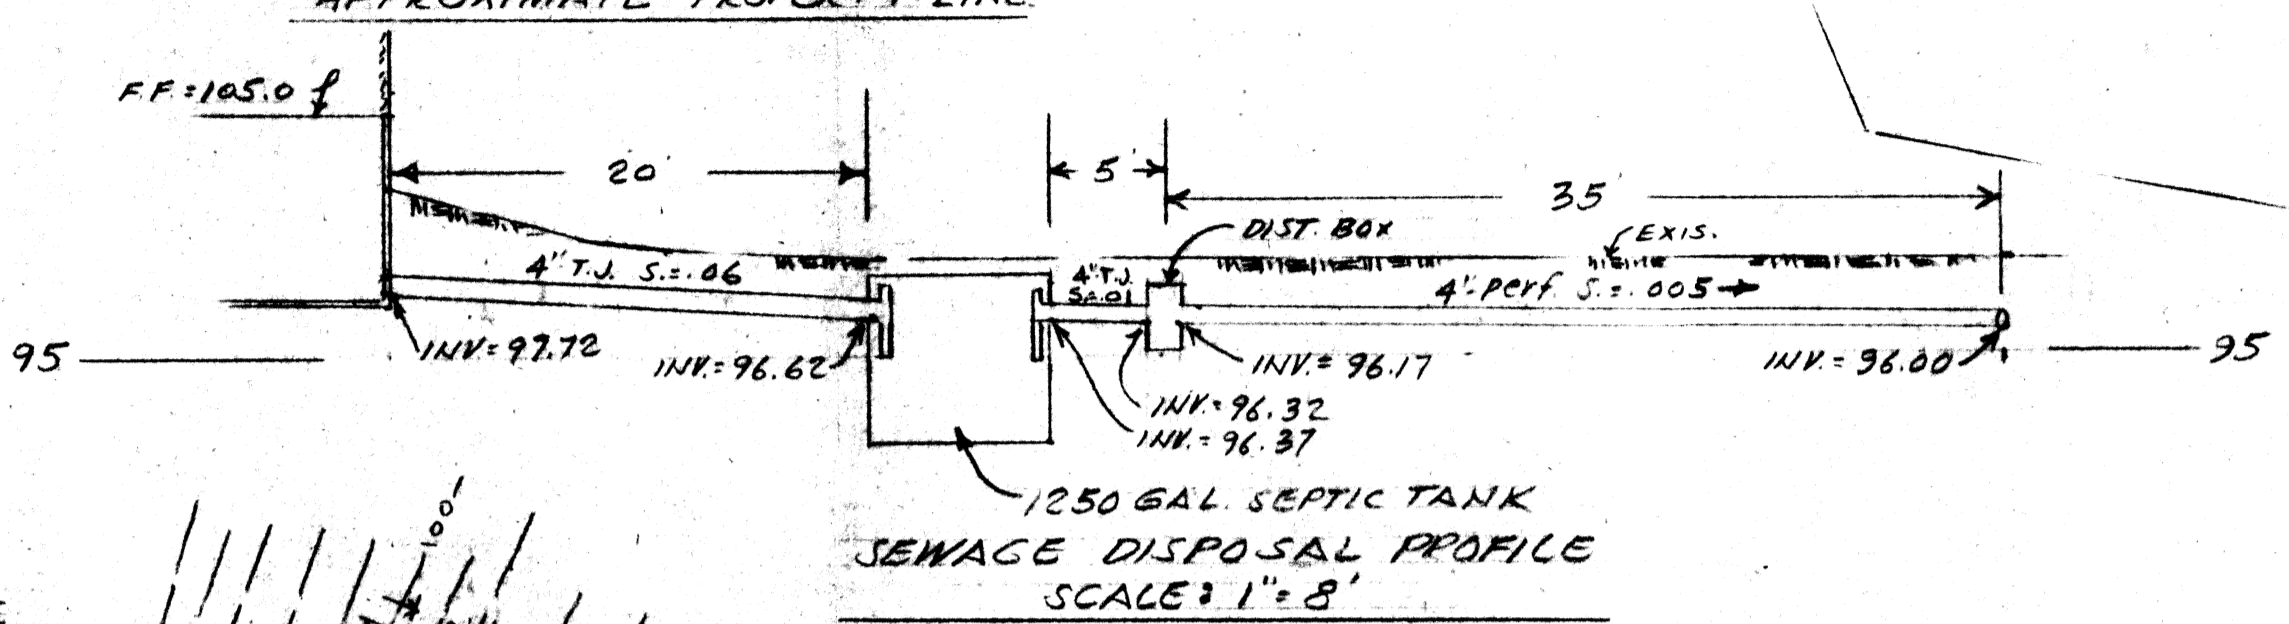

BENCH MARK  
TOP OF G.B. = 110.51

LOST FLOOD PLANE BETWEEN EL. 84.1  
& EL. 82.4 = 1.7' X 28' WIDE X 45' LONG:  
1.7' X 28' X 45' = 80 CUBIC YARDS

PLAT 24 LOT 585  
JANET W. BINGHAM

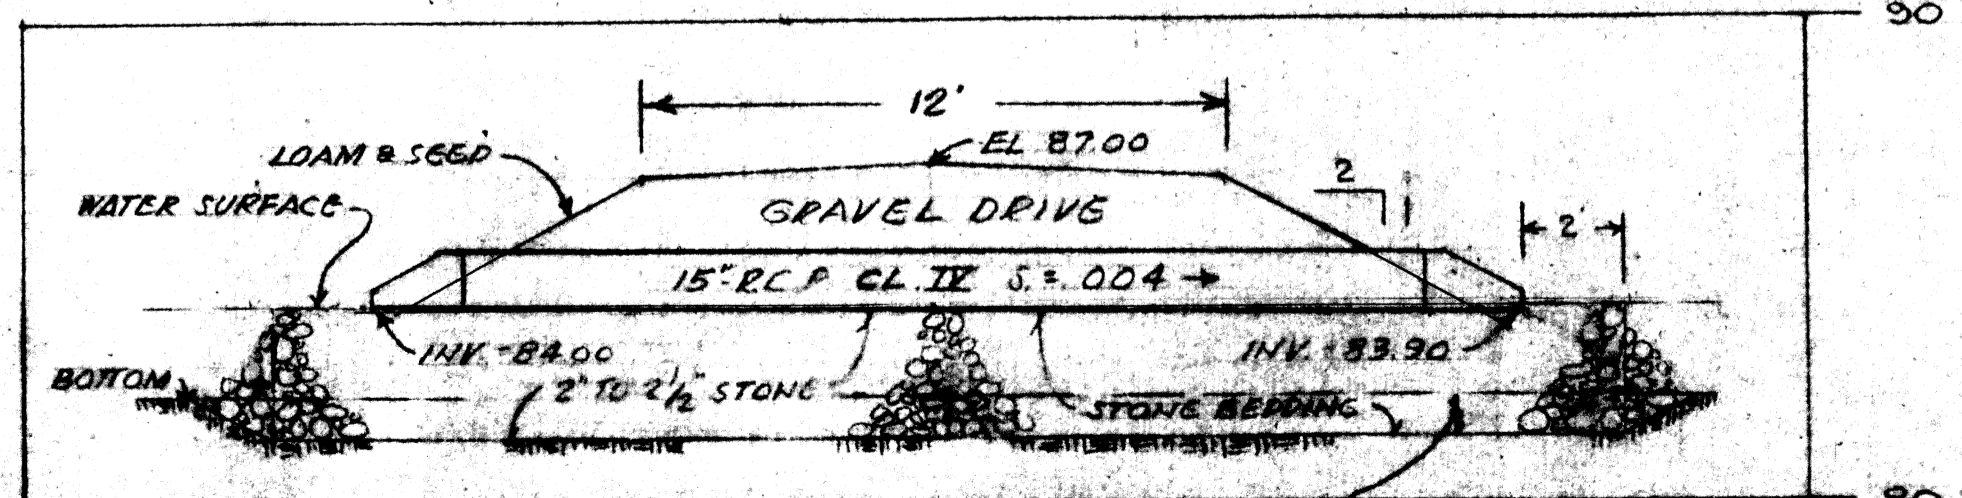

NOTE:  
STRIP ALL MUCK PRIOR TO  
PLACING STONE BEDDING

SITE PLAN  
SEEKONK, MASSACHUSETTS  
BELONGING TO  
MONTEREY CORPORATION  
BY CAPUTO and WICK LTD., NOV. 1982

