

SCALE: 1" = 20'

MARGARET A MORIN

EXISTING WELL

120.00

ASSESSORS PLAT #
LOT 234
AREA = 40,965 S.F.

SEE APPROVED
SEWAGE DISPOSAL
PLAN BY G. WOLFE

LOAM & SEED ALL
DISTURBED AREAS


PROPOSED

309.59

PLACE STAKED HAY BALES
PRIOR TO CONSTRUCTION AND
MAINTAIN IN PLACE UNTIL
DIRECTED BY CONSERVATION
COMMISSION REPRESENTATIVE


"UNDEVELOPED"

FRANCIS DUBREUIL SR et al.

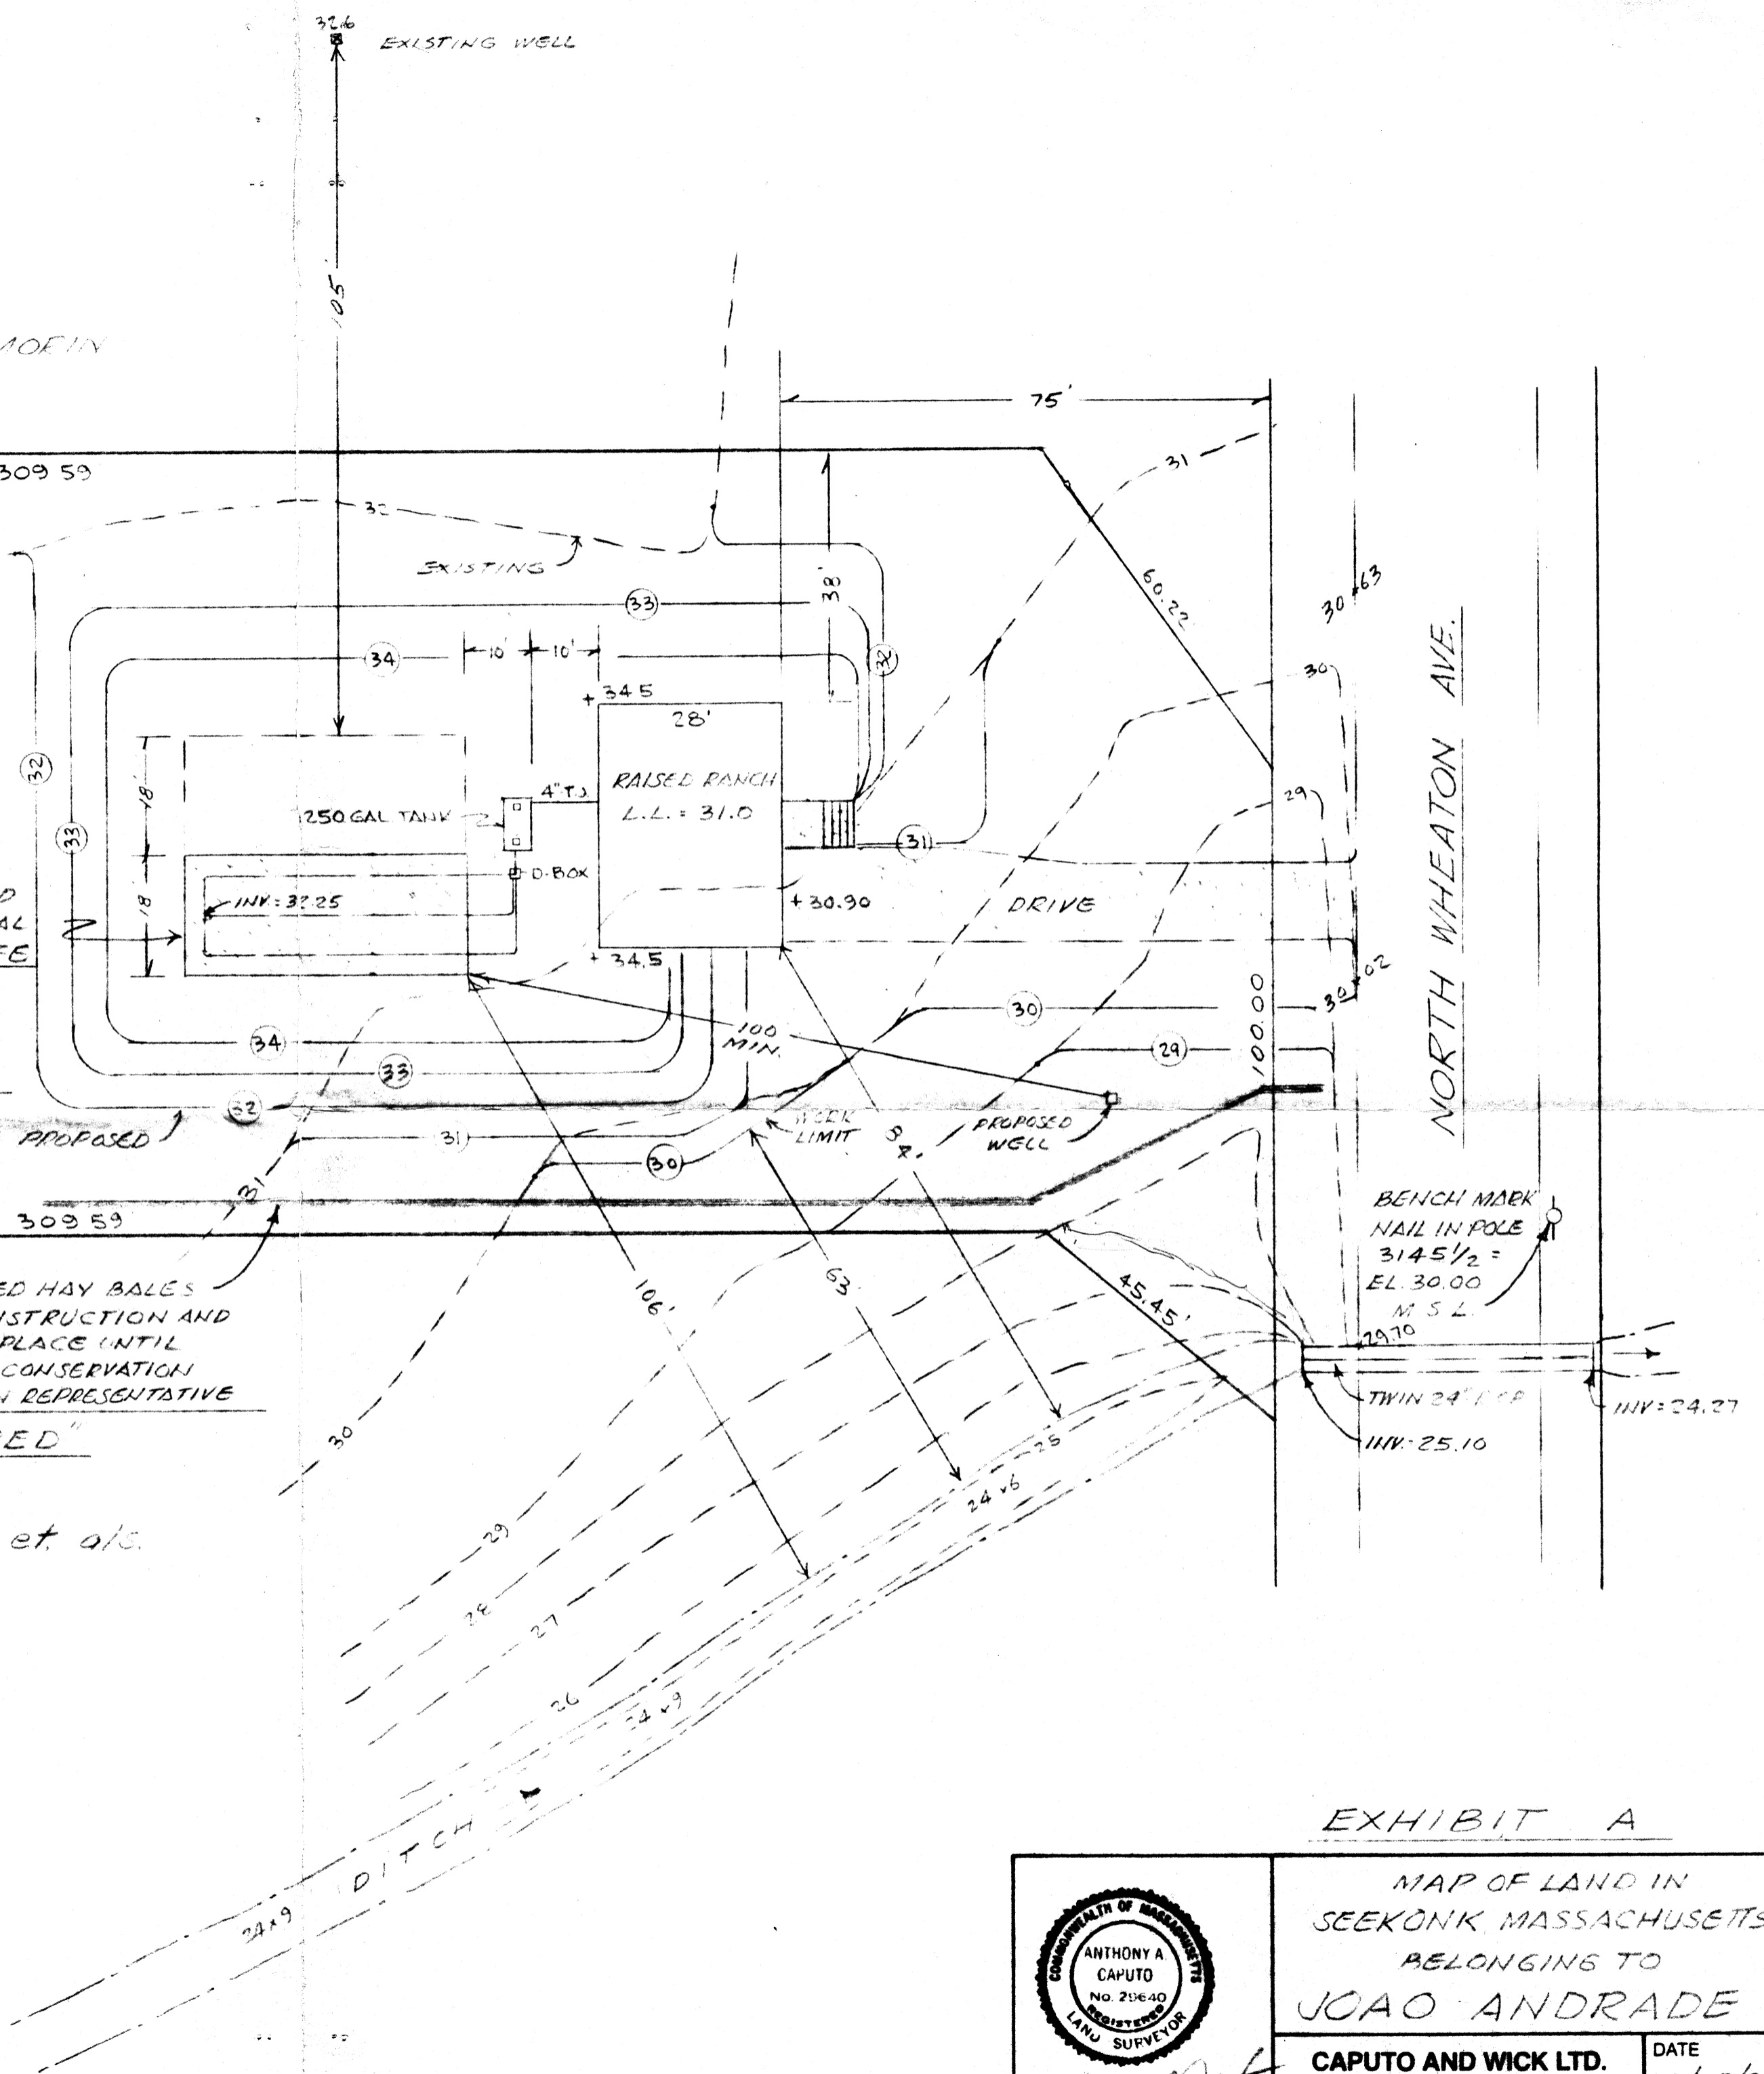

BENCH MARK
NAIL IN POLE
3145 1/2 =
EL. 30.00
M.S.L.
19.70
TWIN 24" I.P.F.
INV. = 24.27
INV. = 25.10

EXHIBIT A

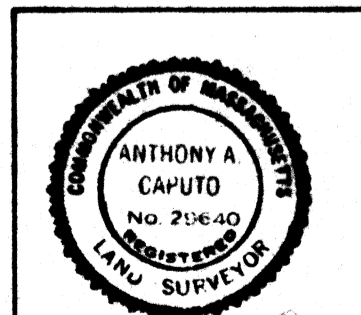

Anthony A. Caputo

MAP OF LAND IN
SEEKONK, MASSACHUSETTS
BELONGING TO
JOAO ANDRADE

CAPUTO AND WICK LTD.
1150 PAWTUCKET AVE.
RUMFORD, R.I. 02916
401-434-8880

DATE
4/15/86
SHEET