


A.P. 14 LOT 75

NOTE A
SET STAKED HAY BALES
PRIOR TO CONSTRUCTION
& MAINTAIN IN PLACE
UNTIL ALL WORK HAS
BEEN COMPLETED.

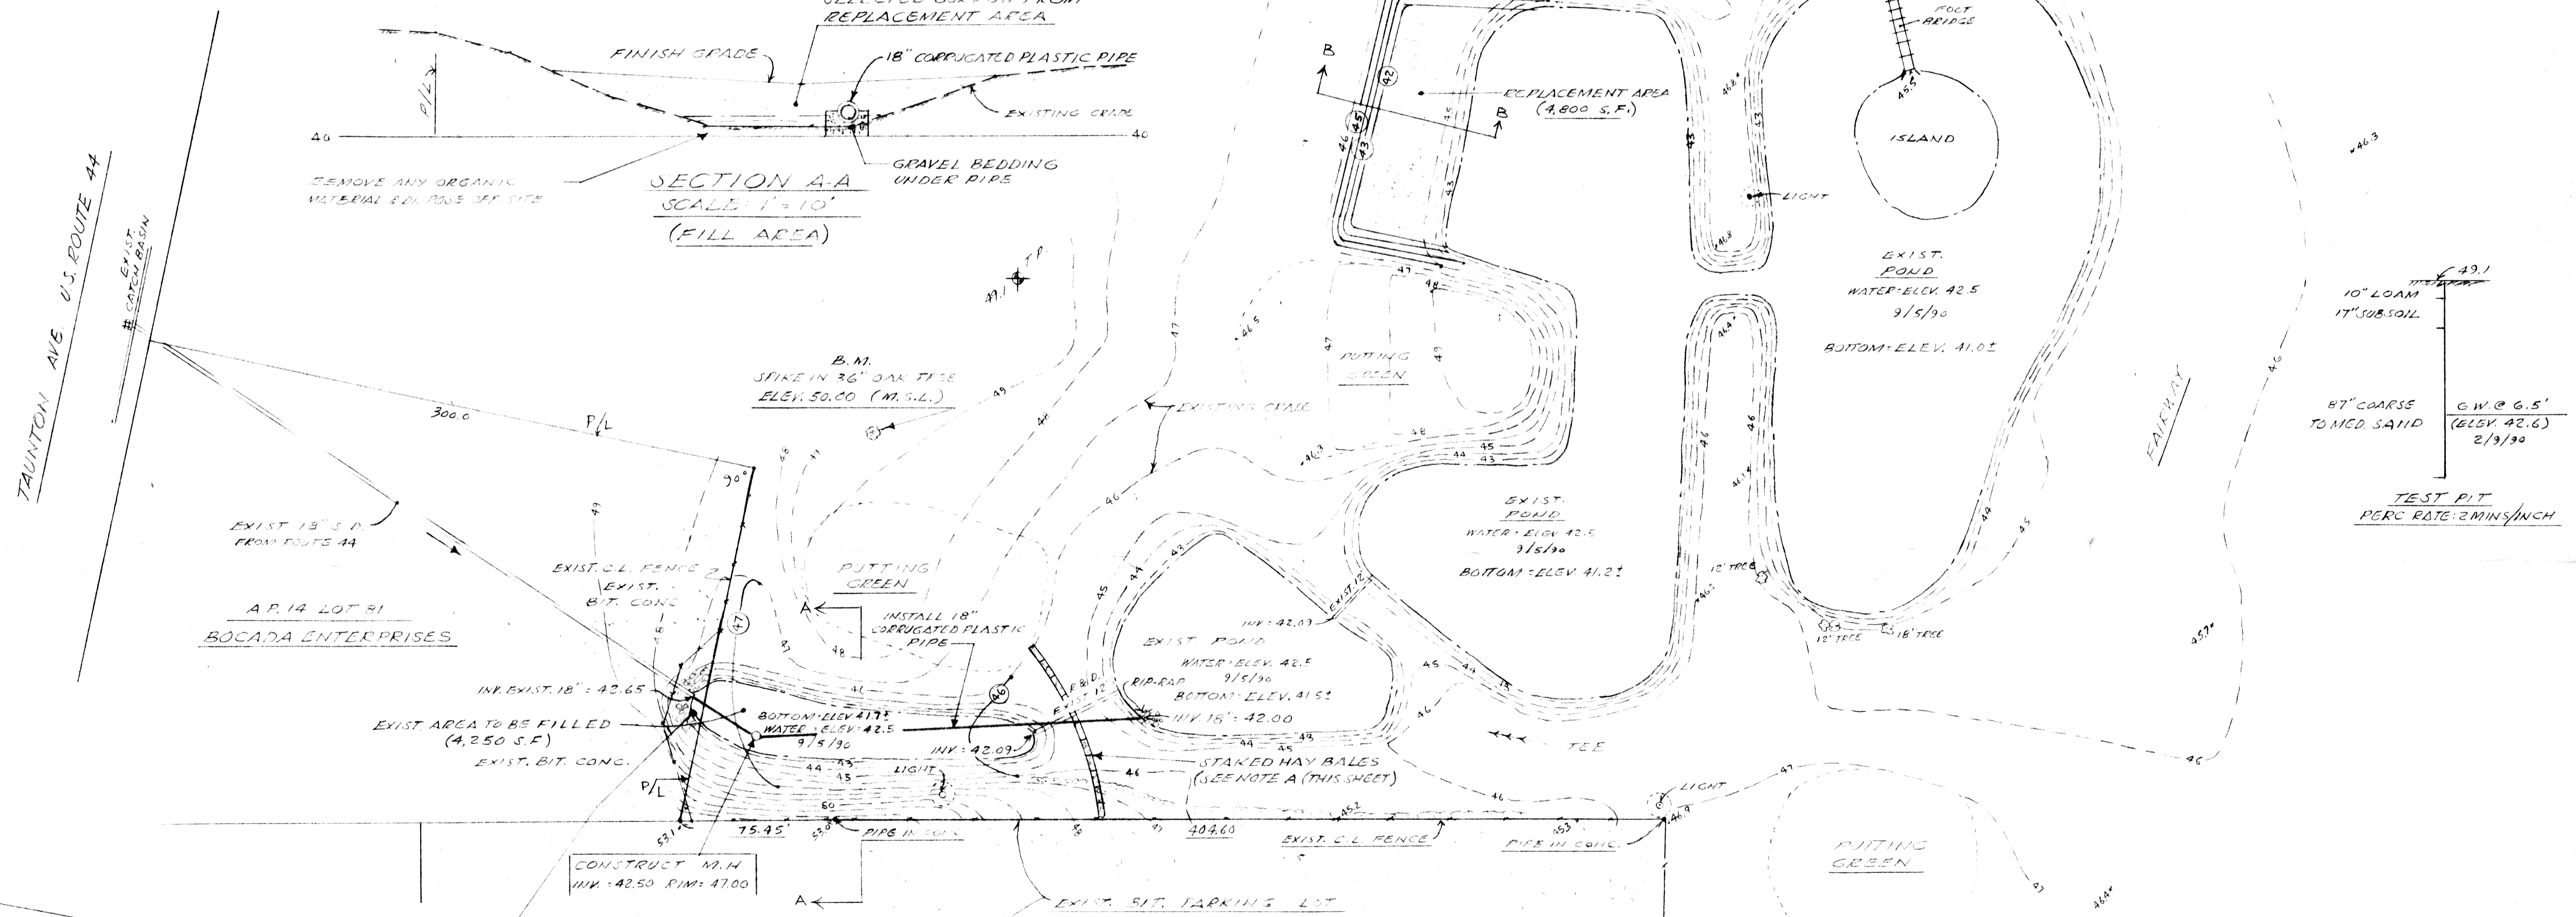


PLAN
SCALE: 1"=40'

NOTE: PERMISSION MUST BE OBTAINED FROM BOCADA ENTERPRISES TO PLACE FILL IN THIS AREA

A.P. 14 LOTS #08 95
BOCADA ENTERPRISES

EXHIBIT A

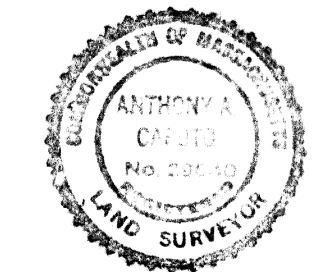

WETLAND MODIFICATIONS
SEEKONK, MASS.
FOR
FIREFLY COUNTRY CLUB
LIMITED PARTNERSHIP

CAPUTO AND WICK LTD.
1150 PAWTUCKET AVE
RUMFORD, R.I. 02916
401-434-8880

DATE
9/12/90
SHEET
1 OF 1