

SEEKONK ROUTE 6

RUB. DIV. NO.	STATE	FEDERAL PROJECT NO.	FISCAL YEAR	SHEET NO.	TOTAL SHEETS
1	MASS			6	

DRAINAGE DETAILS

SEE BELOW  
SEE SH. 12,13

WATER SUPPLY

SYSTEM ALTERATIONS


SEE BELOW

HIGHWAY GUARD (CURVED)  
WITH 48" CHAIN LINK FENCE  
STA. 96+47 TO STA. 96+67 (R=15')

HIGHWAY GUARD (STRAIGHT)  
WITH 48" CHAIN LINK FENCE  
STA. 96+25 TO STA. 96+47 LT.

NOTE:  
ALL UTILITY POLES TO BE  
RELOCATED (AS REQ'D) BY OTHERS  
FOR EDGE TIES AND GRADING  
SEE SHEET NO. 12,13

REMOVE PAV'T.  
PROP SOIL & SEED

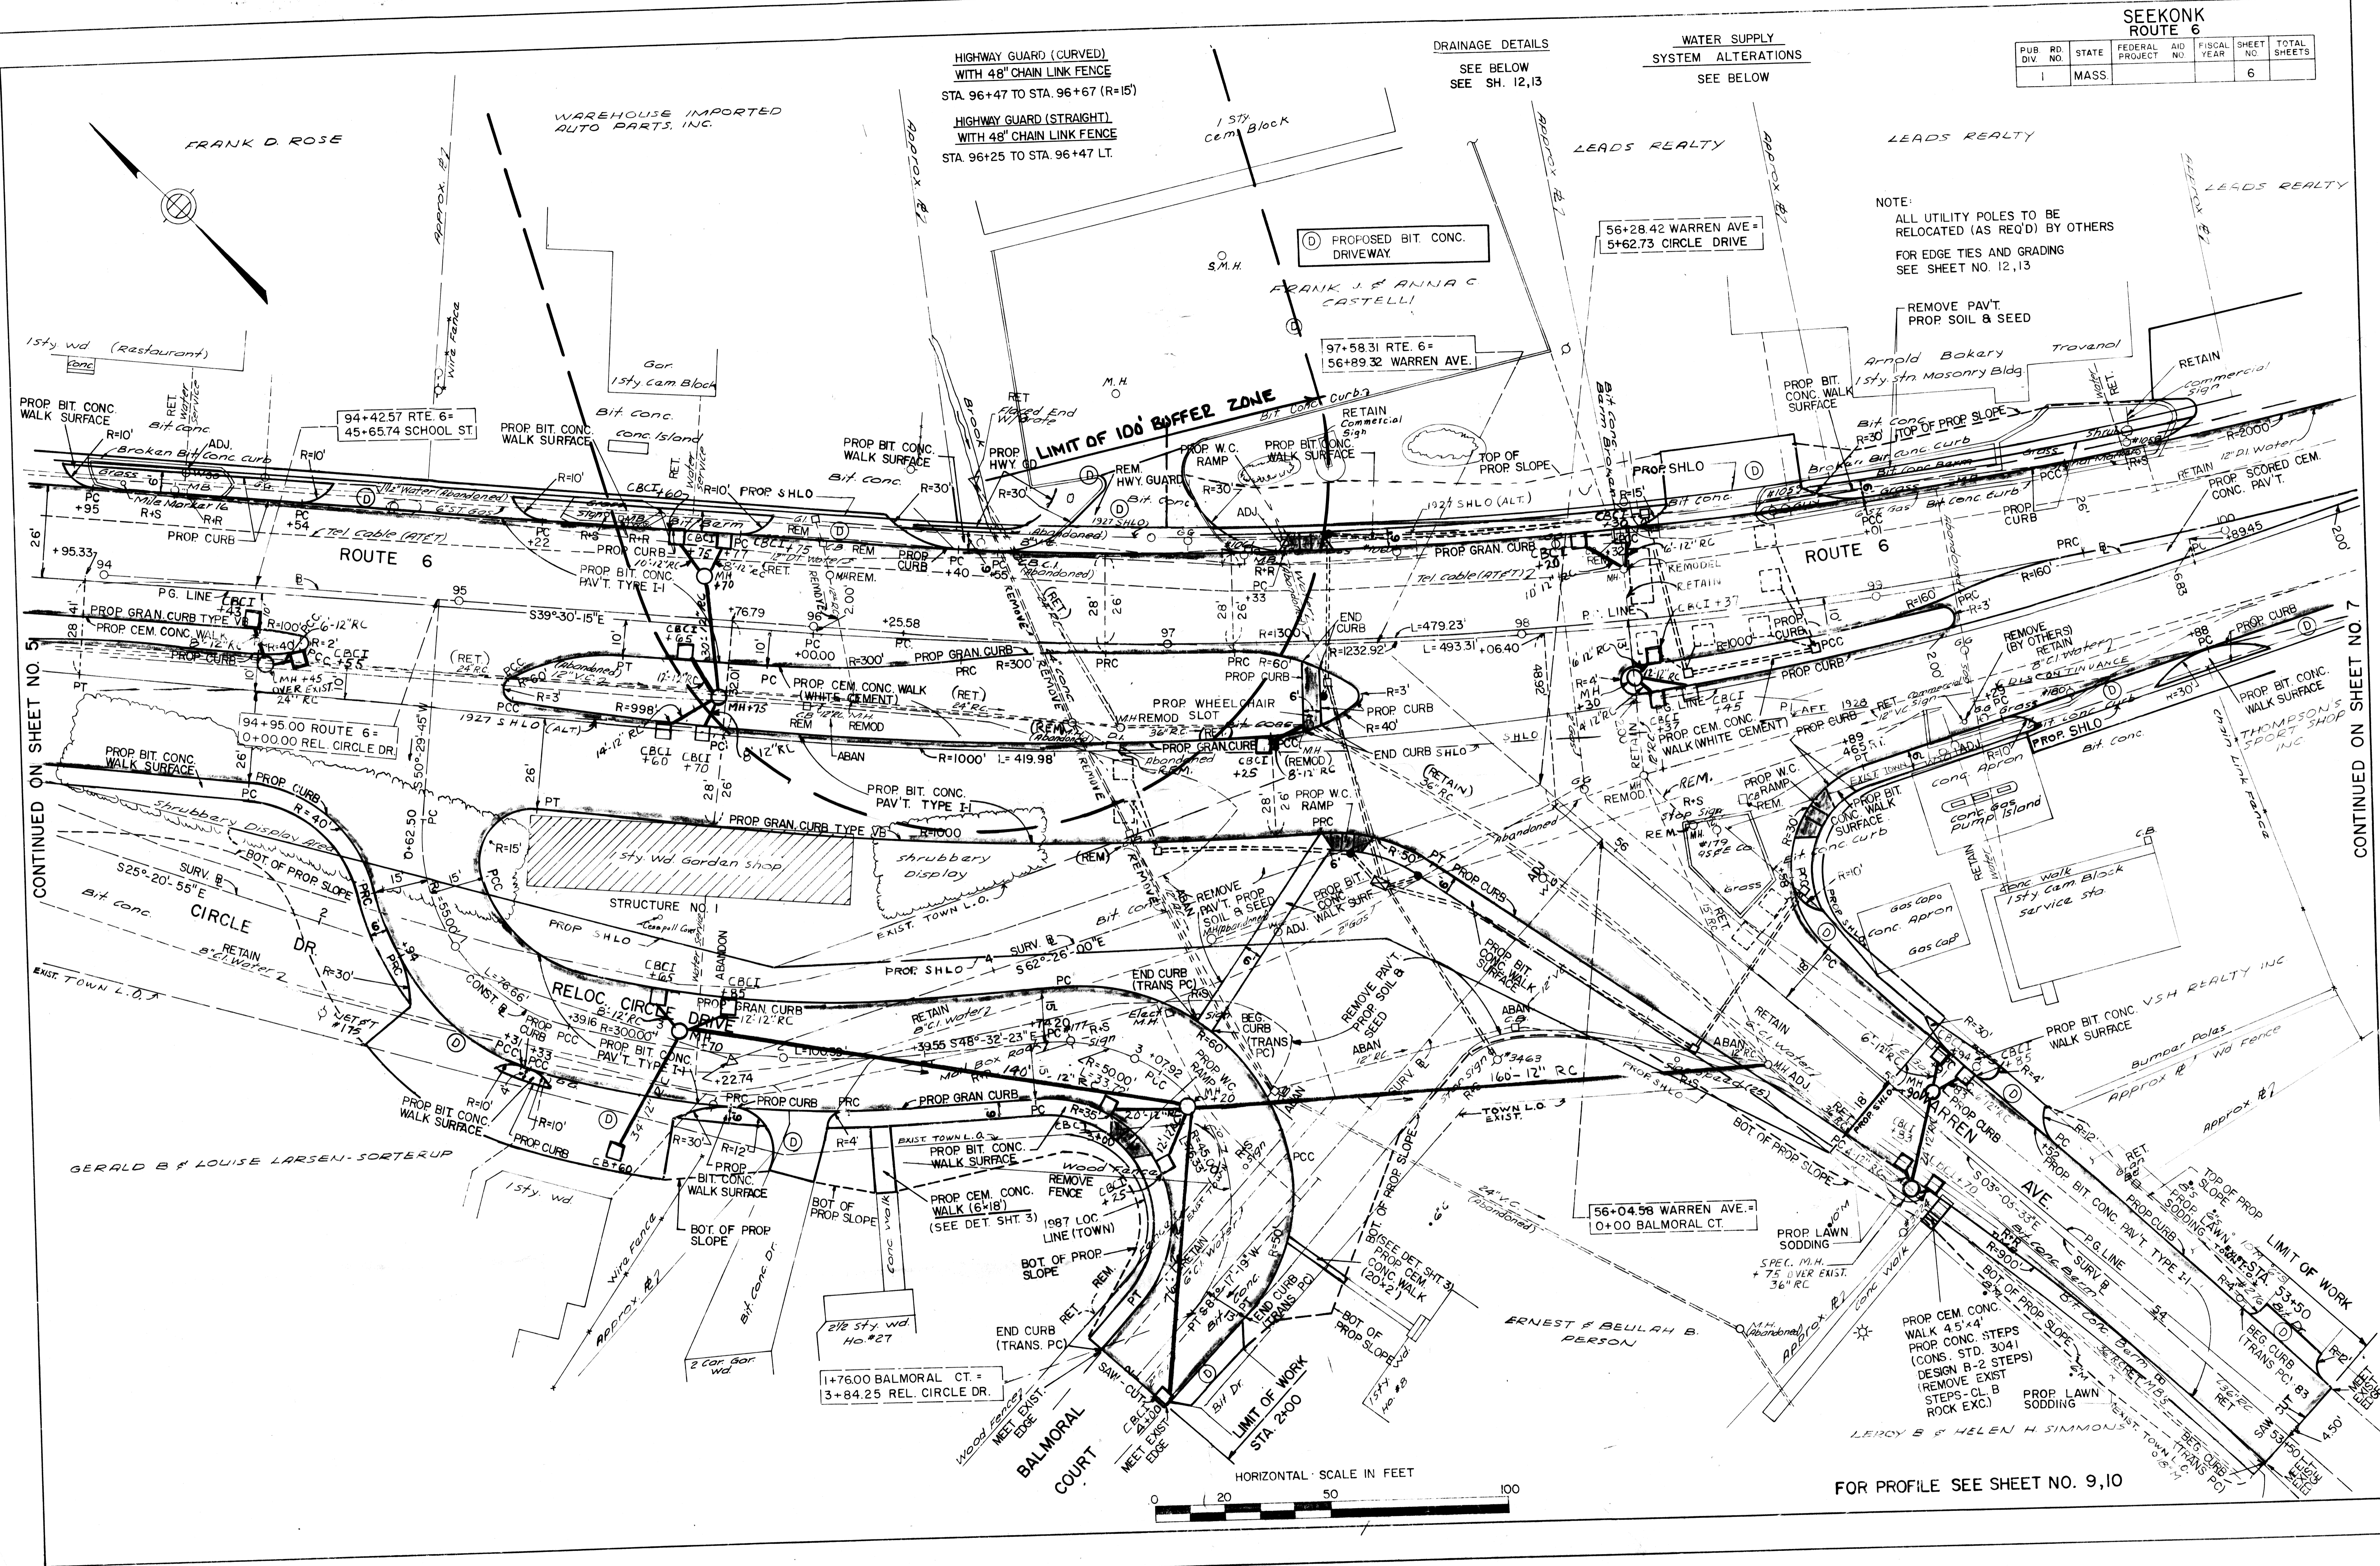

CONTINUED ON SHEET NO. 5

CONTINUED ON SHEET NO. 7

HORIZONTAL SCALE IN FEET  
0 20 50 100

FOR PROFILE SEE SHEET NO. 9,10