

**DESIGN DATA**



PRIVATE OFFICE: 1,176 @ 75 GALS/10' = 90 G.P.D.  
 SEEKONK ADD ON: +50%  
 TOTAL REQUIRED = 135 G.P.D.  
 PERC RATE = 2 MINS/INCH  
 USE TOP 1/2 ROTONDO DR W/ELL WITH 6"  
 OF STONE BELOW  
 \*SIDES: 4' x 10' x 2.58' = 258 GALS.  
 \*BOTTOM: 10' x 10' x 10 GALS/10' = 100 GALS.  
 TOTAL = 358 GALS.

**INVERTS**

OUT BARN	63.90
INTO S. TANK	63.95
OUT S. TANK	62.90
INTO D. BOX	62.80
OUT D. BOX	62.65
INTO DRYWELL	62.58
BOTTOM DRYWELL	60.50
BOTTOM STONE	60.10
WATER TABLE	56.00
8" FACTOR	
DRY (8/23/89)	98.00

STRIP ALL TOP AND SUBSOIL  
 IN THE AREA OF THE DRYWELL &  
 10' BEYOND IN ALL DIRECTIONS &  
 REPLACE WITH CLEAN BANK RUN  
 GRAVEL.

SCALE: 1" = 40'


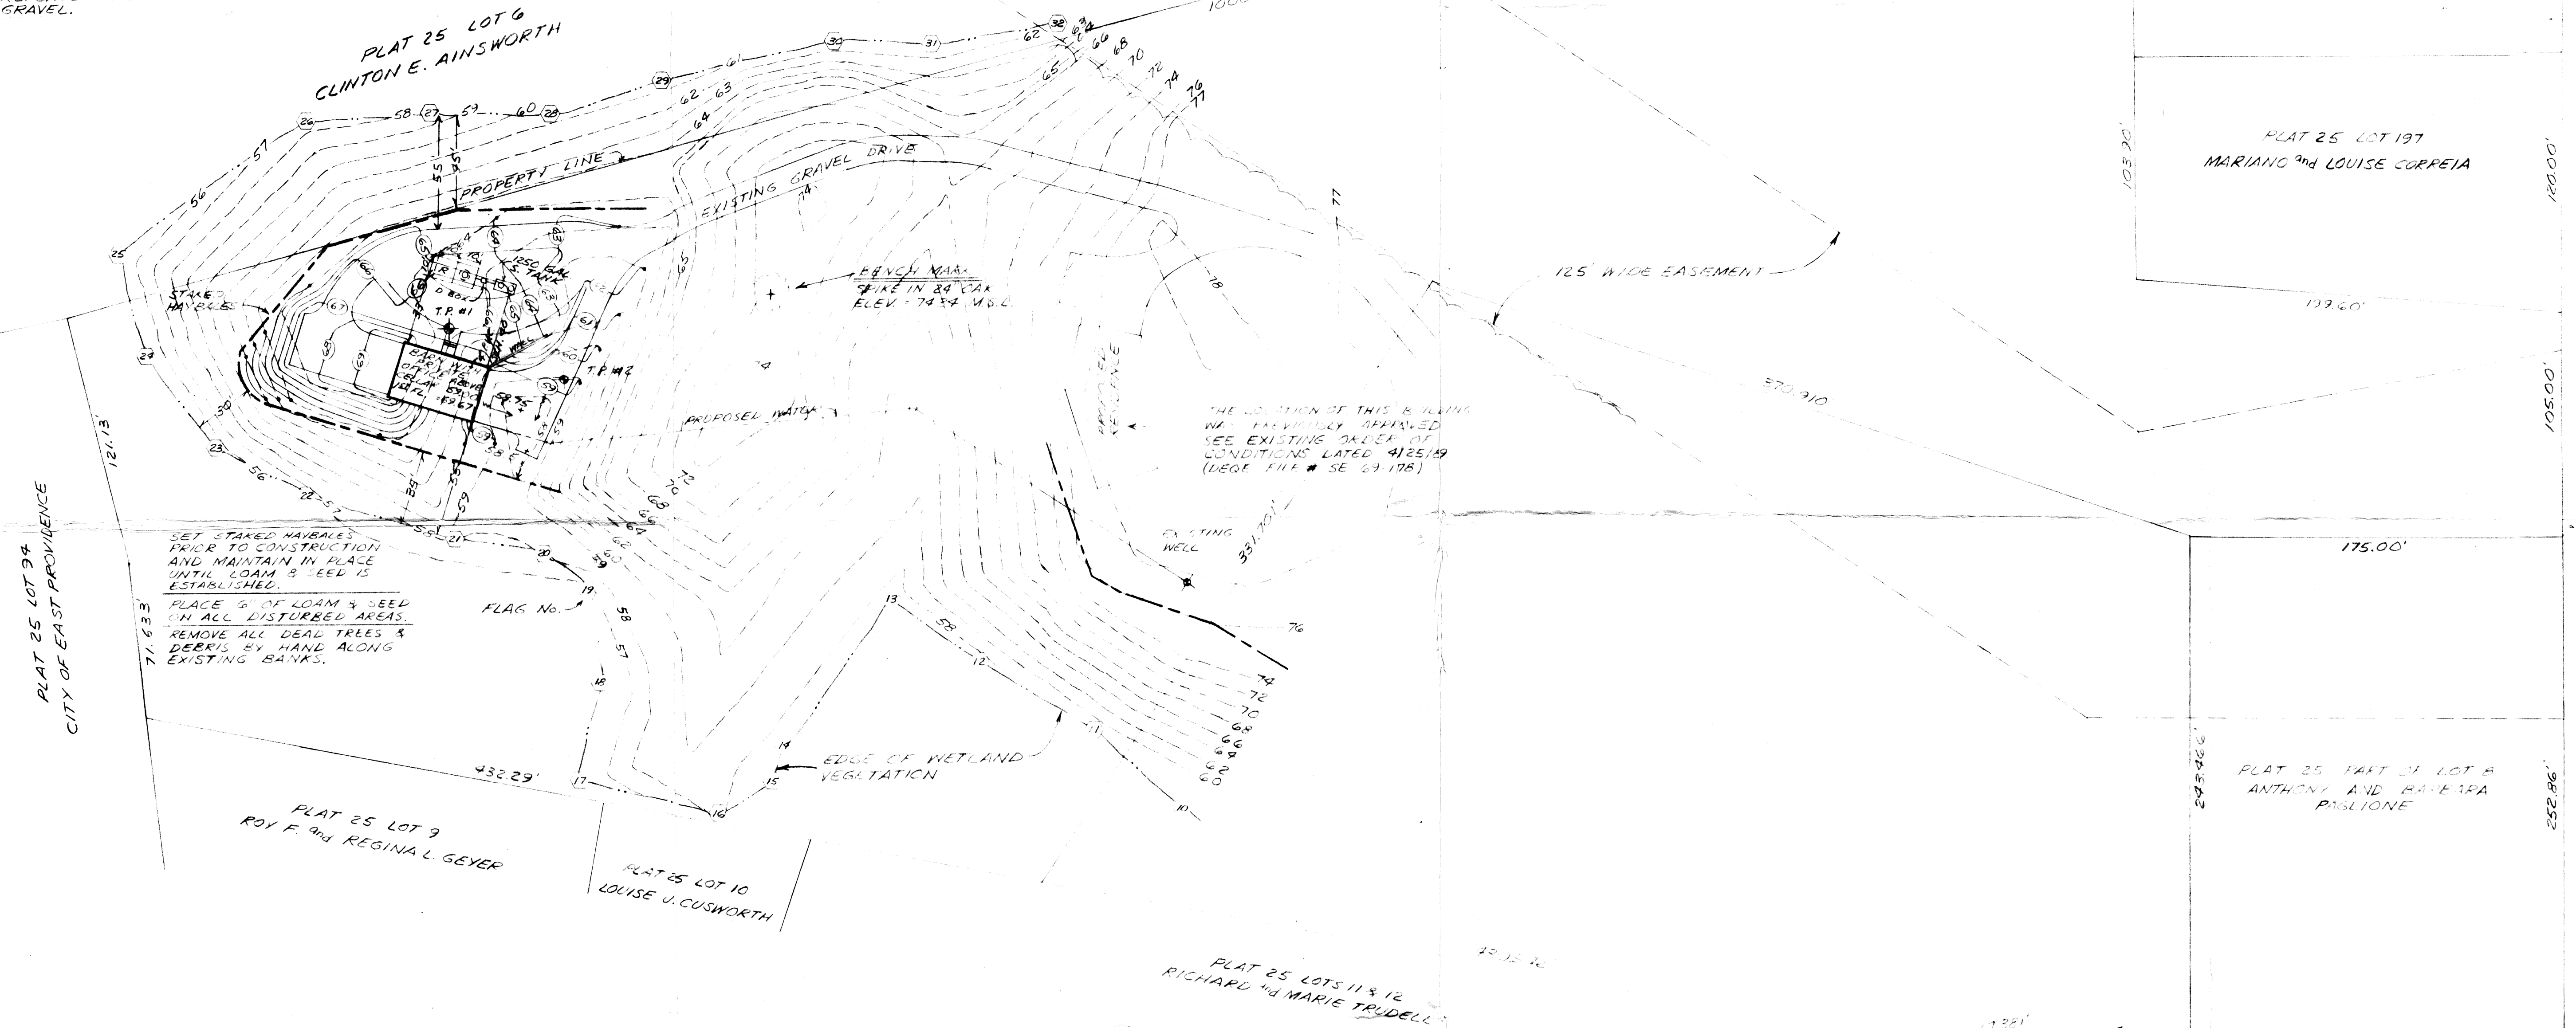
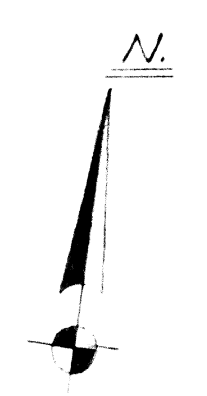


SET STAKED MARKERS  
 PRIOR TO CONSTRUCTION  
 AND MAINTAIN IN PLACE  
 UNTIL LOAM & SEED IS  
 ESTABLISHED.  
 PLACE 6" OF LOAM & SEED  
 ON ALL DISTURBED AREAS.  
 REMOVE ALL DEAD TREES &  
 DEBRIS BY HAND ALONG  
 EXISTING BANKS.


THE LOCATION OF THIS BUILDING  
 WAS PREVIOUSLY APPROVED  
 SEE EXISTING ORDER OF  
 CONDITIONS DATED 4/25/89  
 (DEPT. FILE # SE 69-176)

NEWMAN AVE.

BENCH MARK  
 TOP OF HYDRANT SPINDLE  
 ELEV = 56.69 M.S.L.

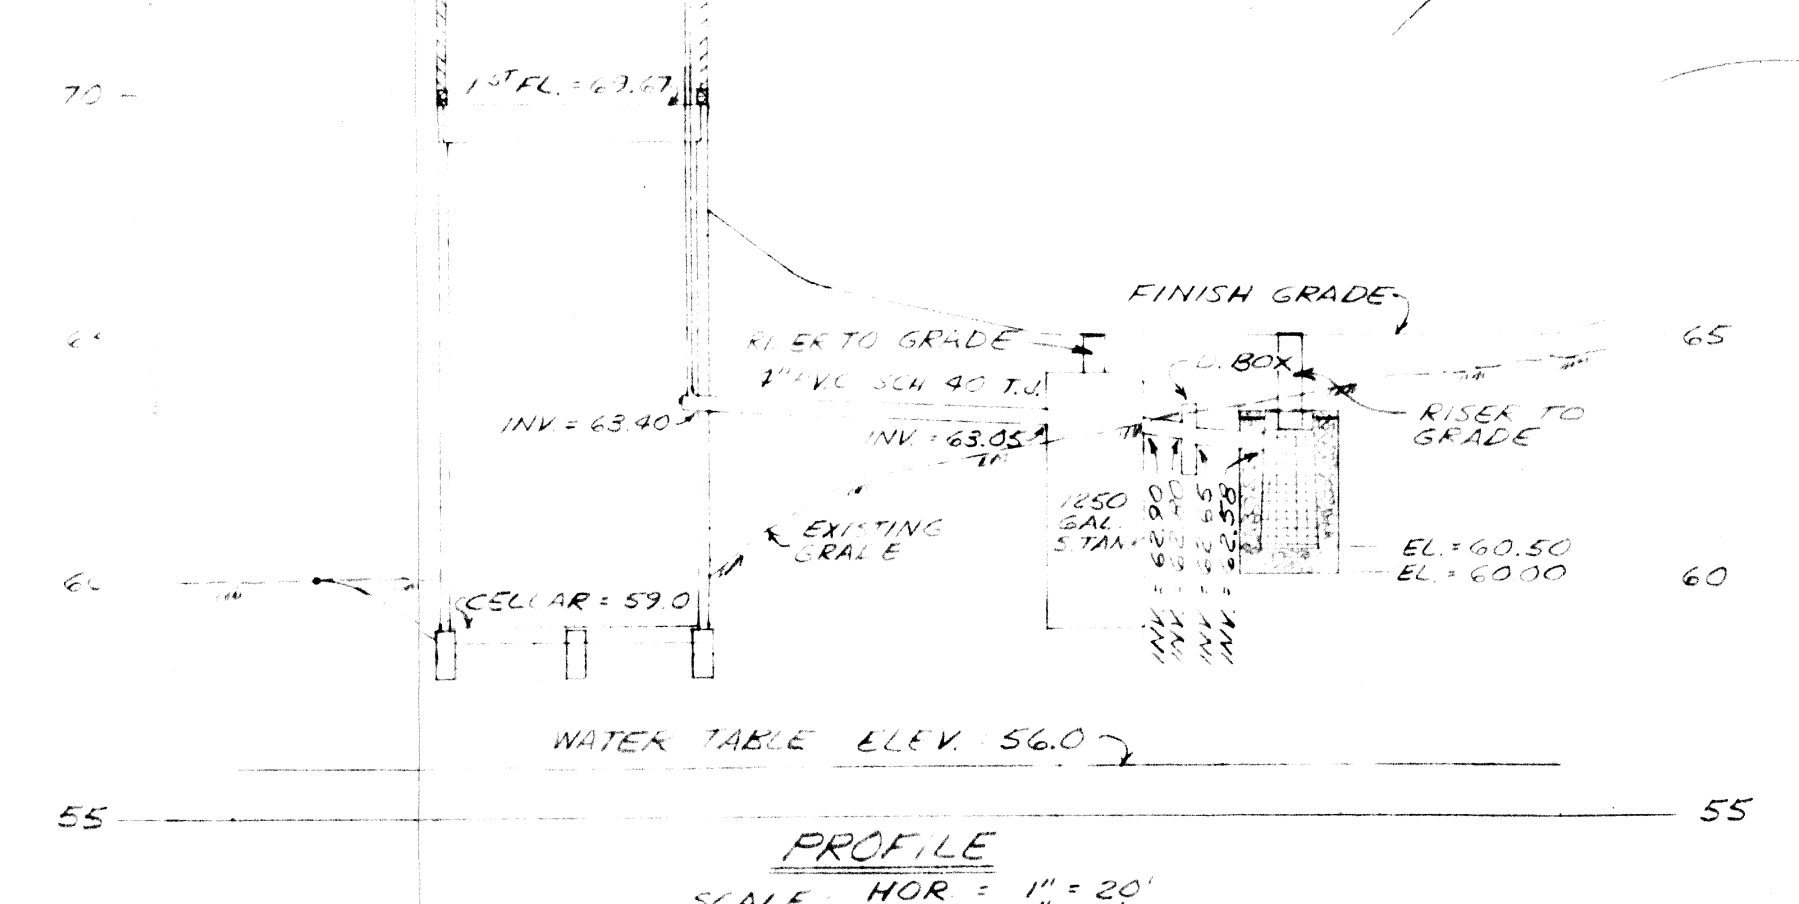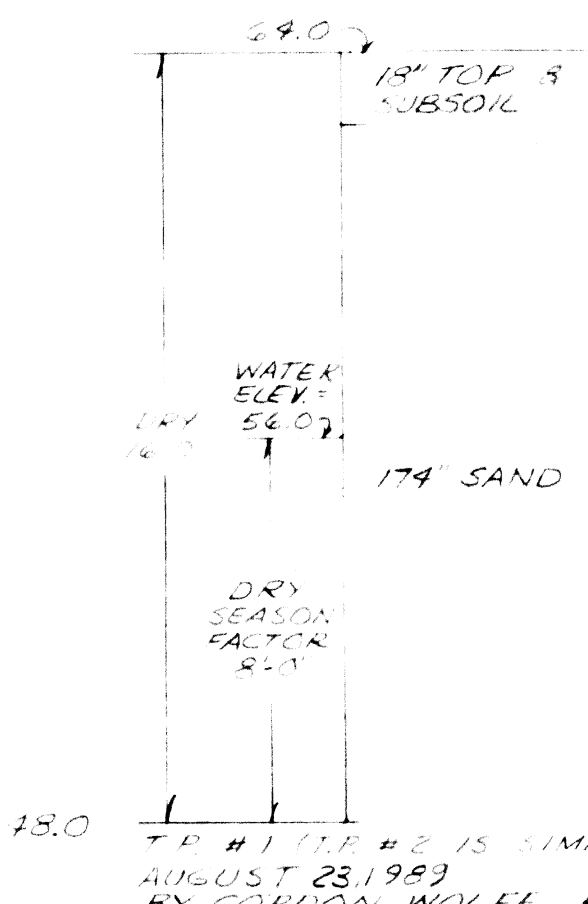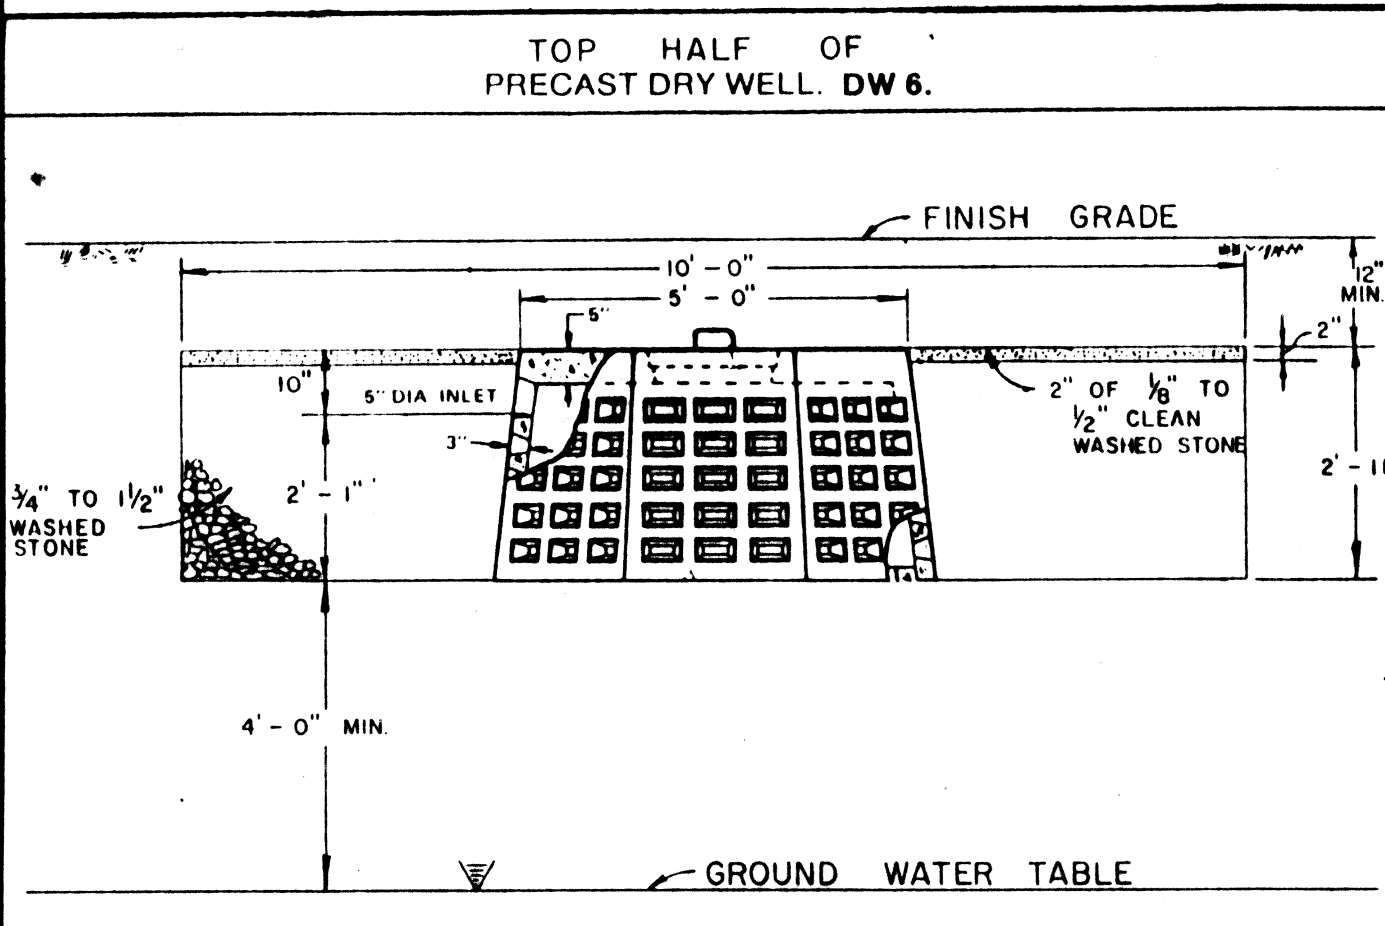

PLAT 25  
 PART OF LOTS 7 & 8  
 RECORD LOT 1  
 AREA: 0.557 ACRES  
 ZONE: R1/GROUNDWATER  
 ACQUIFER PROTECTION DISTRICT  
 OWNER:  
 EDWARD and RICHARD LUNDGREN  
 10 BRENDA CT.  
 SEEKONK, MA 02771

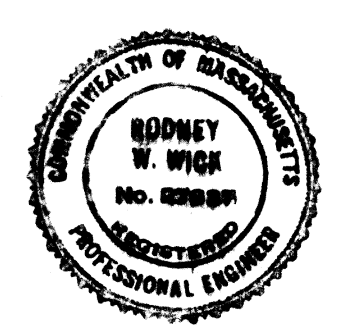

**EXHIBIT A**  
 PLAT 25, PART OF LOTS 7 & 8  
 SEEKONK, MASSACHUSETTS  
 FOR  
 EDWARD and RICHARD LUNDGREN

**CAPUTO AND WICK LTD.**  
 1150 PAWTUCKET AVE  
 RUMFORD, R.I. 02916  
 401-434-8880

DATE: AUG. 31, 1989  
 SHEET

