


1. ALL TIGHT JOINTS TO BE 4" PVC JOH. AS SOLID
2. ALL PERF. PING TO BE 4" PVC SDR-35.
3. REMOVE ALL TOP & SUBSOIL IN THE AREA OF THE BED & 25' BEYOND & REPLACE WITH CLEAN GRAVEL TO ELEV. 76.50

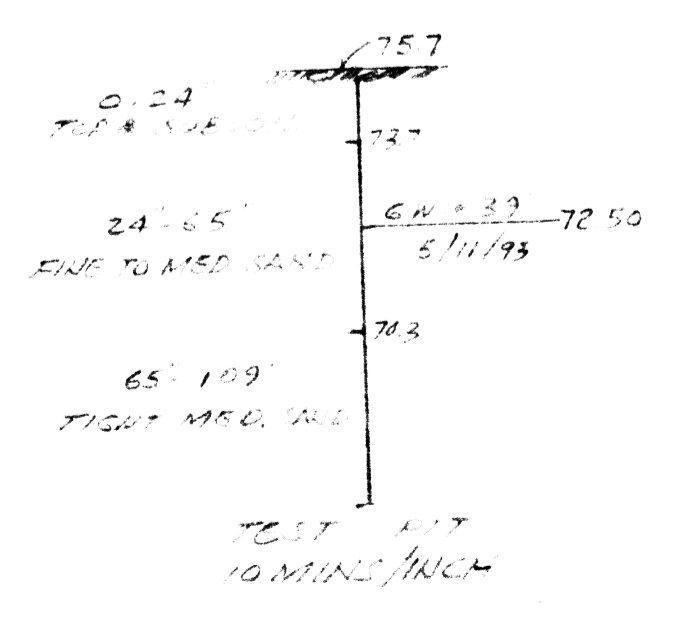

DESIGN DATE: 2/17/93
 2 1/2" DIA. CIP. USE RFD 18" S.F. 1922
 18" DIA. 8" R.C. REQUIRED
 RFD 18" 50' 900 S.F. USED



EXHIBIT D

SEWAGE DISPOSAL DESIGN PLAN PLAT 16 LOT 18
 RECORD LOT 3 AREA 50078 F ZONE R-2

SCALE: AS SHOWN	APPROVED BY:	DRAWN BY: G.W.
DATE: 10/7/93		REVISED:
SEEKONK MASS.		DRAWING NUMBER:

CE CHARLETTE INC. FORM 8889P PRINTED ON 80# CHAMPAIN YELLOW