

REVISIONS

NO.	DATE	DESCRIPTION
1	11/8/13	PER CEI COMMENTS



THOMPSONFARLAND
 PROFESSIONAL ENGINEERS // LAND SURVEYORS

www.ThompsonFarland.com
 (MAIN OFFICE) 386 COUNTY STREET, NEW BEDFORD, MA 02740 P.508.717.3479
 NEW BEDFORD | TAUNTON | CAMBRIDGE | MARLBOROUGH


DRAWN BY: AEC
 DESIGNED BY: CAF
 CHECKED BY: CAF/BJM

DEFINITIVE SUBDIVISION PLAN
 JACOB HILL ESTATES
 ASSESSORS MAP 17 PART OF LOT 79
 SEEKONK, MASSACHUSETTS

PREPARED FOR:
 PALMER RIVER DEVELOPMENT
 1960 FALL RIVER AVENUE
 SEEKONK, MA 02771


OCTOBER 22, 2013
 SCALE: 1"=40'
 JOB NO. 12-325
 LATEST REVISION:
 DECEMBER 16, 2013

GRADING AND UTILITIES
 SHEET 7 OF 14

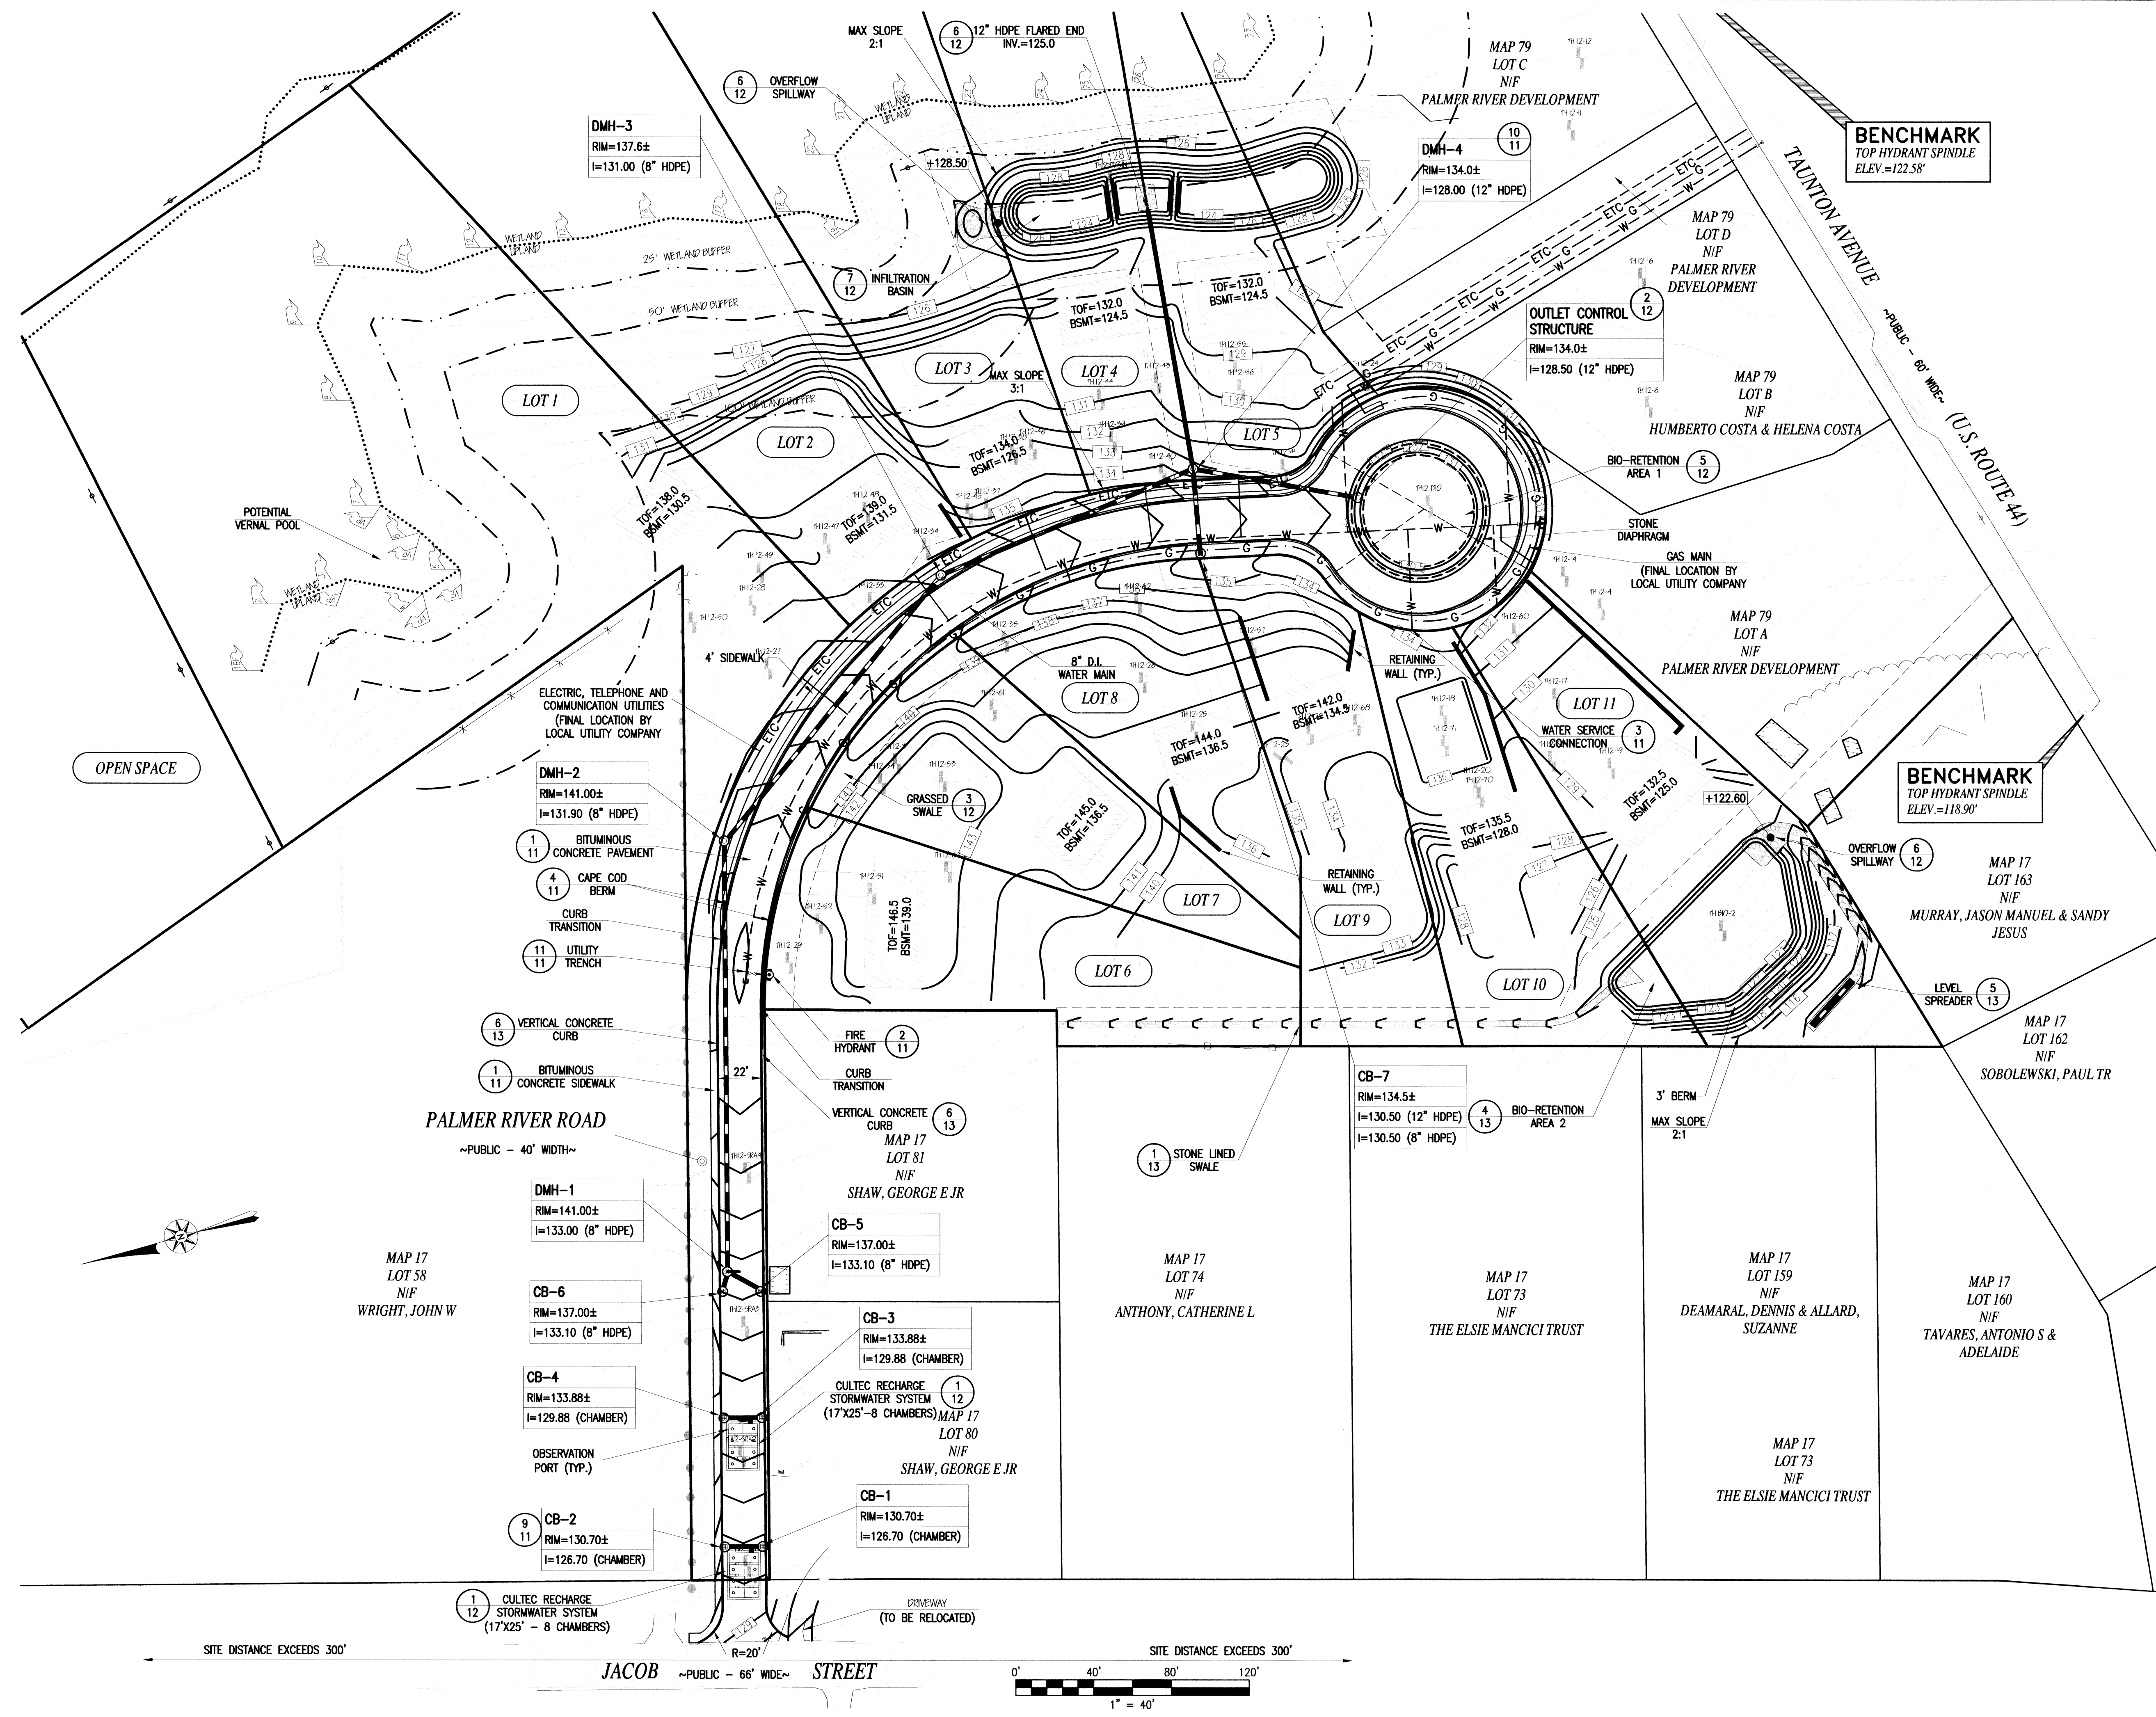

SITE DISTANCE EXCEEDS 300'

SITE DISTANCE EXCEEDS 300'

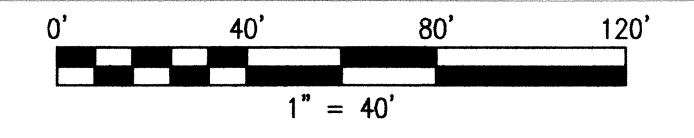

1" = 40'