



PLAT 10 - LOT 10  
N/F JANICE H.  
SERPA  
DEED BOOK 2184 - PAGE 280

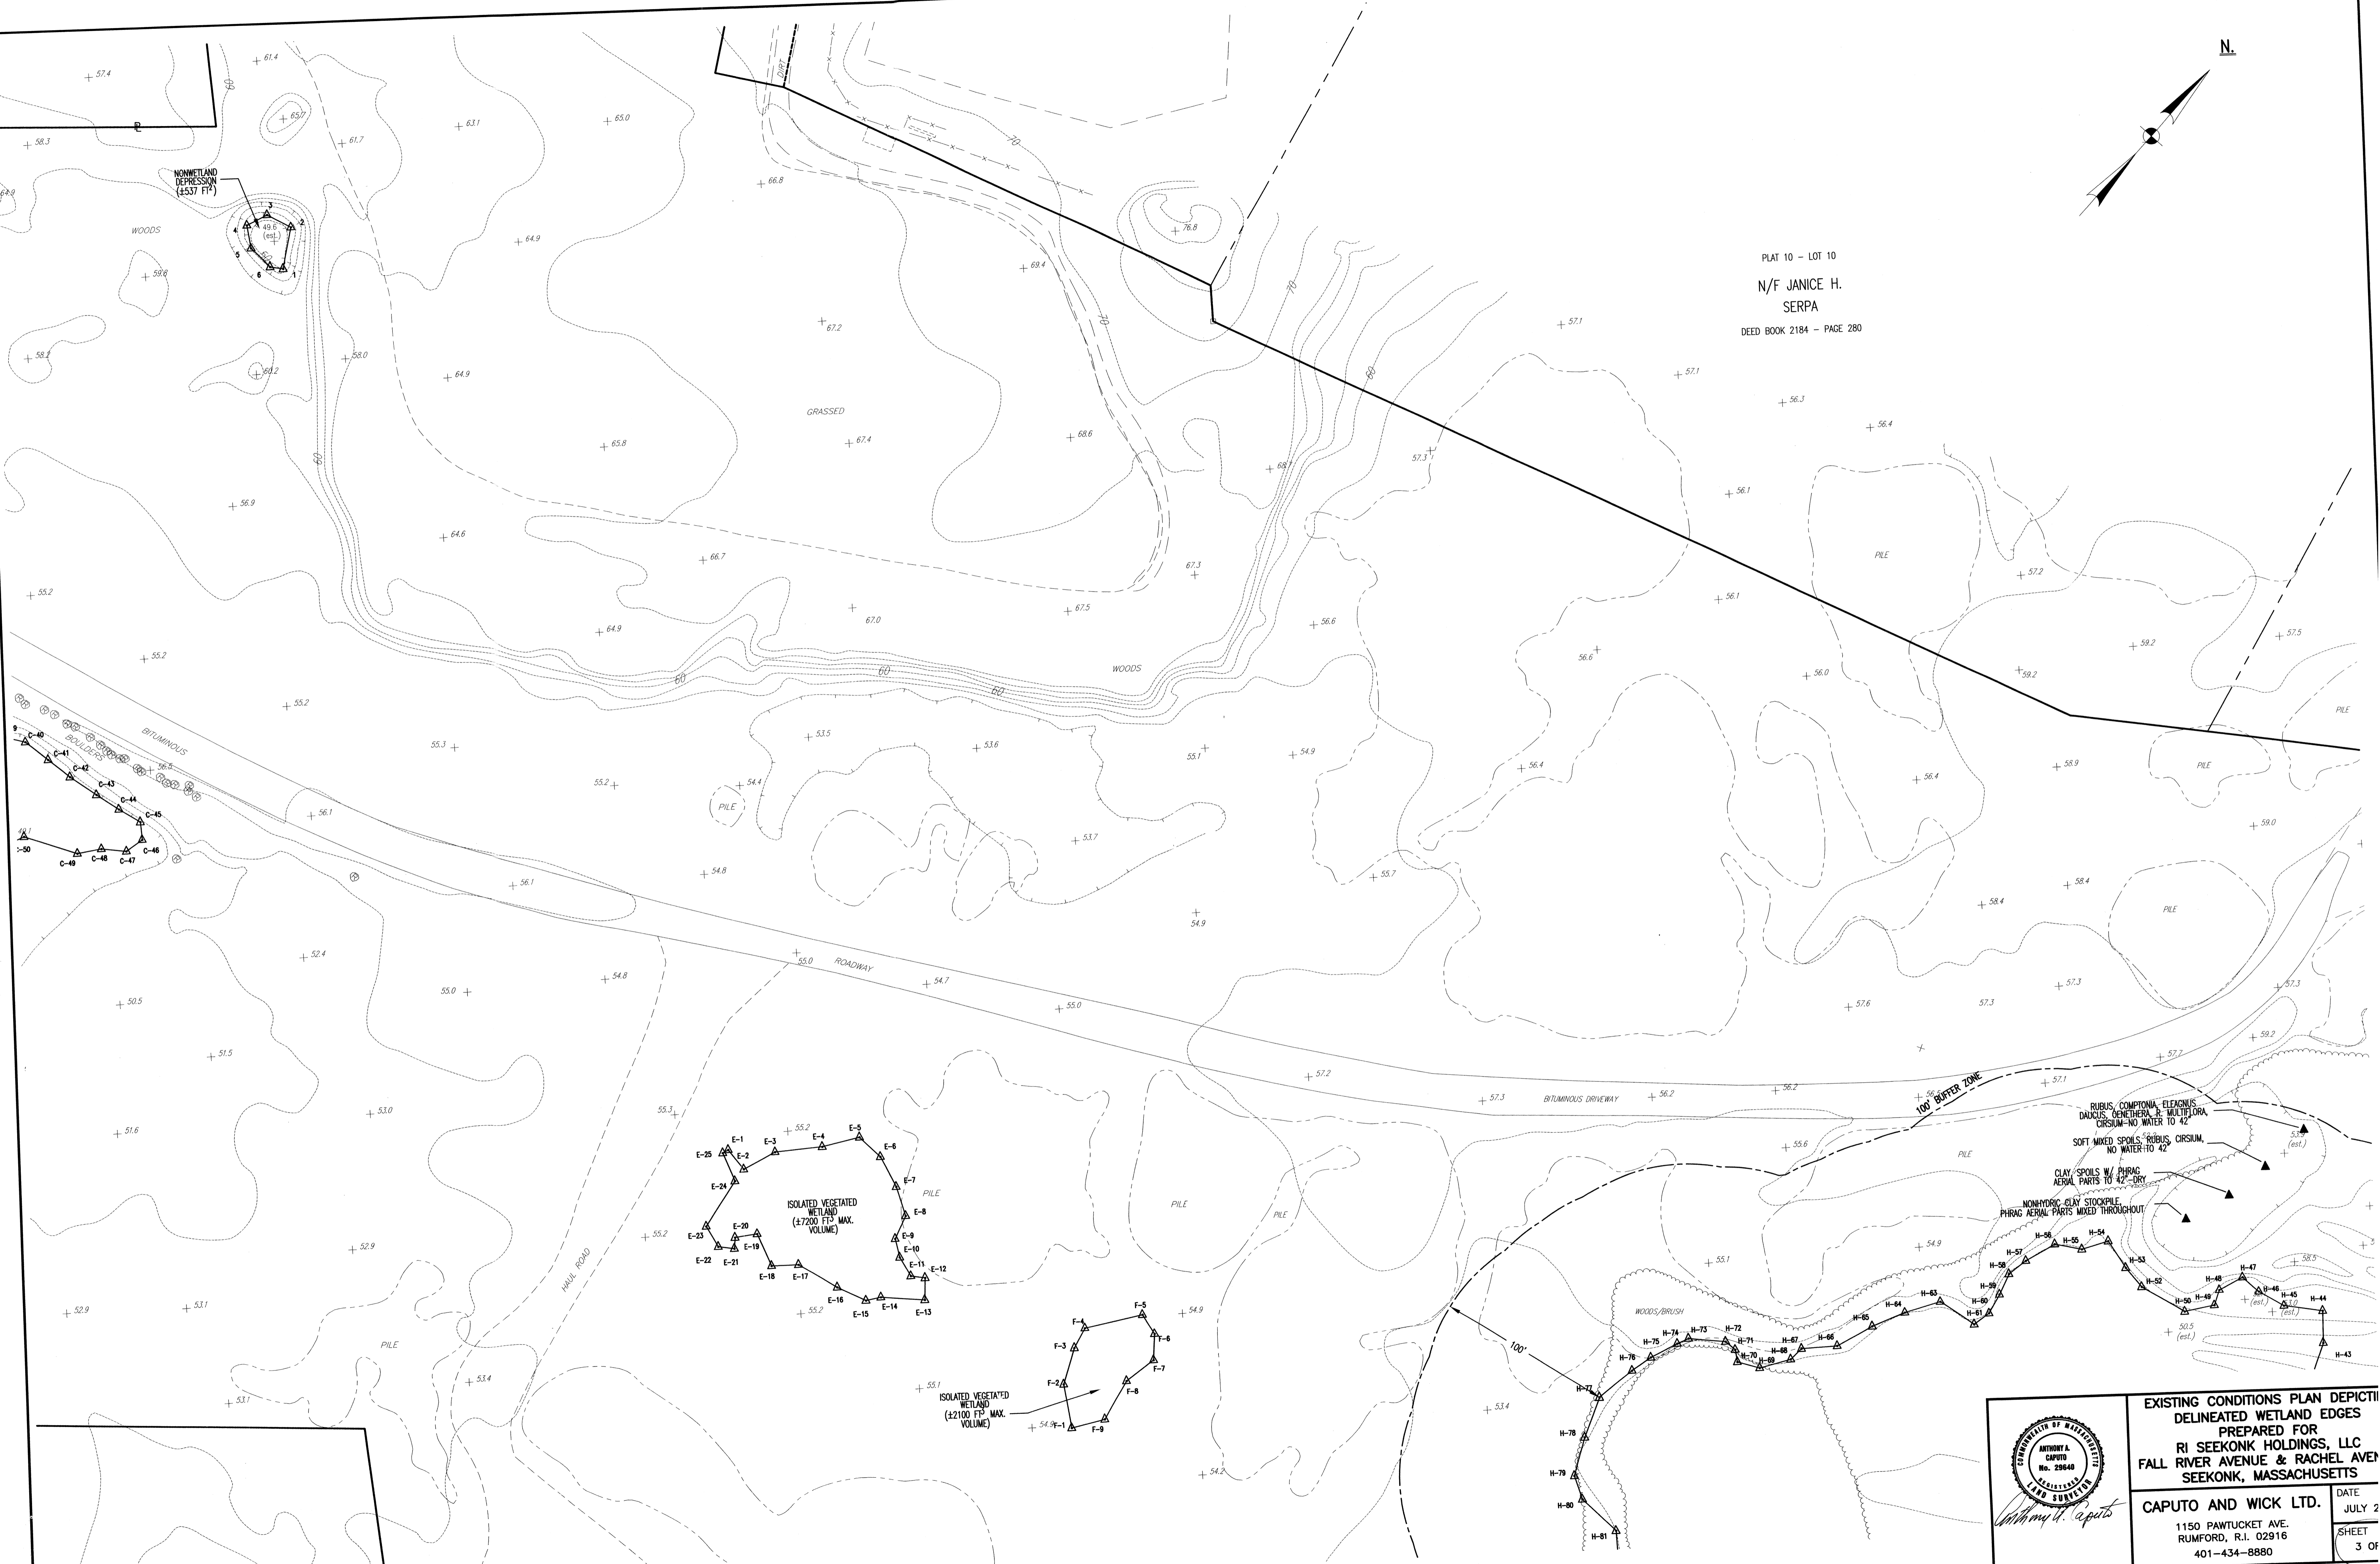

PLAN  
SCALE: 1" = 40'

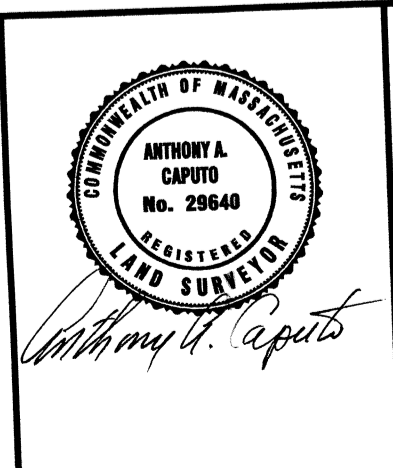

EXISTING CONDITIONS PLAN DEPICTING  
DELINEATED WETLAND EDGES  
PREPARED FOR  
RI SEEKONK HOLDINGS, LLC  
FALL RIVER AVENUE & RACHEL AVENUE  
SEEKONK, MASSACHUSETTS

DATE: JULY 2016  
SHEET: 3 OF 3

CAPUTO AND WICK LTD.  
1150 PAWTUCKET AVENUE  
RUMFORD, R.I. 02916  
401-434-8880