

**ALIGNMENT**  
SEE SHEET NO. 10

**DRAINAGE**  
SEE SHEET NO. 22

**GRADING**  
SEE SHEET NO. 18


**SIGNALS, SIGNAGE & PAVEMENT MARKINGS**  
SEE SHEET NO. 14

**SEEKONK**  
**ROUTE 6 (HIGHLAND AVENUE) &**  
**ROUTE 114A (FALL RIVER AVENUE) INTERSECTION**

STATE	FED. AID PROJ. NO.	FISCAL YEAR	SHEET NO.	TOTAL SHEETS
MASS		96	6	57

RECORD KEY NO. 600599

**GENERAL PLAN**

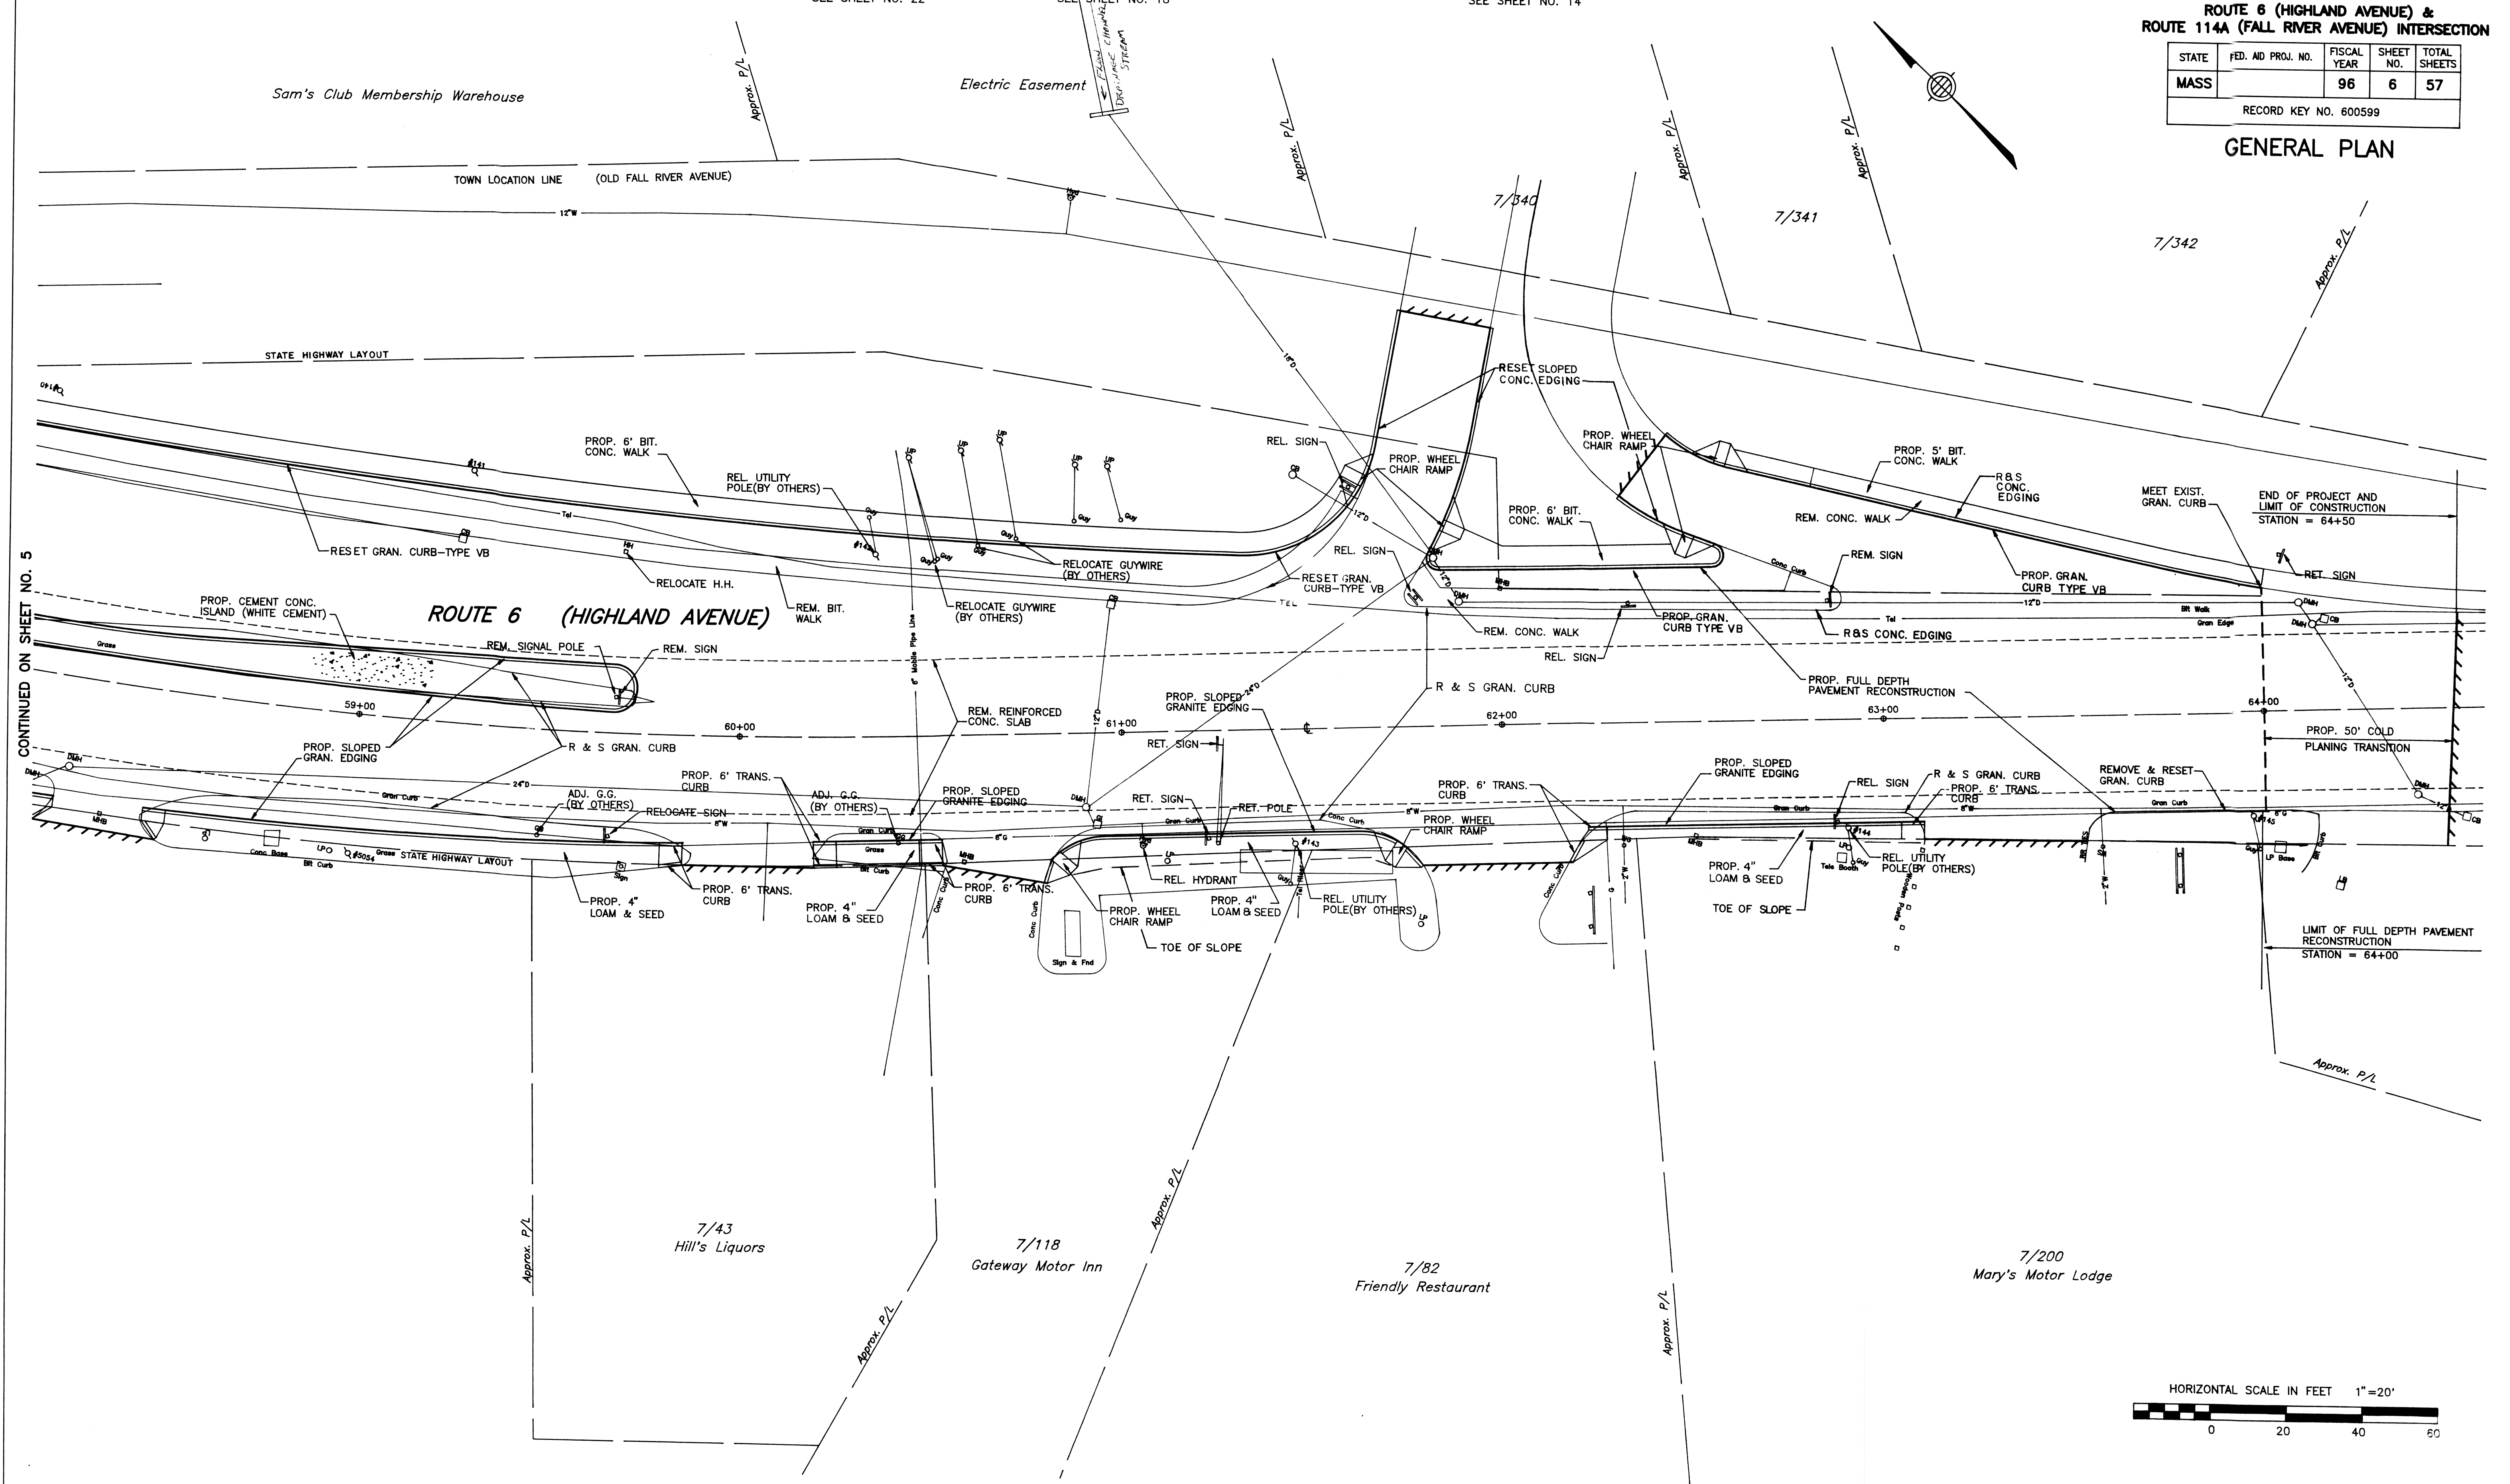

CONTINUED ON SHEET NO. 5