


SEEKONK
ROUTE 6 (HIGHLAND AVE.) &
ROUTE 114A (FALL RIVER AVENUE) INTERSECTION


STATE	FED. AID PROJ. NO.	FISCAL YEAR	SHEET NO.	TOTAL SHEETS
MASS		96	14	57
RECORD KEY NO. 600599				

SIGNALS, SIGNS, AND
PAVEMENT MARKINGS

CONTINUED ON SHEET NO. 13

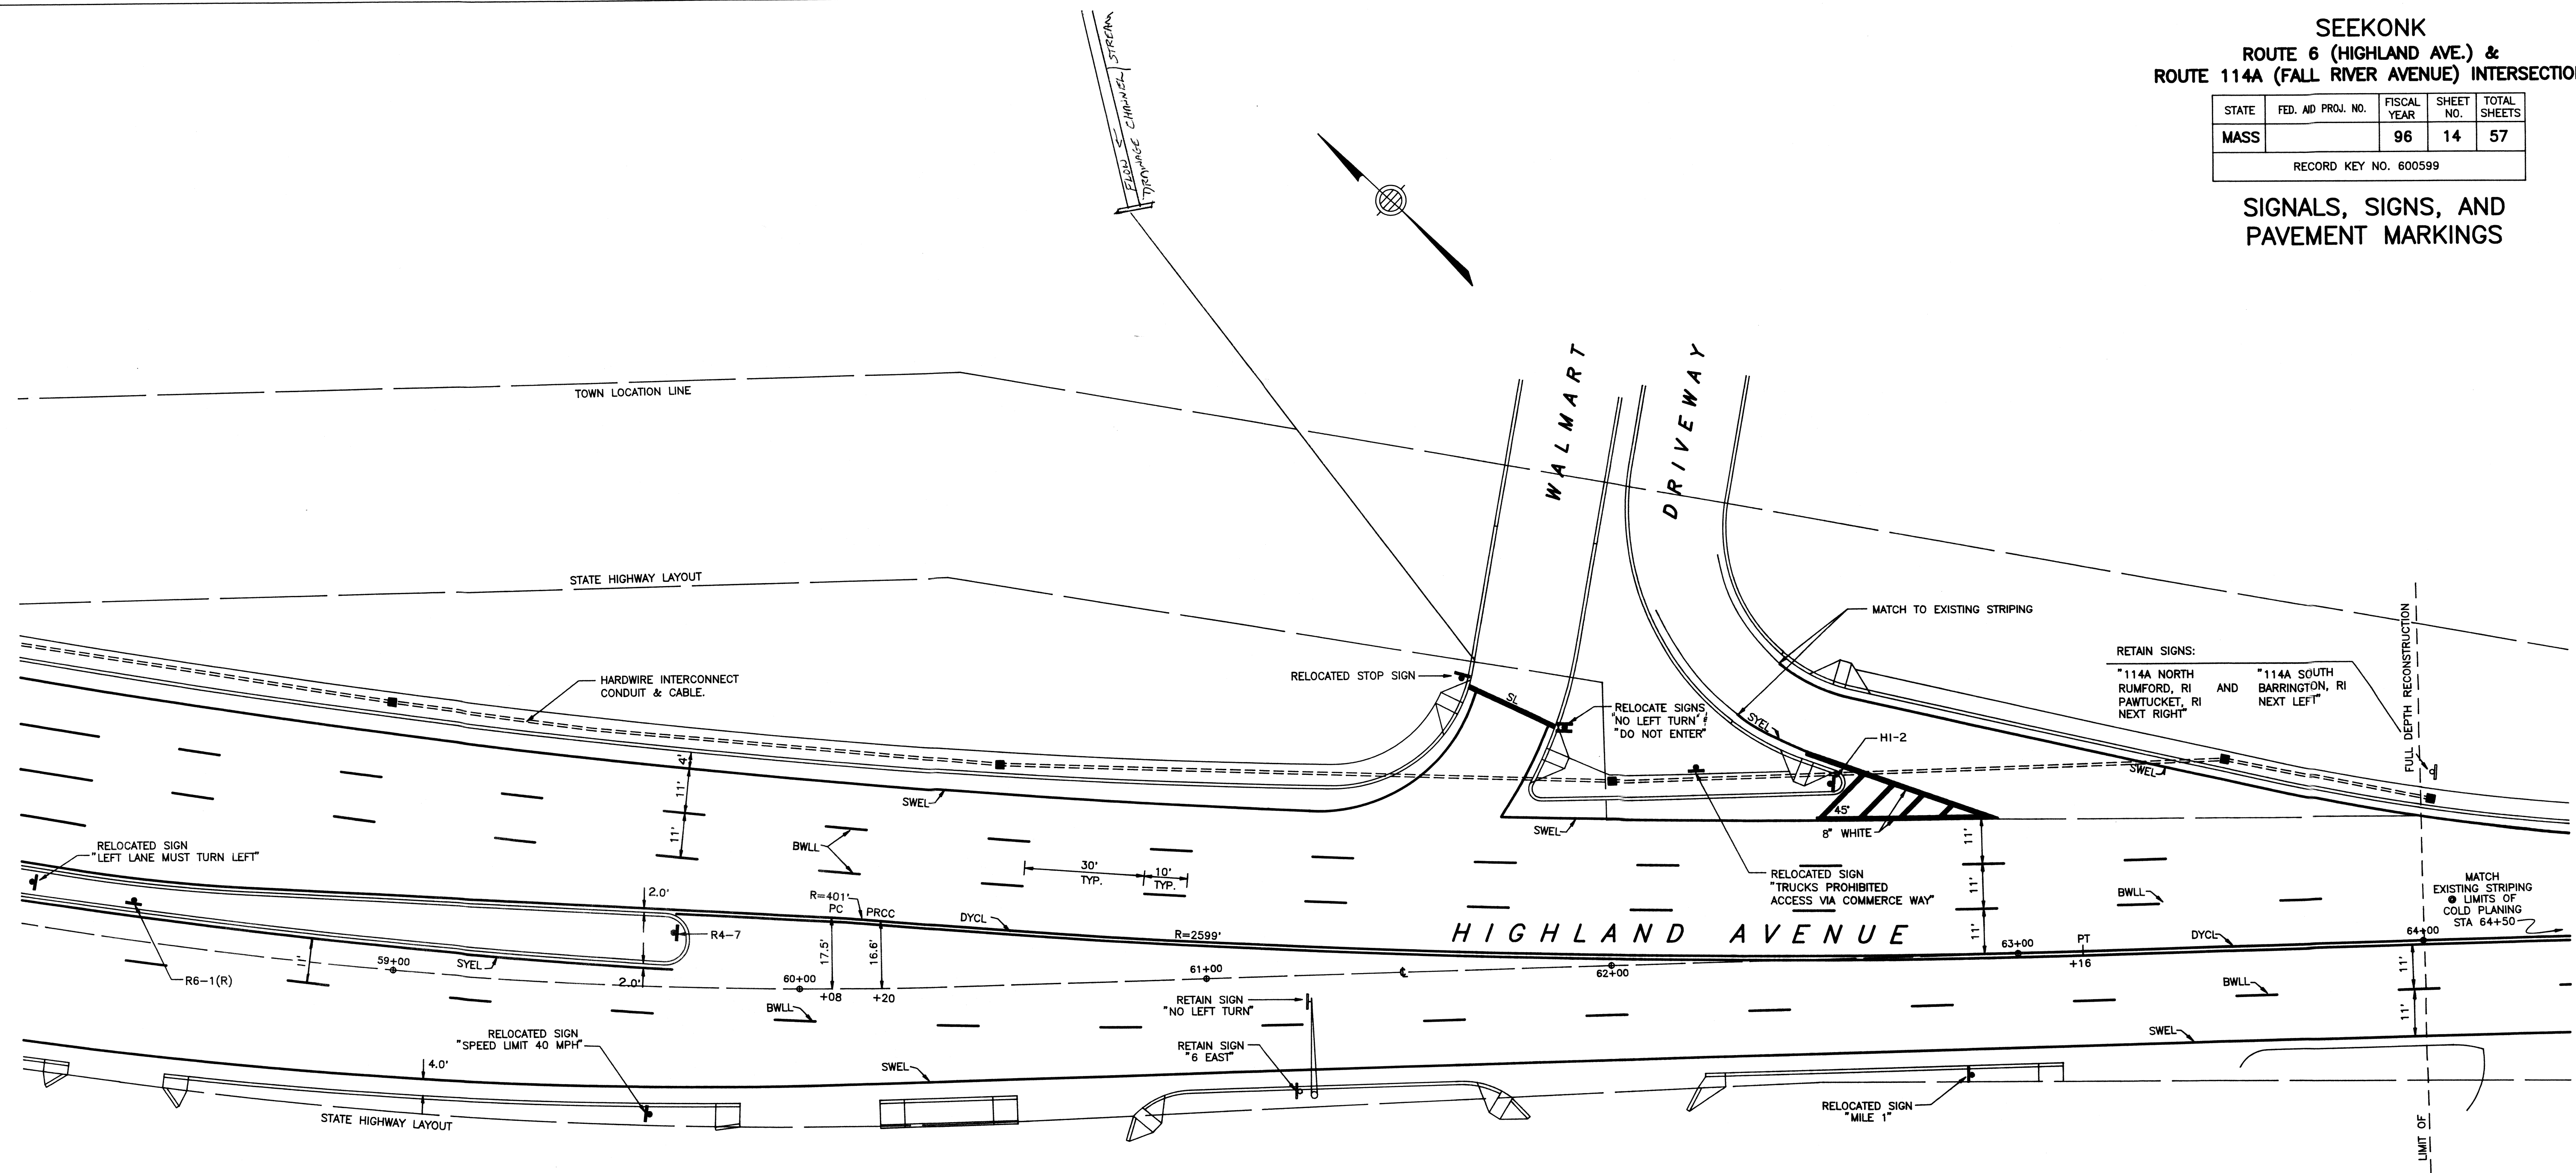

LEGEND	
BWLL	BROKEN WHITE LANE LINE 4"
DYCL	DOUBLE YELLOW CENTER LINE 4"
SL	STOP LINE 12"
SWEL	SOLID WHITE EDGE LINE 4"
SWLL	SOLID WHITE LANE LINE 4"
SYEL	SOLID YELLOW EDGE LINE 4"
■	PULL BOX 12" x 12"
□	CONTROLLER CABINET
□	LOOP DETECTOR
→	NEW SIGNAL HEAD
●	NEW SPAN POLE (S.P.) OR SIGNAL POST
— — — —	NEW TRAFFIC SIGNAL CONDUIT
- - - - -	EXISTING TRAFFIC SIGNAL CONDUIT (TO REMAIN)

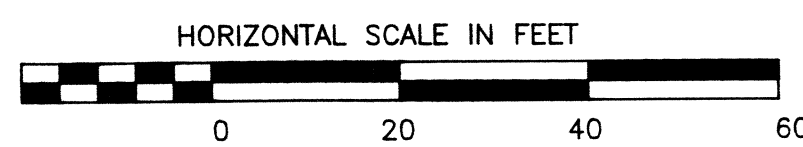

NOTE: REFER TO GENERAL PLANS FOR DISPOSITION OF EXISTING SIGNS.