
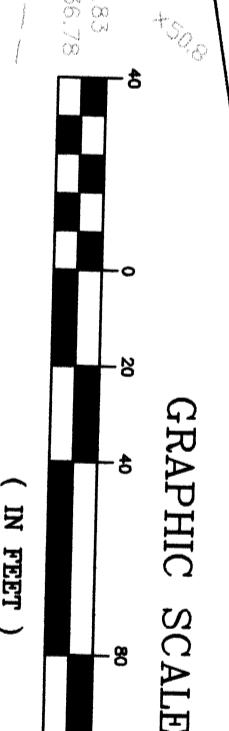


LOCUS MAP
SCALE: 1"=400'

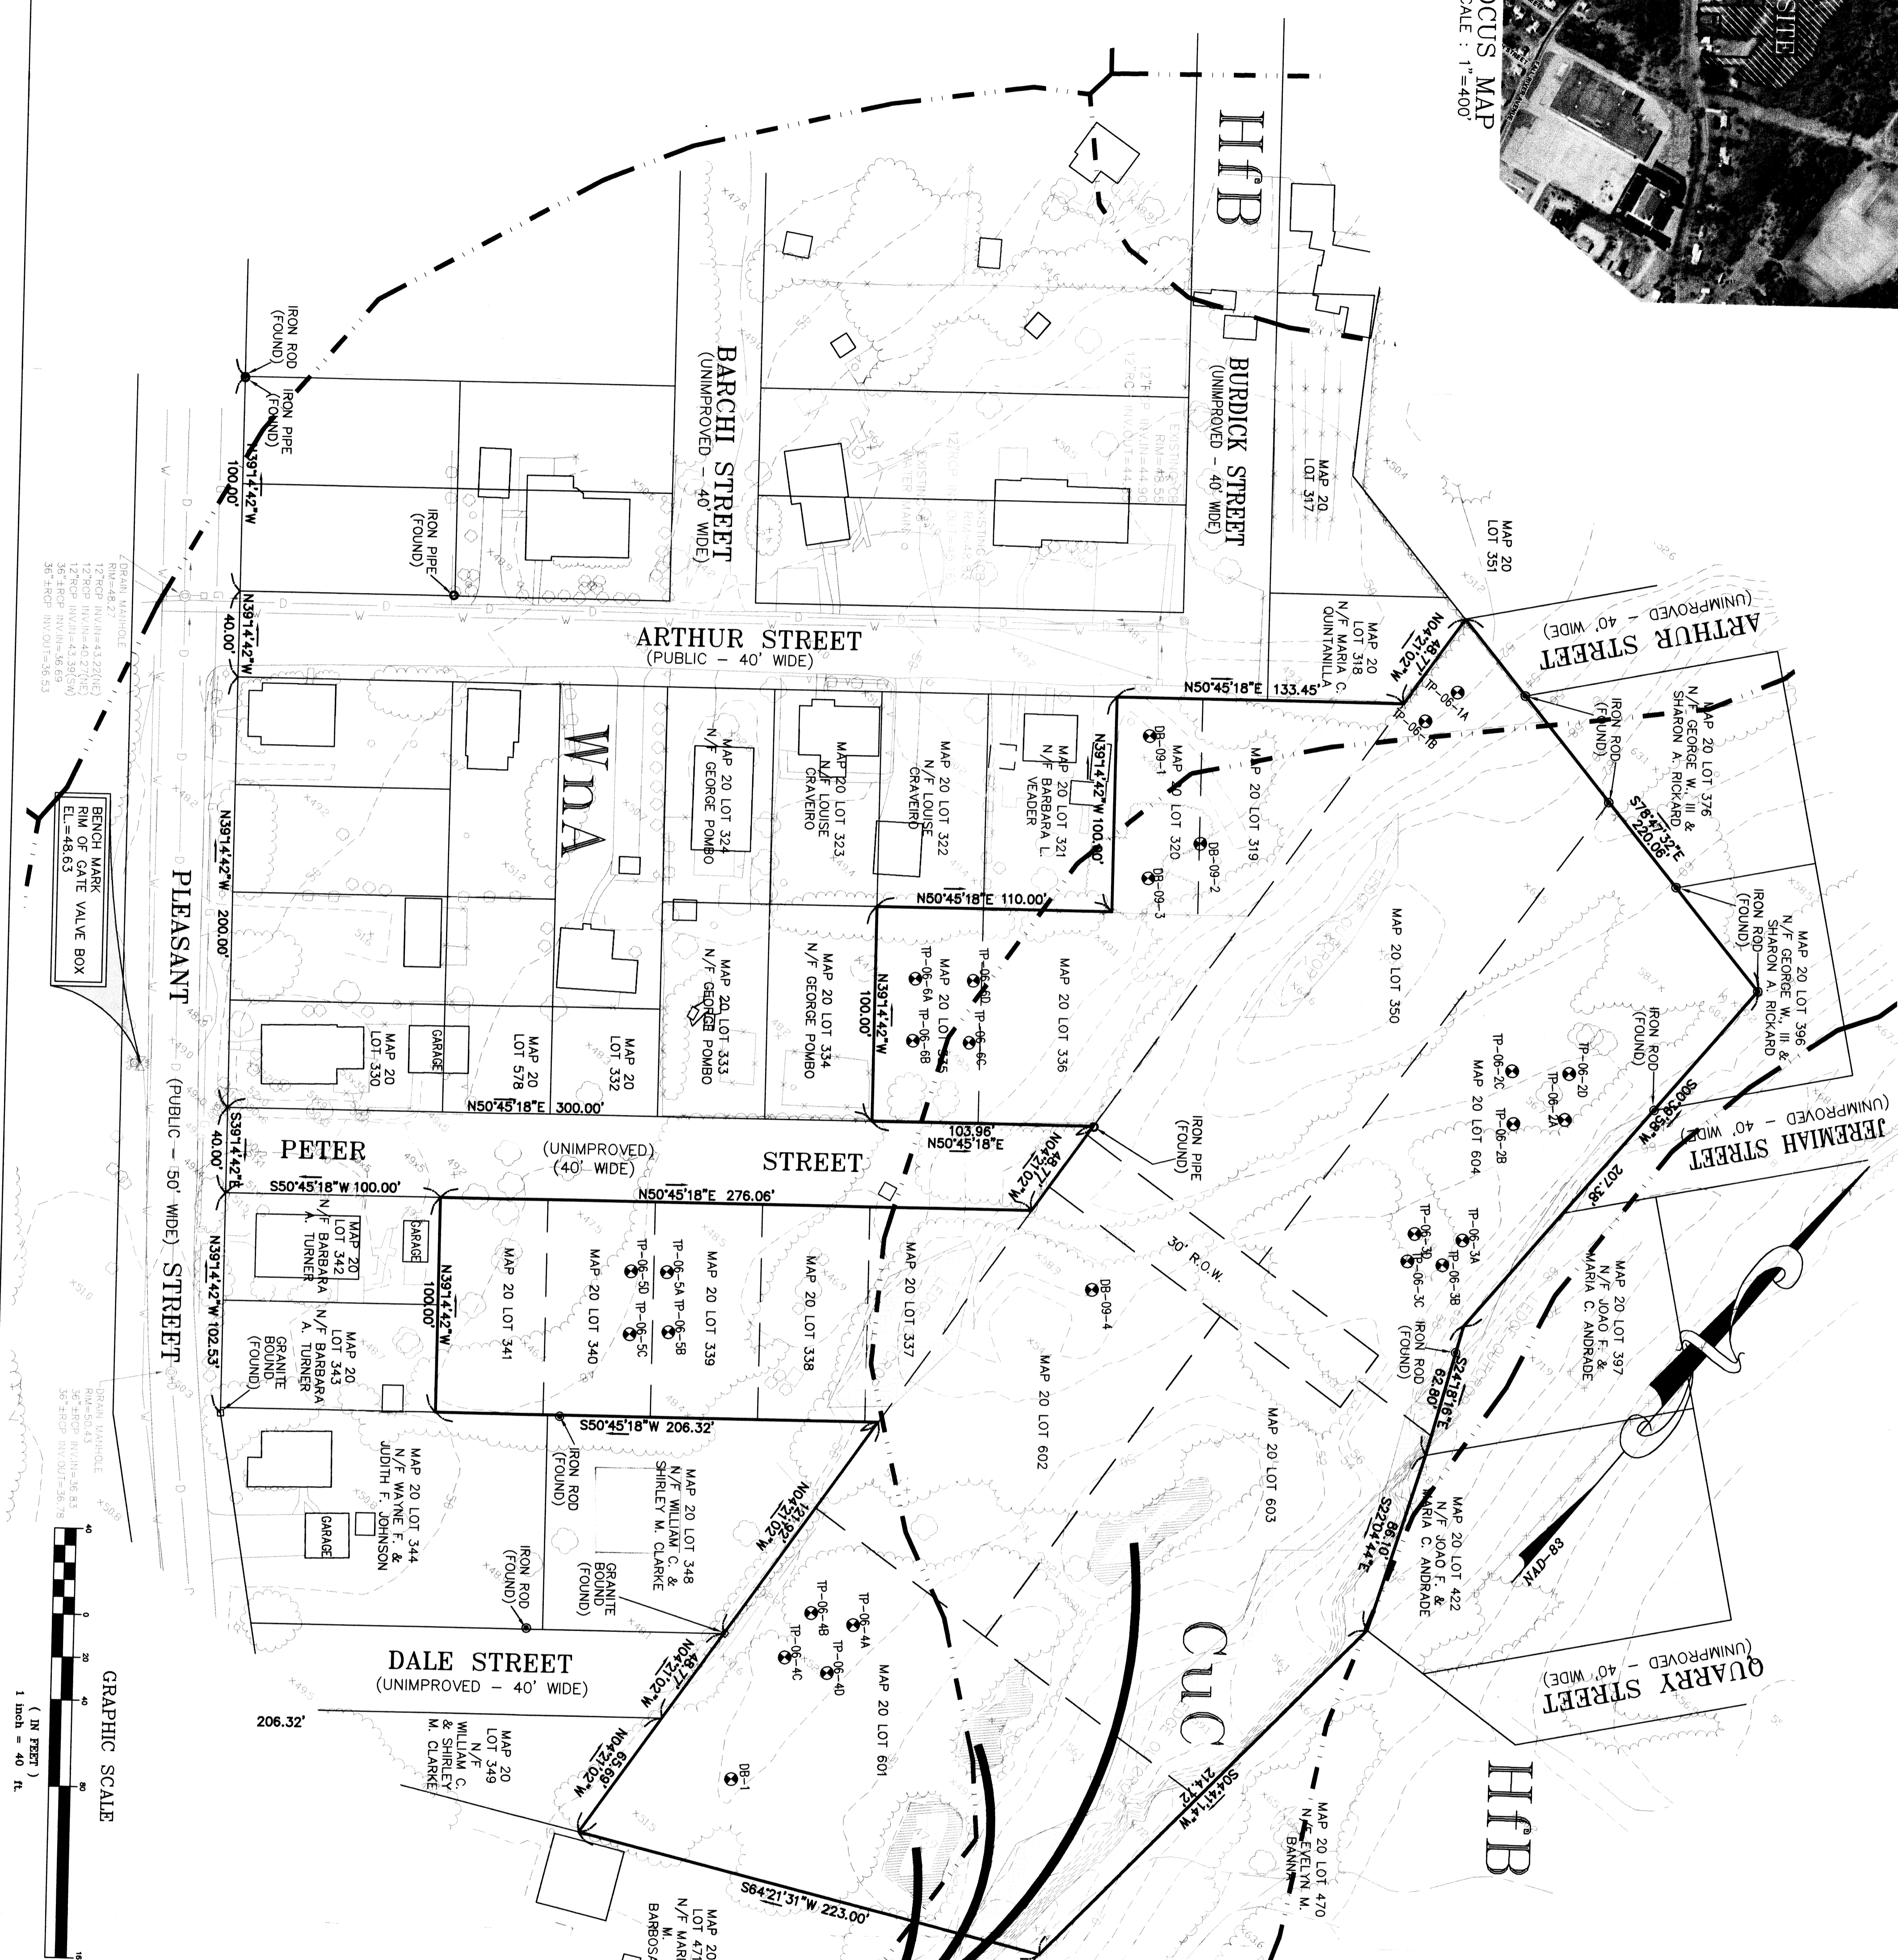

SOIL DESIGNATIONS
 CUC - Chertom-Rock outcrop-Porton complex, 3 to 15 percent slopes.
 HfB - Hincley sandy loam, 3 to 8 percent slopes.
 WMA - Windsor loamy sand, 0 to 3 percent slopes.
 HfB - Hincley sandy loam, 3 to 8 percent slopes.

AREAS IN QUESTION?

69-677
 APPLICANT:
 JOHN J. CARDOI, JR.
 J. J. CARDOI, INC.
 28 BOSTON STREET
 EAST PROVIDENCE, RI 02914-5009

COMMONWEALTH
 ENGINEERS & CONSULTANTS, INC.
 400 SOUTH STREET
 PROVIDENCE, RI 02909
 401-273-8600

ANRAD PLAN
 and
EXISTING CONDITIONS
 for
**AP 20, LOTS 319, 320,
 335-341, 350 & 601-604**
 SEEKONK, MASSACHUSETTS

REVISIONS		
No.	DATE	BY/NO

SCALE: 1"=40'
 DRAWN BY: JP DESIGN BY: JP CHECKED BY: CMN
 DATE: 12/10/09 SHEET NO: 1 of 1
 PROJECT NO: 08005.00

12" RCP 110" x 43.2" (100')
 12" RCP 110" x 43.2" (100')
BENCH MARK
 RIM OF GATE VALVE BOX
 E.L. = 48.63