


- NOTES**
1. SITE IS DELINEATED AS LOT 40 ON TOWN OF SEEKONK ASSESSORS MAP 4.
 2. OWNER OF LOCUS: WAREHOUSE IMPORTED AUTO PART
1420 FALL RIVER AVENUE, SEEKONK MA. 02771
 3. TITLE REFERENCE: BOOK 2174 PAGE 108
 4. RESOURCE AREA DELINEATION BY ECOSYSTEM SOLUTIONS, INC.
 5. SITE IS LOCATED IN ZONING DISTRICT "LOCAL BUSINESS".
LOT COVERAGE 40%
FRONT YARD 50'
SIDE YARD 15'

WETLAND LEGEND

WETLANDS LINE	---
WETLANDS BUFFER ZONES	----
CL INTERMITTENT STREAM	— · — · — · — · —

SYMBOL LEGEND

EXISTING SPOT GRADE	29.0x
PROPOSED SPOT GRADE	25.0x
EXISTING COUNTOURS	— · — · — · — · —
PROPOSED COUNTOURS	— · — · — · — · —
WATER SHUTOFF EXISTING	⊕
EXISTING HYDRANT	⊗
EXISTING CATCH BASINS	□
EXISTING UTILITY POLE	⊕
EXISTING TREE LINE	~~~~~
PROPOSED TREE LINE	~~~~~

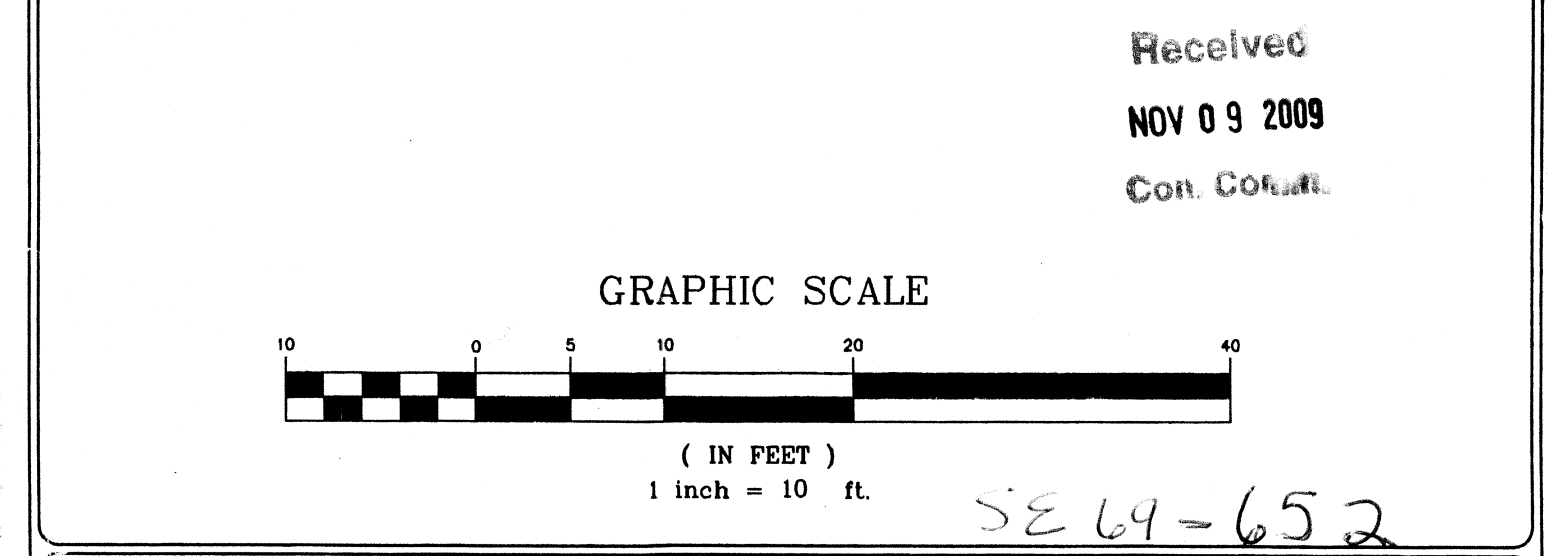

NOTICE OF INTENT PLAN

"WAREHOUSE IMPORTED AUTO PART"
1420 FALL RIVER AVENUE SEEKONK, MASSACHUSETTS
ASSESSORS MAP 4 LOT 40

Applicant: WAREHOUSE IMPORTED AUTO PART
1420 FALL RIVER AVENUE SEEKONK, MASSACHUSETTS

Job # 09-008	Scale: 1"= 10'	Drawn By: SCA	Date: MAR. 16, 2009
-----------------	-------------------	------------------	------------------------

Revised: OCTOBER 27, 2009

PROFESSIONAL SEAL

PROFESSIONAL ENGINEERS AND LAND SURVEYORS
INSITE
Engineering Services, LLC
1539 FALL RIVER AVENUE
SEEKONK, MA 02771
PHONE: (508) 336-4500
FAX: (508) 336-4558

SHEET
1
OF 3

I:\09-008 1420 fall river avenue seekonk\cadd\09-008-Base.dwg 4/3/2009 10:16:33 AM EDT