



LOCATION MAP  
SCALE: 1" = 200'

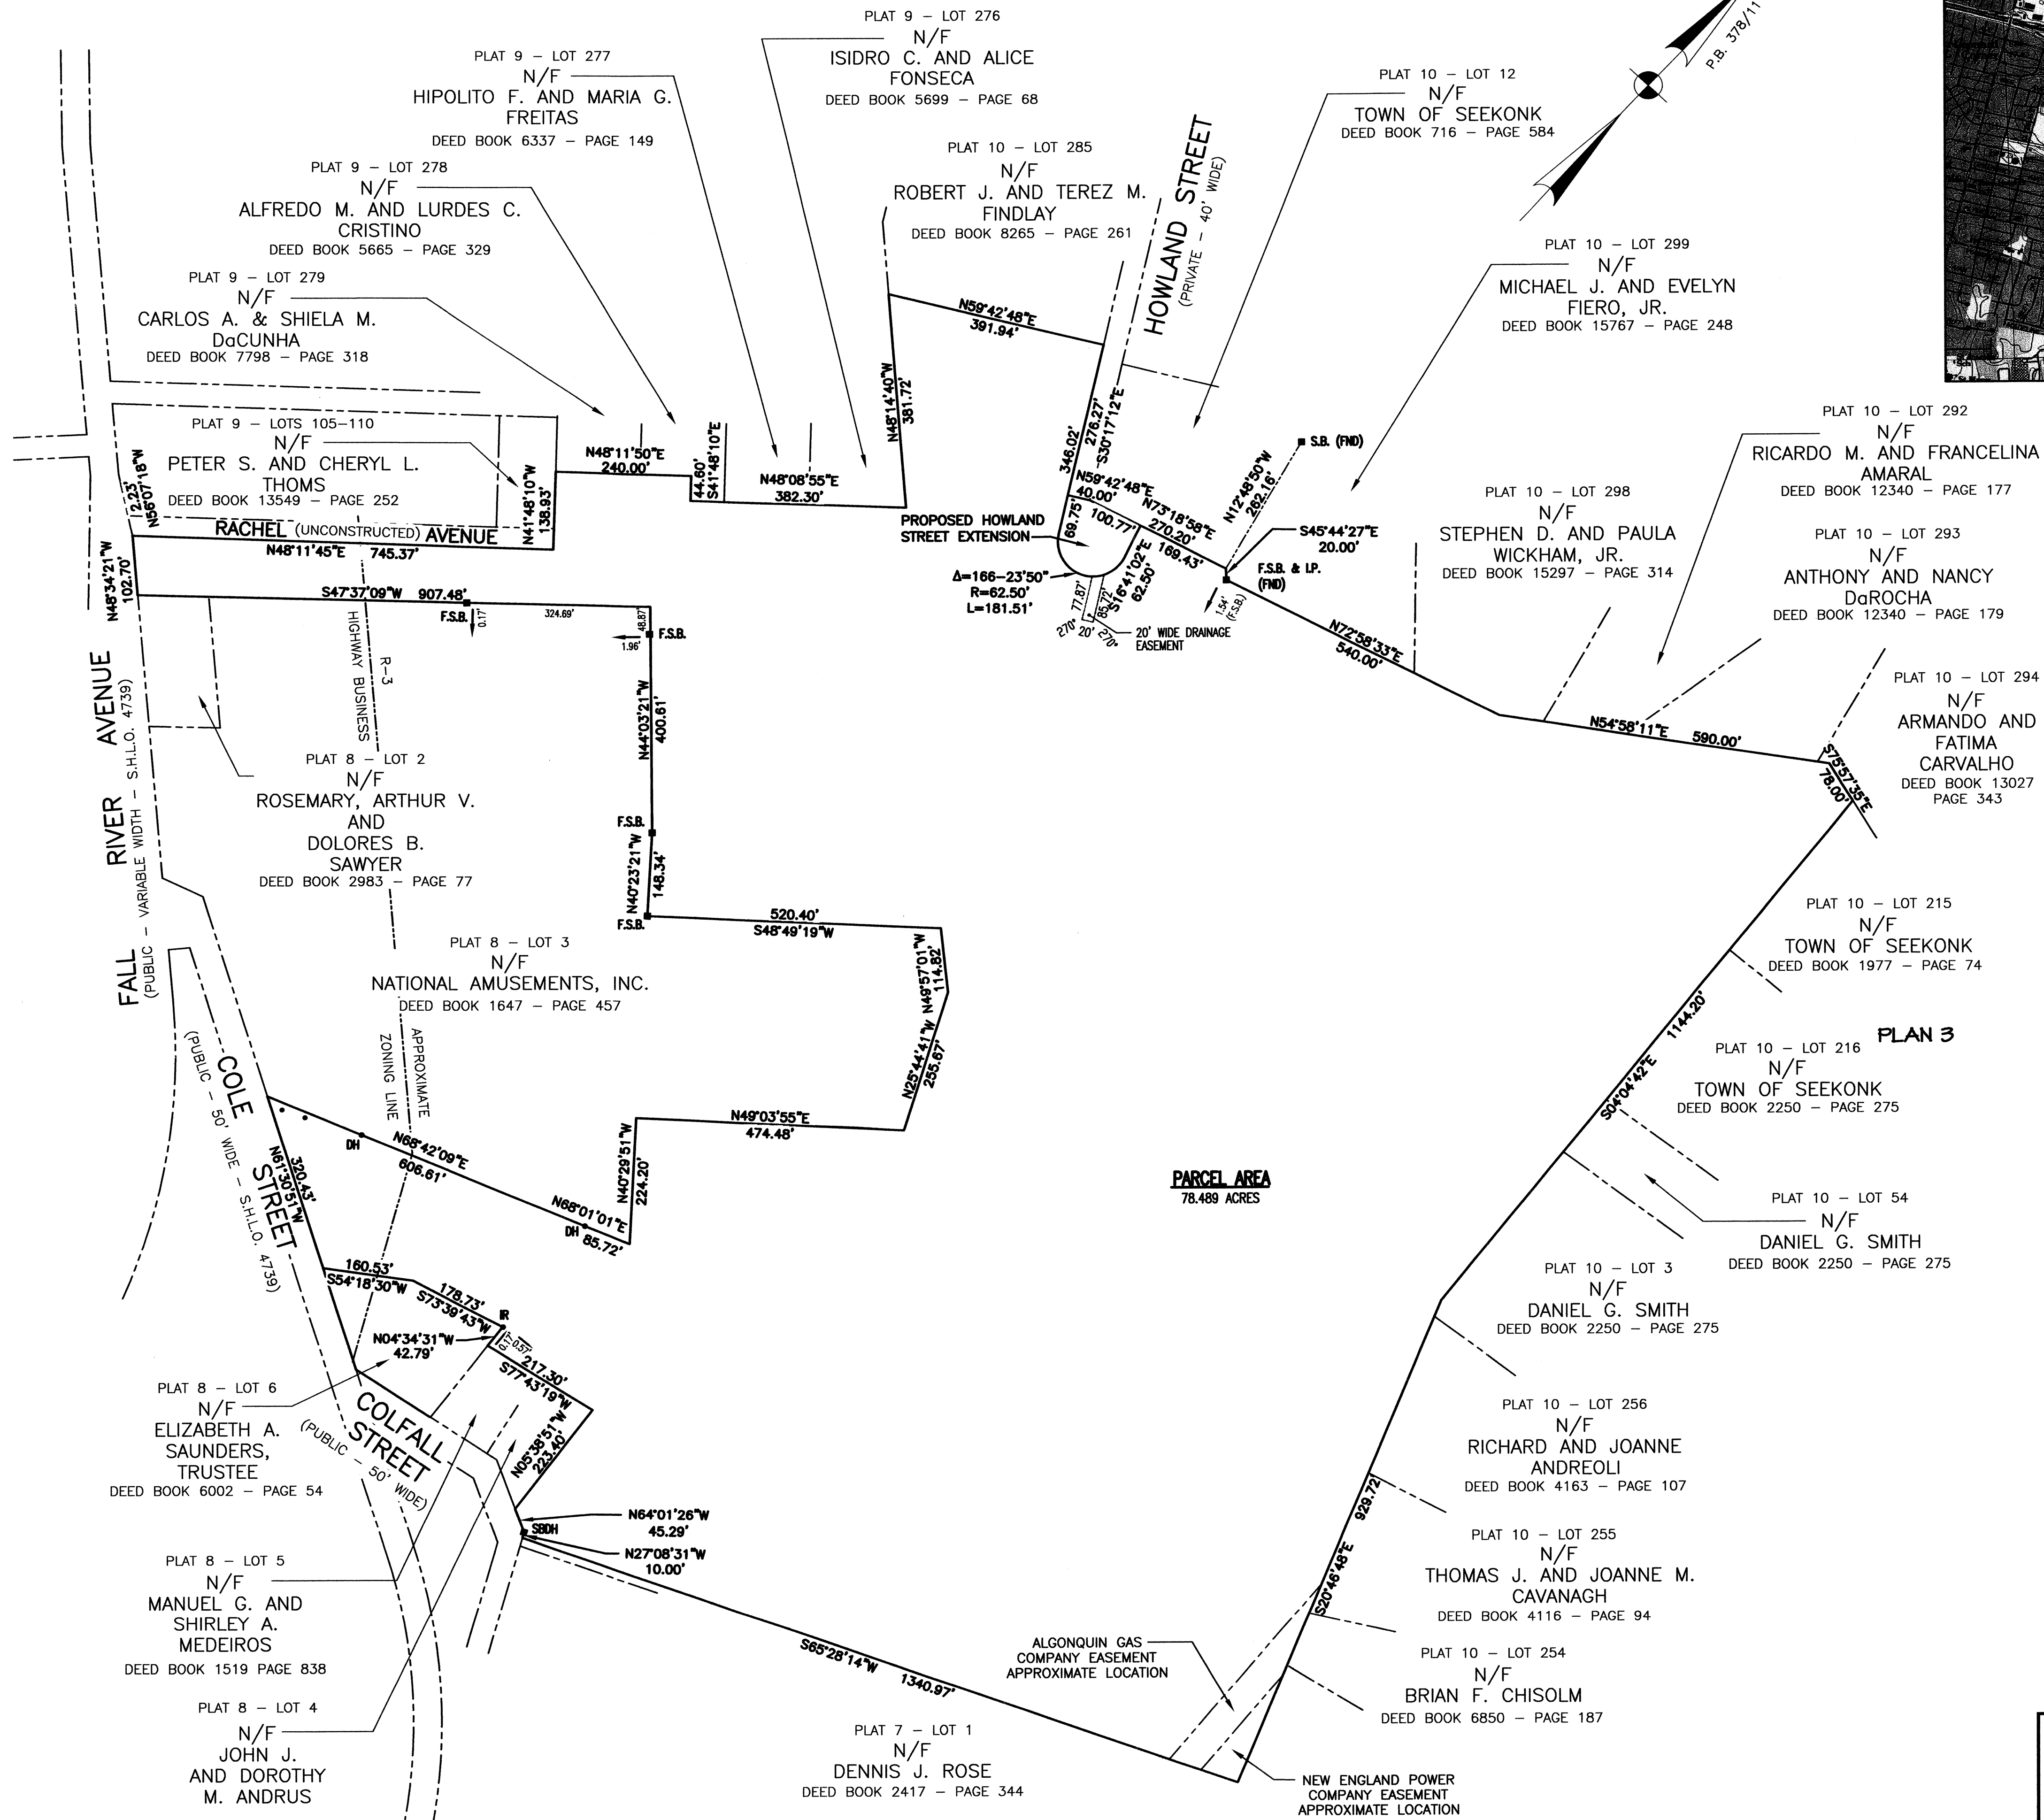

PARCEL AREA  
78.489 ACRES

PLAN 3

**LOT INFORMATION**  
ASSESSORS PLAT NO. 8, LOT 140  
ASSESSORS PLAT NO. 4, LOTS 165-171  
ASSESSORS PLAT NO. 10, LOT 1  
OWNER:  
RI SEEKONK HOLDINGS LLC  
P.O. BOX 6664  
PROVIDENCE, RI 02440  
AREA = 18.494 ACRES  
ZONE: HIGHWAY BUSINESS-R-MULTI-FAMILY OVERLAY

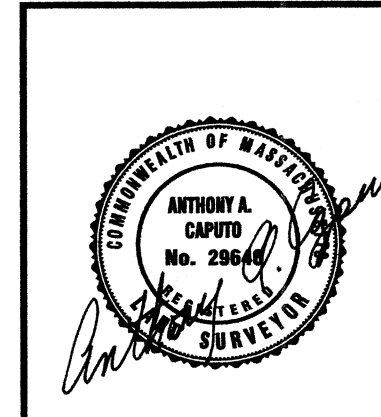

**MAP OF LAND  
GREENBRIER CONDOMINIUMS  
PREPARED FOR  
RI SEEKONK HOLDINGS LLC  
FALL RIVER AVENUE & COLE STREET  
SEEKONK, MASSACHUSETTS**  
**CAPUTO AND WICK LTD.** DATE August 31, 2009  
1150 PAWTUCKET AVE. SHEET  
RUMFORD, R.I. 02916 2 OF 21  
401-434-8880

ISSUED FOR PERMITTING

