



**HANDICAPPED STALL MARKINGS & PARKING LOT STRIPING DETAIL**

N.T.S.

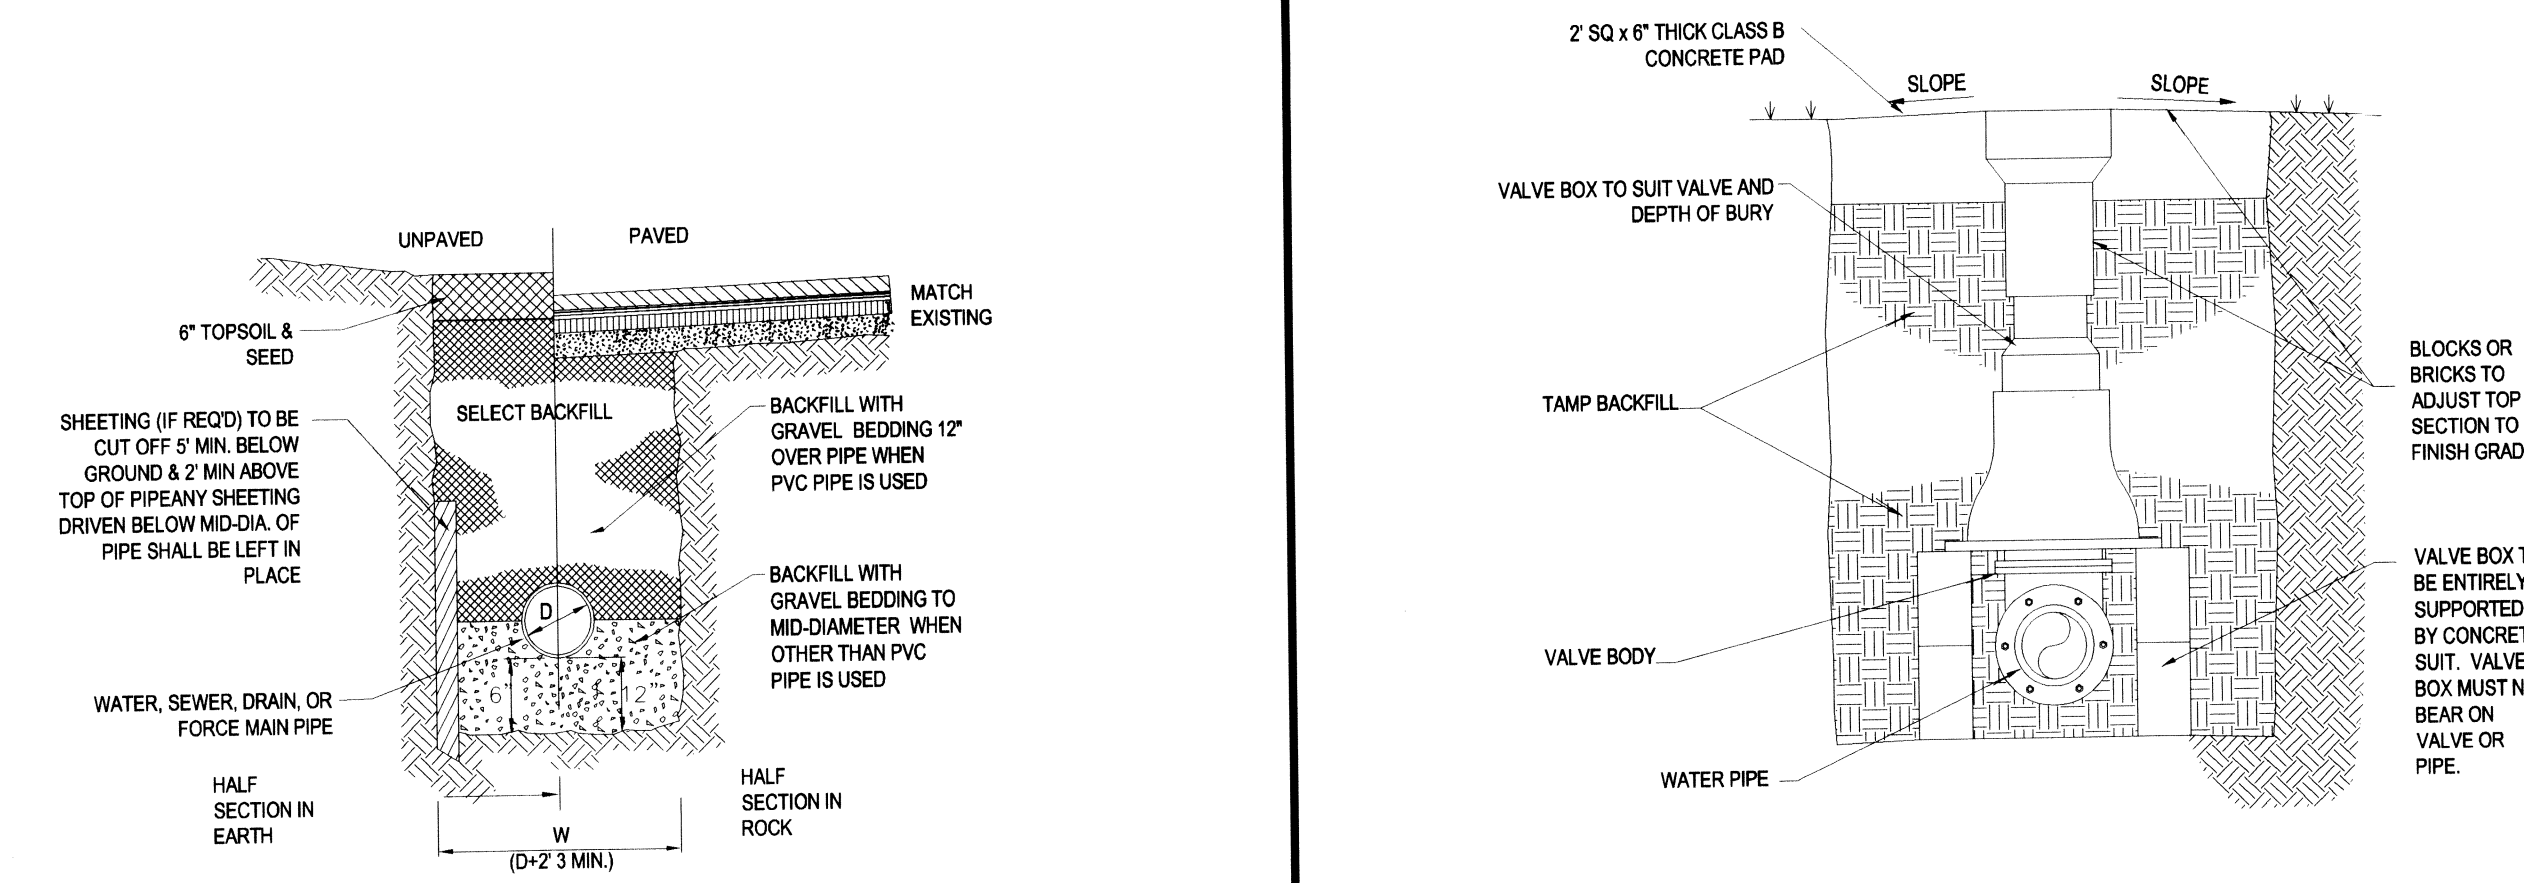


**TYPICAL UTILITY TRENCH**

N.T.S.

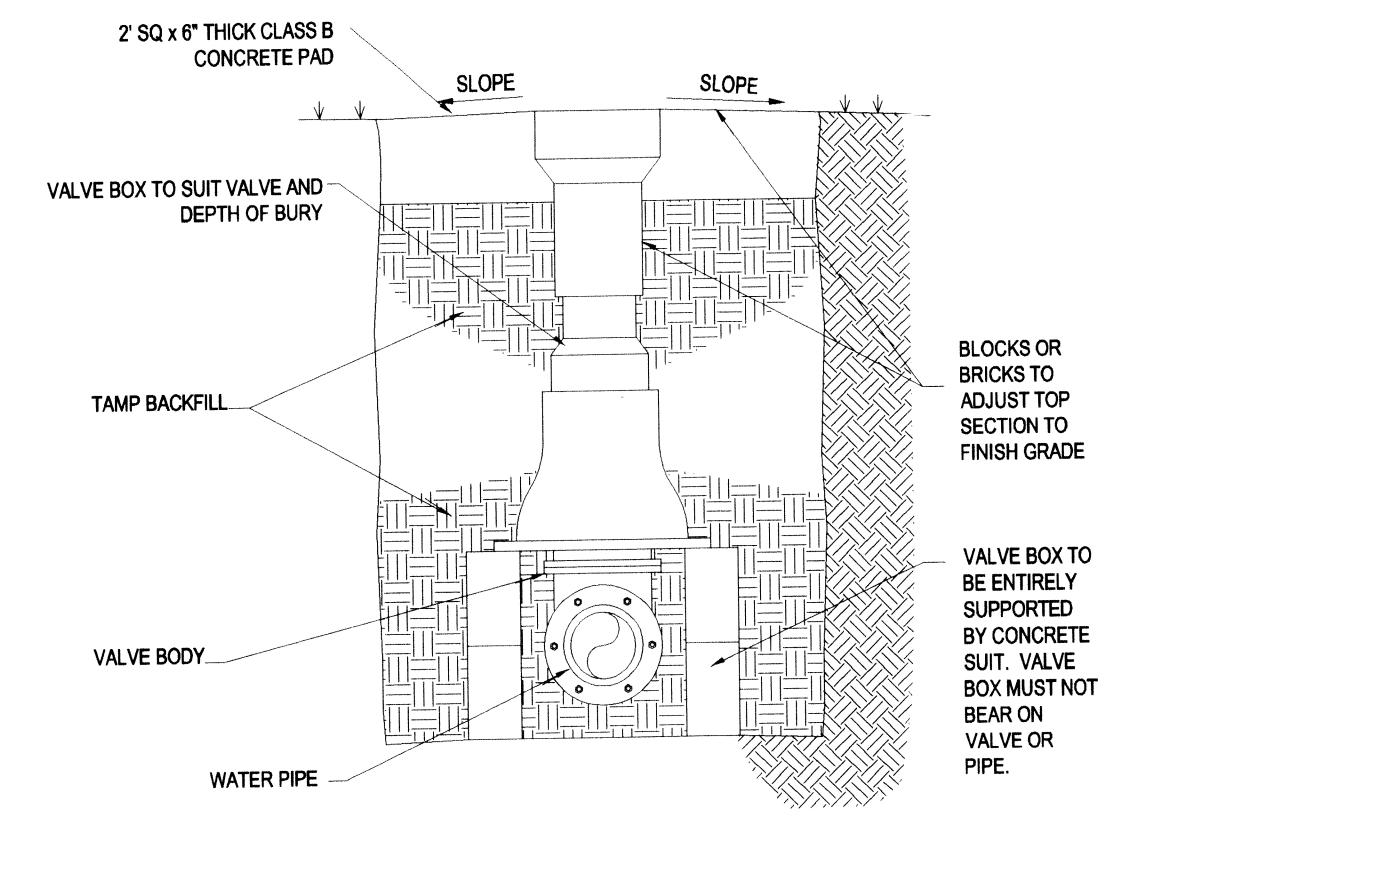

**GATE VALVE**

N.T.S.

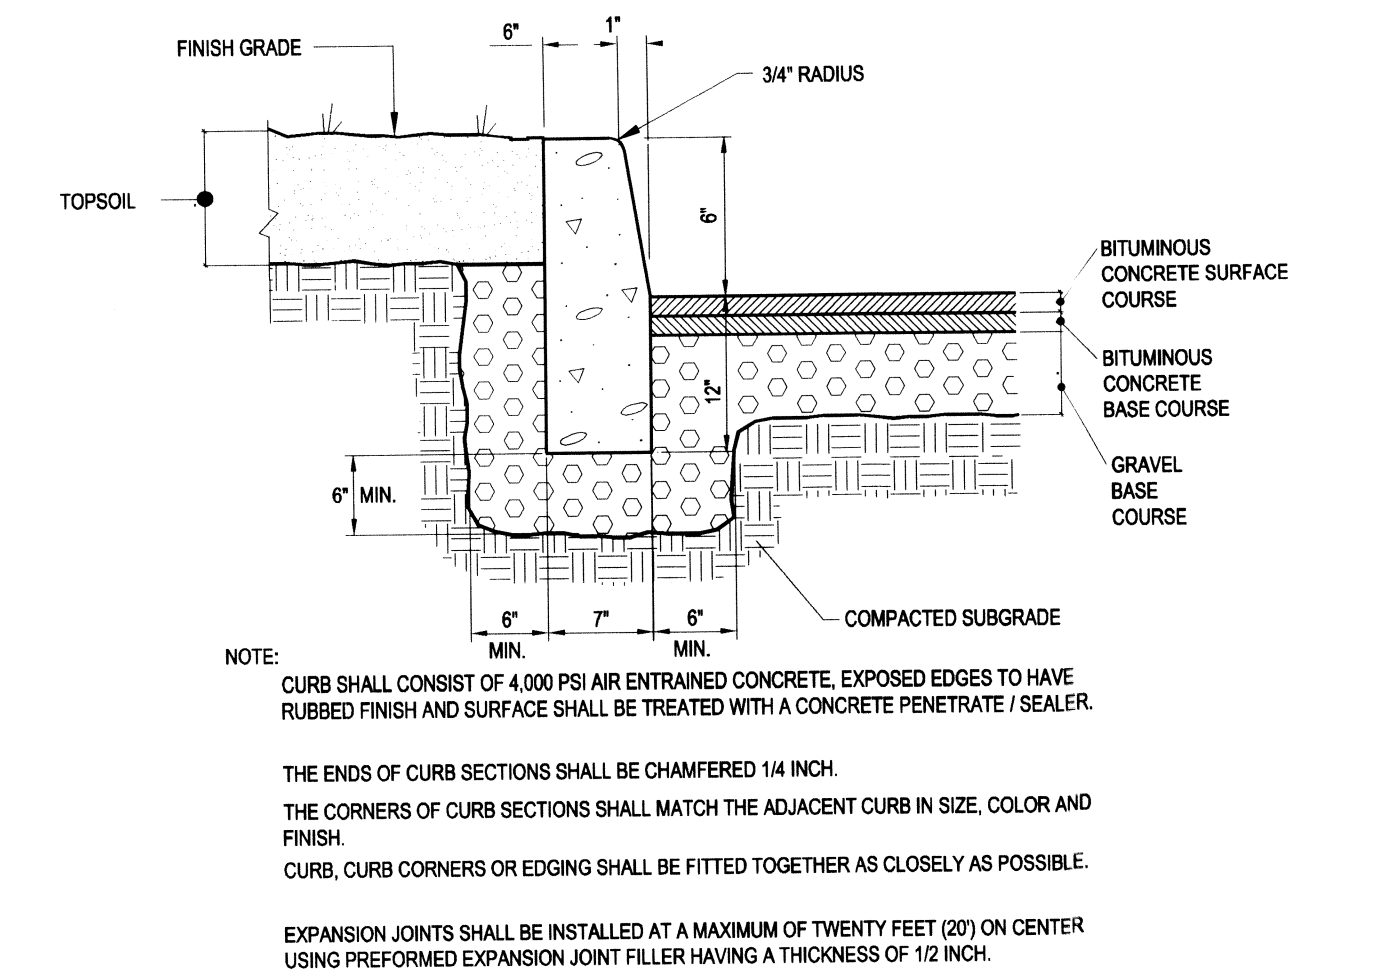


**PRECAST CONCRETE CURB DETAIL**

N.T.S.


**REVISIONS**

REV	DATE	COMMENT	BY
1	05/17/11	REVISED PER ZBA COMMENTS	SJL
2	06/28/11	REVISED PER DPW COMMENTS	DML
3	08/17/11	PER TRAFFIC COMMENTS	GJS
4	09/09/11	REVISED PER UTILITY UPDATE	GJS/SJL
5	10/19/11	REVISED PER DRAINAGE FIELD CHANGE	GJS
6			
7			
8			
9			

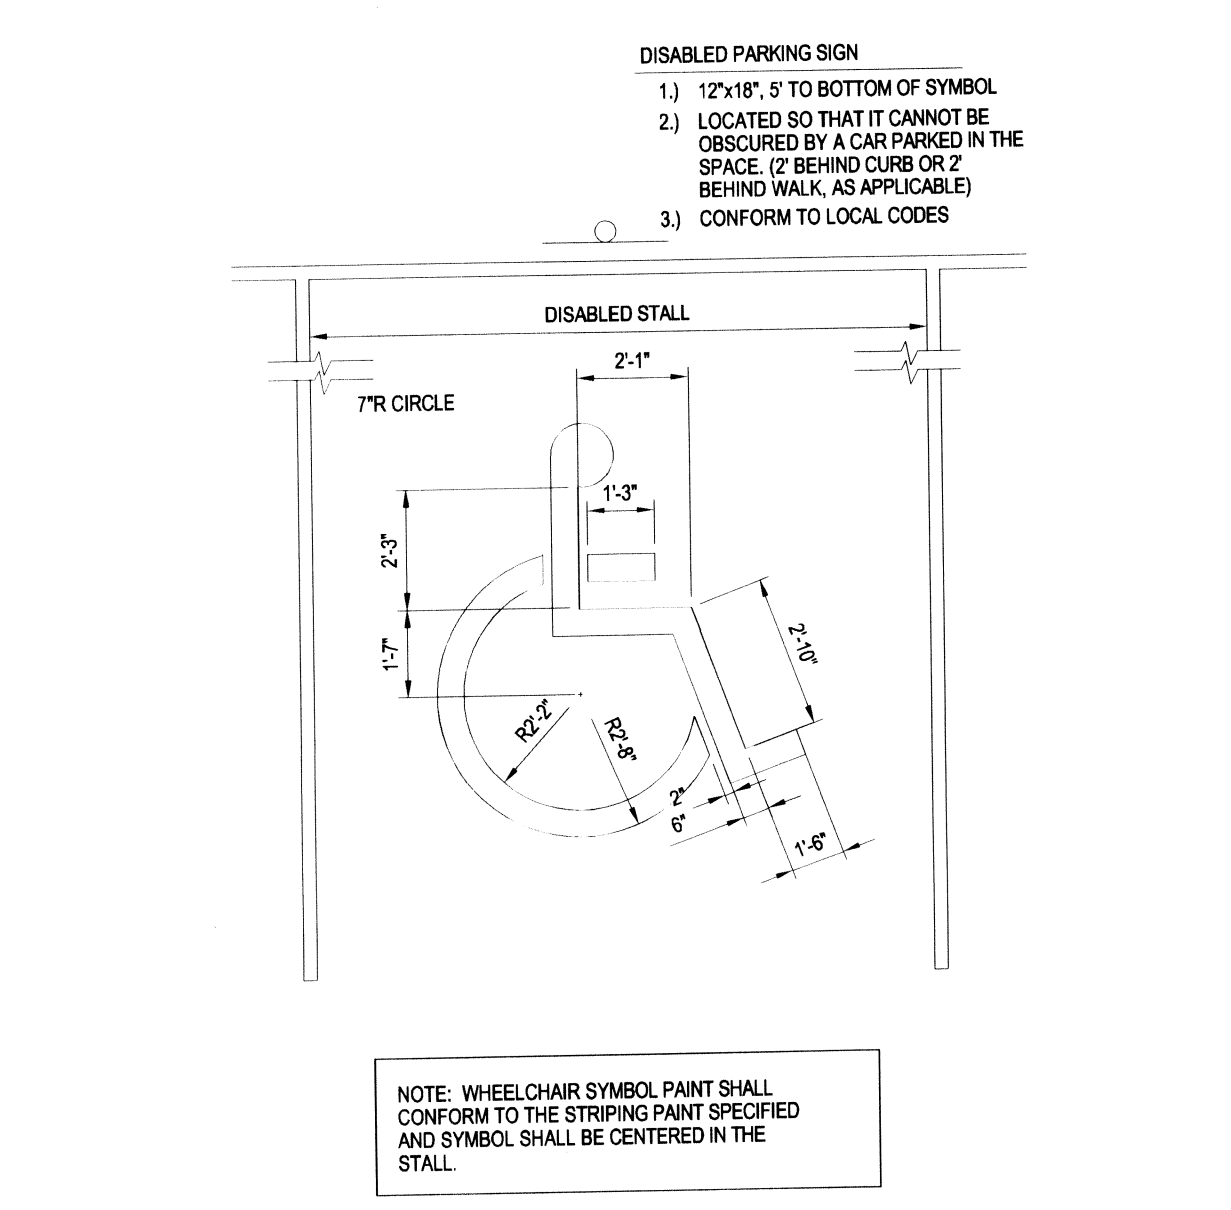


**DISABLED SPACE PARKING PAINTING DETAIL**

N.T.S.

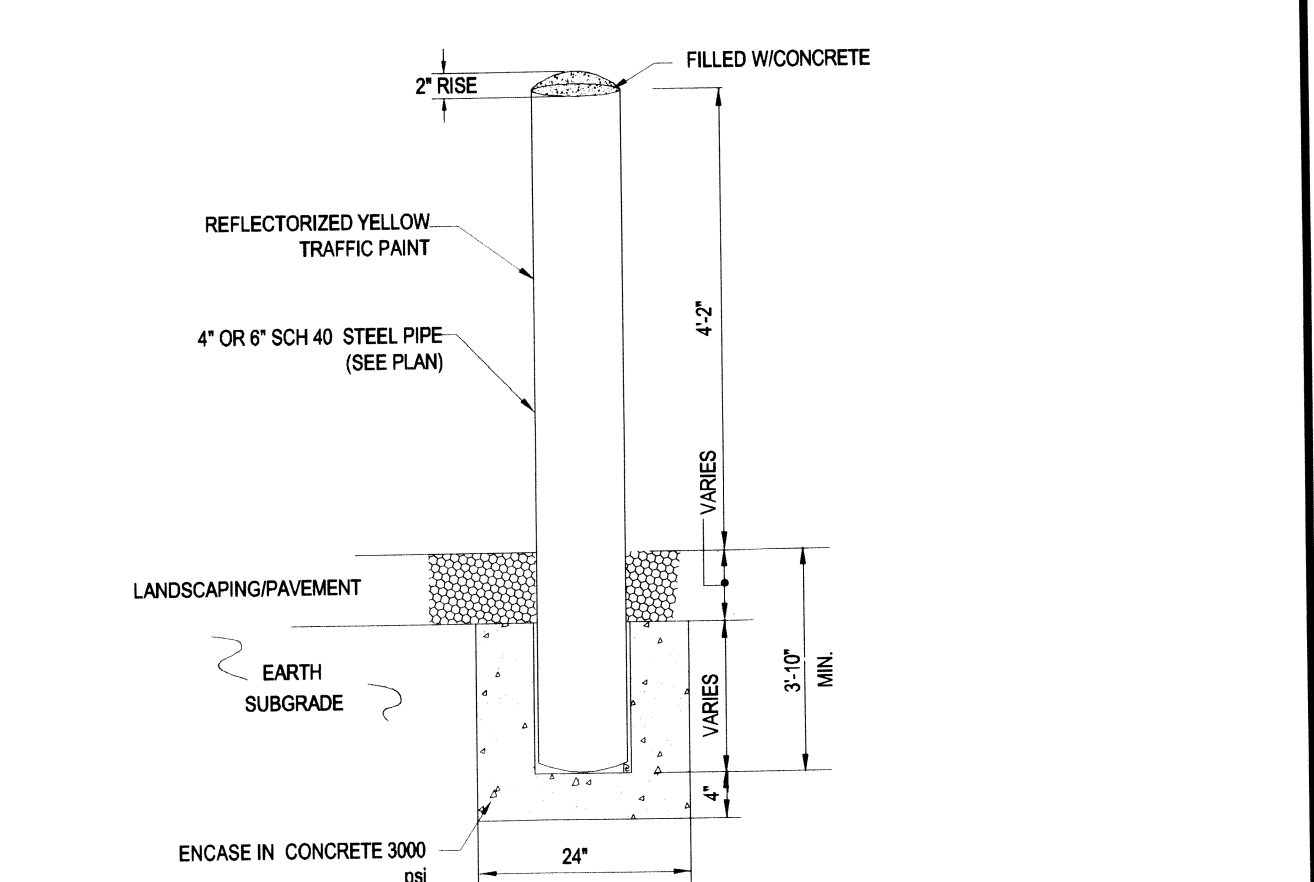


**TYPICAL BOLLARD**

N.T.S.

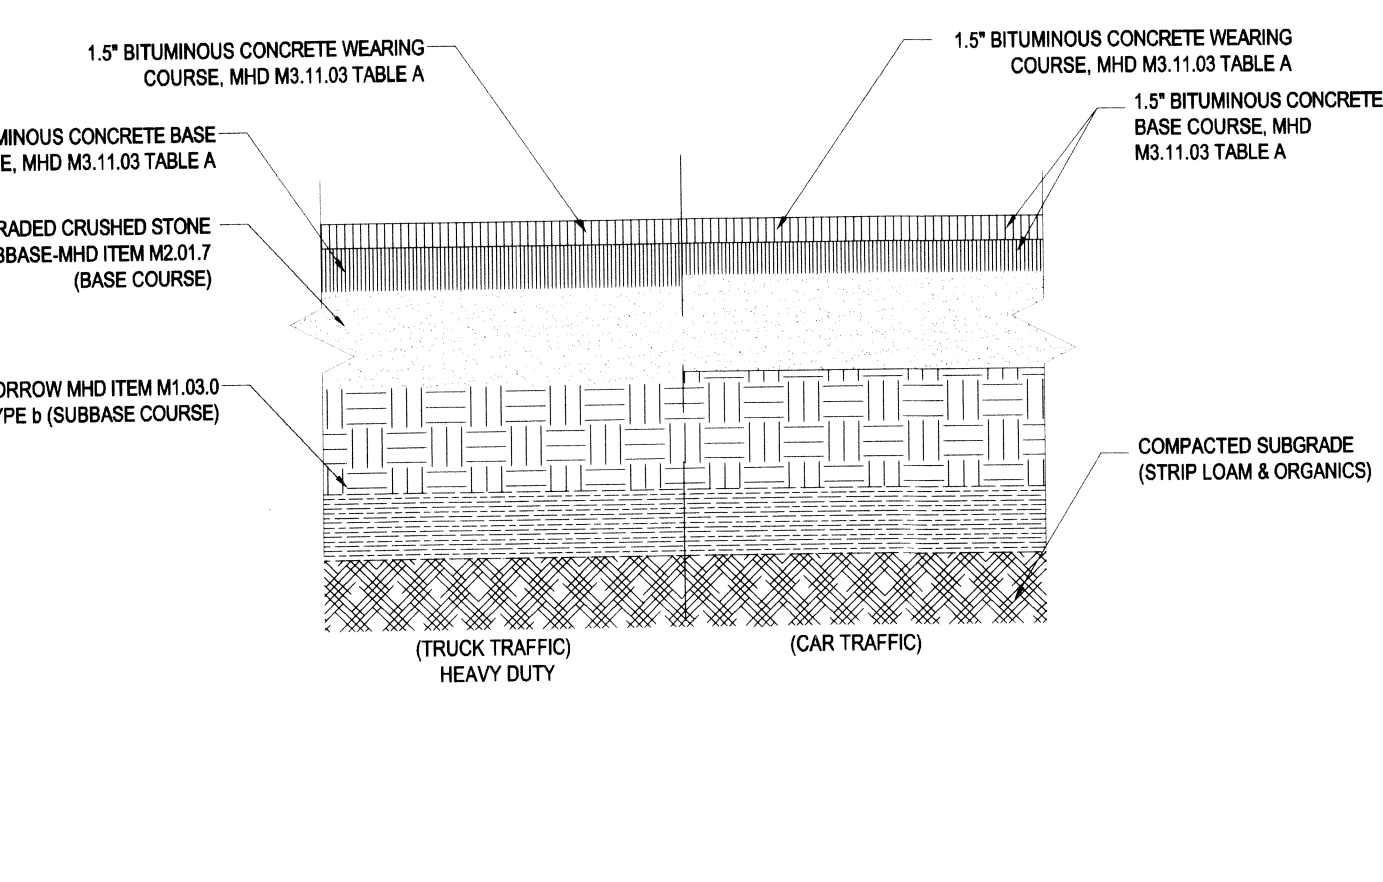


**PAVEMENT SECTION**

N.T.S.

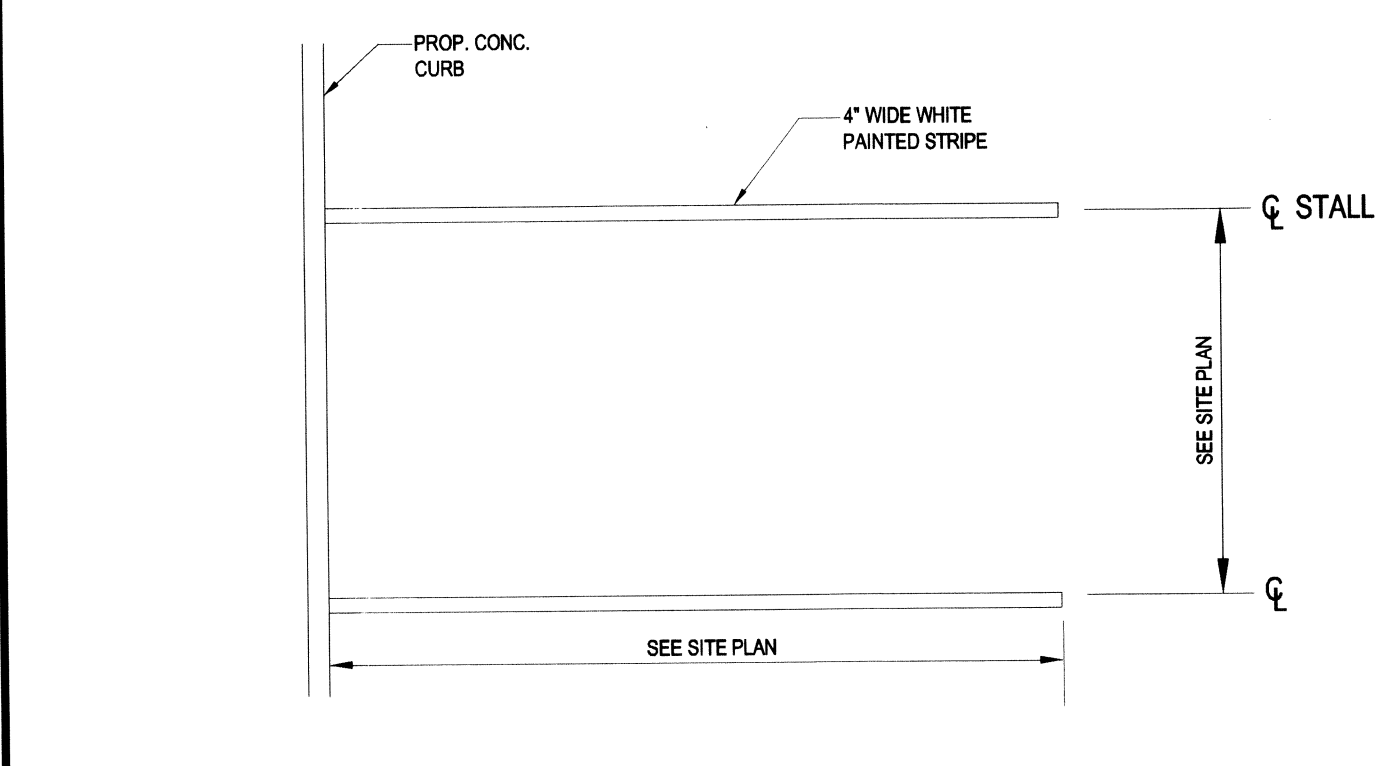


**PROPOSED PARKING STALL MARKINGS**

N.T.S.

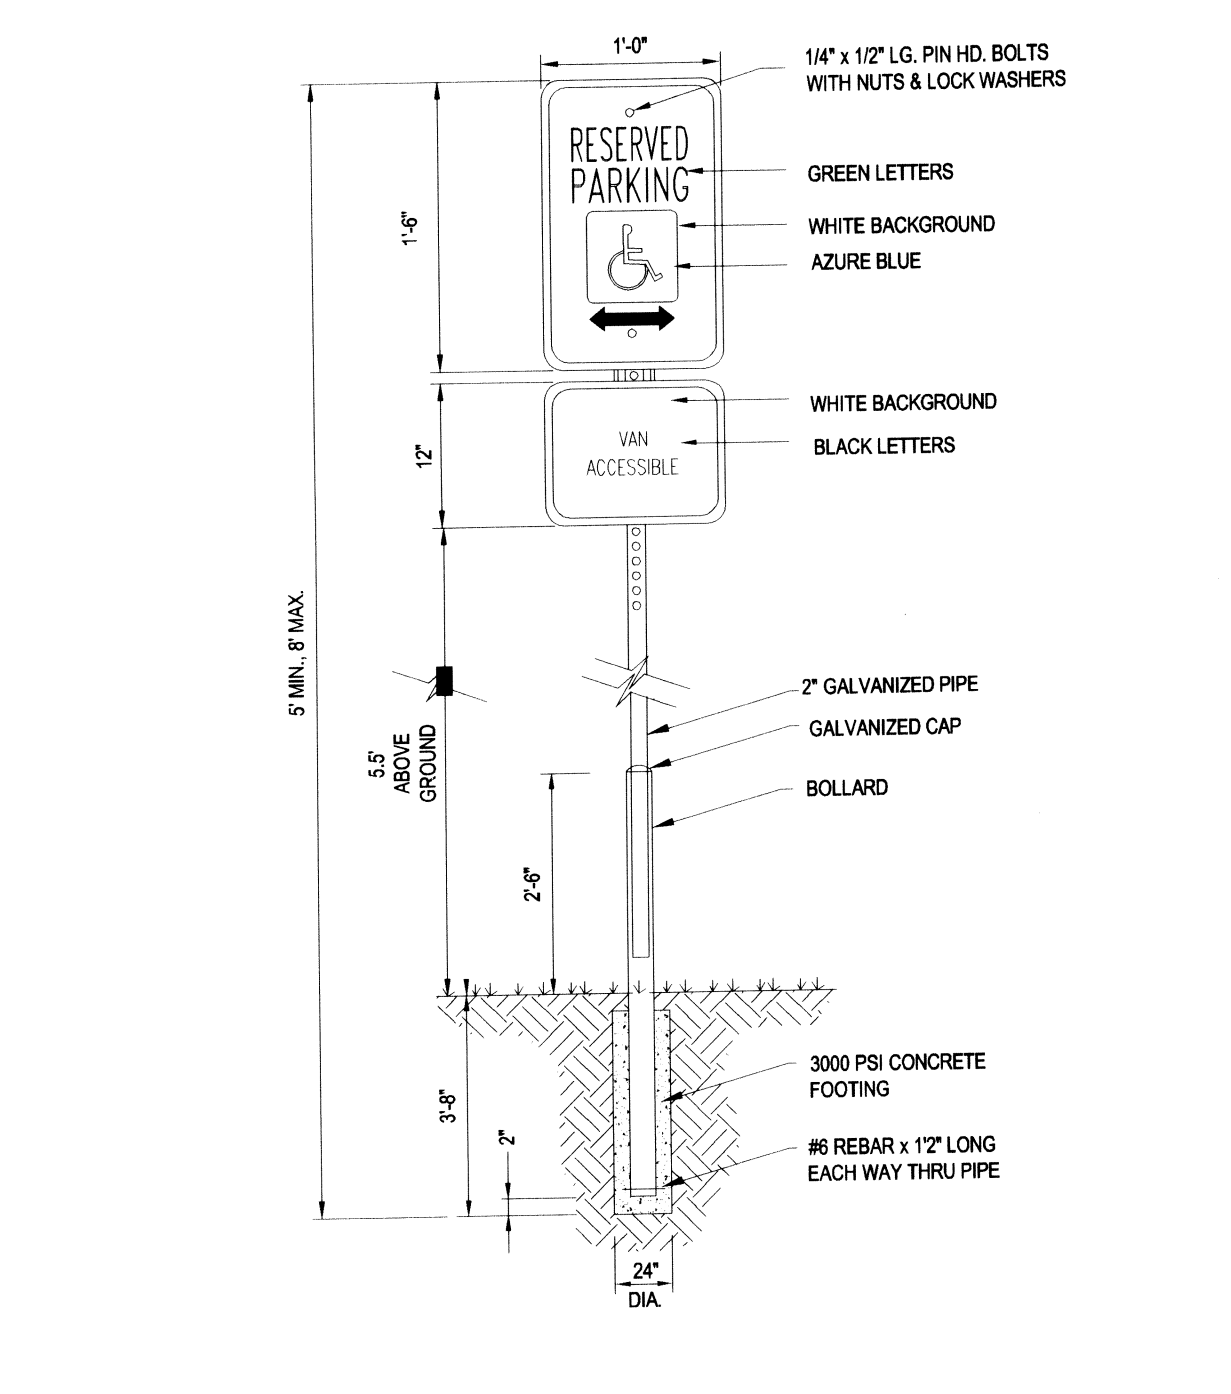


**HANDICAP SIGN**

N.T.S.

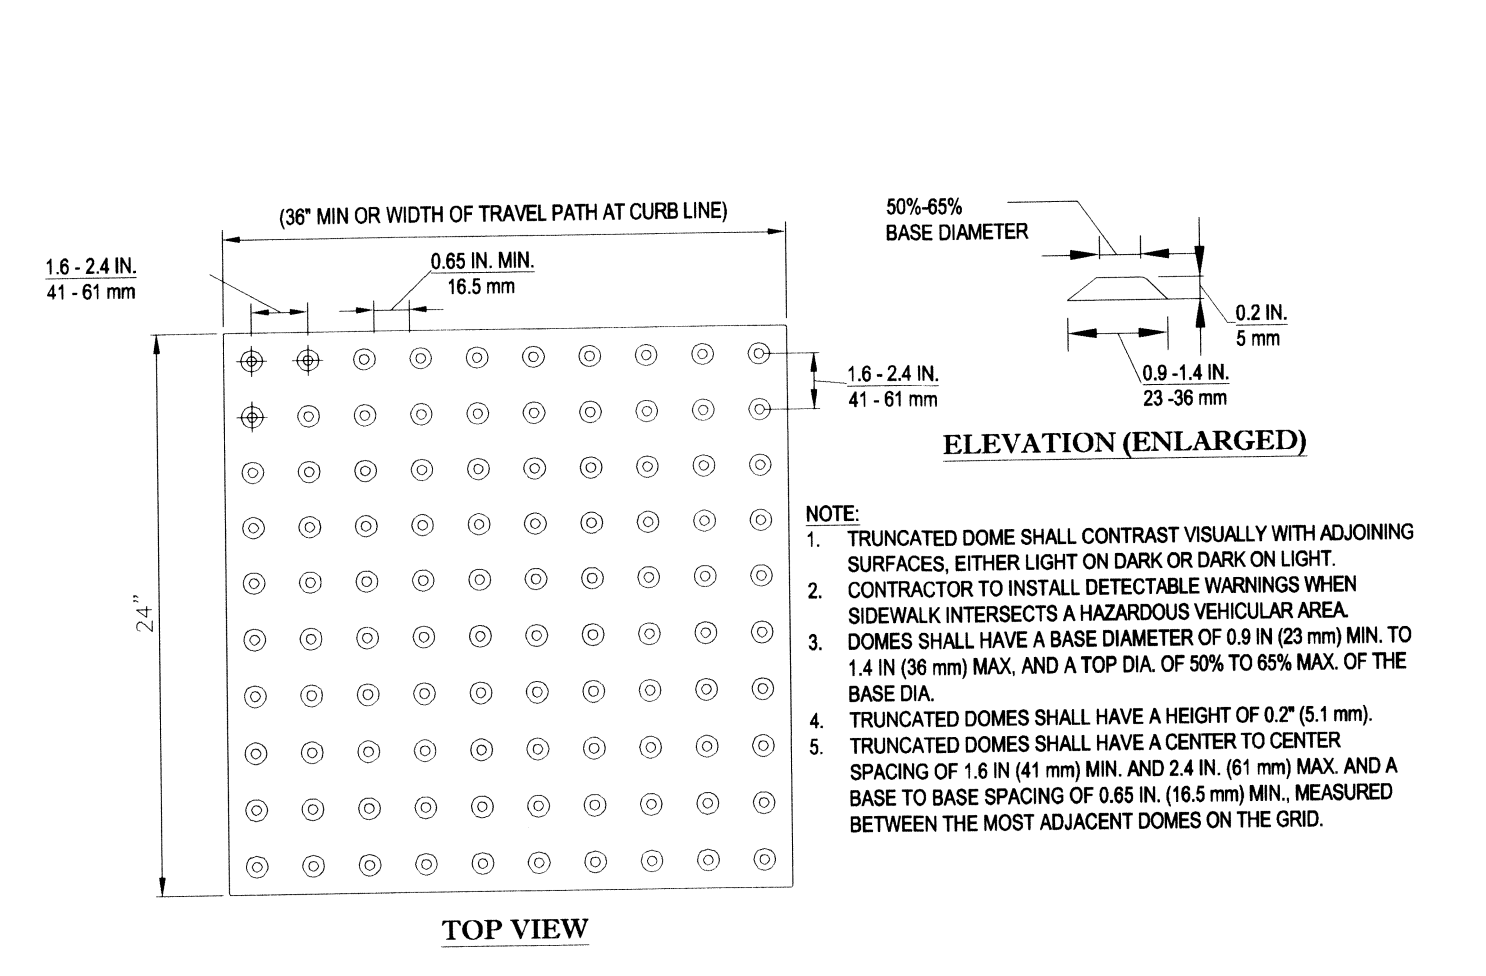


**TRUNCATED DOME PATTERN**

N.T.S.

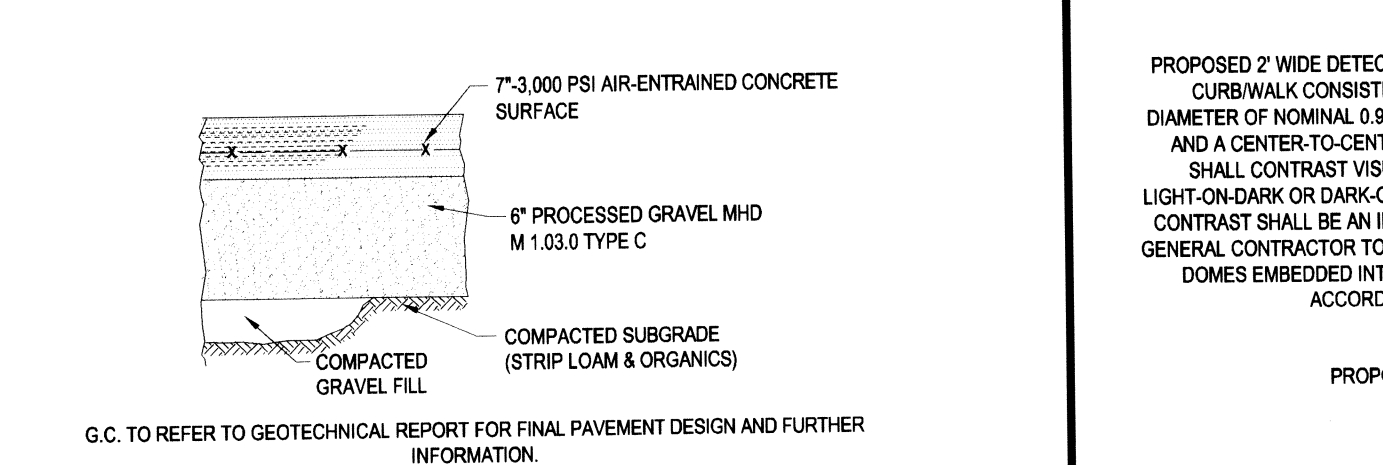


**CONCRETE MAT SECTION**

N.T.S.

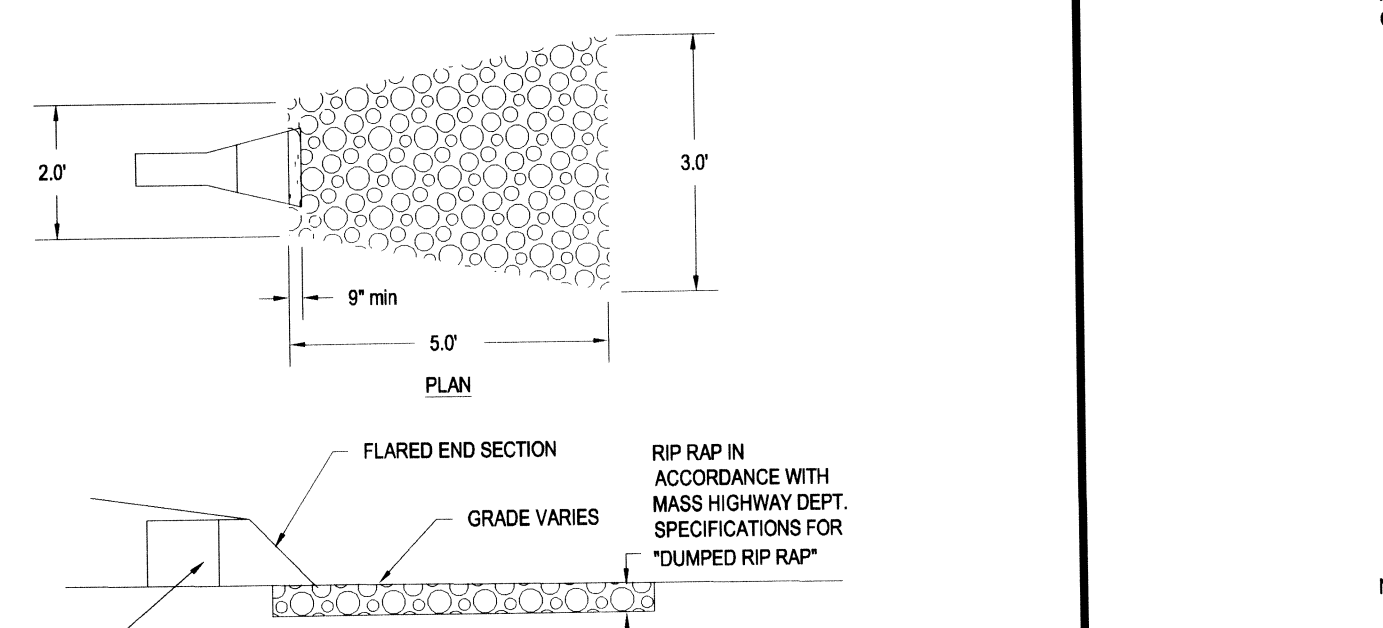


**F.E.S. W/ RIP RAP**

N.T.S.

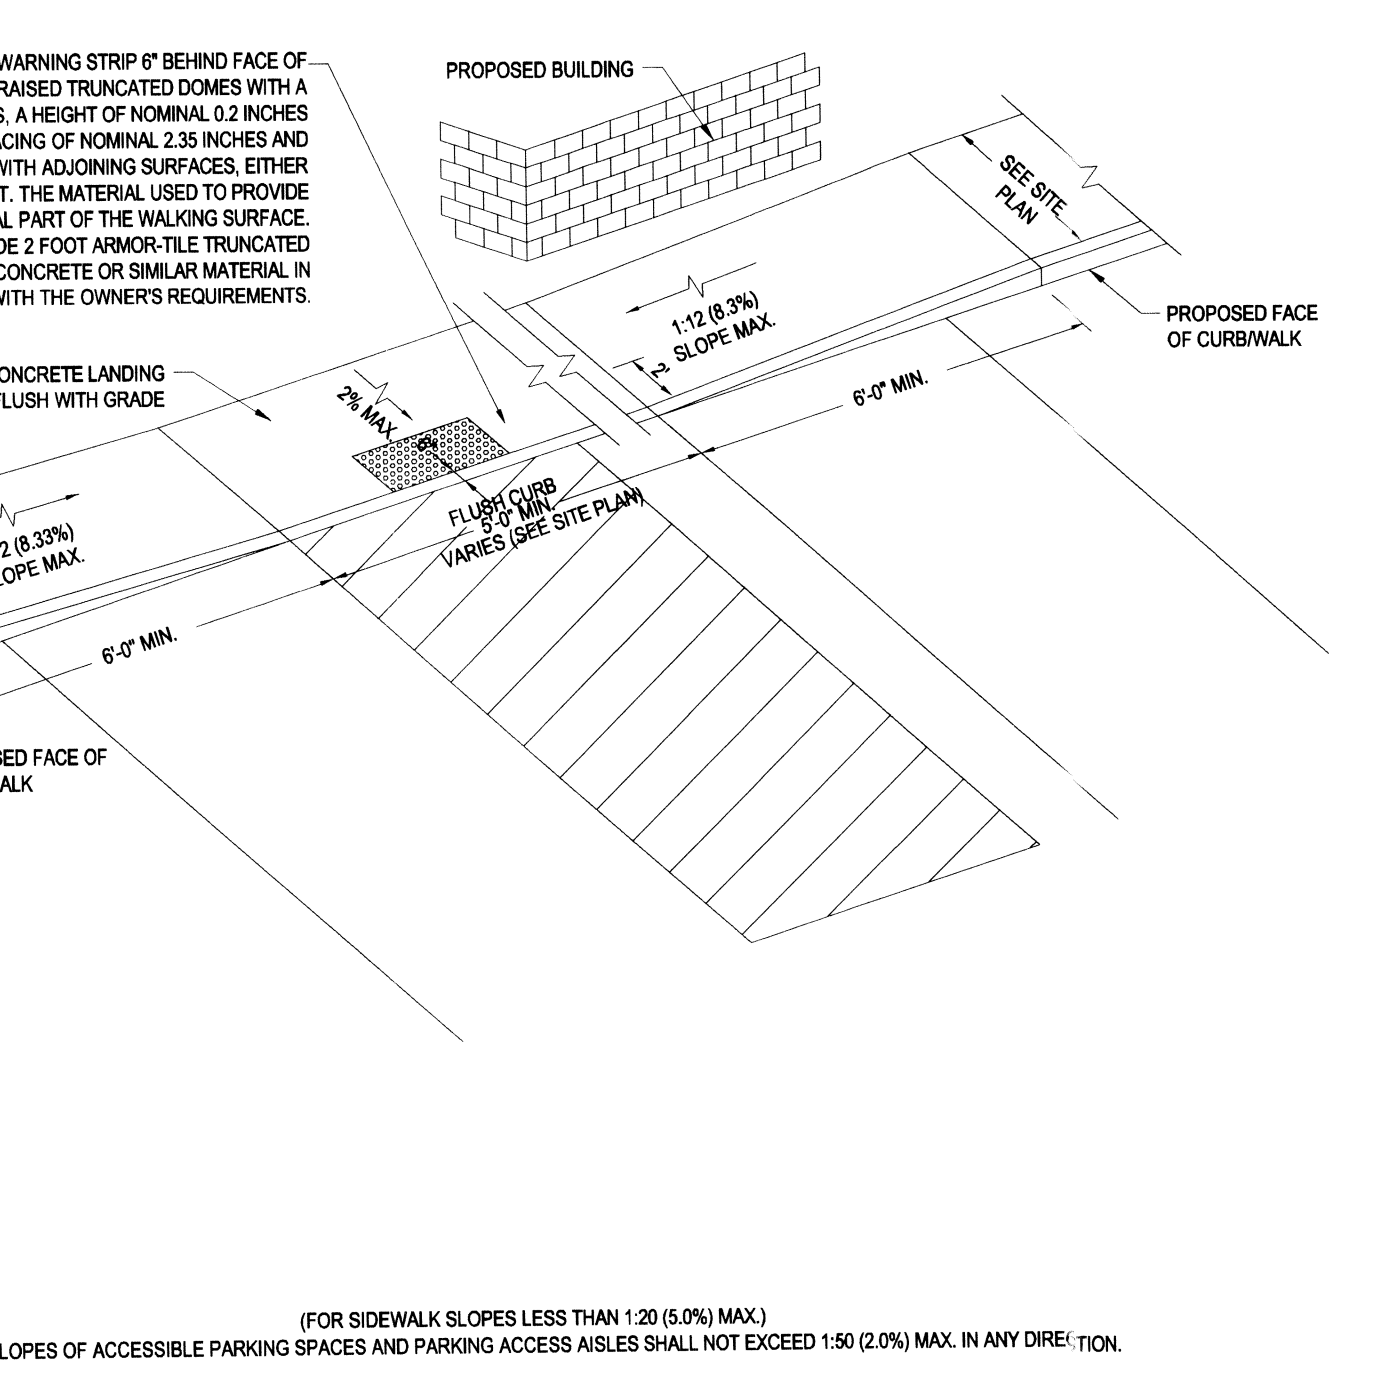

**SLOPED WALK DETAIL**

N.T.S.

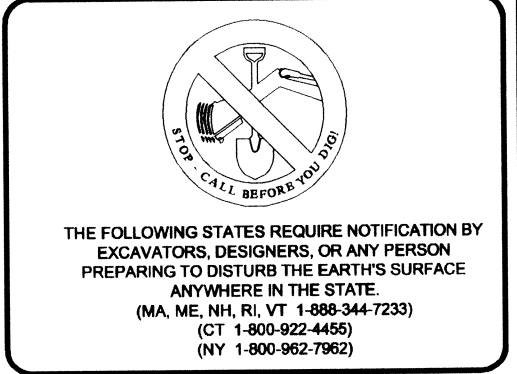

THE FOLLOWING STATES REQUIRE NOTIFICATION BY EDUCATORS, ENGINEERS, OR ANY PERSON PREPARING TO DESIGN THE EARTH'S SURFACE ANYWHERE IN THE STATE:  
 MA, ME, NH, RI, VT, 1-800-544-7233  
 (CT) 1-800-622-4450  
 (NY) 1-800-952-7892

**MARK INVESTMENTS**  
 MAP 29, LOTS 1 & 2  
 1475 NEWMAN AVENUE  
 TOWN OF SEEKONK  
 BRISTOL COUNTY  
 MASSACHUSETTS

**BOHLER ENGINEERING**  
 352 TURNPIKE ROAD  
 SOUTHBOROUGH, MA 01772  
 Phone: (508) 480-9900  
 Fax: (508) 480-9080  
[www.BohlerEngineering.com](http://www.BohlerEngineering.com)

**W.D. GOEBEL**  
 PROFESSIONAL ENGINEER  
 MASSACHUSETTS LICENSE No. 42844  
 RHODE ISLAND LICENSE No. 7286  
 CONNECTICUT LICENSE No. 71864  
 NEW HAMPSHIRE LICENSE No. 10287  
 MAINE LICENSE No. 8490  
 NEW YORK LICENSE No. 071284-1

SHEET TITLE:  
**CONSTRUCTION DETAILS SHEET**  
 SHEET NUMBER:  
**13**  
 OF 15  
 REVISION 5 - 10/19/11

P:\08\Hess\Investments\W081806\DWG\25-542-10-10.dwg, 10/17/11 4:44 PM, gjenemer, Areas\3D - local, D:\hess\4