


AM 1  
LOT 42  
201,765 SF  
4.63 ACRES

AM 1  
LOT 4C

TOWN LINE

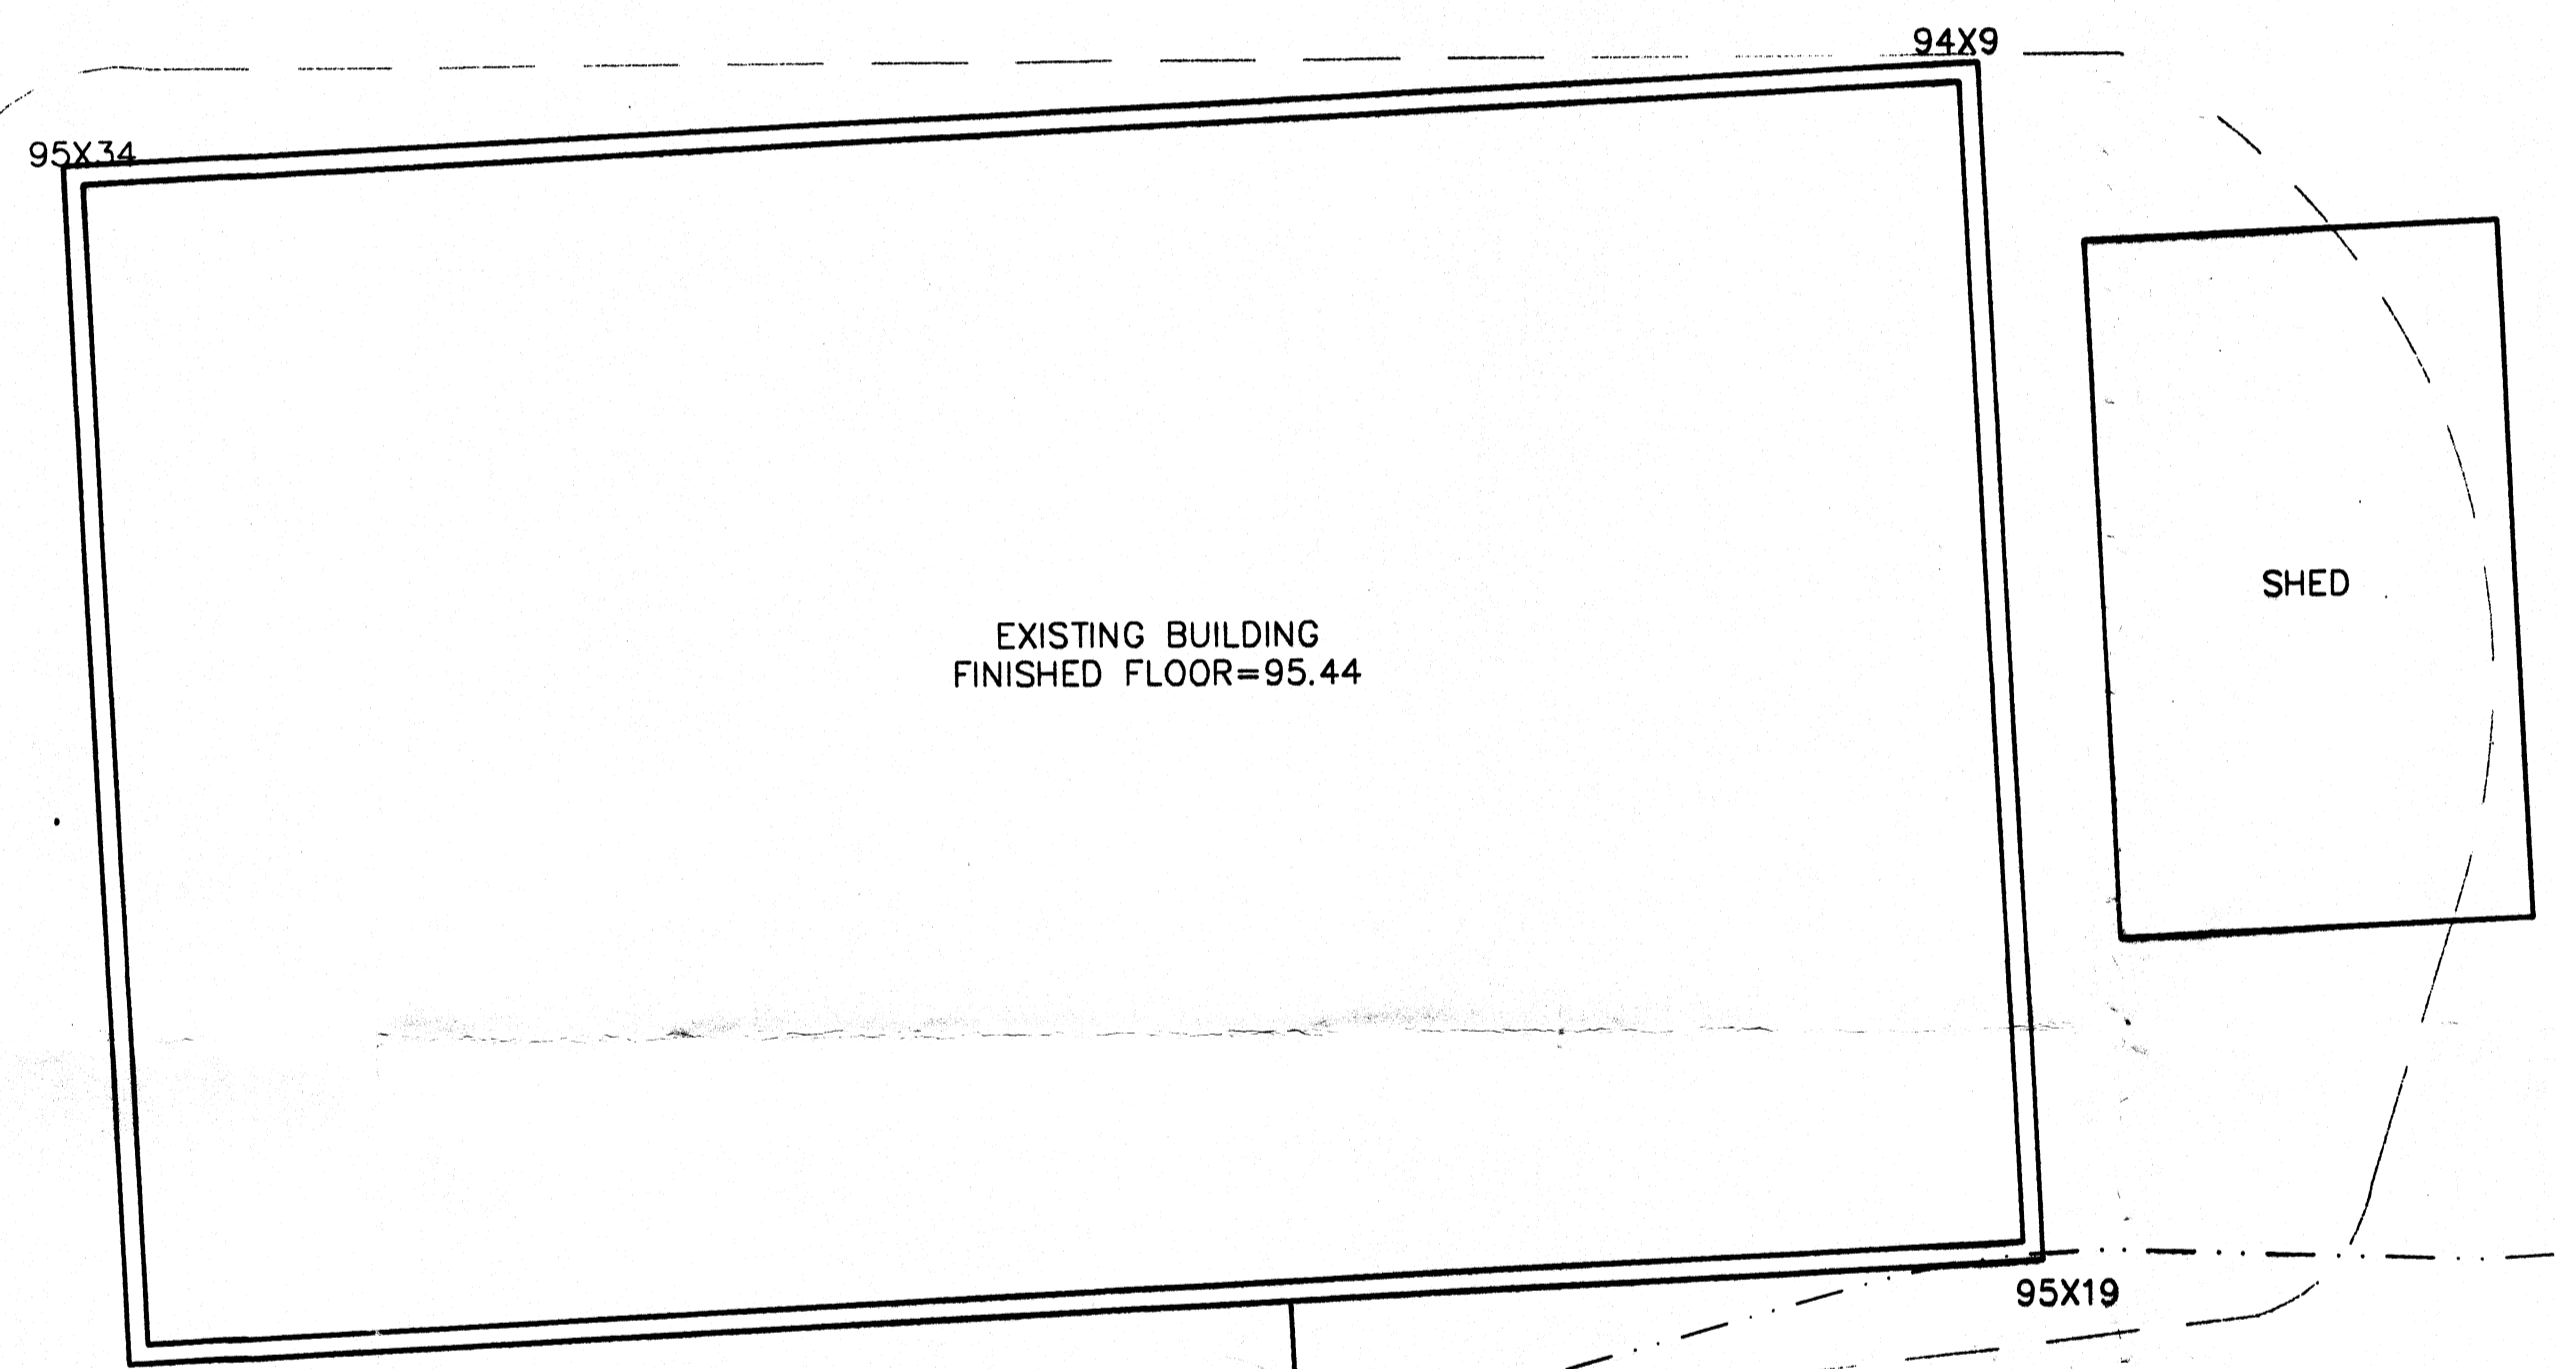

EXISTING BUILDING  
FINISHED FLOOR=95.44

SHED

DRYWELL  
RIMS 94.5

CB  
RIM 93.12

CB  
RIM 92.62

100' WETLAND BUFFER

AM 1  
LOT 3

50' WETLAND BUFFER

25' WETLAND BUFFER

AM 1  
LOT 33

94X4

94X3

95X19

92X8

92X1

FLARED END  
INV=91.1

FLARED END  
INV=90.2

EDGE OF RIP RAP

11WH

12WH

EDGE OF VEGETATED WETLAND

1WH

2WH

3WH

4WH

5WH

6WH

7WH

8WH

N84°54'47"E  
653.41

25' WETLAND BUFFER

### CERTIFICATE OF COMPLIANCE


Prepared For **J & J MATERIALS** 69-548  
coc

Located at  
AP 1 LOT 43  
HOLLISTER ROAD  
SEEKONK, MASSACHUSETTS


Date: November 1, 2005 Scale: 1" = 20'

PREPARED BY

**ANTHONY STANZIONE**  
1073 TAUNTON AVENUE  
SEEKONK, MA 02771

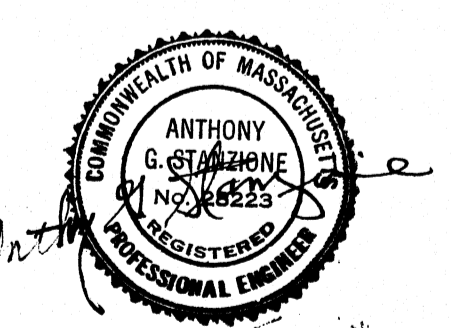

GRAPHIC SCALE

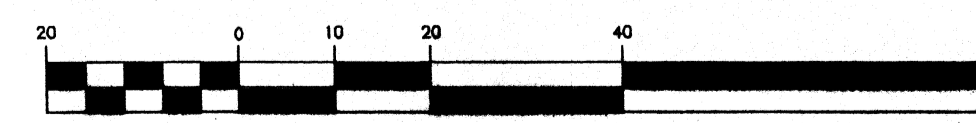

( IN FEET )  
1 inch = 20 ft.